




Proposed Front Elevation
Scale - 1:100

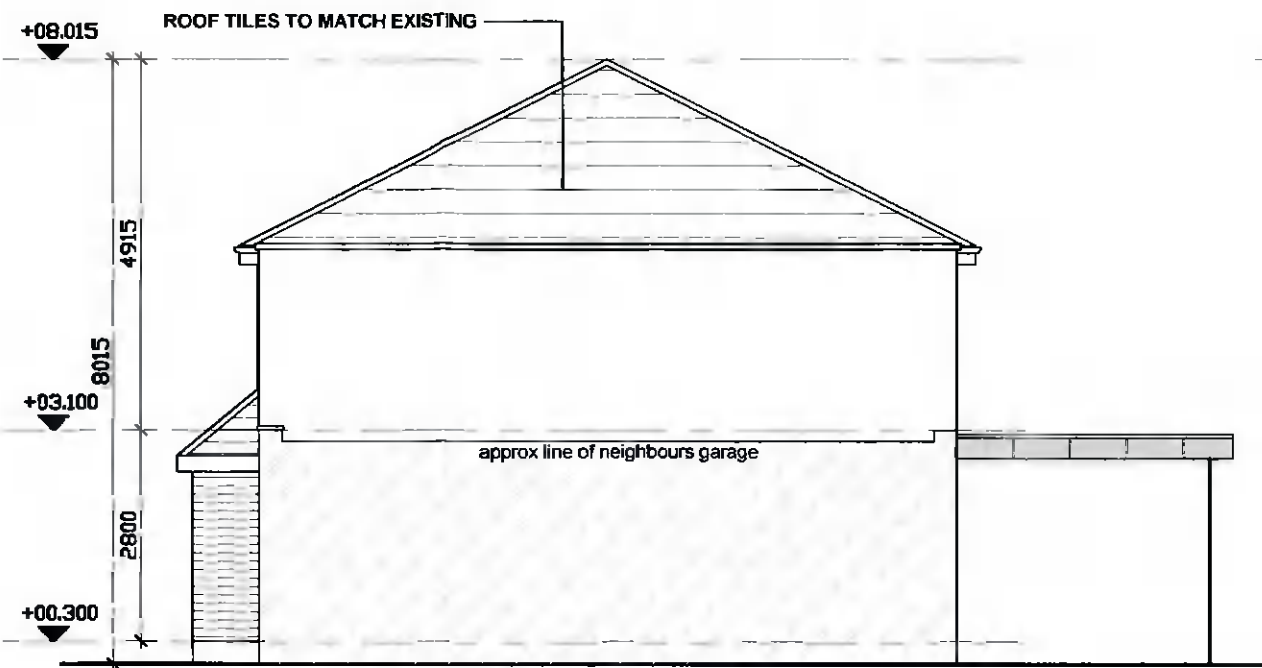


Proposed Side Elevation
Scale - 1:100

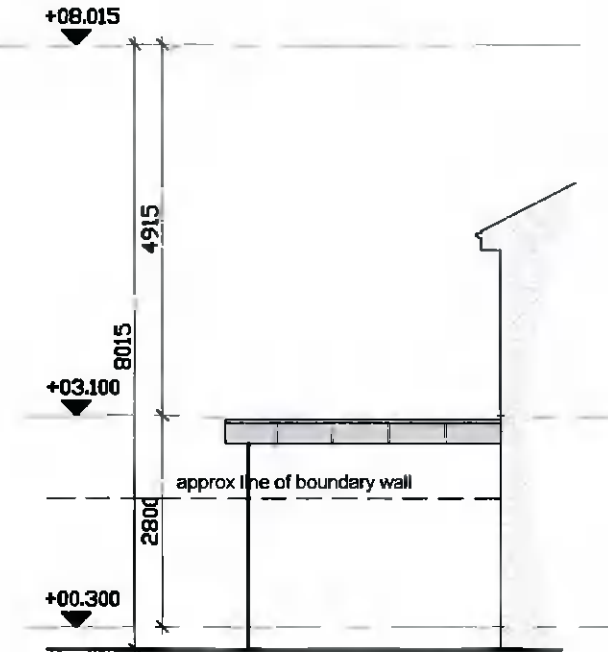

Proposed Side Elevation
Scale - 1:100

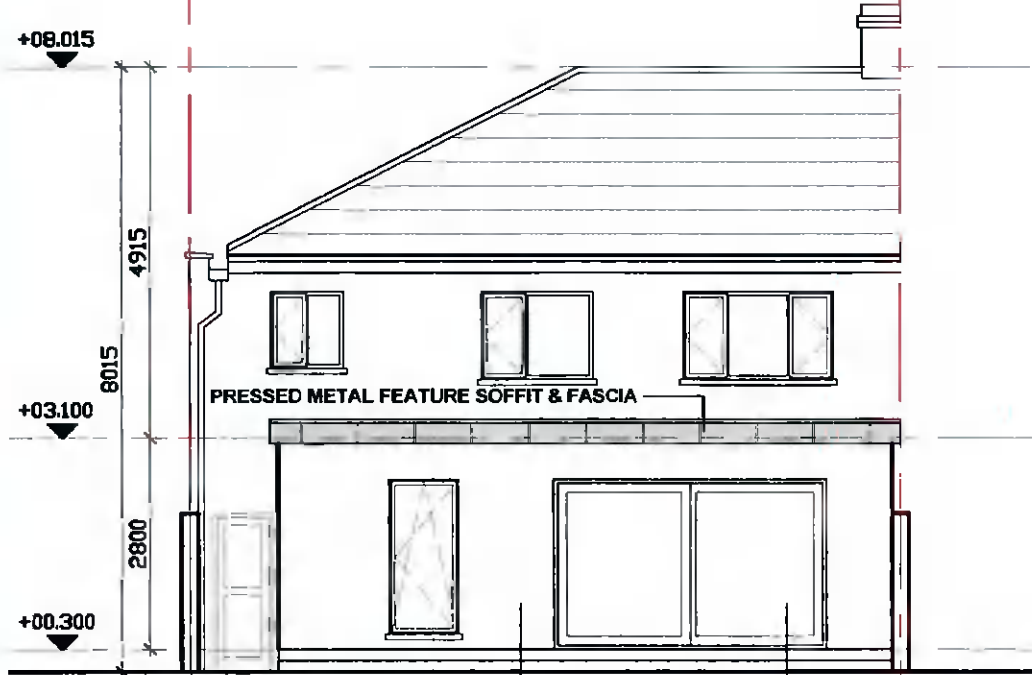

Proposed Rear Elevation
Scale - 1:100

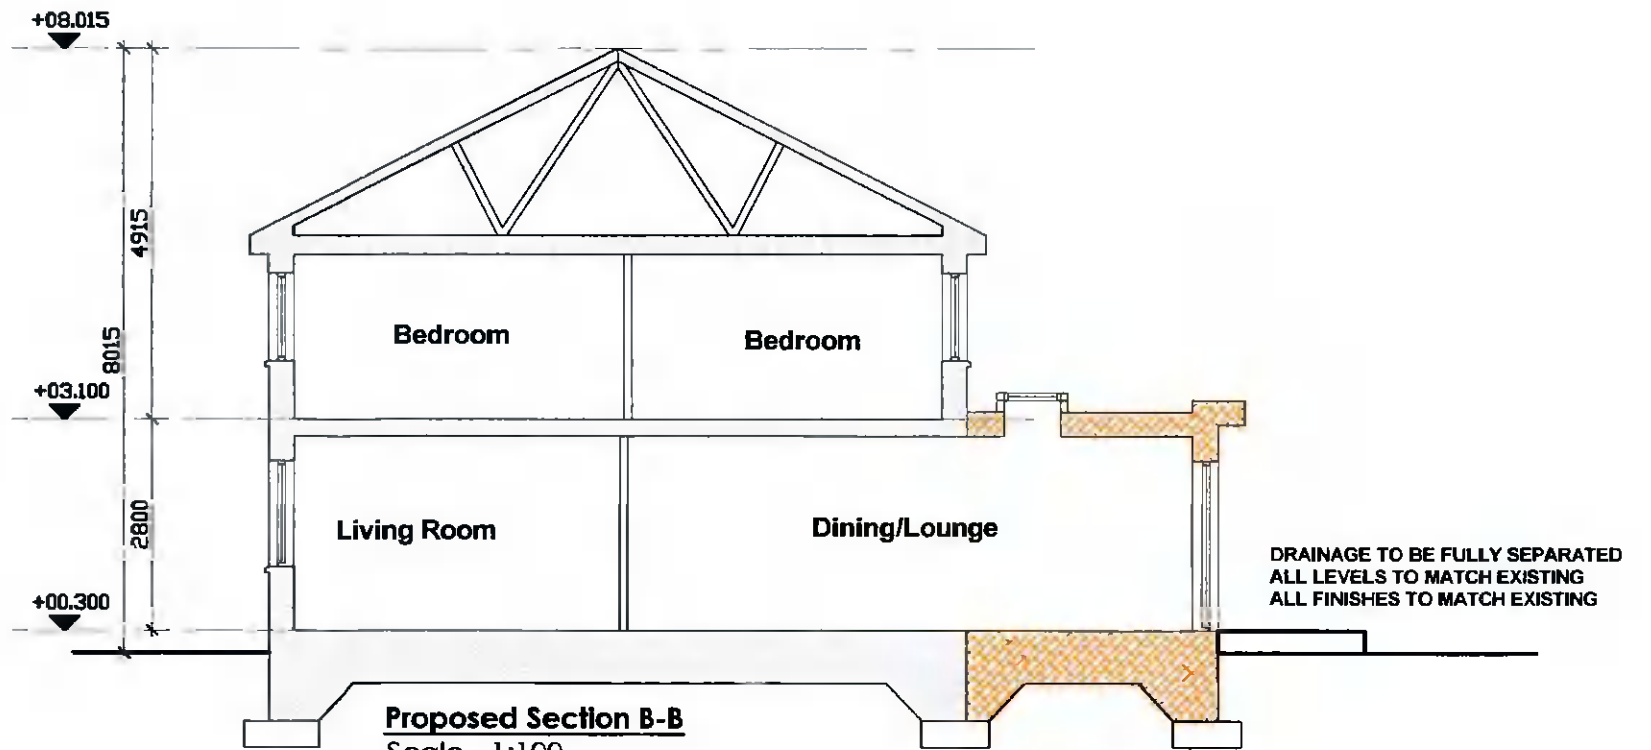

Proposed Section B-B
Scale - 1:100

Project Title:
Refurbishment works including Single-storey extension to rear First-floor extension over garage to side of existing dwelling at 16 Springfield Crescent, Templeogue, Dublin 6W

NOT FOR CONSTRUCTION

Client: Mary & Michael Jossul

Date: Feb 2022

Drawing No: 22-AB-PA-1100

Rev: -

Drawing Title - Proposed Elevs & Sect A-A

Scale - as shown

This drawing is copyright © to Graham McNevin and may not be used or copied without written permission. Use only figured dimensions. Do not scale this drawing. The contractor is responsible for checking all dimensions on site. These drawings are for Planning Application or Pricing ONLY not for Construction Drawings are based on measured survey and visual inspection only. No opening up of construction or hidden areas was carried out. All construction work to be carried out in accordance with current Irish Building Regulations, Technical Guidance Documents and Acceptable Construction Details which take precedence over any information on these drawings or specifications.



architectural & planning consultants
3 Killee Gardens, Firhouse, Dublin 24
ph 0877579329
e graham@mcnevin.design
www.mcnevin.design

