




CONTIGUOUS ELEVATION (NORTH - WEST)
Scale 1:100

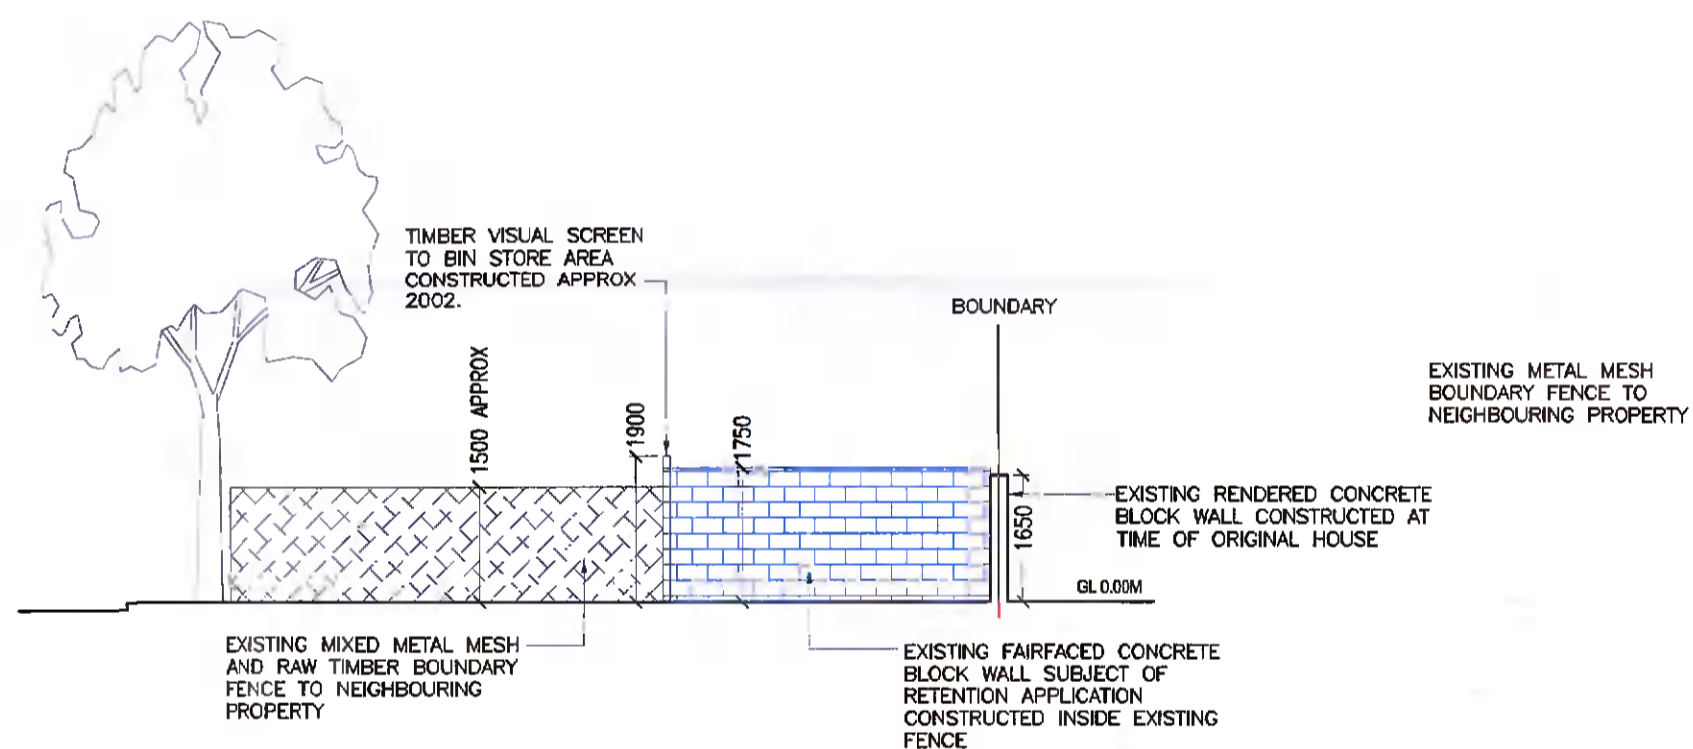


FRONT ELEVATION TO WALL (SOUTH)
Scale 1:100

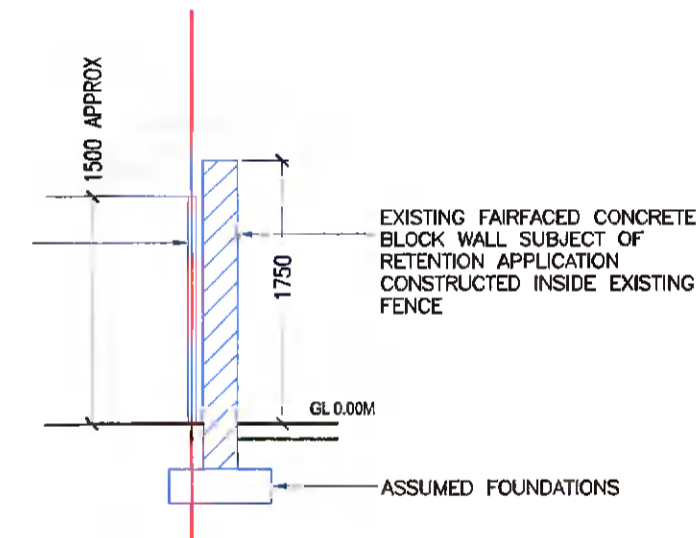

SECTION
Scale 1:50

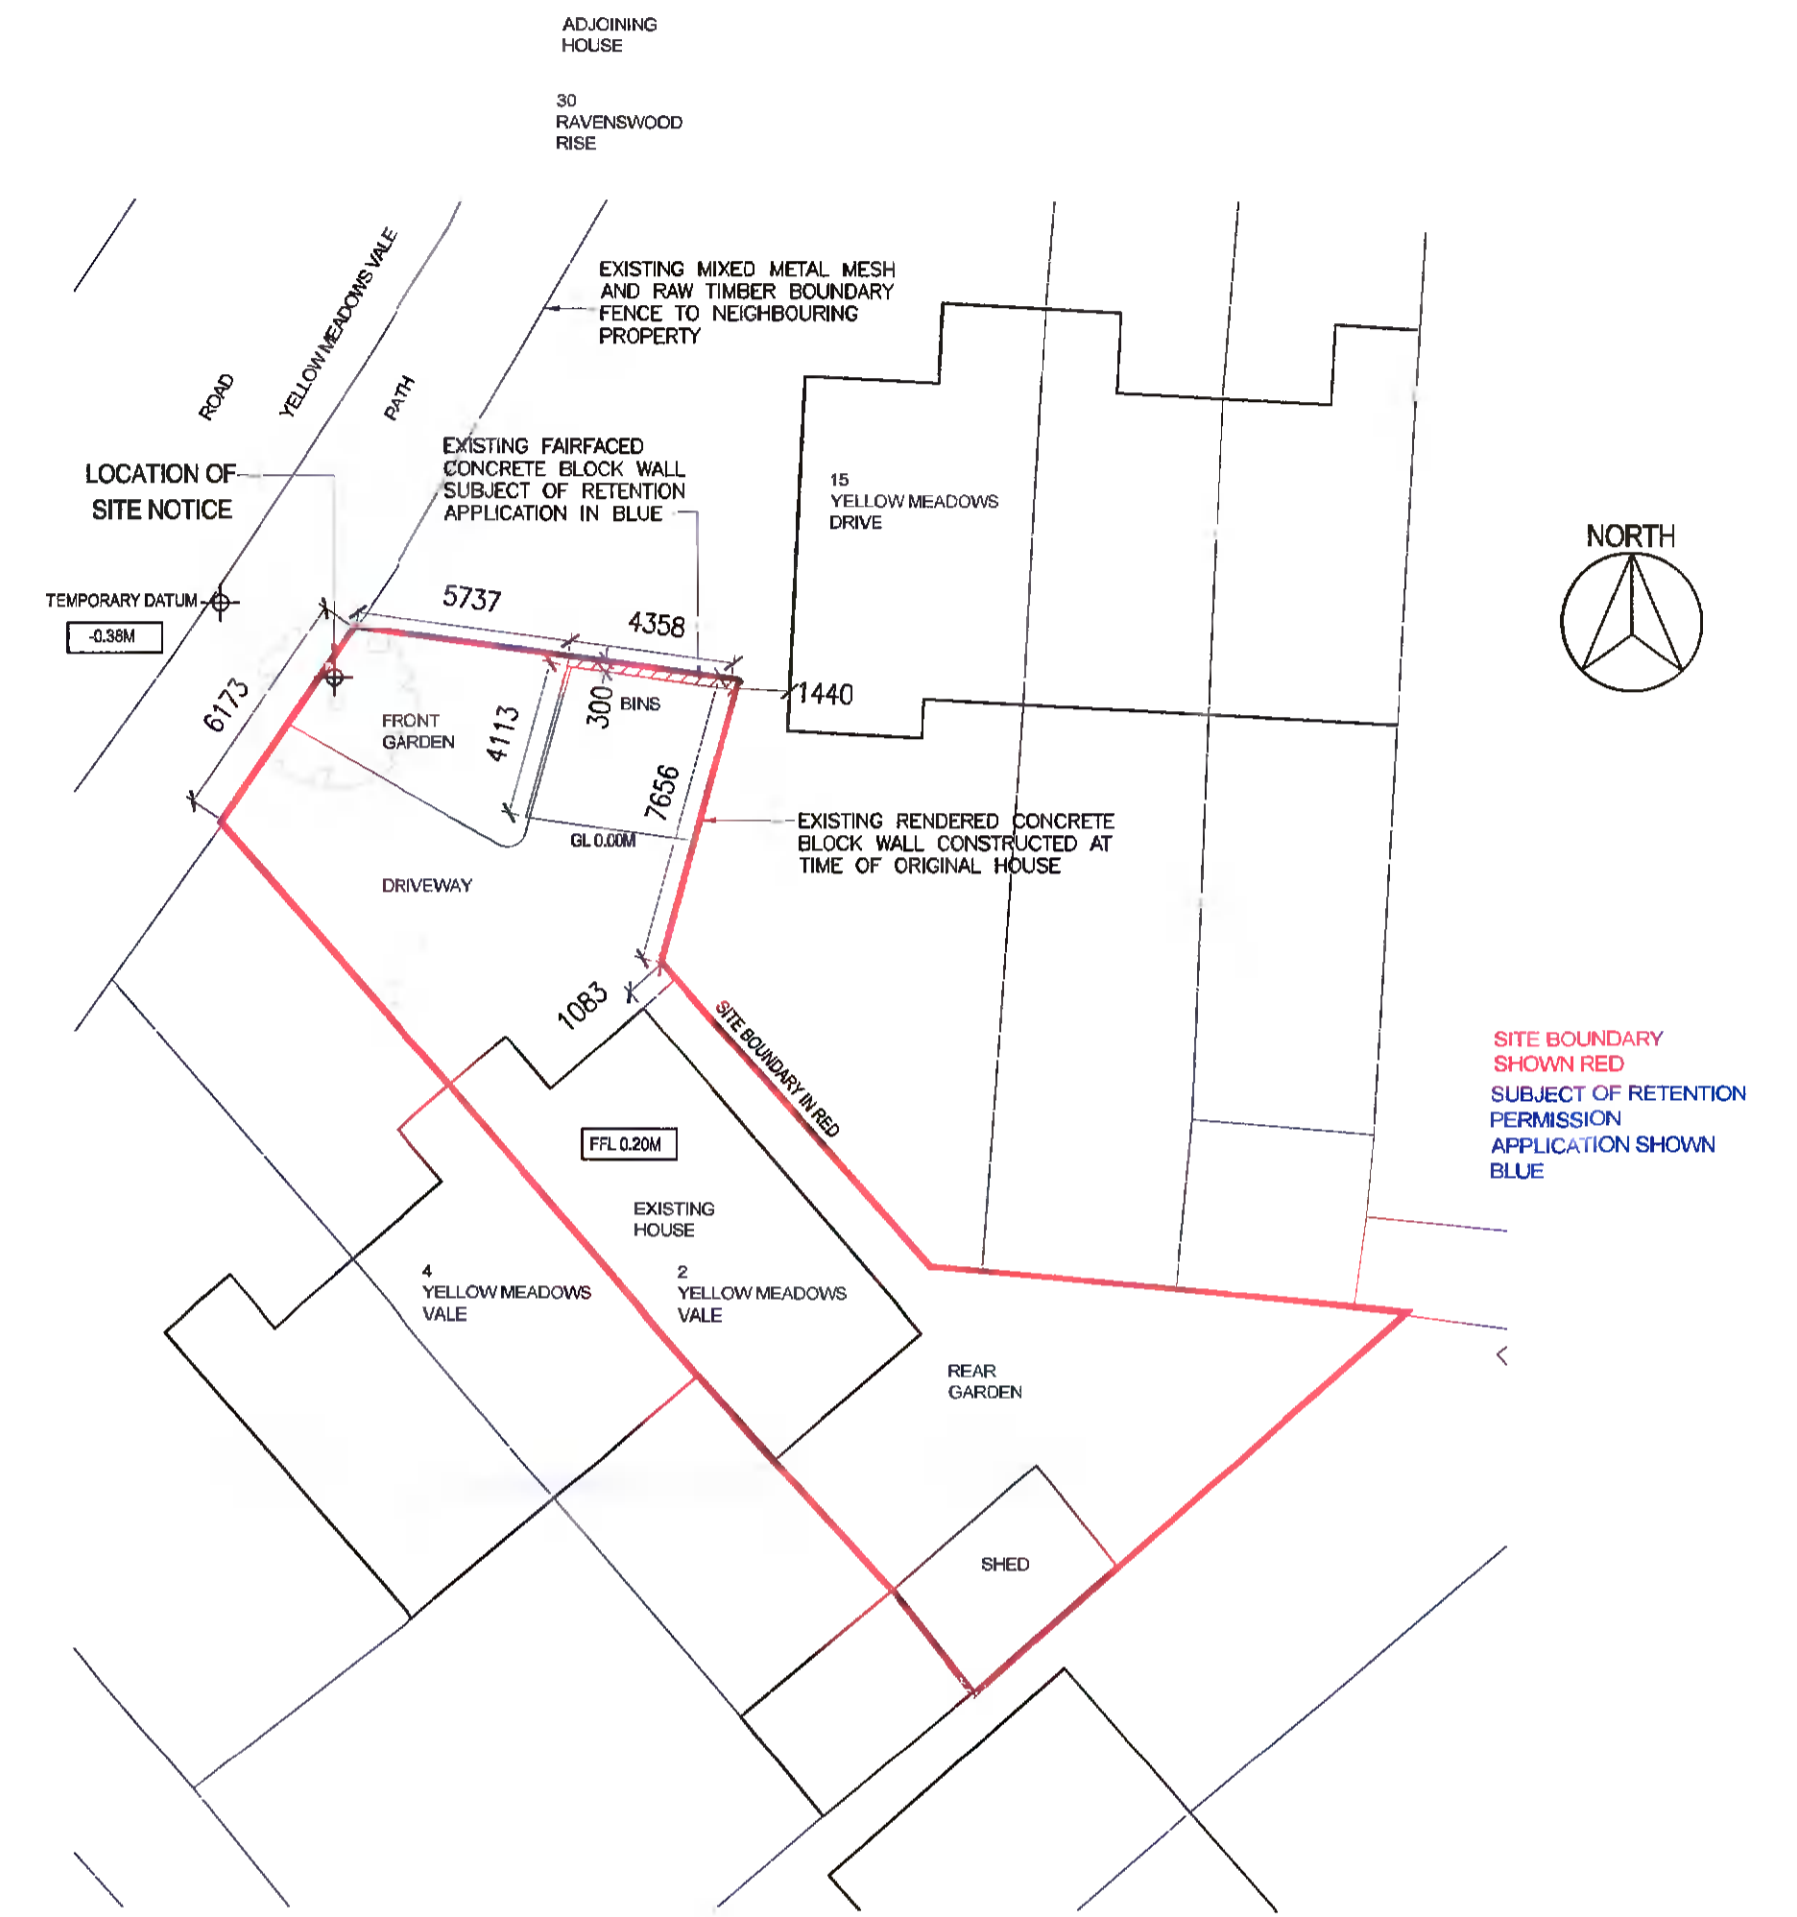

SITE PLAN
Scale 1:200

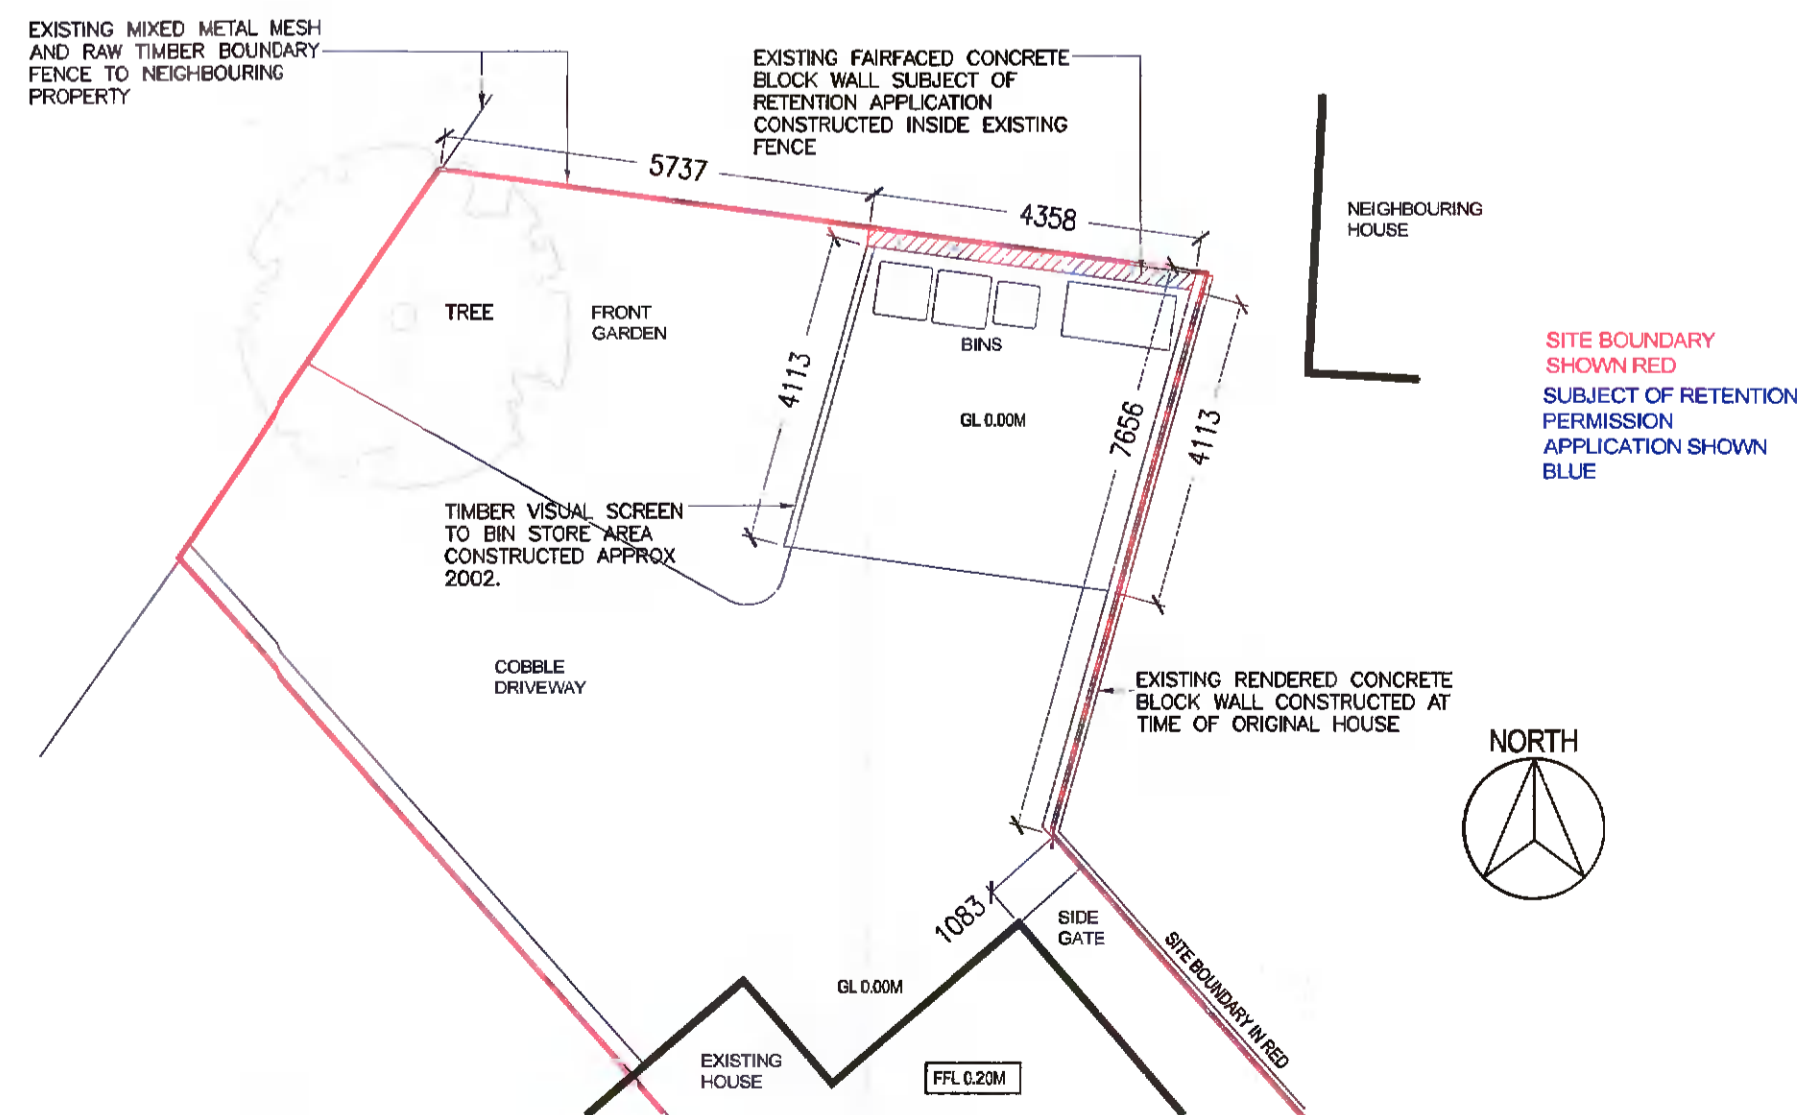

PLAN
Scale 1:100

ARC PROJECTS
Building Surveying
Architectural Services
& Project Management

28 Larchfield
Dunboyne
Meath

E.keith@arcprojects.ie

JOB RETENTION PERMISSION AT
2 YELLOW MEADOWS VALE
CLONDALKIN
DUBLIN 22, D22 Y299

CLIENT JAMES HAYDEN

DRAWING PLANS & ELEVATIONS

SCALE 1:100, 1:200 DATE 02/22 DRWG NO. 1 OF 1

PLANNING DRAWINGS ONLY