




03 Southern Elevation  
S2 SCALE 1:100

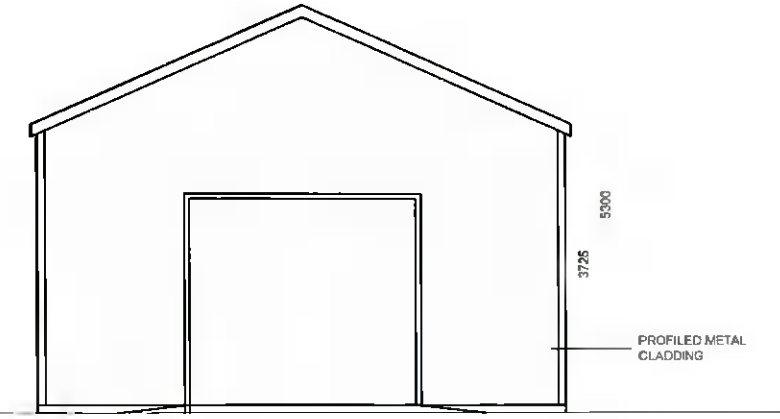


04 Western Elevation  
S2 SCALE 1:100

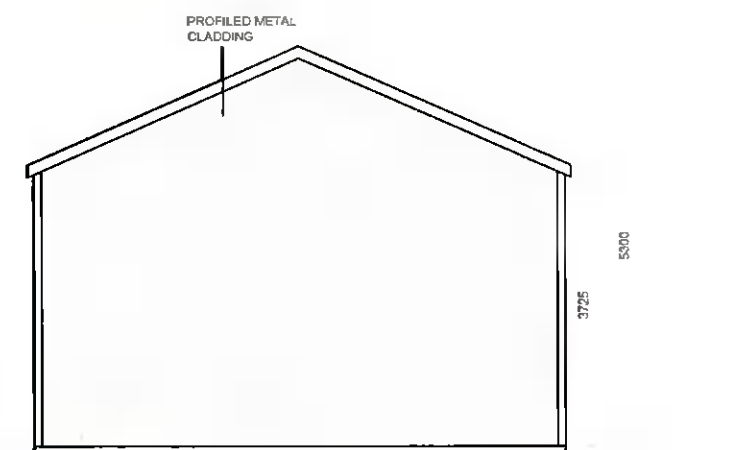


02 Eastern Elevation  
S2 SCALE 1:100

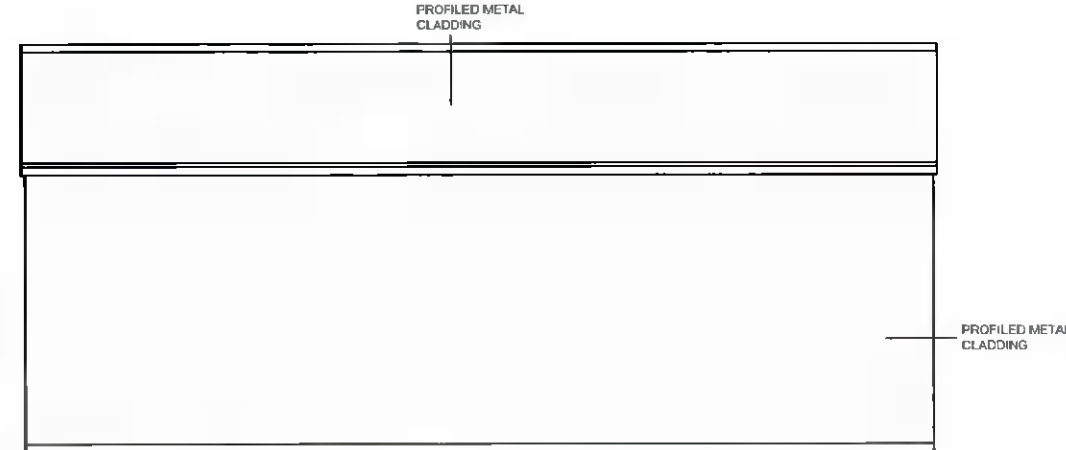

01 Northern Elevation  
S2 SCALE 1:100

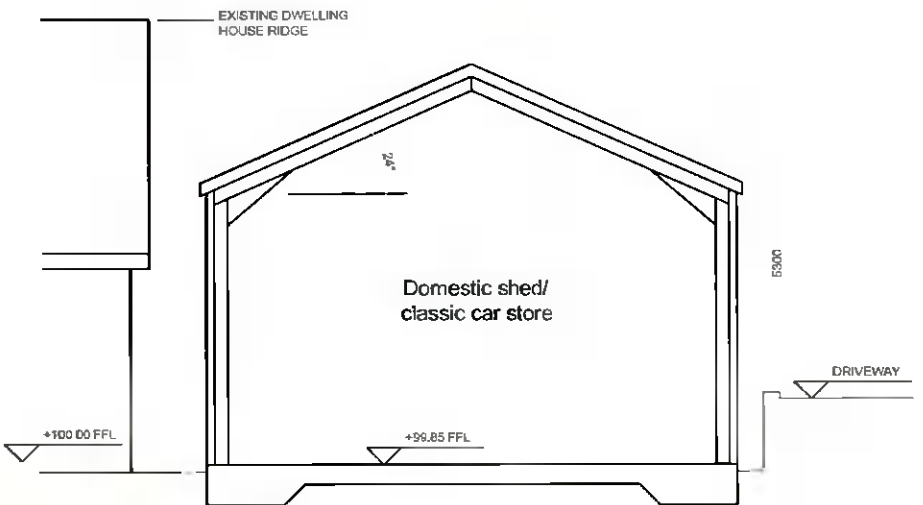

06 Section AA  
S2 SCALE 1:100

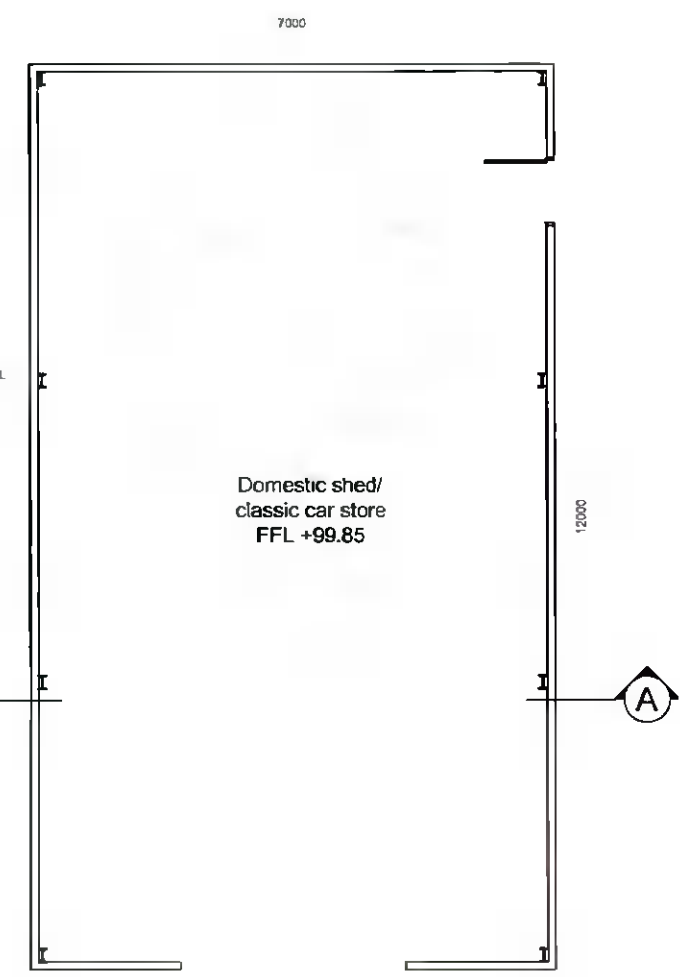

05 Shed Floor Plan  
S2 SCALE 1:100



Note

Date Revision

By

Project	Proposed Shed at Highdown Hill, Newcastle, Co. Dublin	Scale	1:100
Drawing Title	Plan, Elevations & Section	Date	25/01/22
Client	David Hickey	Drawing Number	DH100
Drawn by	Damien Doran Bsc (Hons) MCIAT		