


Roof Plan -- Proposed

Scale: 1/100

Application Site Outlined in Red = 529m²

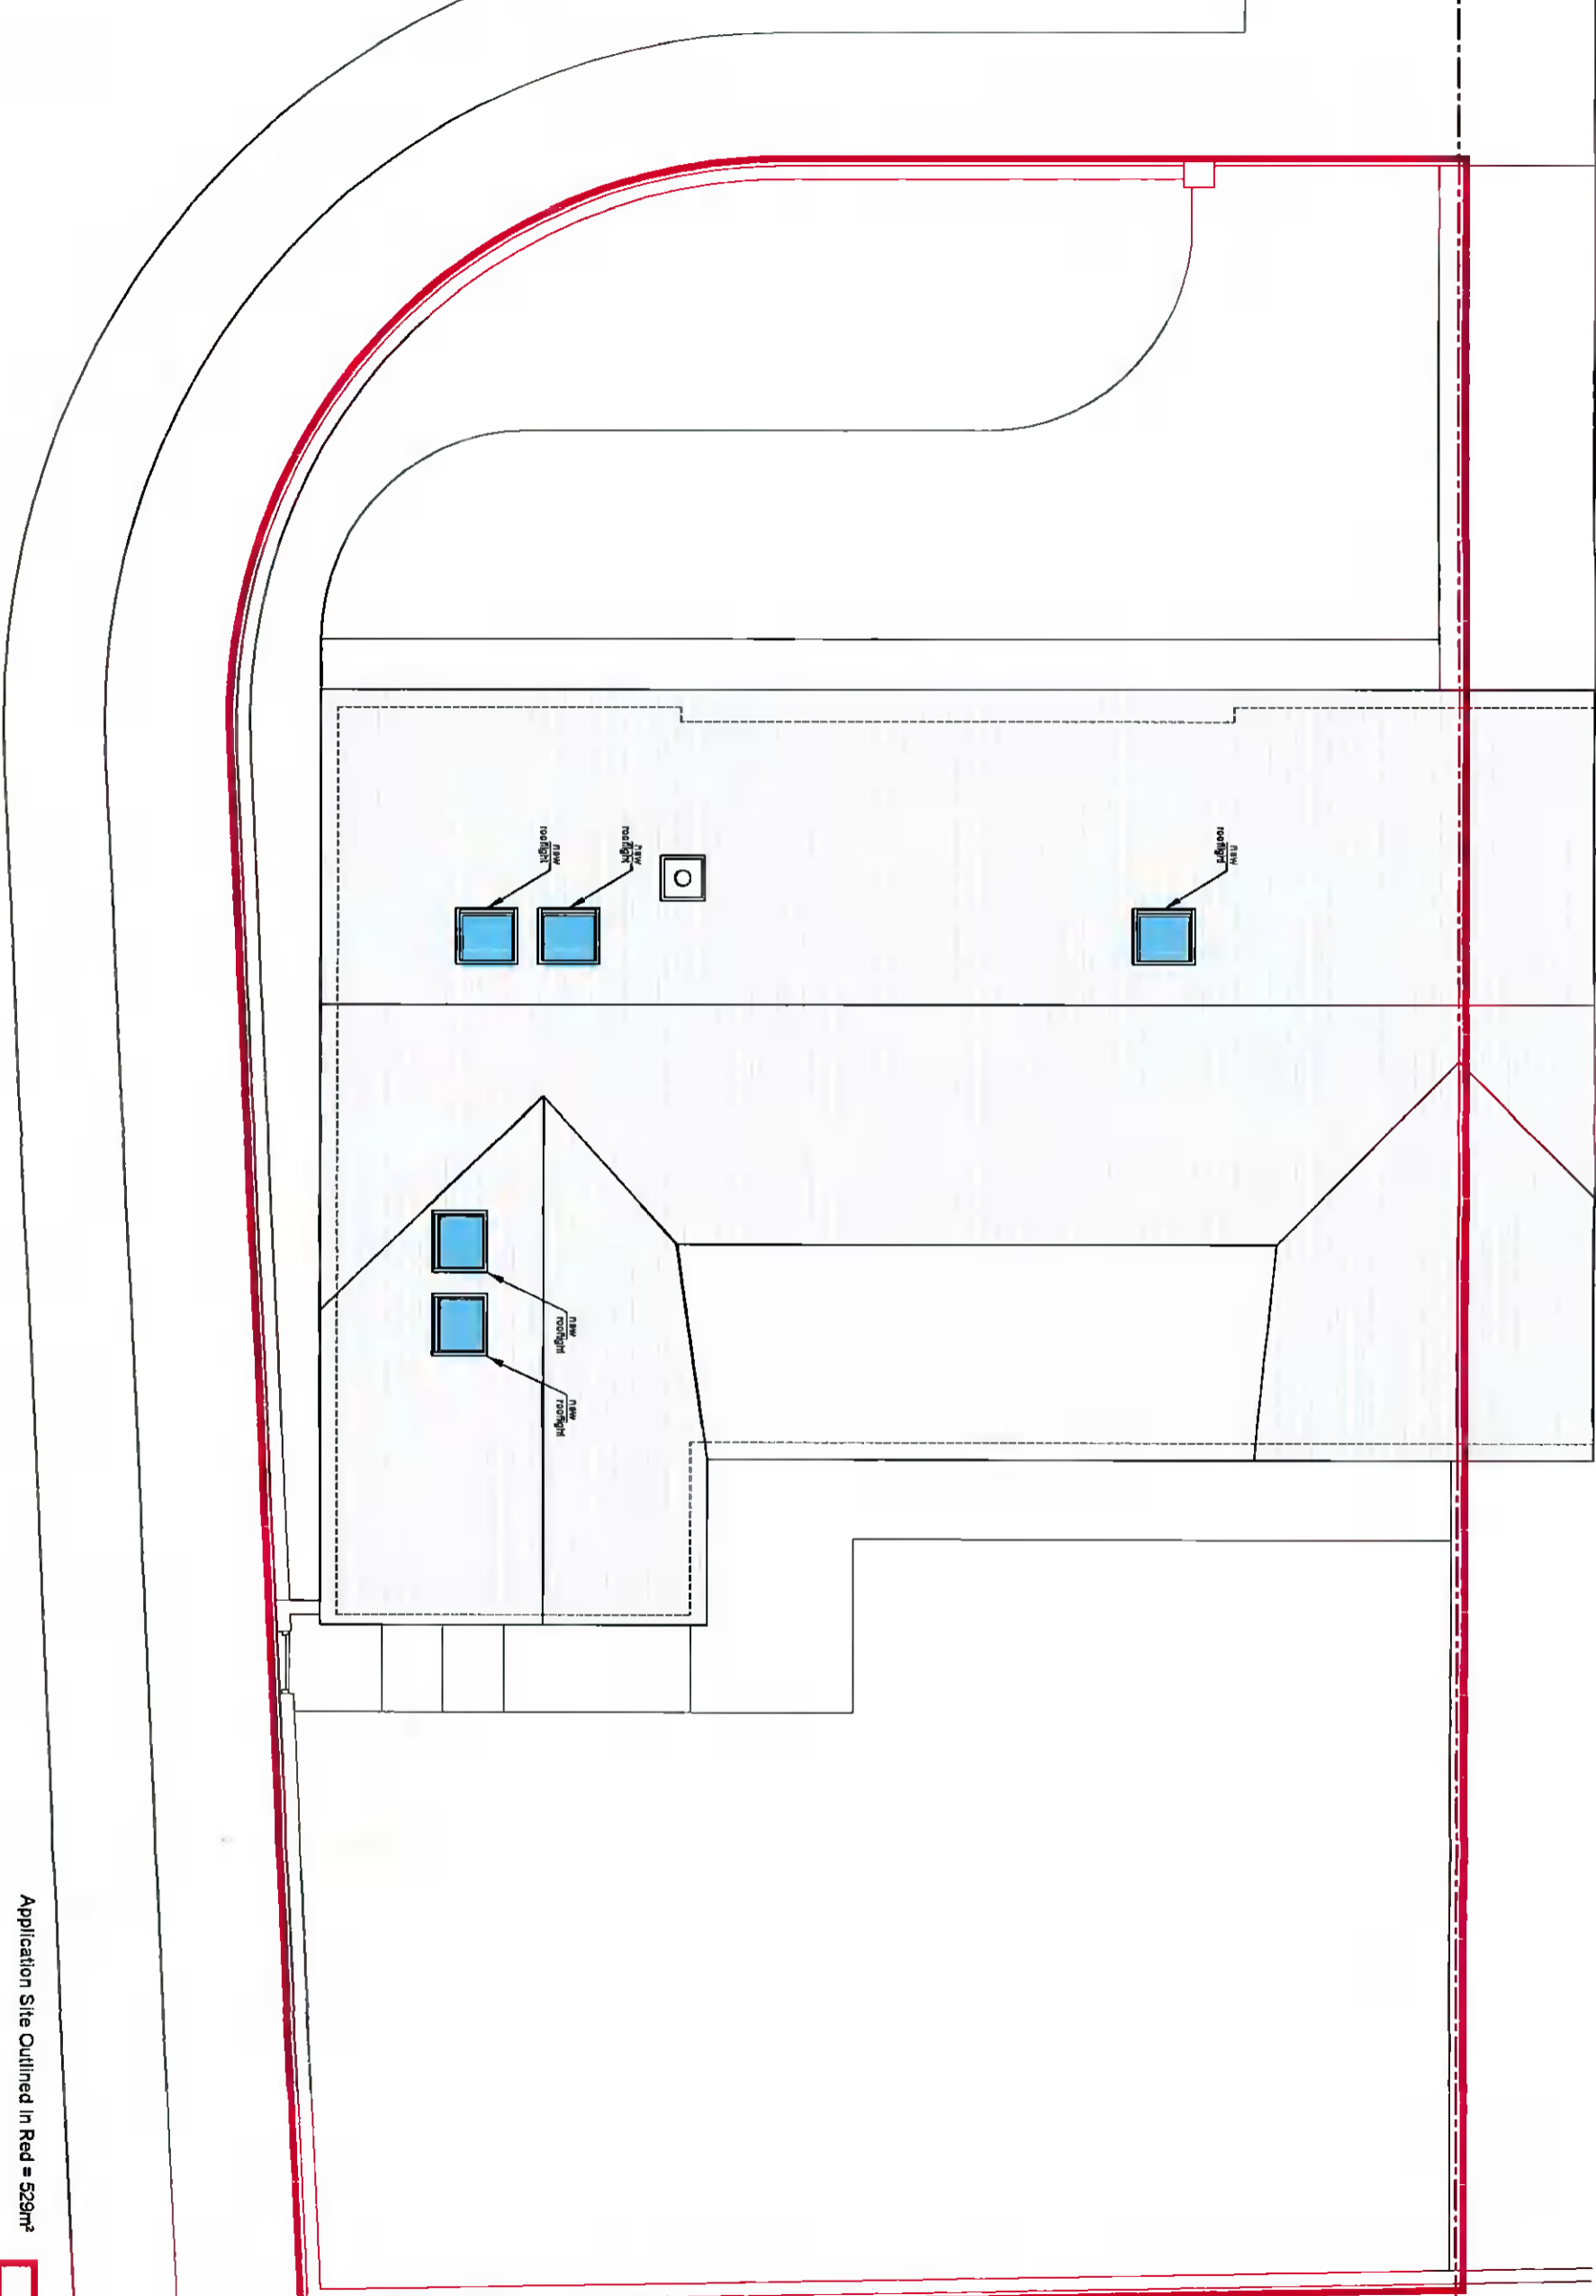

Revision	Date	Description
A	25.01.22	Further information Submission
B	07.02.22	Extension width reduced by 225mm in response to IW

NOTE: THIS DRAWING IS THE COPYRIGHT OF DONAL MCNALLY ARCHITECTS
ALL DIMENSIONS TO BE CHECKED ON SITE
ANY DISCREPANCIES TO BE REFERRED BACK TO THE ARCHITECTS

Planning Application Drawing

Job Title:	22 Drone Park, D16	Drawn:	DMM	DONAL MCNALLY ARCHITECTS
Drawing Title:	Proposed Roof Plan	Scale:	1:100	6 White Swan Business Centre, SCR, Dublin 8 Tel: 00353 1 856 8888 Email: info@donalmcnally.com
Drawing No:	21.24 / Pl / 106	Rev:	B	