

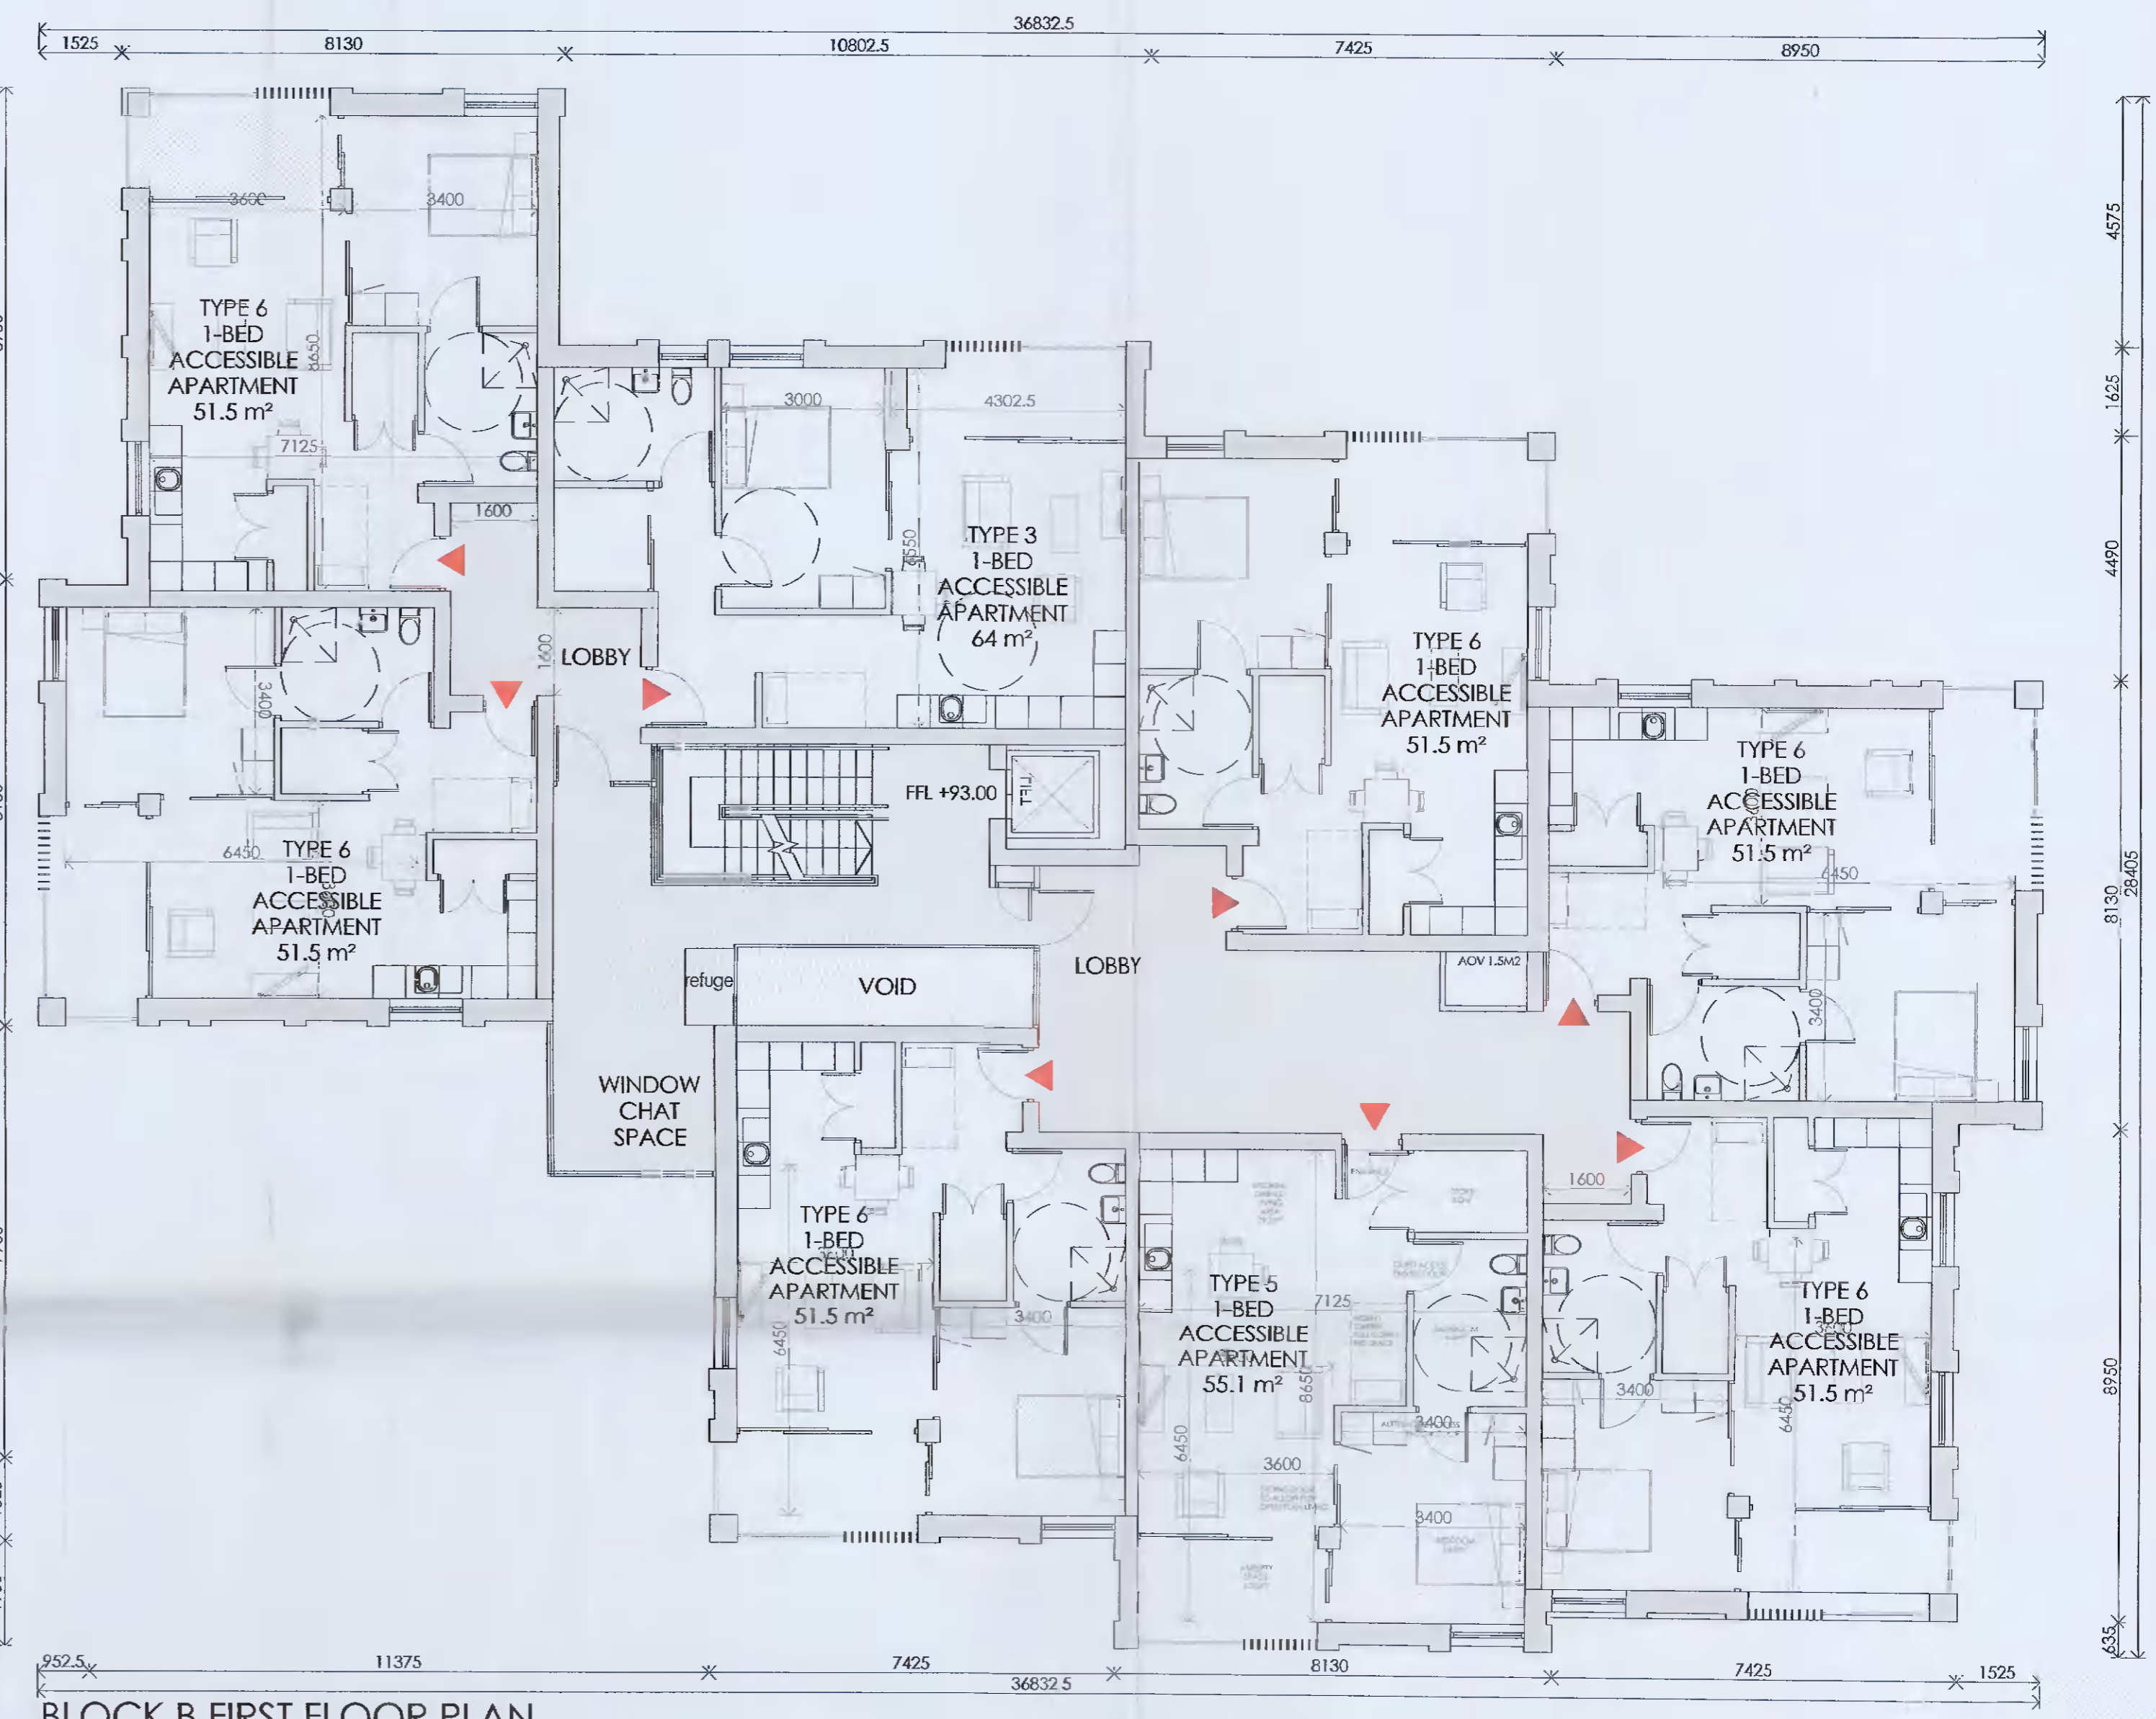


BLOCK B GROUND FLOOR PLAN

- LEVEL 0 7 APARTMENTS ACCESSIBLE
- LEVEL 1 8 APARTMENTS
- LEVEL 2 8 APARTMENTS
- LEVEL 3 8 APARTMENTS
- LEVEL 4 4 APARTMENTS
- TOTAL 35 APARTMENTS

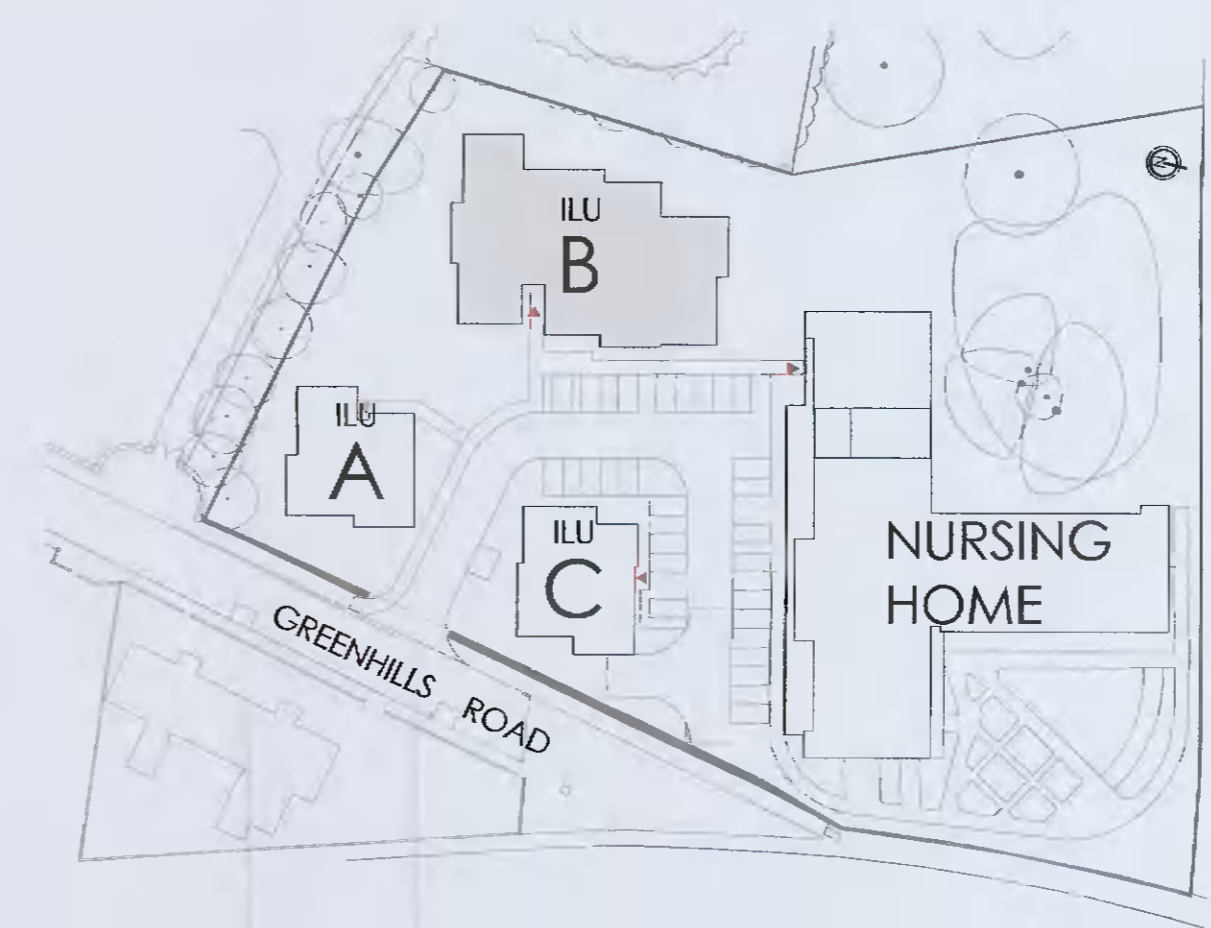

BLOCK B FIRST FLOOR PLAN

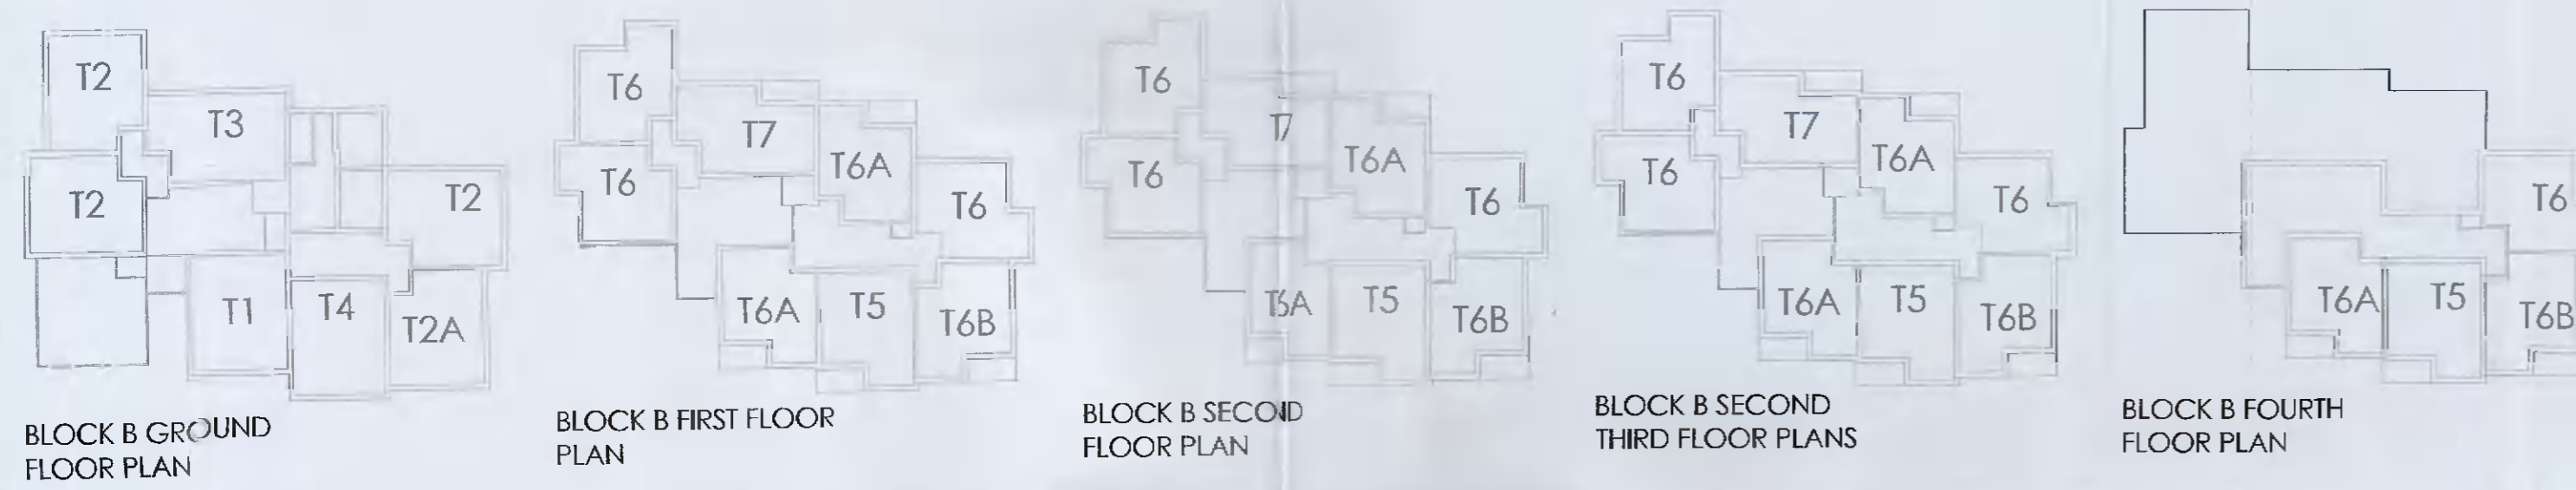

CLIENT  
ST MARYS MEDICAL (TALLAGHT LTD)

PROJECT  
NURSING HOME + INDEPENDENT LIVING UNITS  
OLD GREENHILLS ROAD,  
TALLAGHT, DUBLIN.

TITLE  
INDEPENDENT LIVING UNITS  
BLOCK B FLOOR PLANS

**J M P ARCHITECTS**

ARCHITECTS, PLANNERS, PROJECT MANAGERS

2nd FLOOR, ALFRED HOUSE, 30 NORTHWOOD COURT,  
ALFRED STREET, NORTHWOOD,  
BELFAST, BT2 8ED NORTHWOOD,  
SANTRY, DUBLIN 9

TEL: +44(0)28 9044 5790 TEL: +353 (0) 1694 0100  
E: @jrp-architects.com

DRAWN BY LF	DATE 21/01/22	CHECKED BY DCH	SCALE B/A 1:100
DRAWING NUMBER 3464-P-011			REVISION