




BLOCK B SECOND FLOOR PLAN

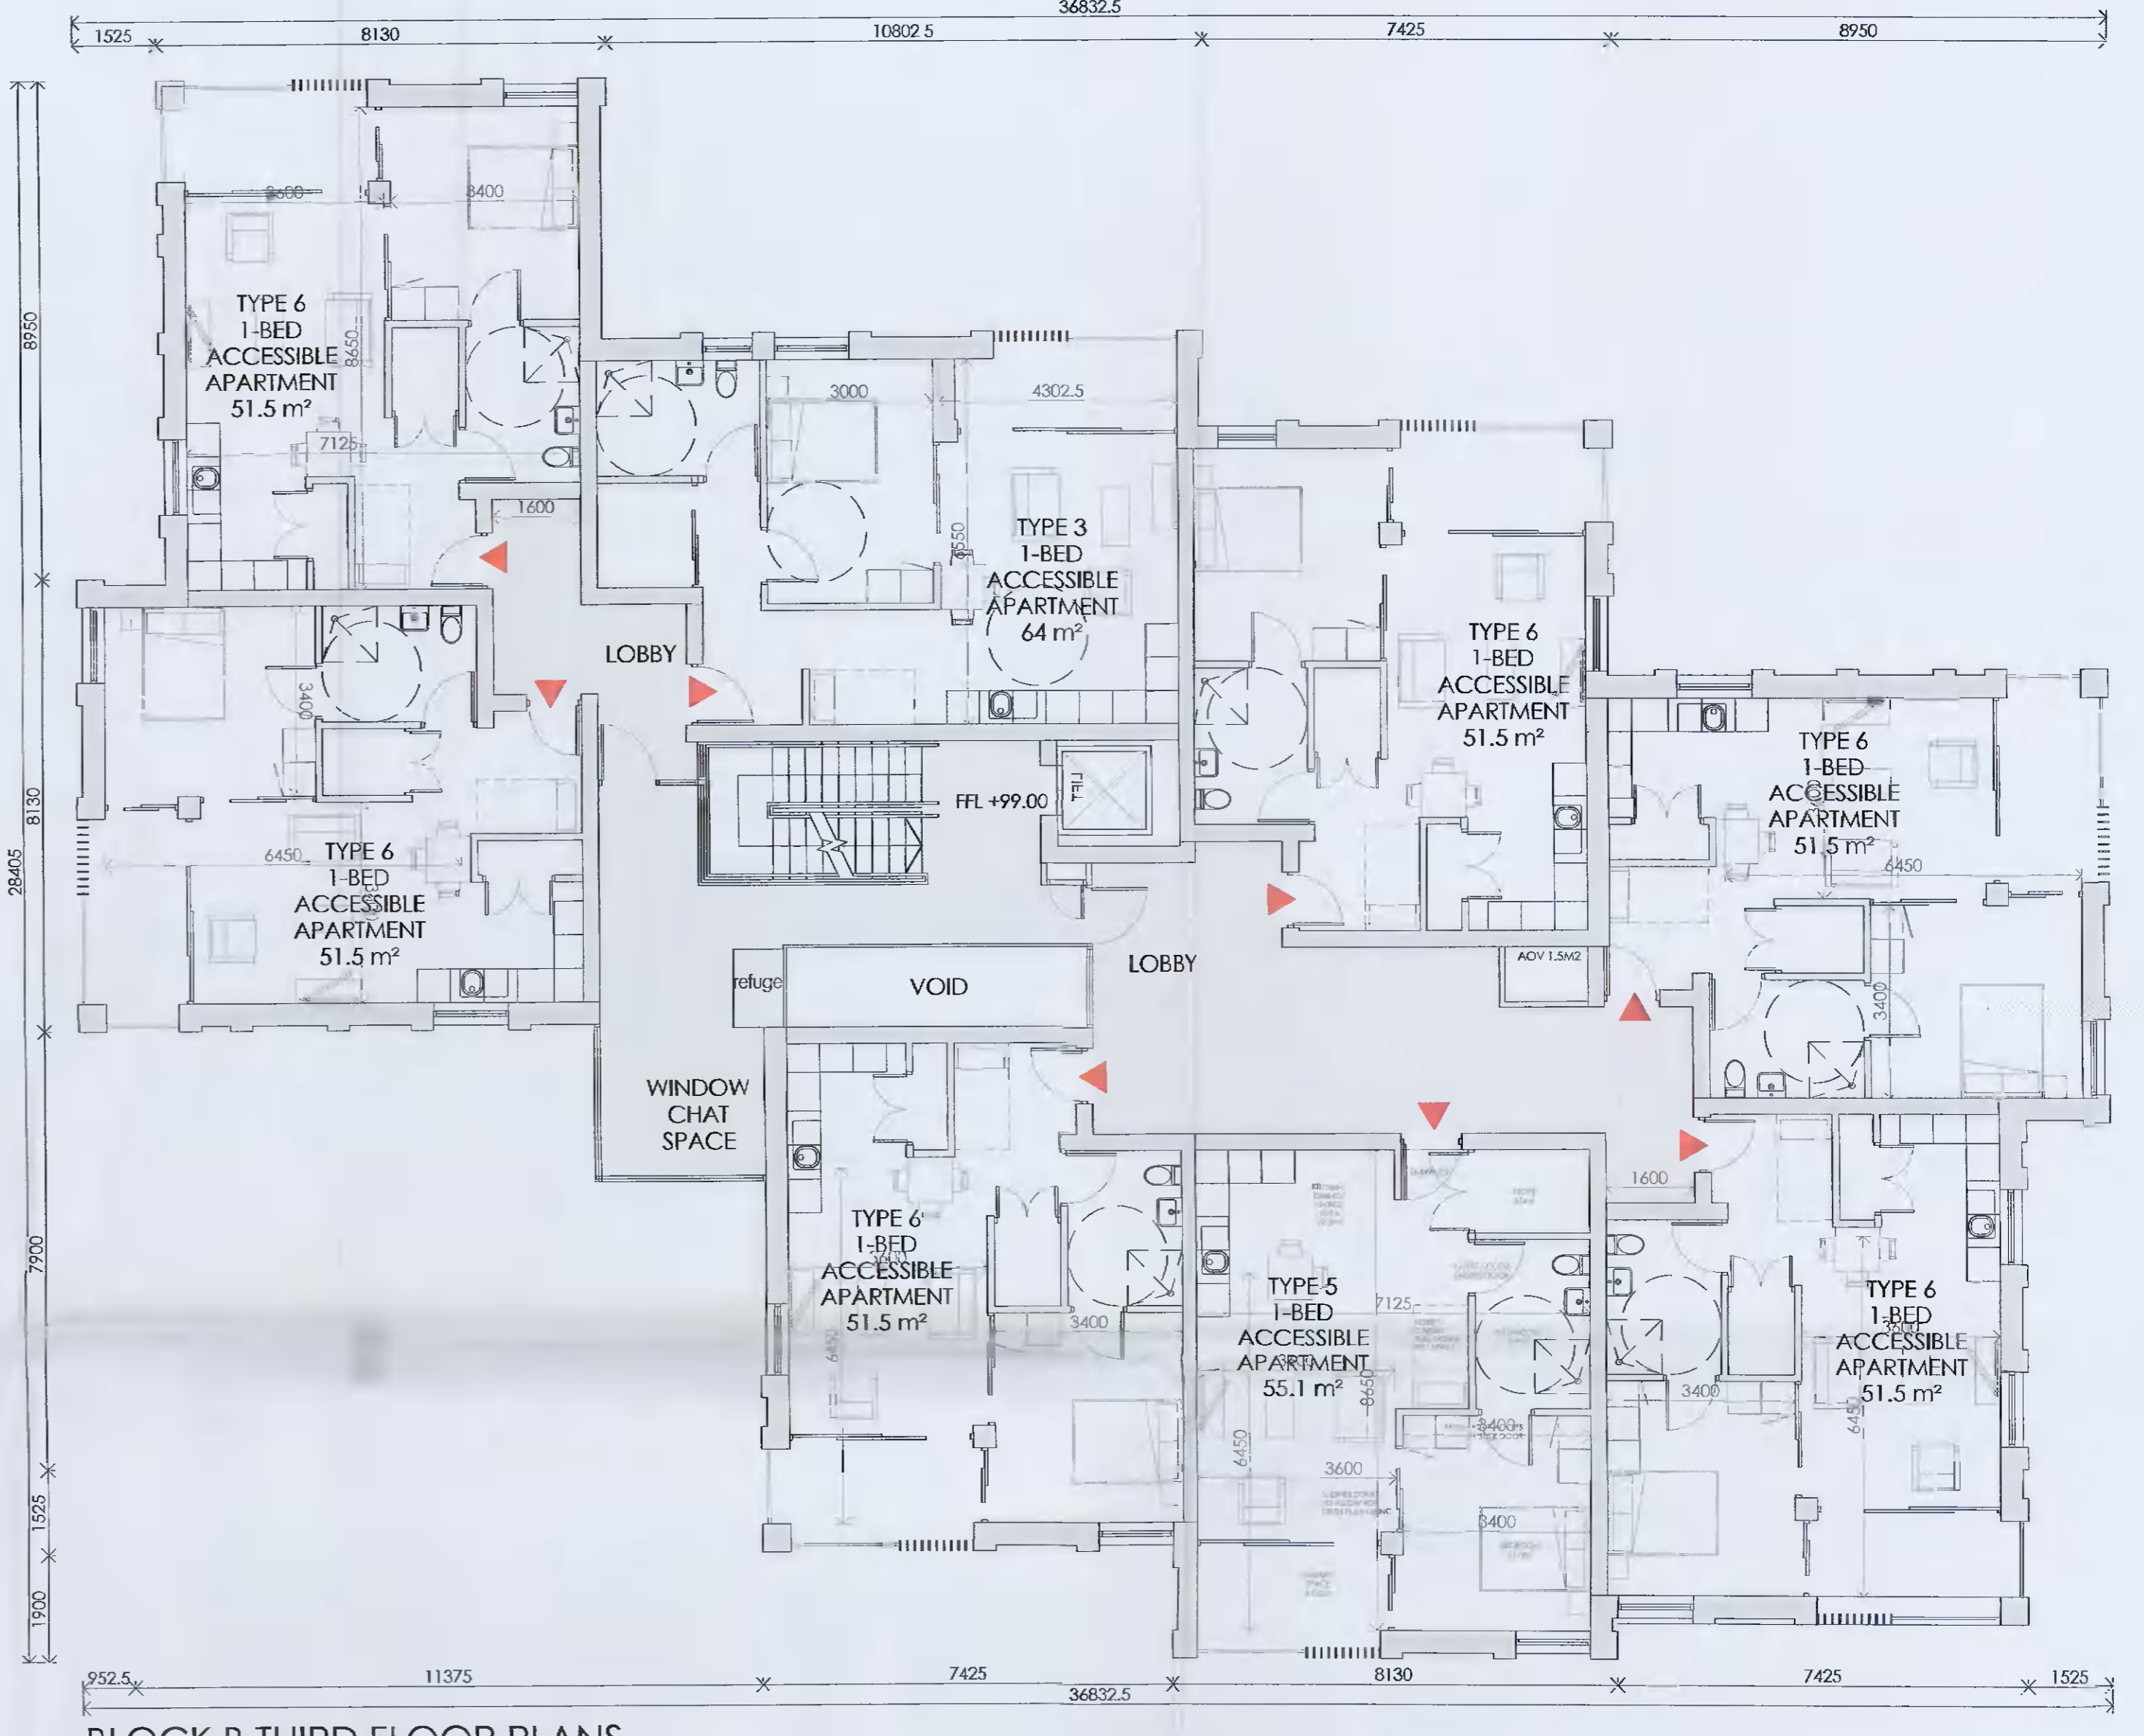

BLOCK B THIRD FLOOR PLANS

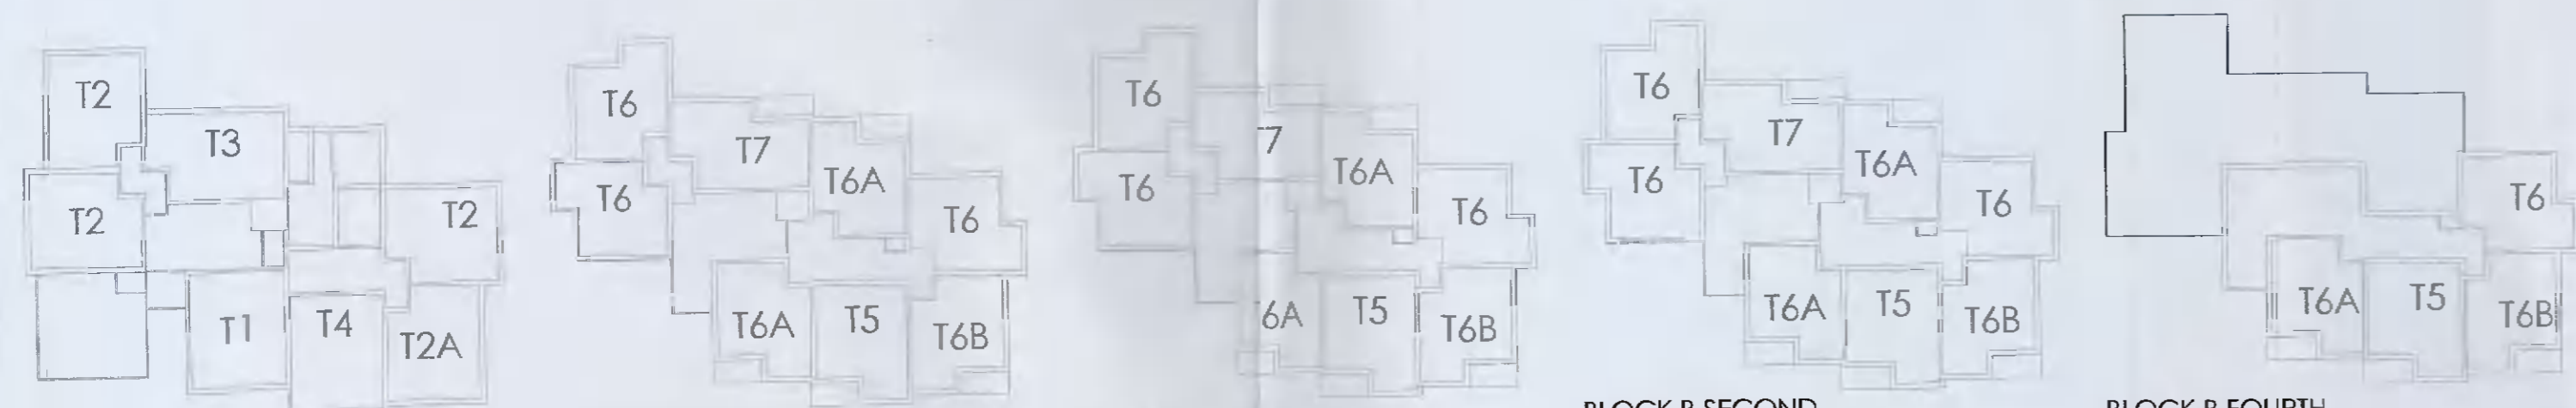

BLOCK B GROUND FLOOR PLAN BLOCK B FIRST FLOOR PLAN BLOCK B SECOND FLOOR PLAN BLOCK B SECOND THIRD FLOOR PLANS BLOCK B FOURTH FLOOR PLAN

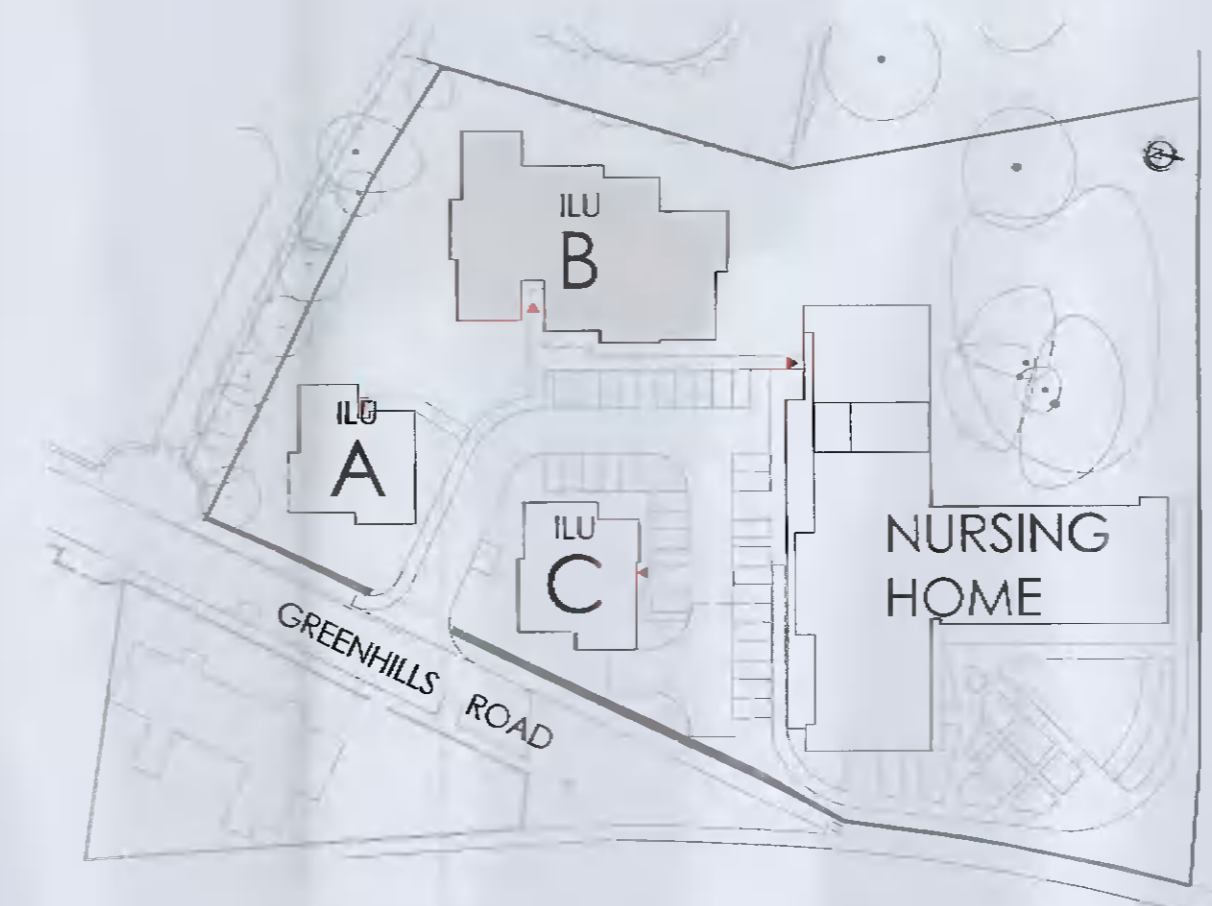

CLIENT ST MARYS MEDICAL (TALLAGHT LTD)		
PROJECT NURSING HOME + INDEPENDENT LIVING UNITS OLD GREENHILLS ROAD, TALLAGHT, DUBLIN.		
SITE INDEPENDENT LIVING UNITS BLOCK B FLOOR PLANS		
		
ARCHITECTS, PLANNERS, PROJECT MANAGERS		
2nd FLOOR, ALFRED HOUSE, ALFRED STREET, BELFAST, BT2 8BD	30 NORTHWOOD COURT, NORTHWOOD, SANTRY, DUBLIN 9	
TEL: +44(0)28 9044 5950 E: jwp@jwparchitects.com		TEL: +353 (0) 1694 0100
DRAWN BY LF	DATE 21/01/22	CHECKED BY DOH
DRAWING NUMBER 3464-P-012		SCALE RAJ 1:100 REVISION