




BLOCK B FOURTH FLOOR PLAN

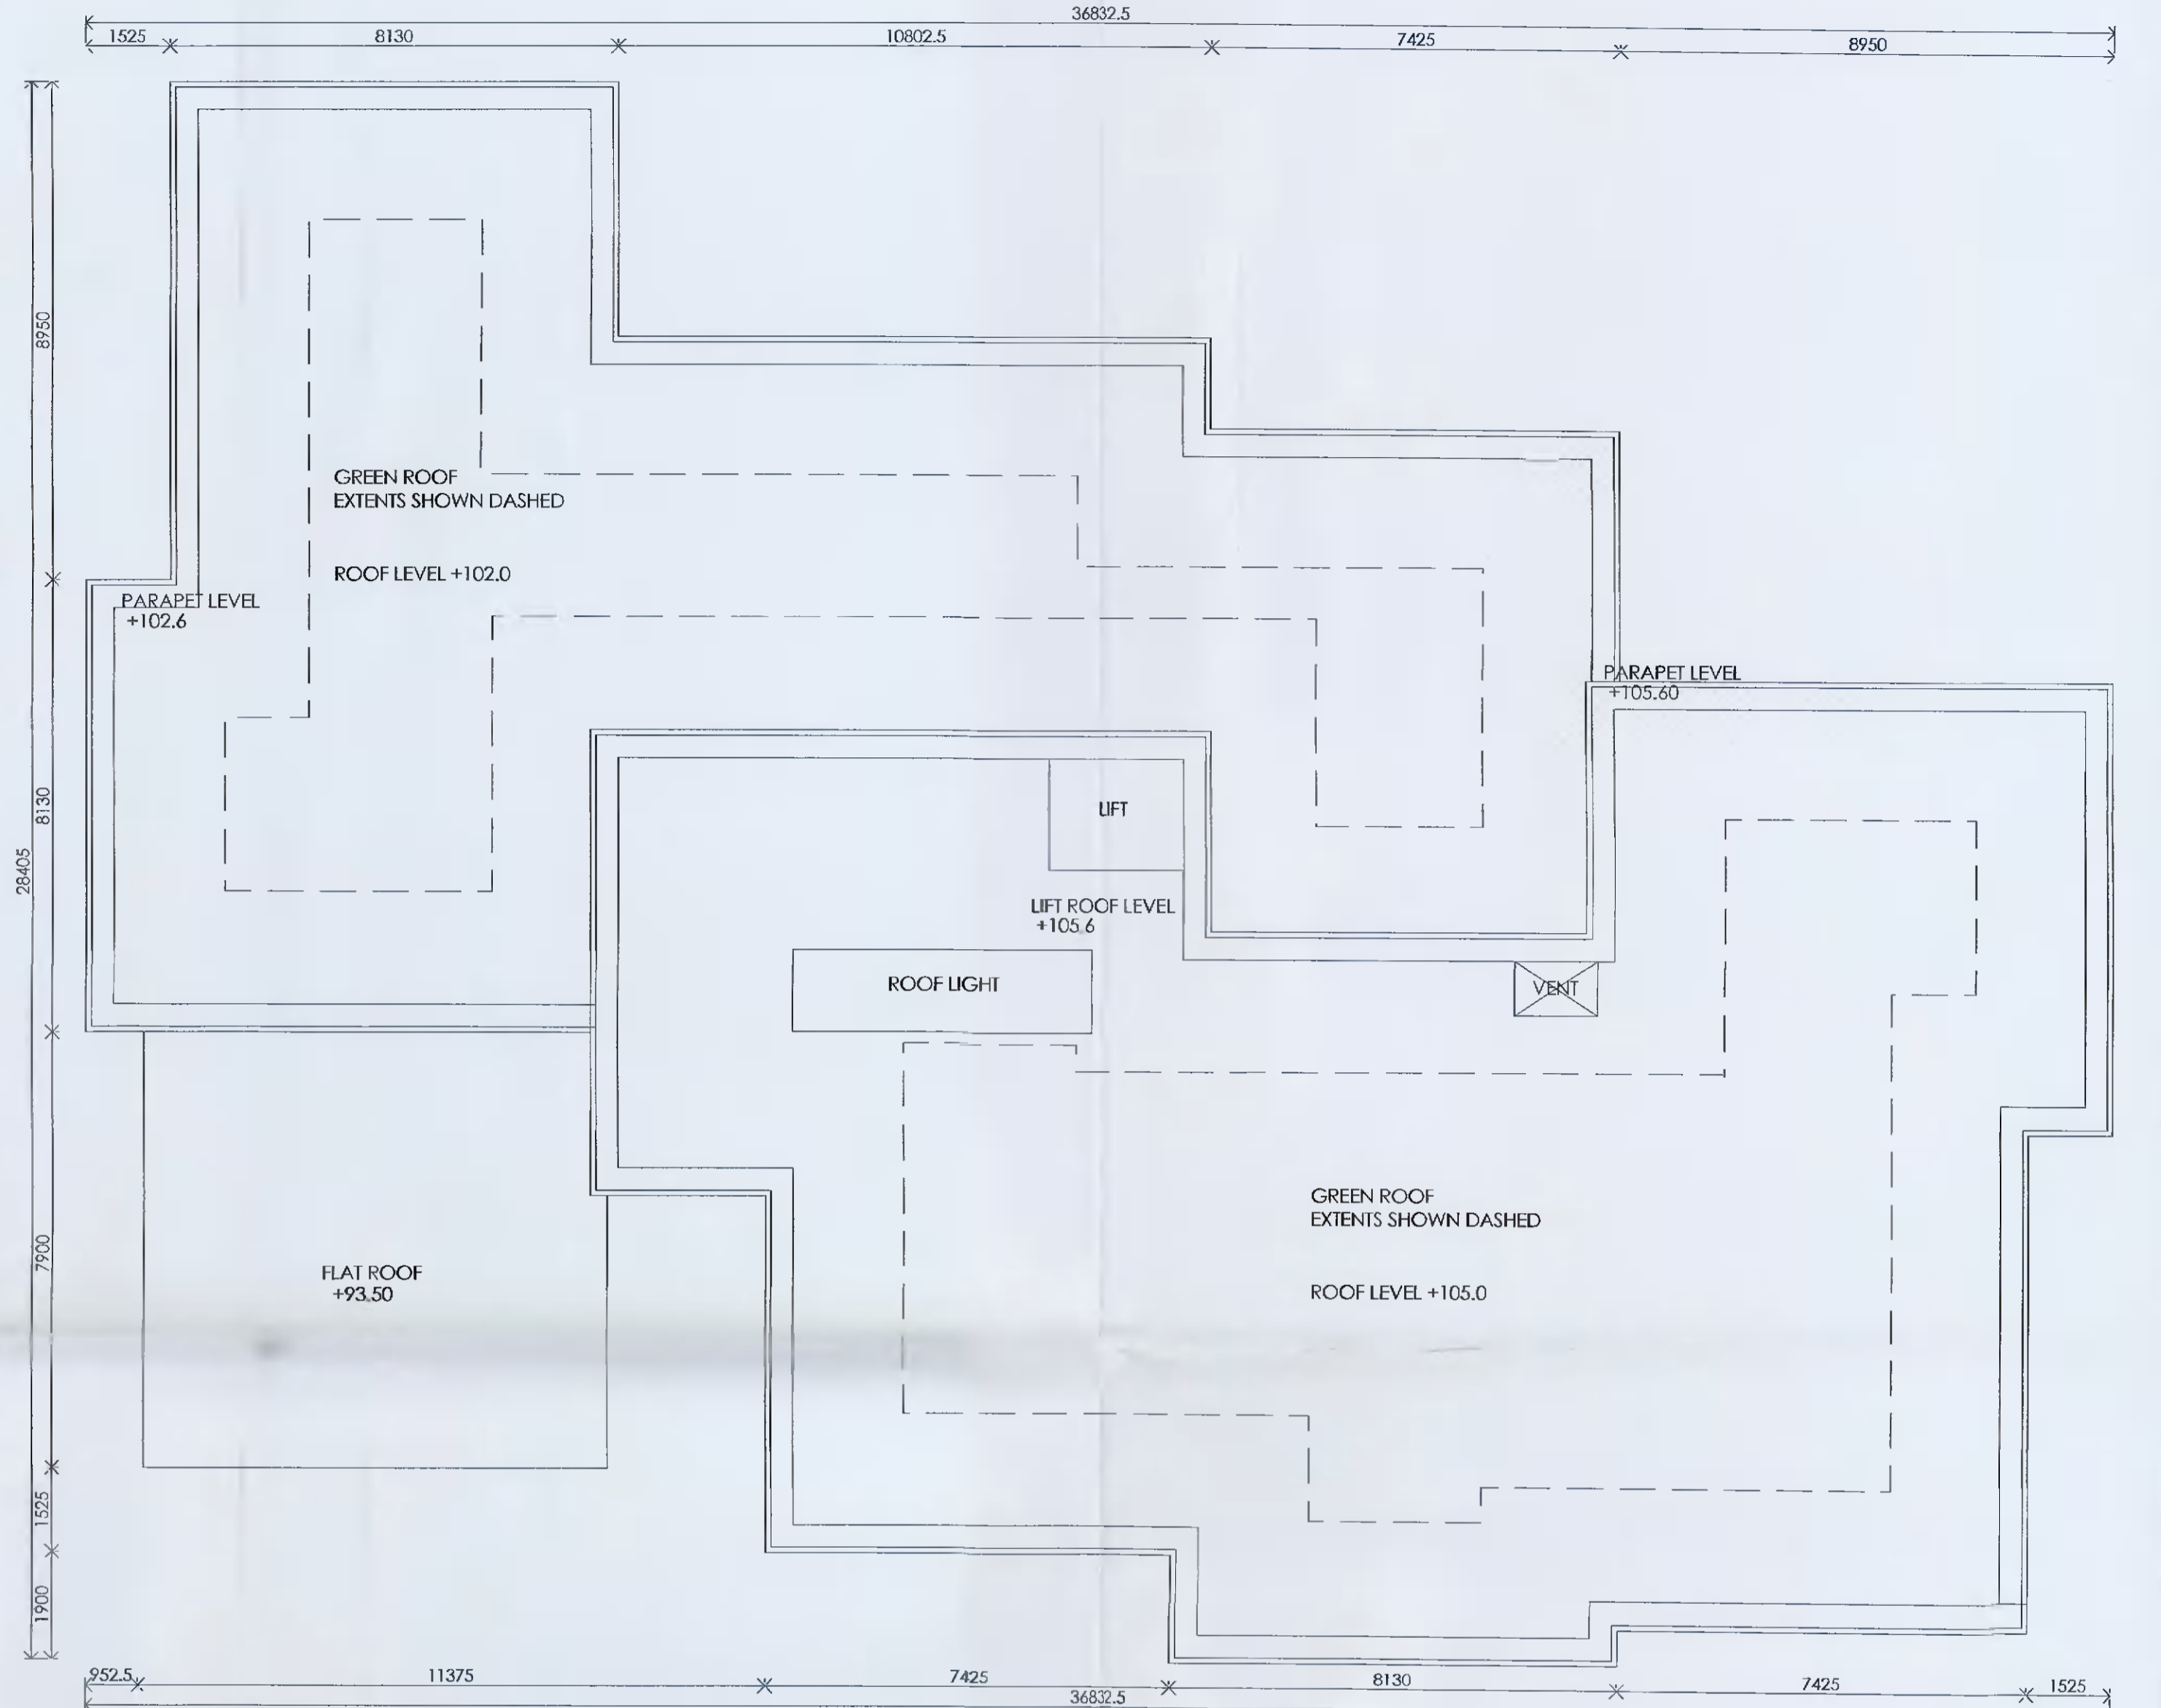

BLOCK B ROOF PLAN

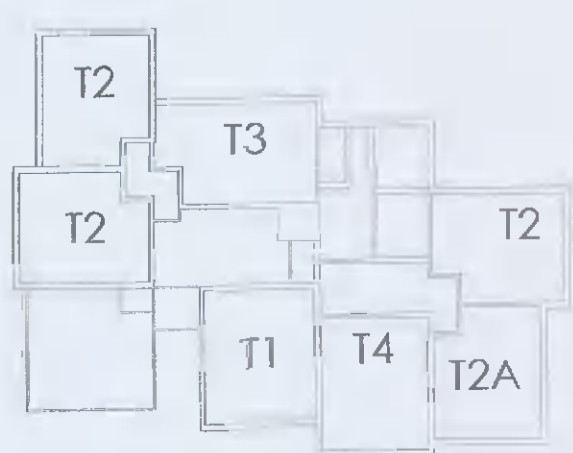


BLOCK B GROUND FLOOR PLAN

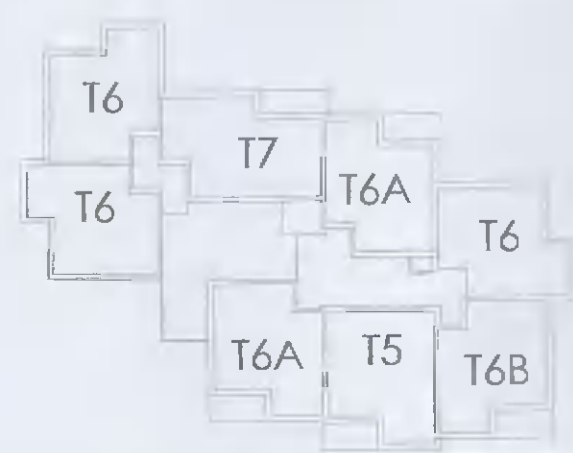


BLOCK B FIRST FLOOR PLAN




BLOCK B SECOND FLOOR PLAN

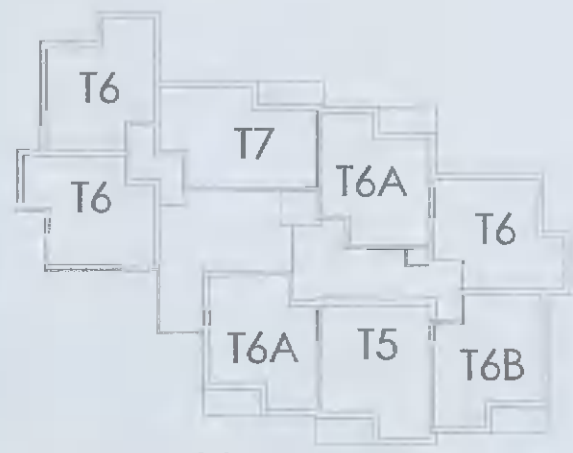

BLOCK B SECOND THIRD FLOOR PLANS

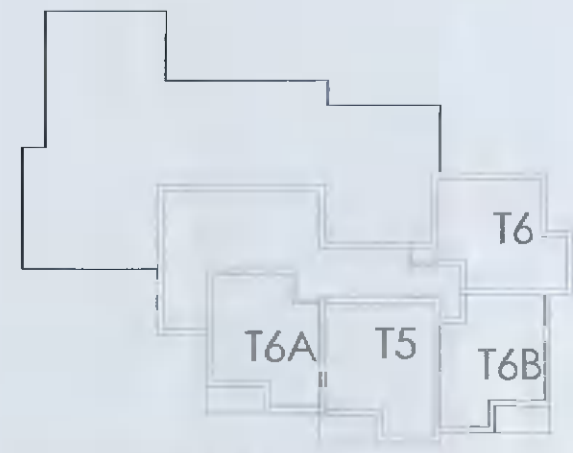

BLOCK B FOURTH FLOOR PLAN

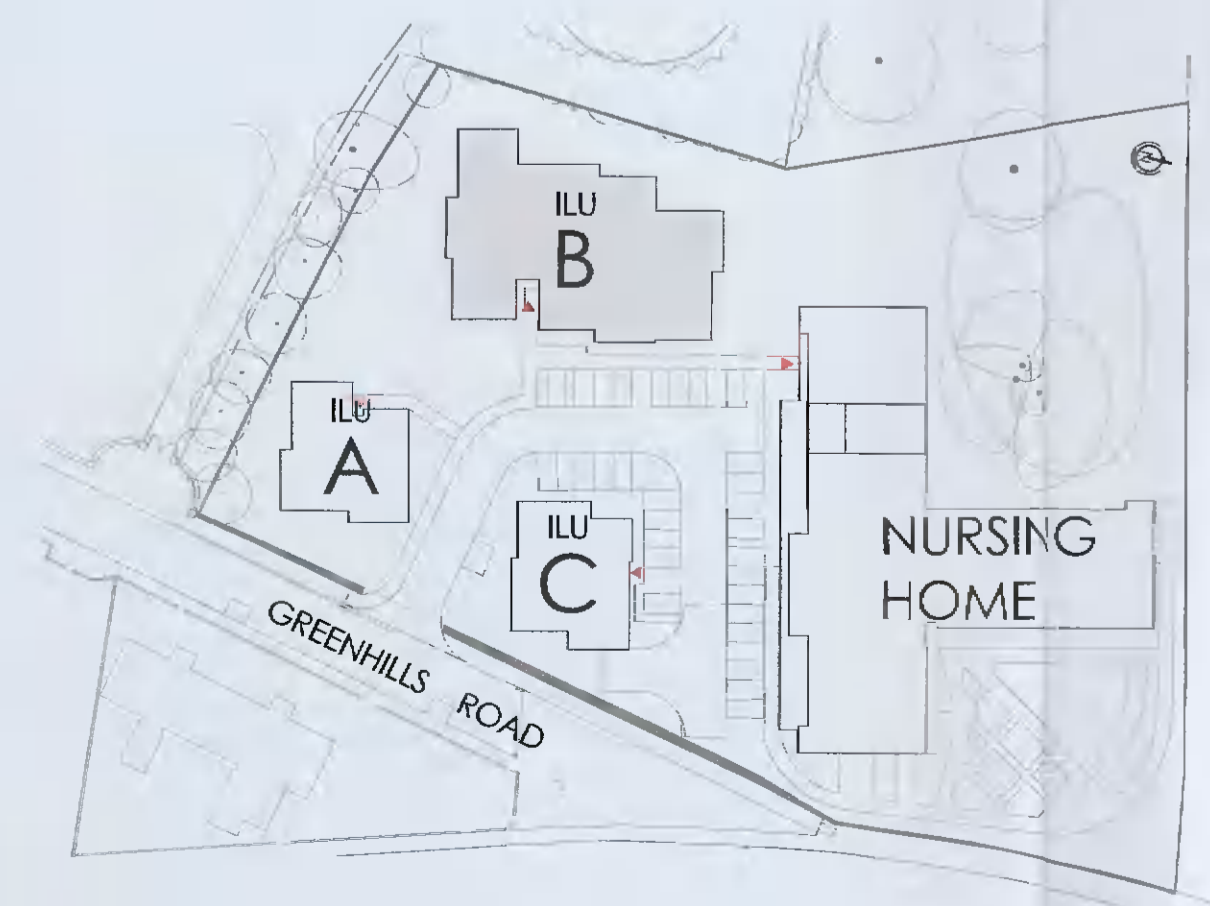

CLIENT ST MARYS MEDICAL (TALLAGHT LTD)		
PROJECT NURSING HOME + INDEPENDENT LIVING UNITS OLD GREENHILLS ROAD, TALLAGHT, DUBLIN.		
TITLE INDEPENDENT LIVING UNITS BLOCK B FLOOR PLANS		
ARCHITECTS, PLANNERS, PROJECT MANAGERS		
2nd FLOOR, ALFRED HOUSE, ALFRED STREET, BELFAST, BT2 8ED		30 NORTHWOOD COURT, NORTHWOOD, SANTRY, DUBLIN 9
TEL: +44(0)28 9044 5930 E: @jpp-architects.com		TEL: +353 (0) 1894 0100
DRAWN BY (DATE) LF (21/01/22)	CHECKED BY DOH	SCALE (A3) 1:100
DRAWING NUMBER 3464-P-013		REVISION