




BLOCK C FIRST FLOOR PLAN SCALE 1:100

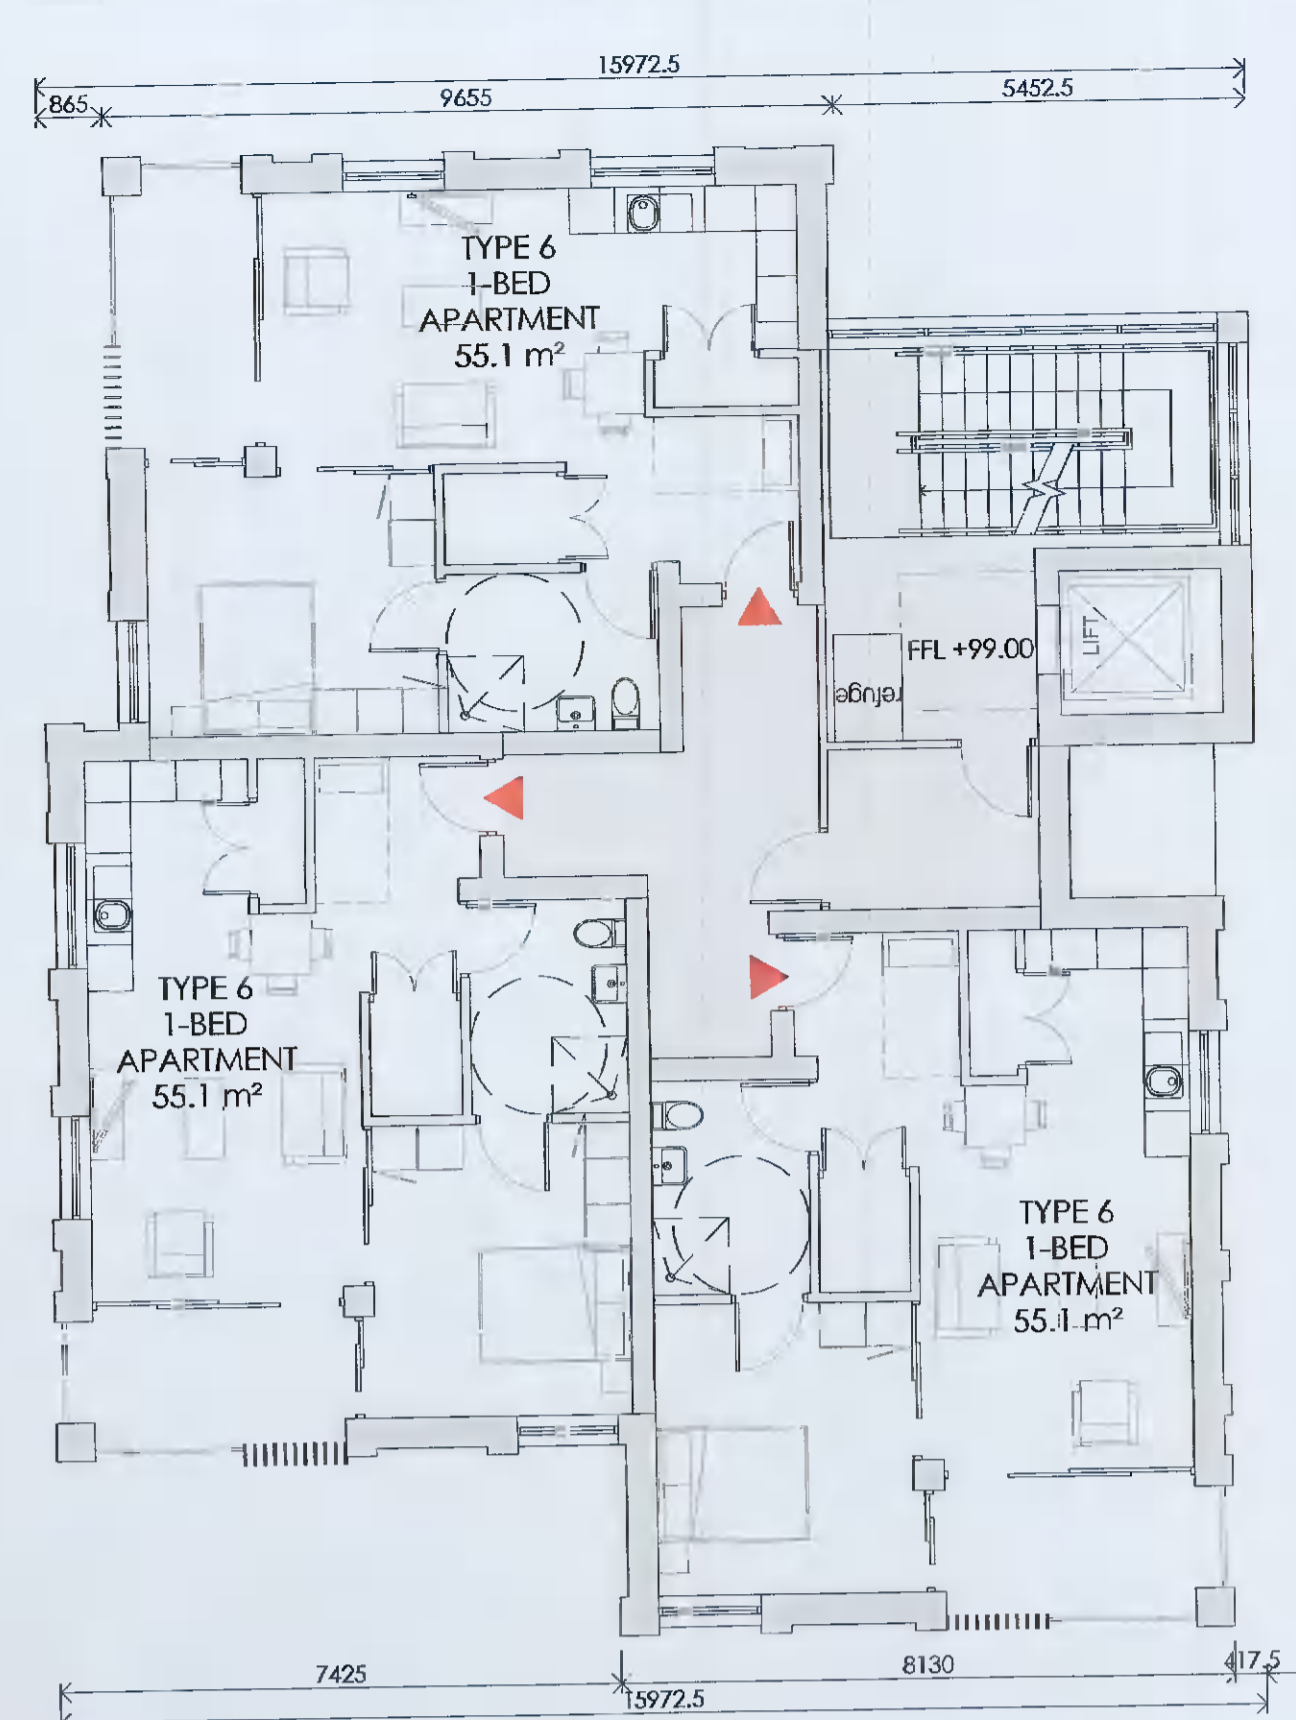

BLOCK C THIRD FLOOR PLAN SCALE 1:100

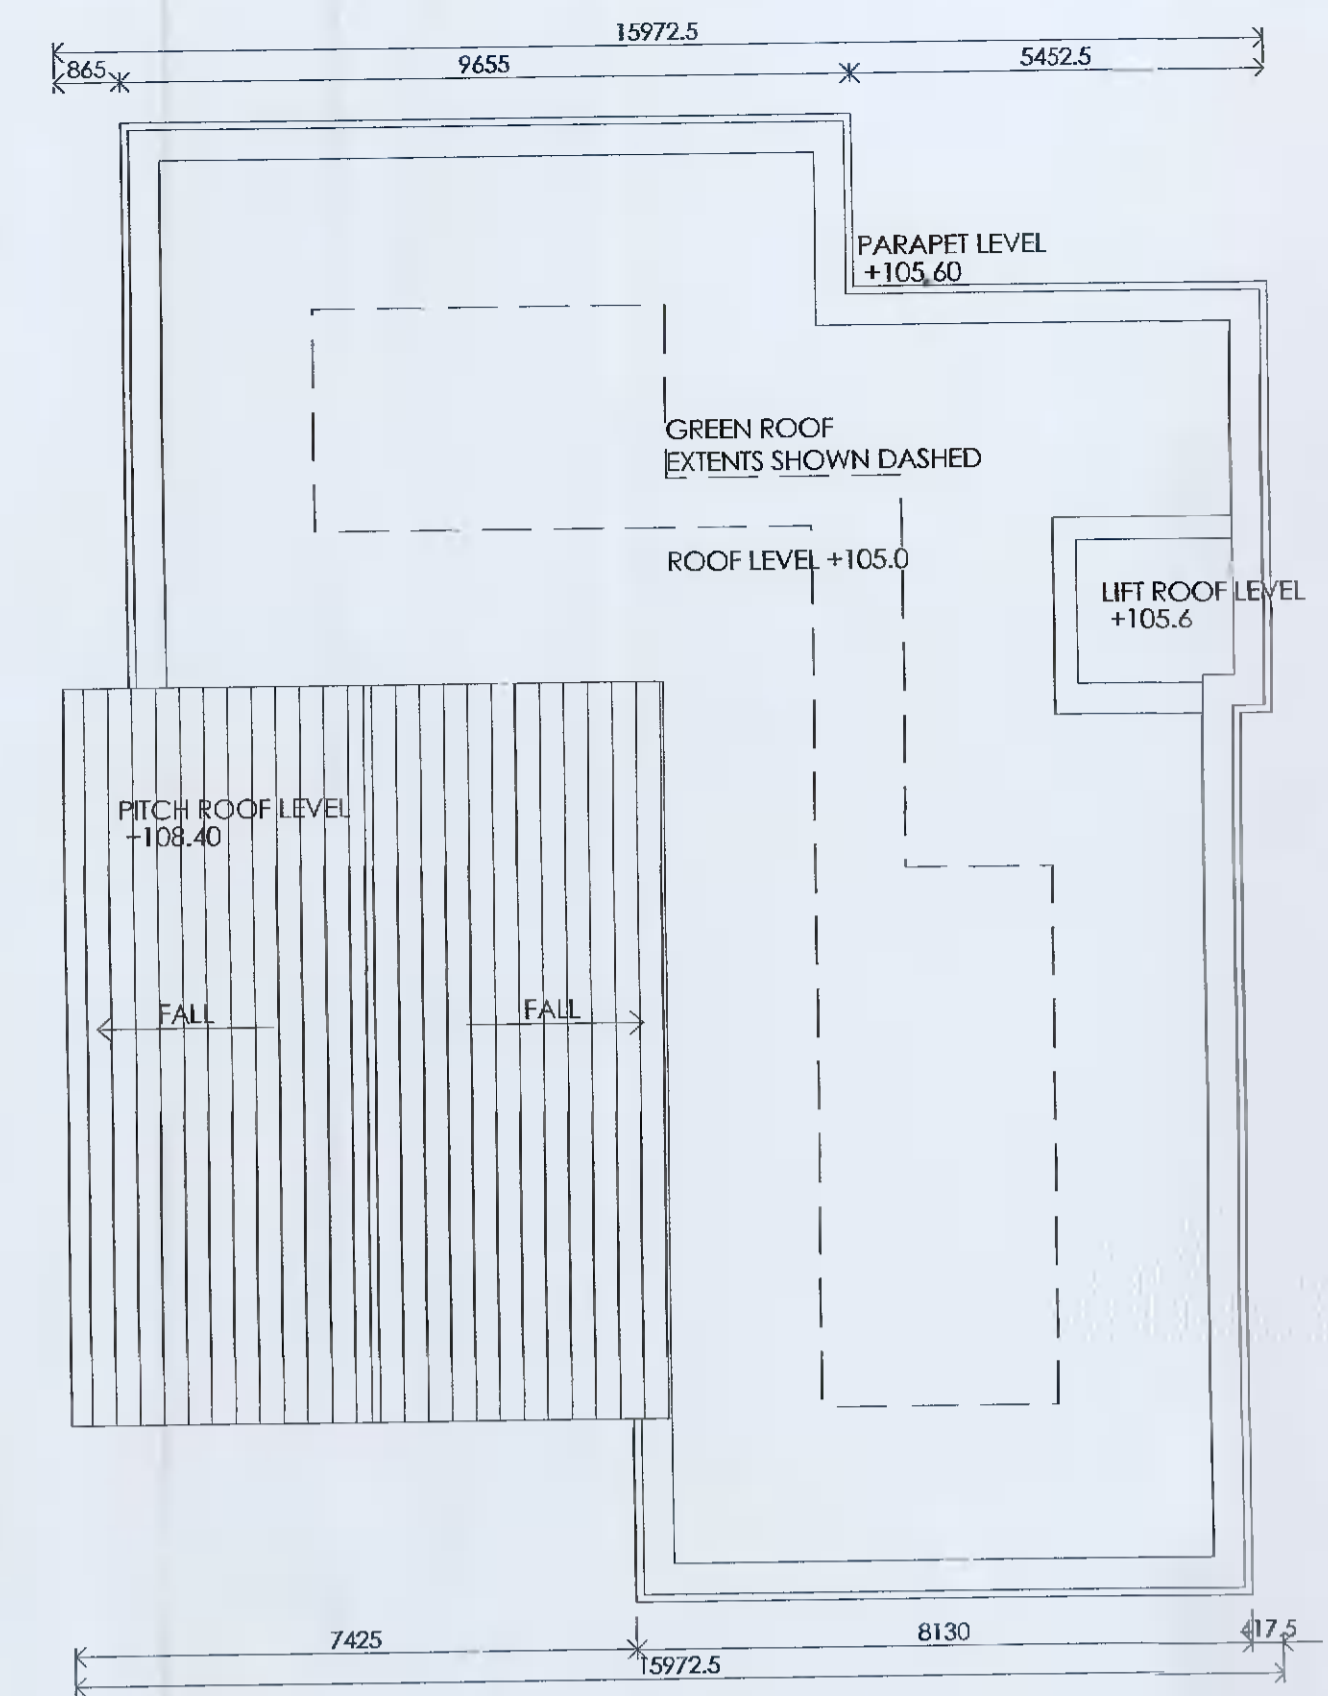


BLOCK C ROOF PLAN SCALE 1:100

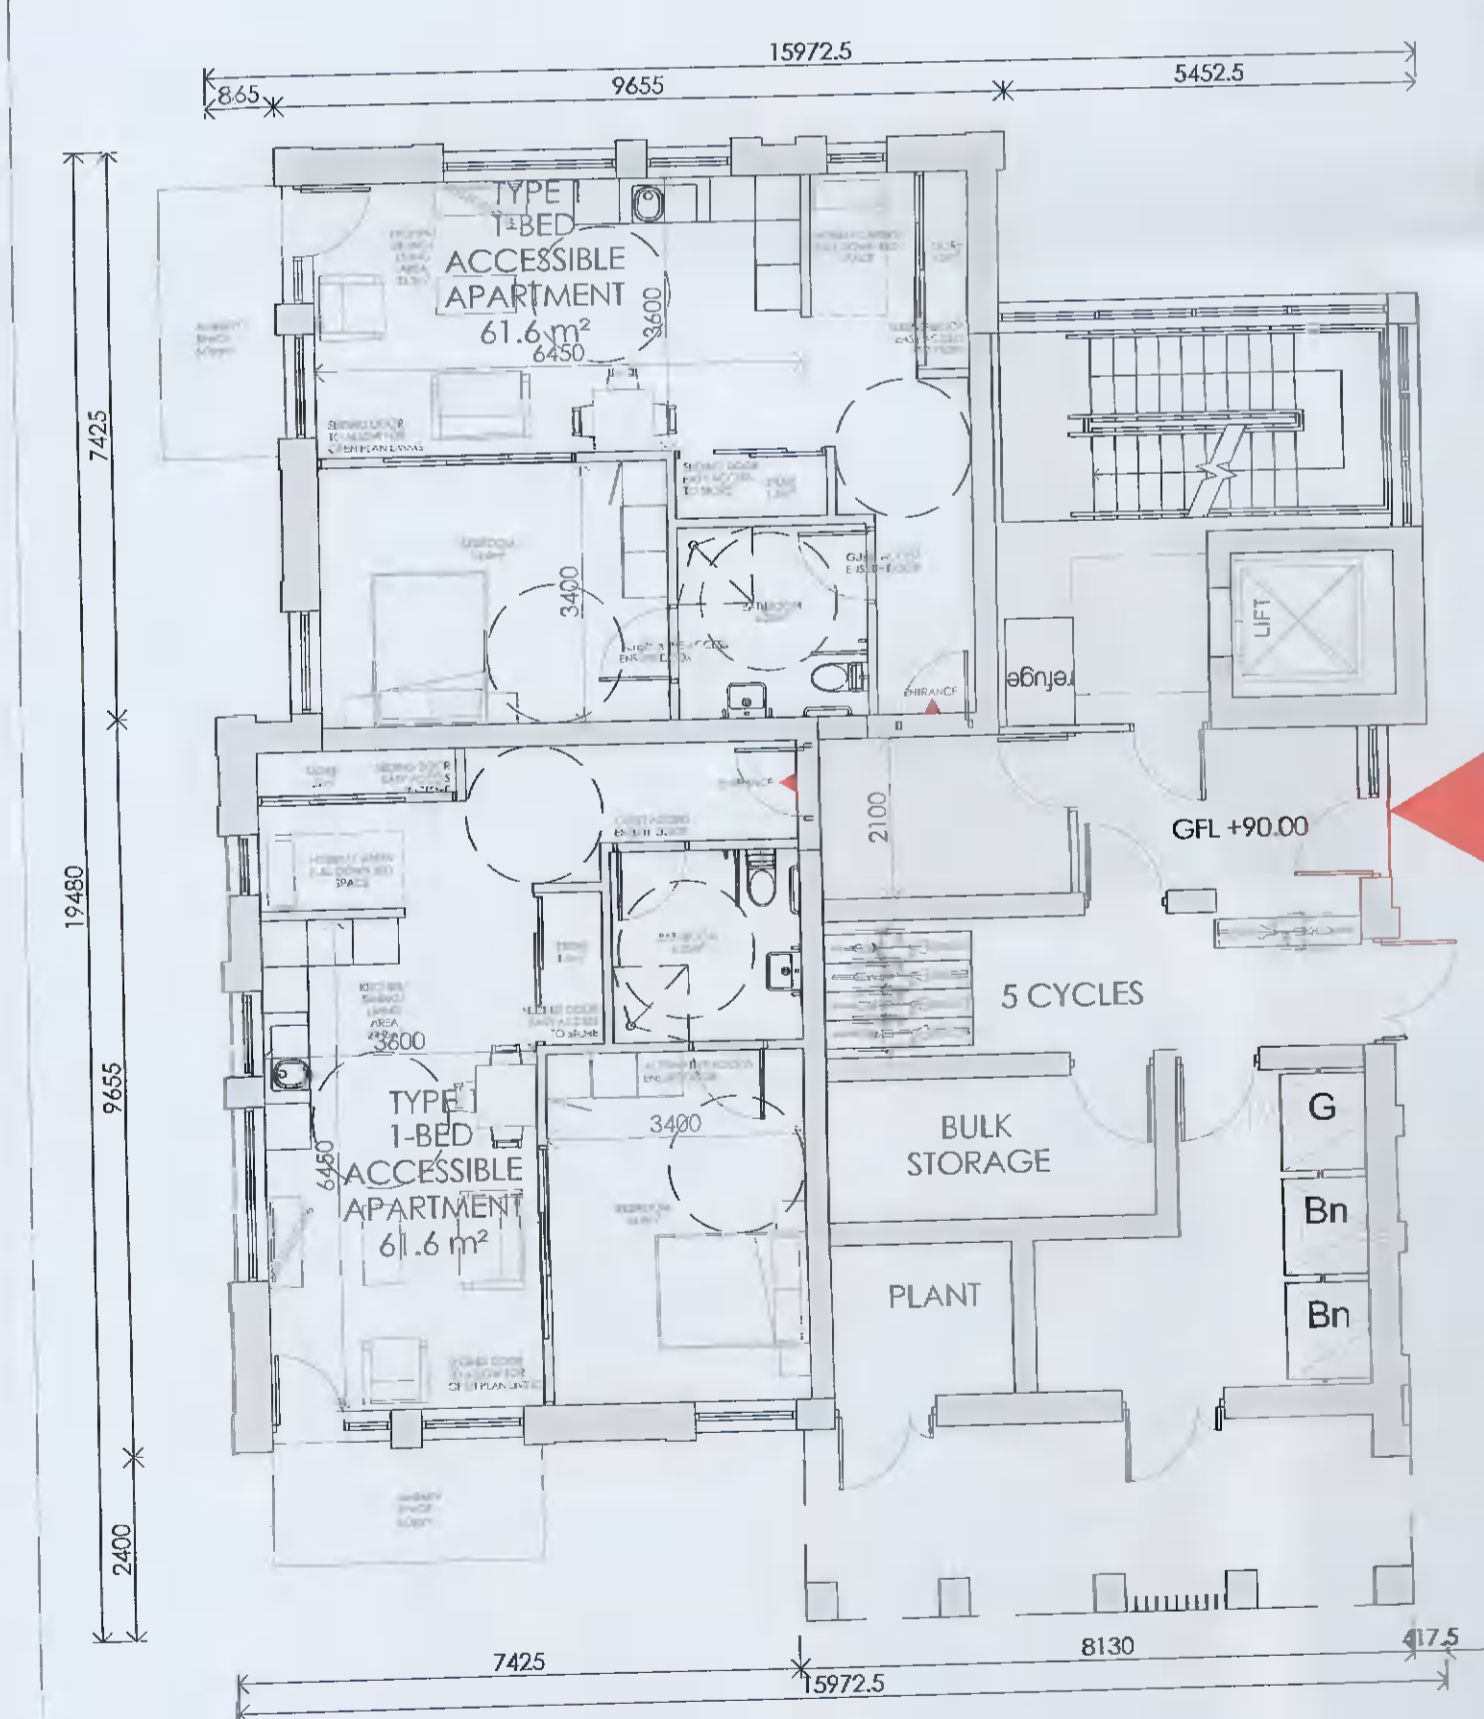


BLOCK C GROUND FLOOR PLAN


LEVEL 0	2 APARTMENTS ACCESSIBLE
LEVEL 1	3 APARTMENTS
LEVEL 2	3 APARTMENTS
LEVEL 3	3 APARTMENTS
LEVEL 4	3 APARTMENTS
TOTAL	14 APARTMENTS

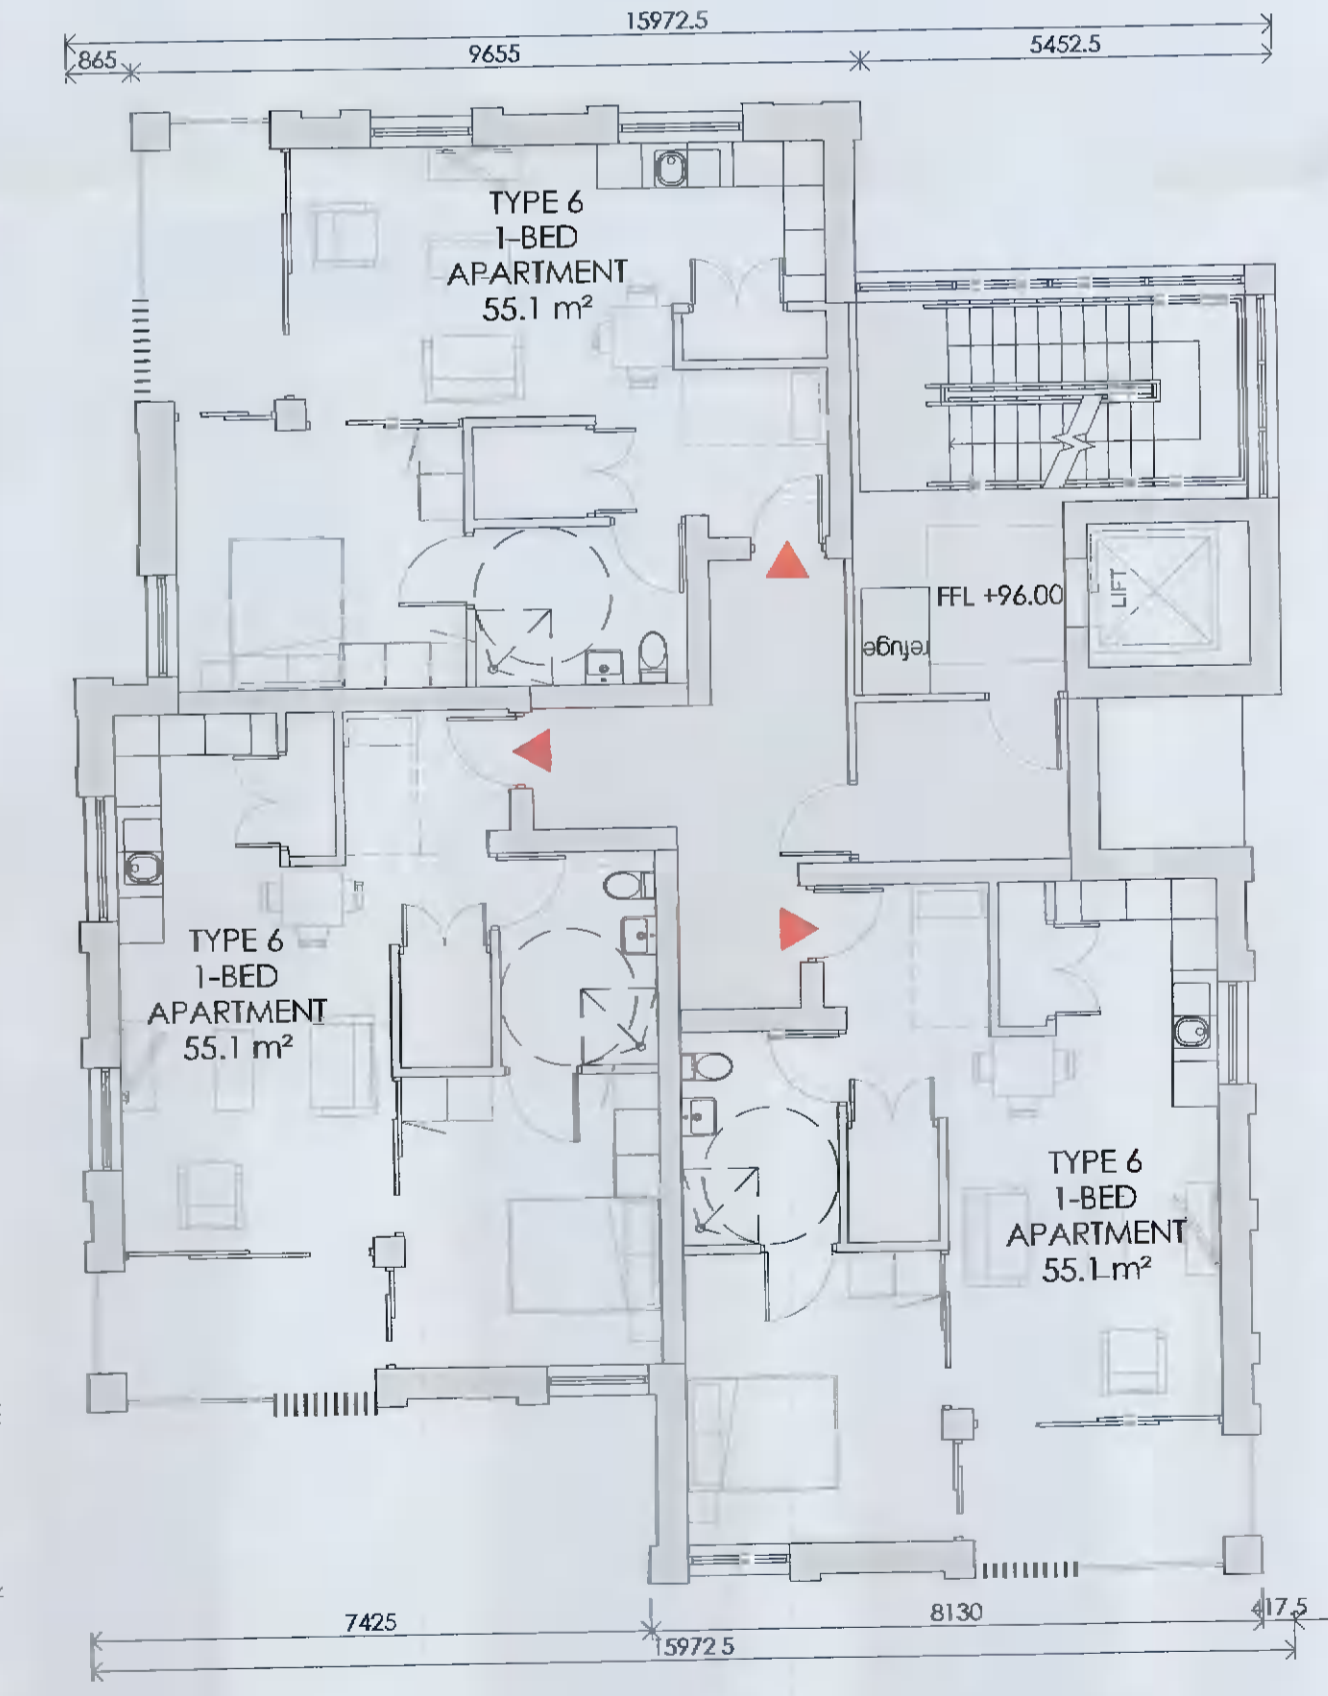


BLOCK C SECOND FLOOR PLAN SCALE 1:100

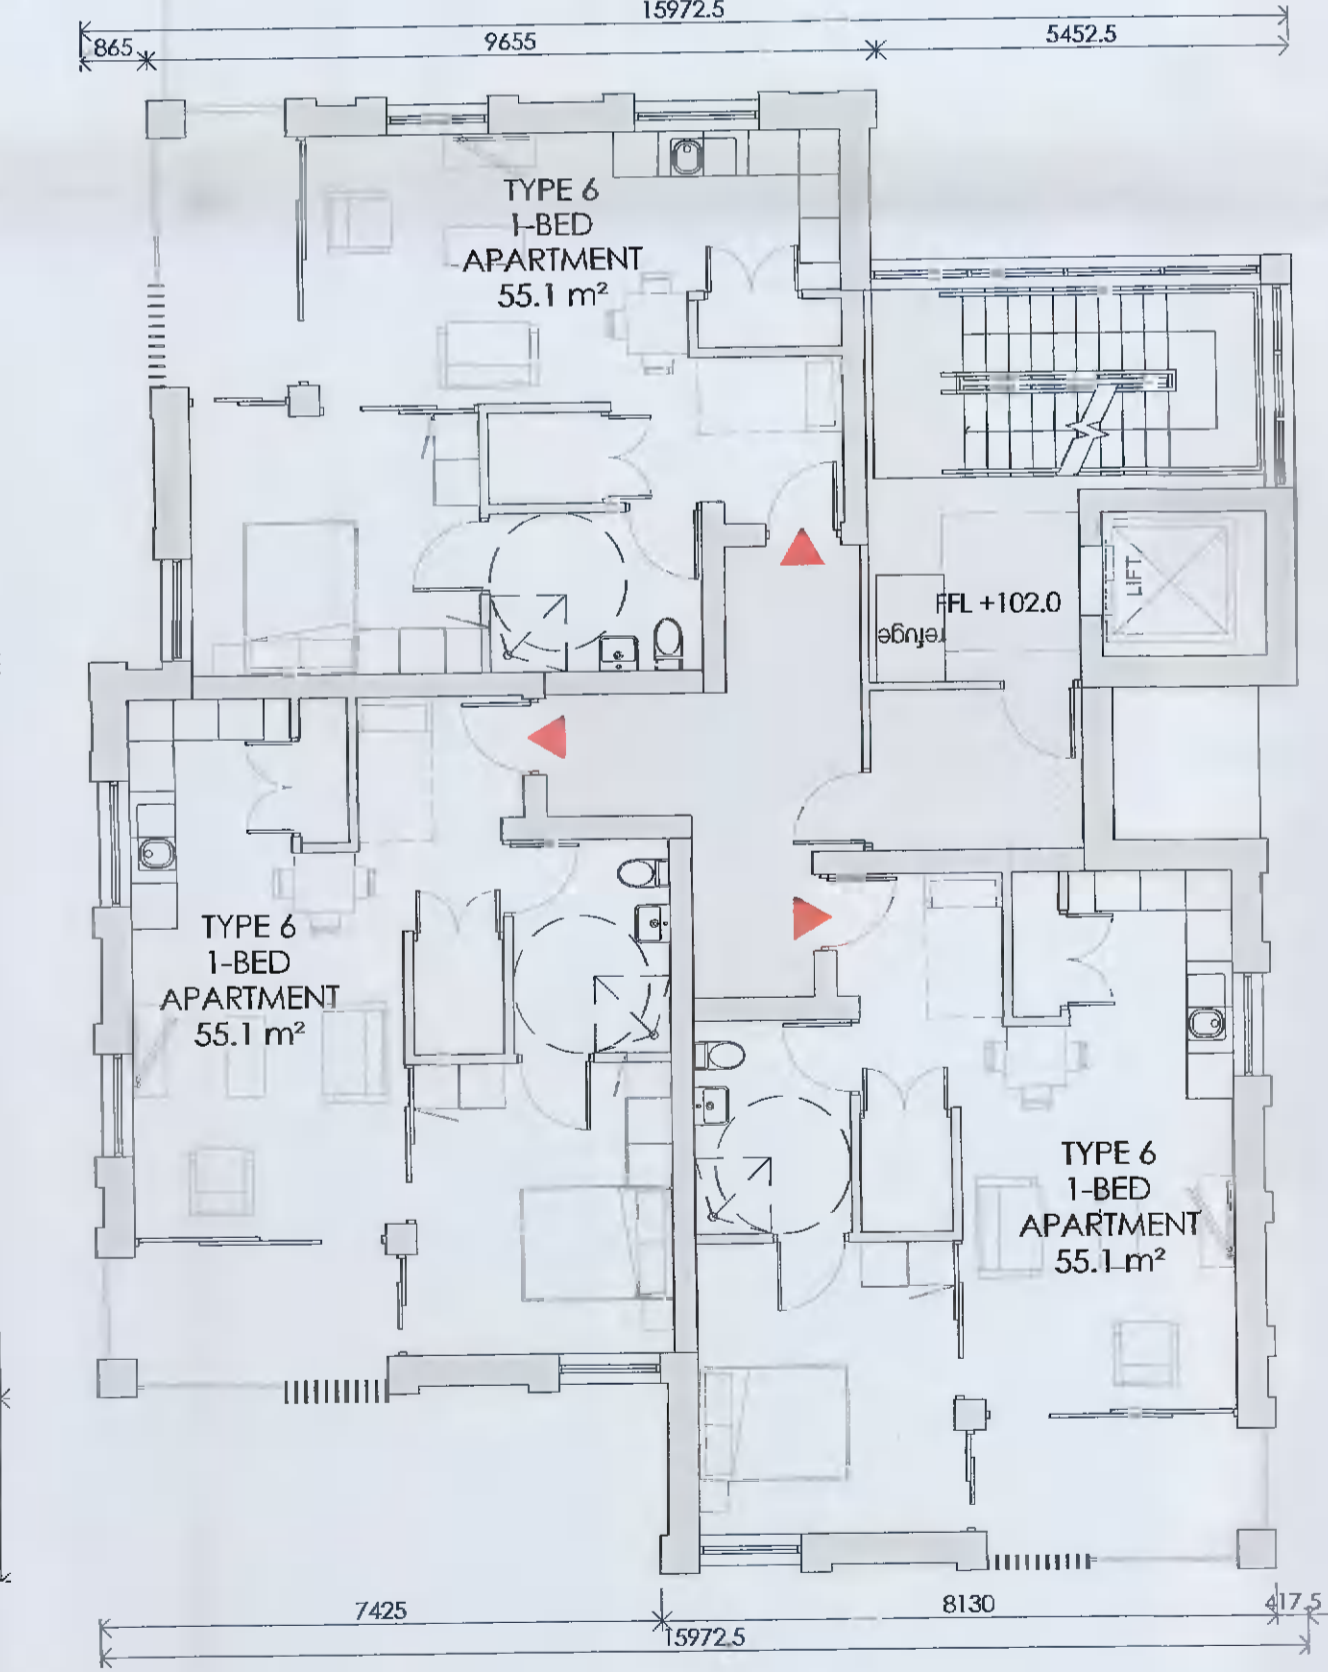

BLOCK C FOURTH FLOOR PLAN SCALE 1:100

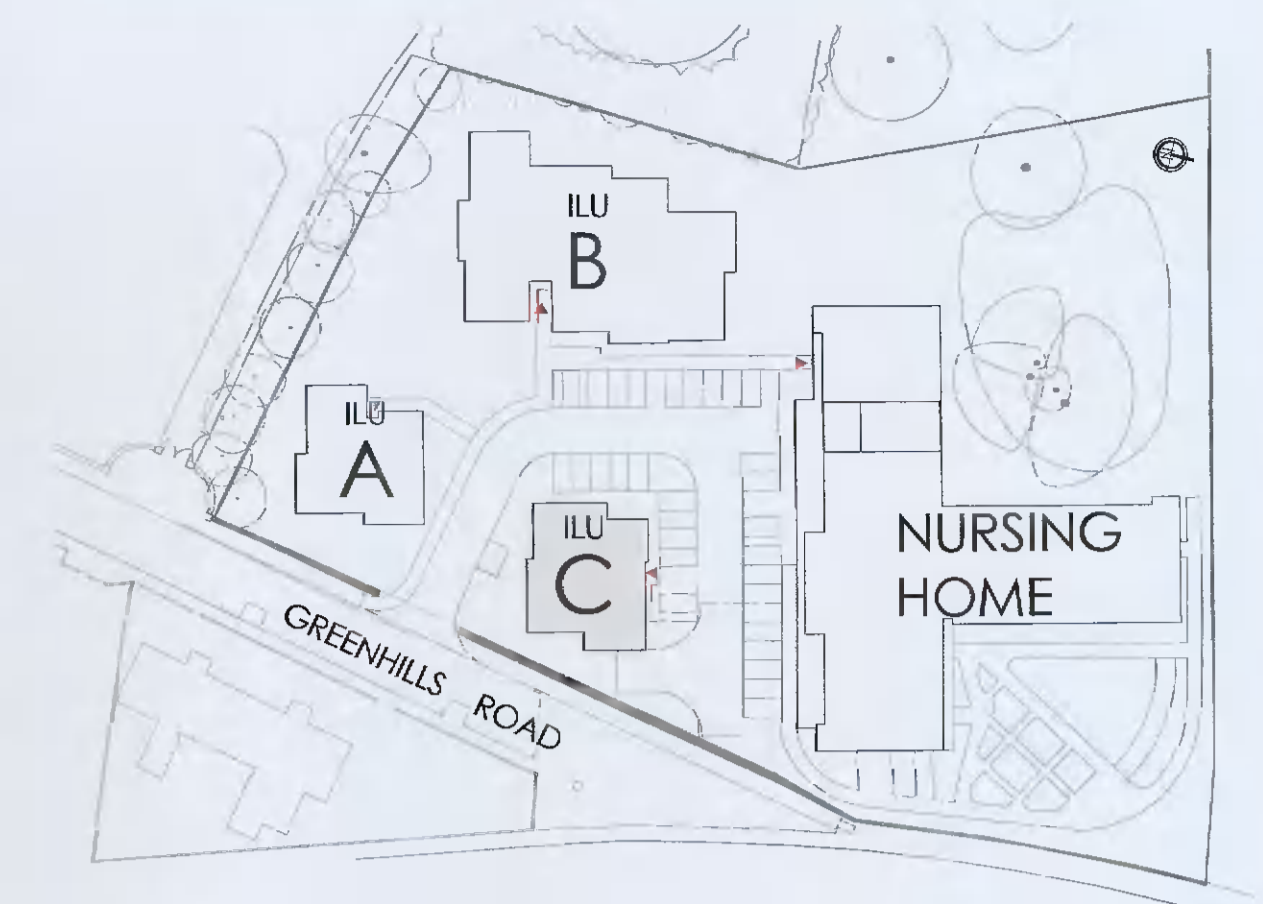


THIRD FLOOR PLAN

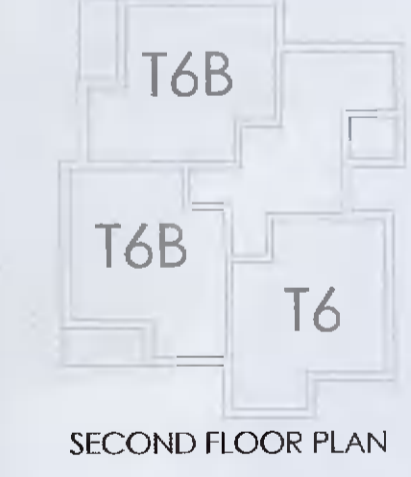

SECOND FLOOR PLAN



FIRST FLOOR PLAN

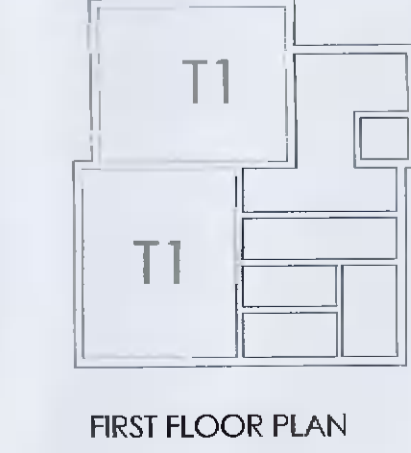

FIRST FLOOR PLAN



CLIENT  
ST MARYS MEDICAL (TALLAGHT LTD)

PROJECT  
NURSING HOME + INDEPENDENT LIVING UNITS  
OLD GREENHILLS ROAD,  
TALLAGHT, DUBLIN.

FILE  
INDEPENDENT LIVING UNITS  
BLOCK C FLOOR PLANS

**JWP ARCHITECTS**

ARCHITECTS, PLANNERS, PROJECT MANAGERS

2nd FLOOR: ALFRED HOUSE, 30 NORTHWOOD COURT, NORTHWOOD, DUBLIN 9  
ALFRED STREET, BELFAST, BT2 8BD

TEL: +44(0)28 9044 5930 TEL: +353 (0) 1894 0100  
E: [info@jwp-architect.com](mailto:info@jwp-architect.com)

DATE	21/01/22	BY	DOH	SCALE	1:100
DRAWN		BY		REVISION	

3464-P-014