




1-BED APARTMENT 55.1 m<sup>2</sup>  
TYPE 5 (4 No)  
UPPER FLOOR PLAN

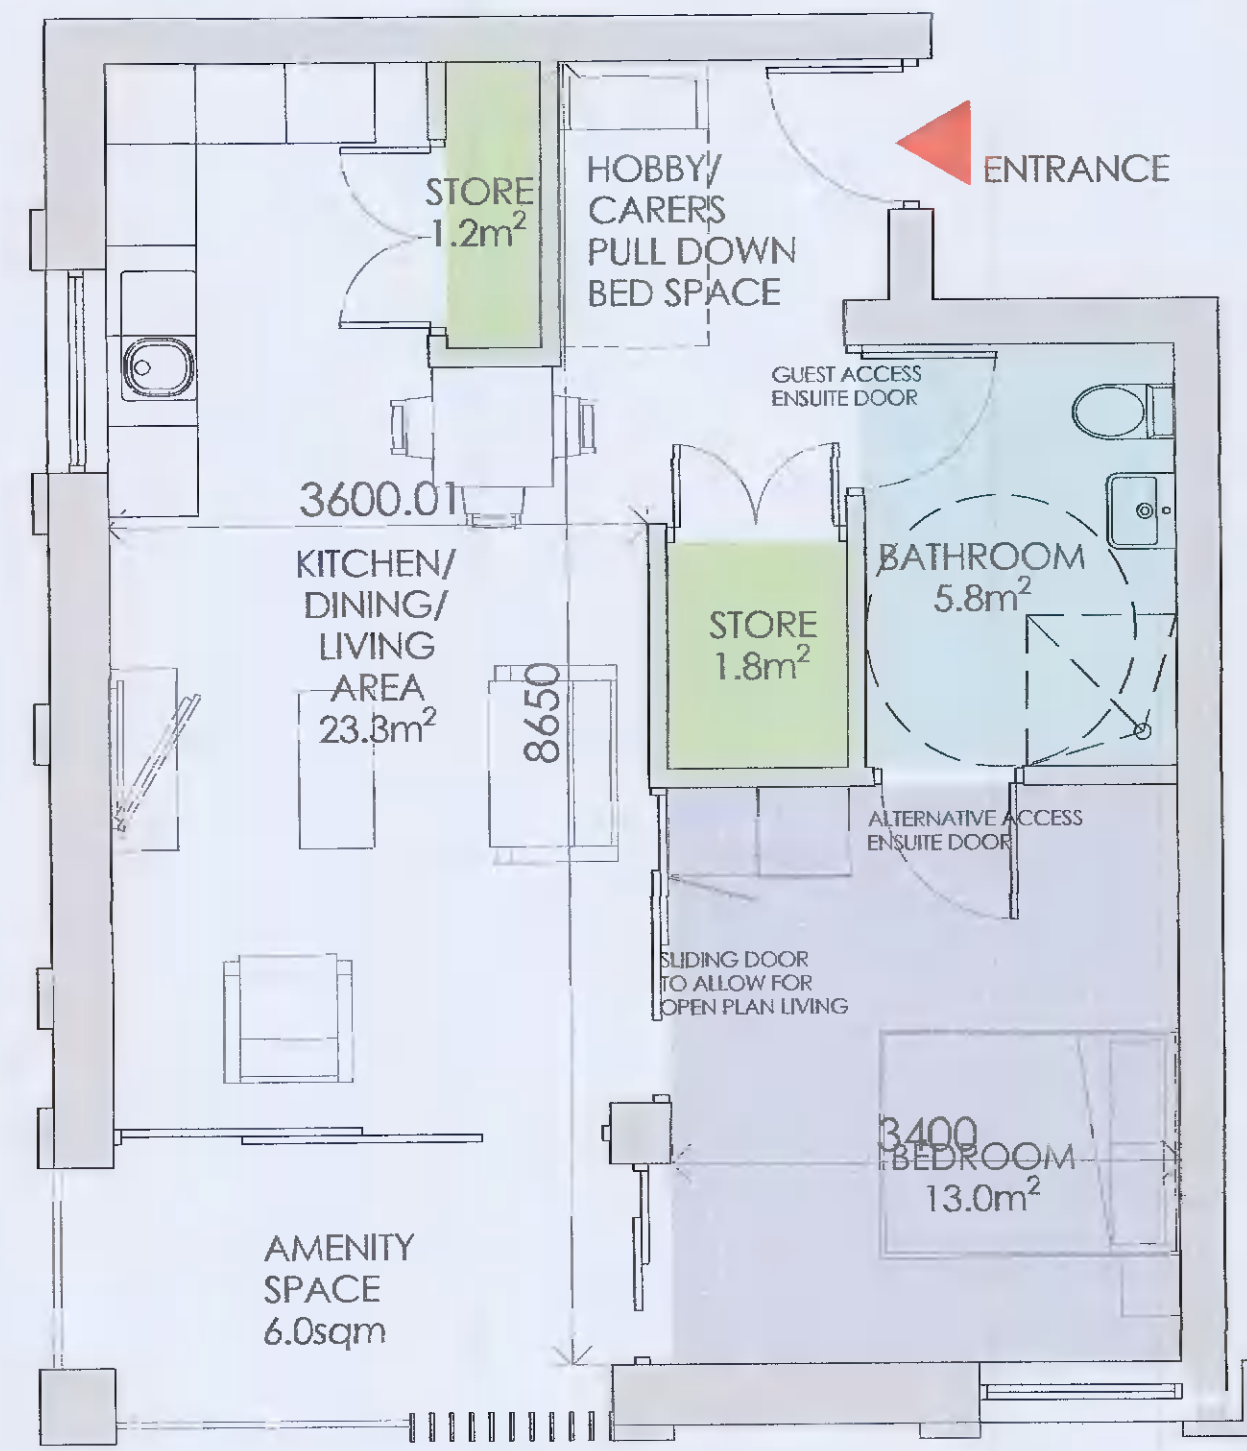


1-BED APARTMENT 55.1 m<sup>2</sup>  
TYPE 6 (42 No)  
UPPER FLOOR PLAN

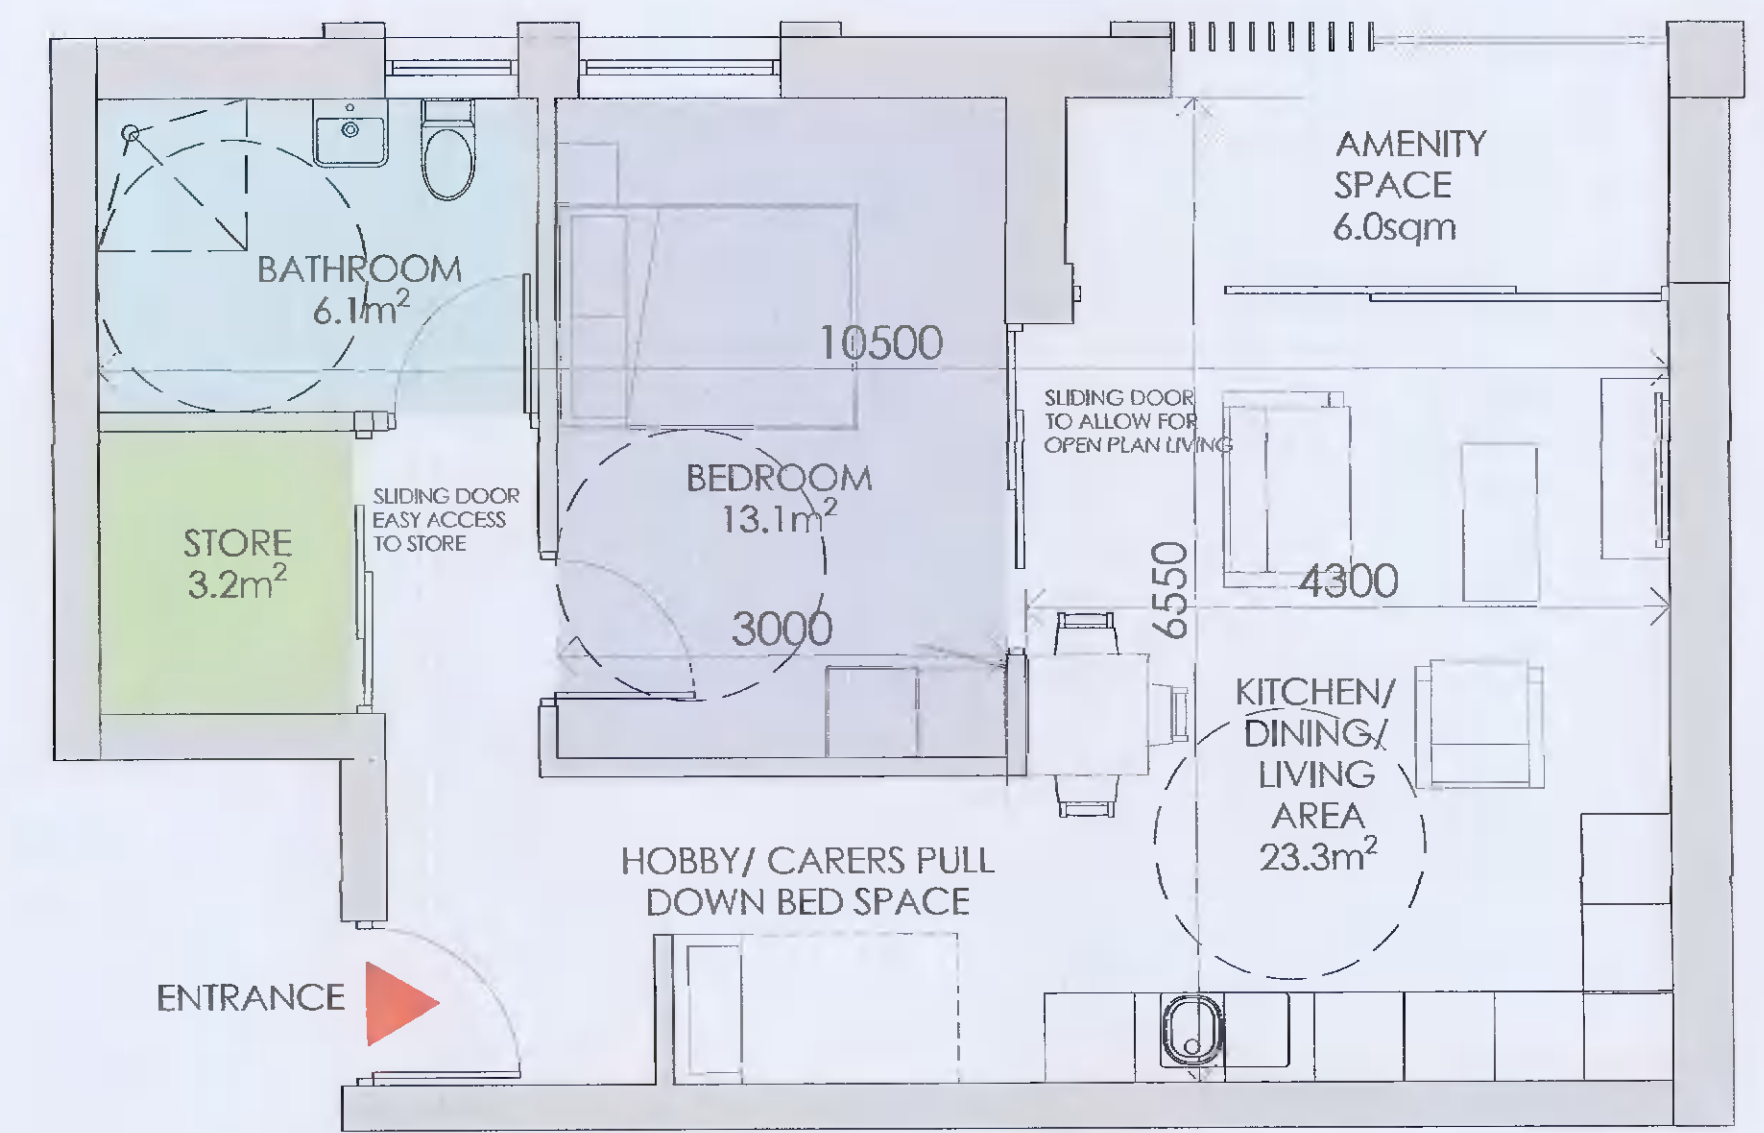


1-BED APARTMENT 64.0 m<sup>2</sup>  
TYPE 7 (3 No) UPPER FLOOR PLAN

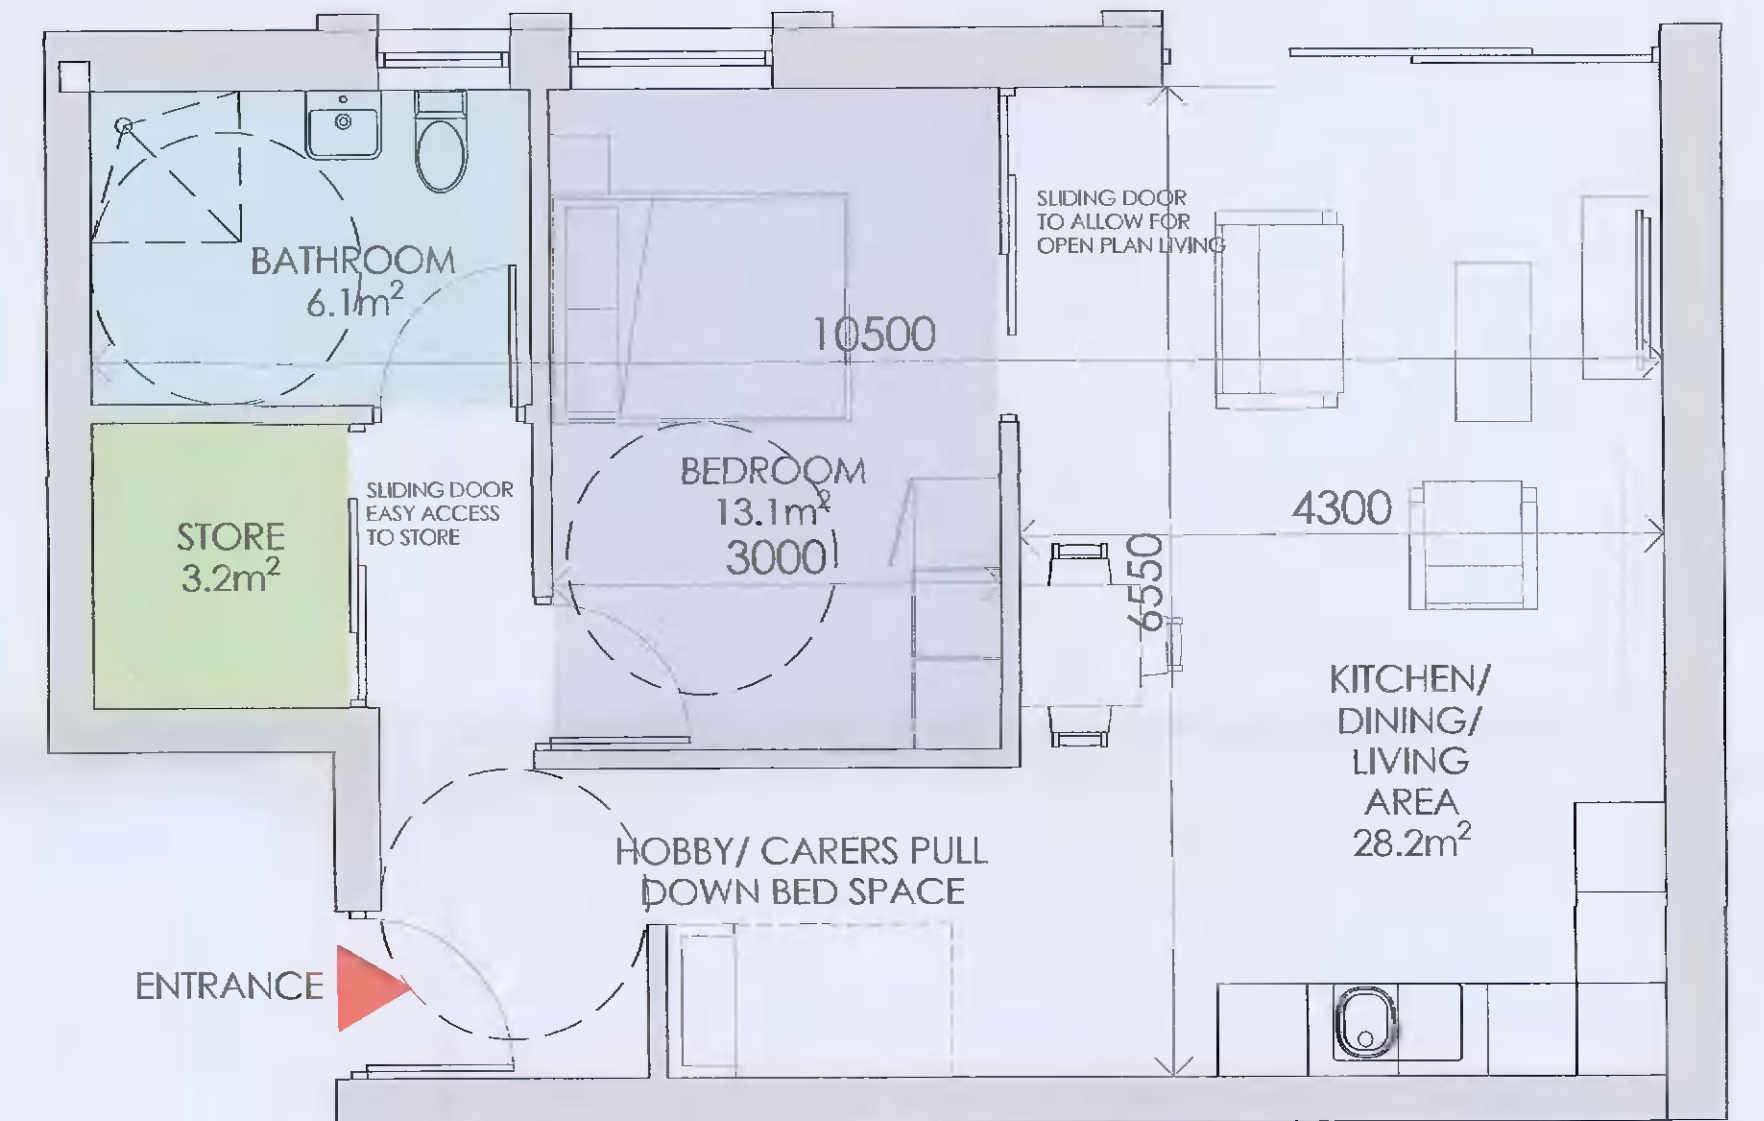


1-BED ACCESSIBLE APARTMENT 64.0 m<sup>2</sup>  
TYPE 3 (1 No) GROUND FLOOR PLAN

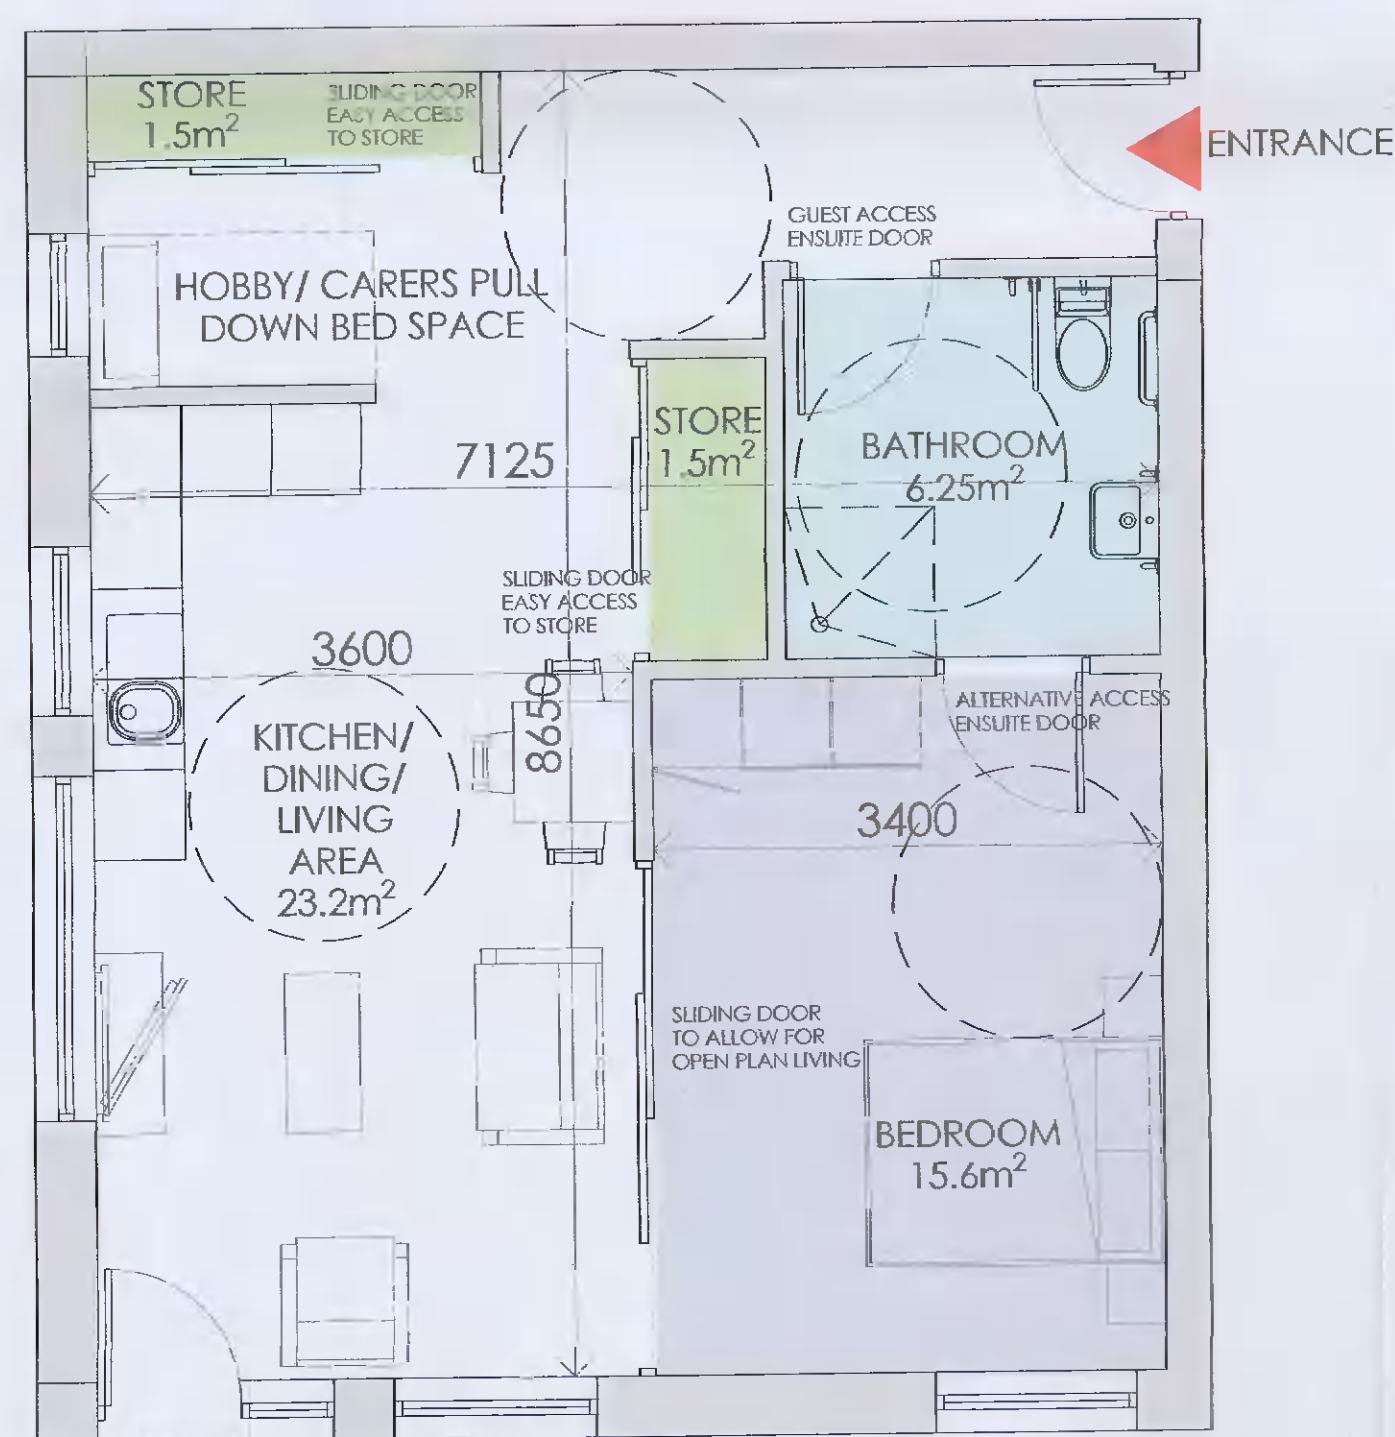

1-BED ACCESSIBLE APARTMENT 61.6 m<sup>2</sup>  
TYPE 1 (4 No)  
GROUND FLOOR PLAN

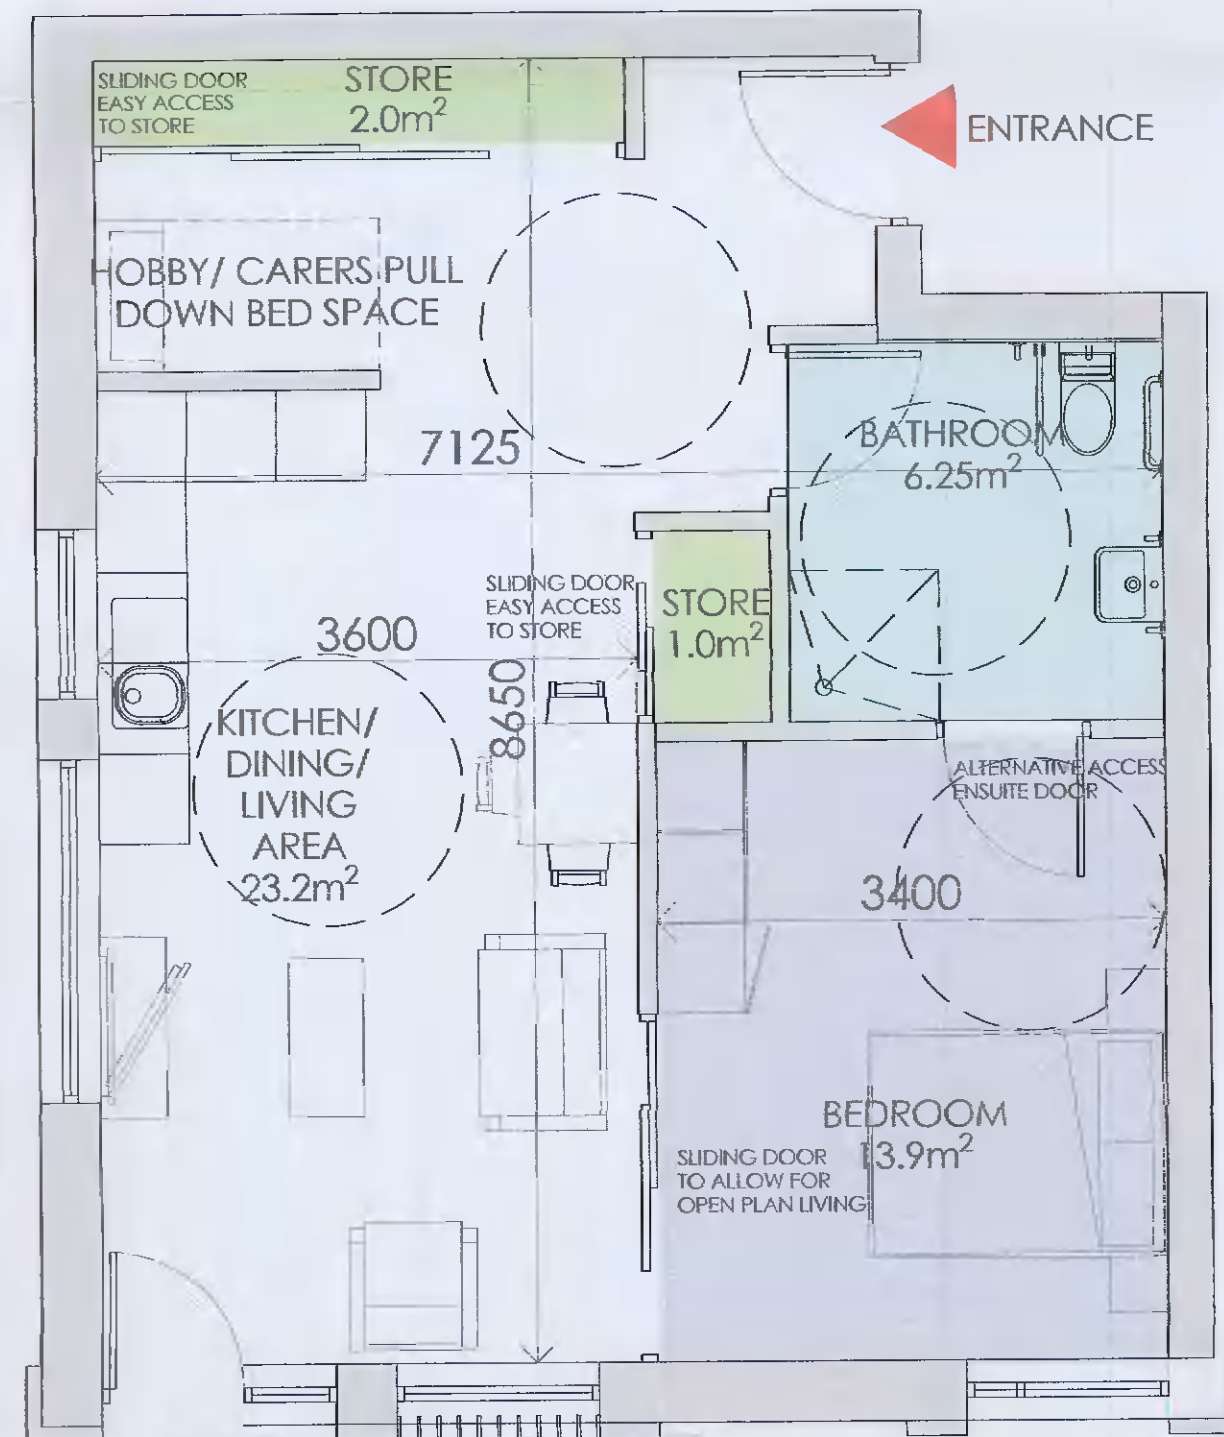

1-BED ACCESSIBLE APARTMENT 58.0 m<sup>2</sup>  
TYPE 2 (5 No)  
GROUND FLOOR PLAN

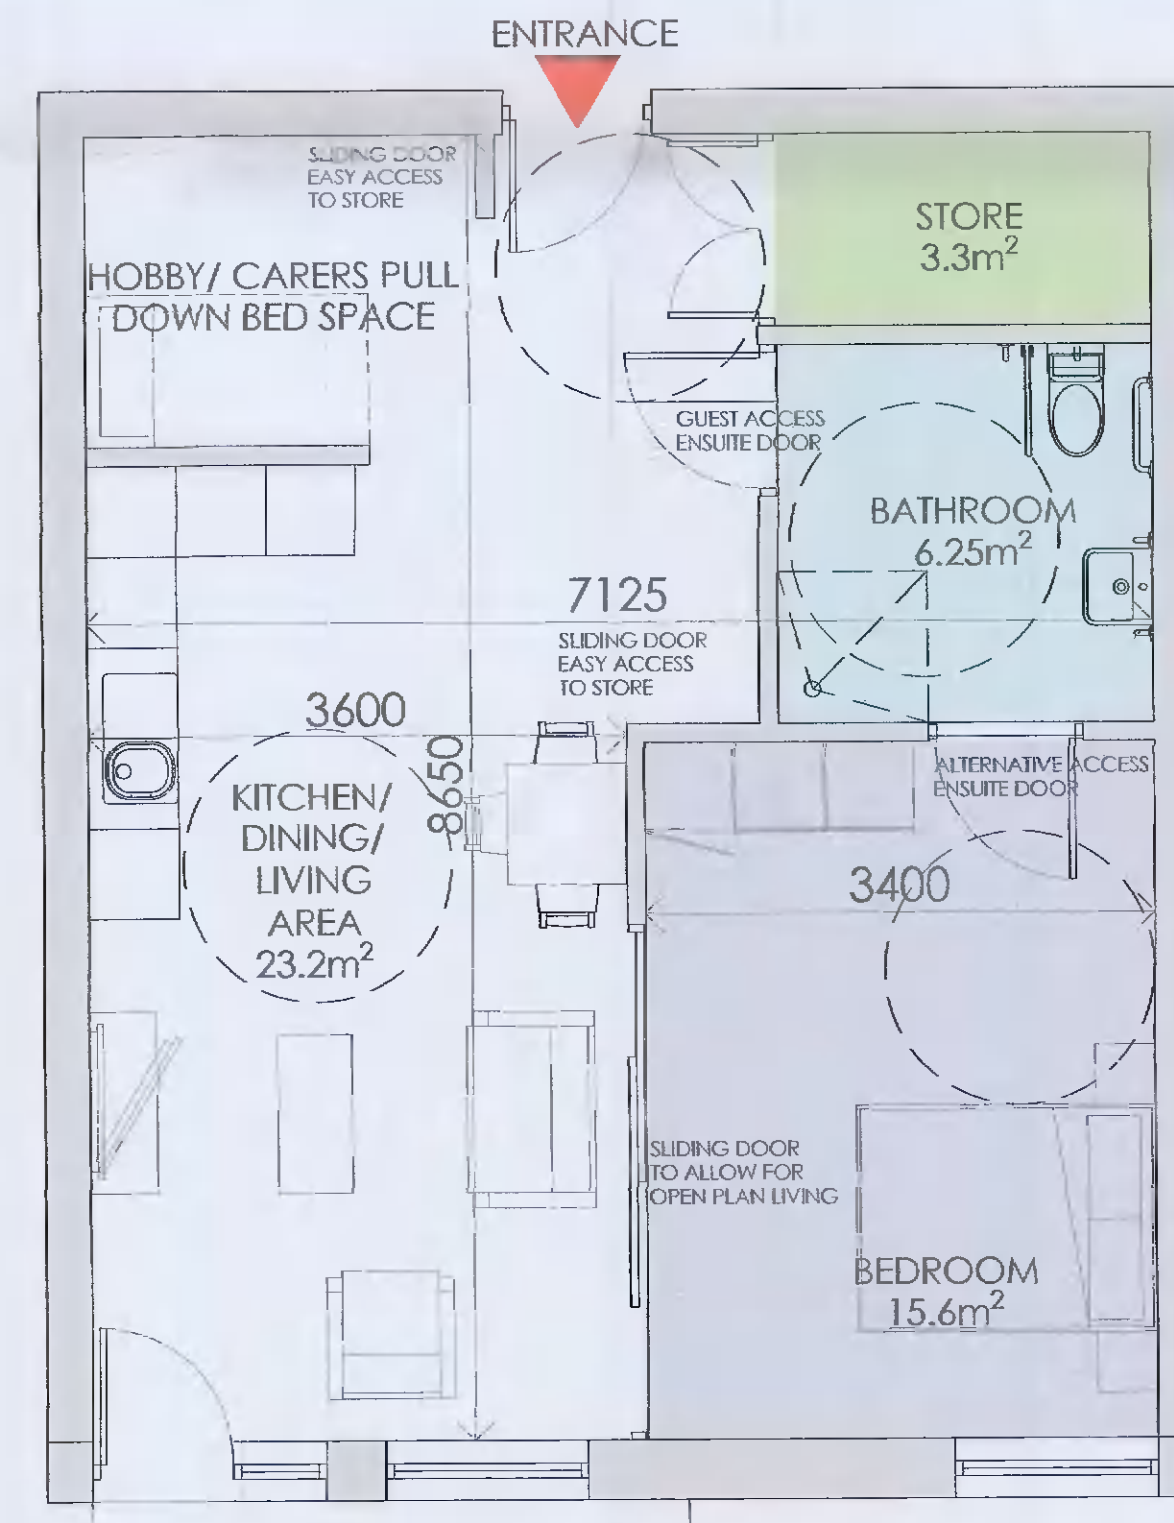

1-BED ACCESSIBLE APARTMENT 61.6 m<sup>2</sup>  
TYPE 4 (1 No)  
GROUND FLOOR PLAN

CLIENT ST MARY'S MEDICAL (TALLAGHT LTD)		
PROJECT NURSING HOME + INDEPENDENT LIVING UNITS OLD GREEN HILLS ROAD, TALLAGHT, DUBLIN.		
THE INDEPENDENT LIVING UNITS ILLUSTRATIVE FLOOR PLANS		
		
ARCHITECTS, PLANNERS, PROJECT MANAGERS		
2nd FLOOR, ALFRED HOUSE, ALFRED STREET, BELFAST, BT2 8ED		30 NORTHWOOD COURT, NORTHWOOD, SANTRY, DUBLIN 9
TEL: +44(0)28 9044 5500	TEL: +353 (0) 1894 0100	
DRAWN BY DATE LF 21/01/22	CHECKED BY DOH	SCALE @ A3 1:50
DRAWING NUMBER 3464-P-015		REVISION