



BLOCK C EAST ELEVATION SCALE 1:100
 7425 15972.5 8130 117.5



BLOCK C SOUTH ELEVATION SCALE 1:100
 7425 19480 9655 2400


- 01- LIGHT GRAY COLOURED GRANITE STONE CLADDING PANELS
- 02- TERRACOTTA COLOURED GRANITE STONE CLADDING PANELS
- 03- POWDER COATED ALUMINIUM COPPER COLOURED WINDOW FRAMES/ CILLS
- 04- POWDER COATED ALUMINIUM GRAY TO TO PROJECTING DEEP WINDOW REVEALS/ COPINGS/ FACIA & VERTICAL CURTAIN WALLING LOUVRES
- 05- LIGHT GRAY BRICK CLADDING
- 06- FROSTED GLASS



BLOCK C WEST ELEVATION SCALE 1:100
 5452.5 15972.5 9655 865



BLOCK C NORTH ELEVATION SCALE 1:100
 9552.5 19480 2000 5655 2272.5

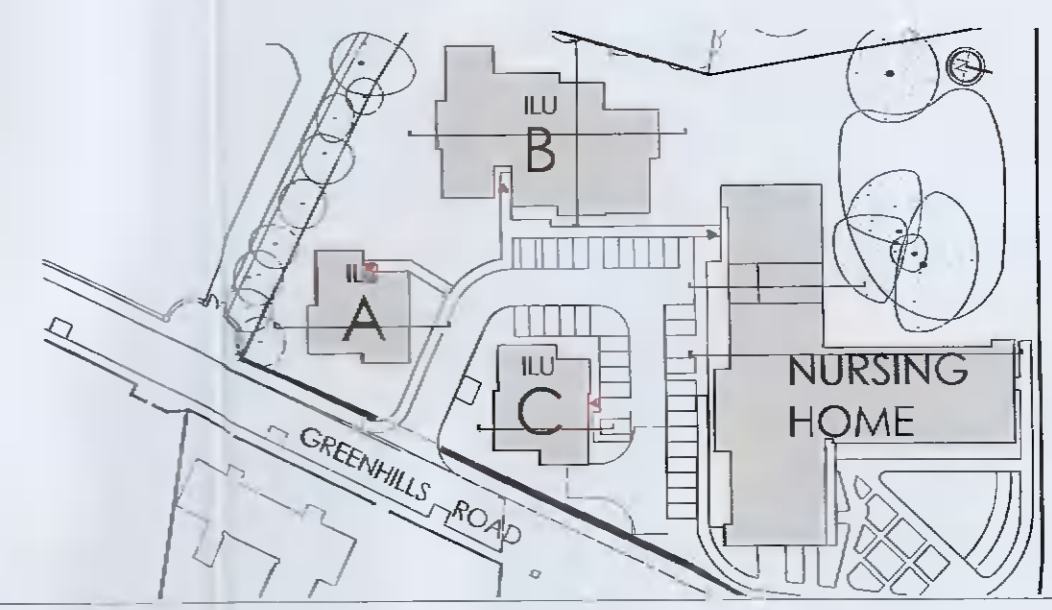

CLIENT ST MARYS MEDICAL (TALLAGHT LTD)	
PROJECT NURSING HOME + INDEPENDENT LIVING UNITS OLD GREEN HILLS ROAD, TALLAGHT, DUBLIN.	
TITLE INDEPENDENT LIVING UNITS BLOCK C ELEVATIONS	
JNP ARCHITECTS	
ARCHITECTS, PLANNERS, PROJECT MANAGERS 2nd FLOOR, ALFRED HOUSE, 30 NORTHWOOD COURT, NORTHWOOD, BELFAST, BT2 8ED SANTRY, DUBLIN 9	
TEL: +44(0)28 9344 5930 E: enquiries@jnp-architects.com	TEL: +353 (0) 1894 0100
DRAWN BY LF 21/01/22	CHECKED BY DOH
DRAWING NUMBER 3464-P-020	SCALE: A1 1:100 REVISION