



EXISTING SOUTH ELEVATION A (MAIN STREET)
 SCALE 1:250 @A3
 NOTE THE EXISTING AND PROPOSED TREES ARE OMITTED FOR CLARITY

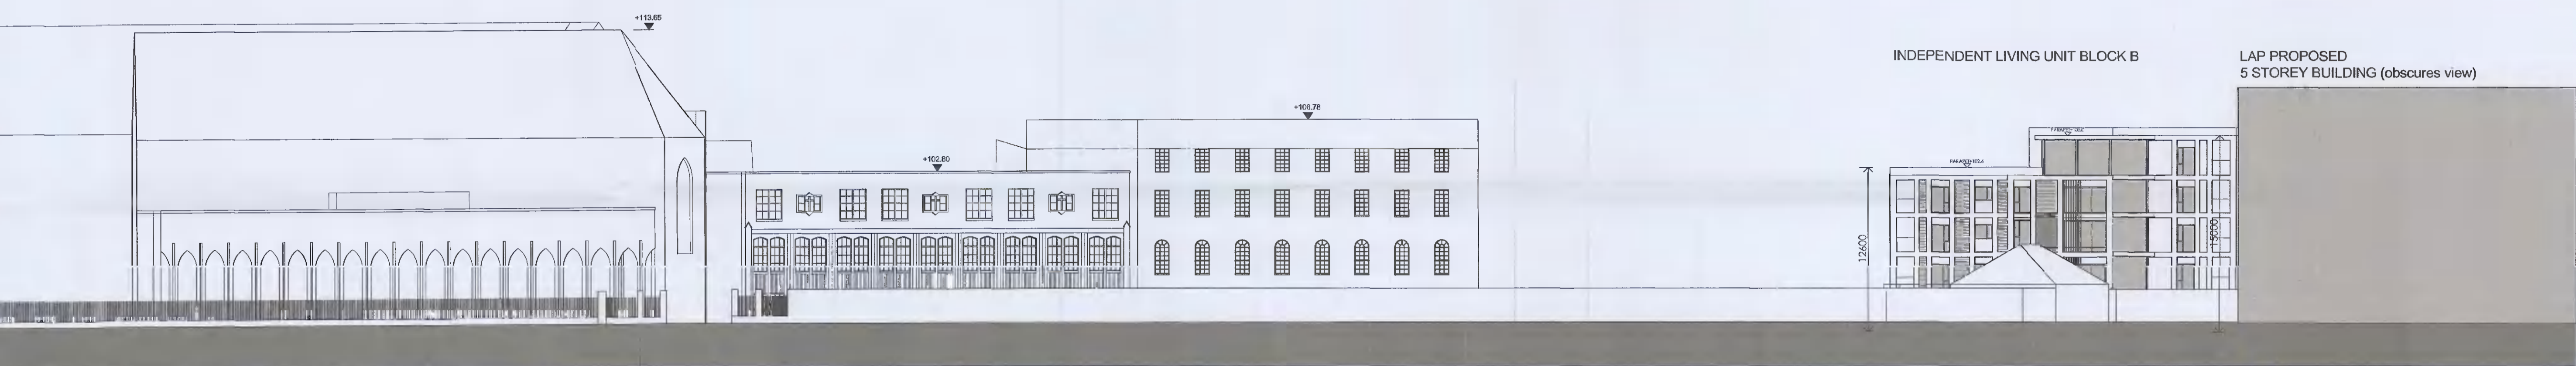

PROPOSED SOUTH ELEVATION A (MAIN STREET)
 SCALE 1:250 @A3
 NOTE THE EXISTING AND PROPOSED TREES ARE OMITTED FOR CLARITY

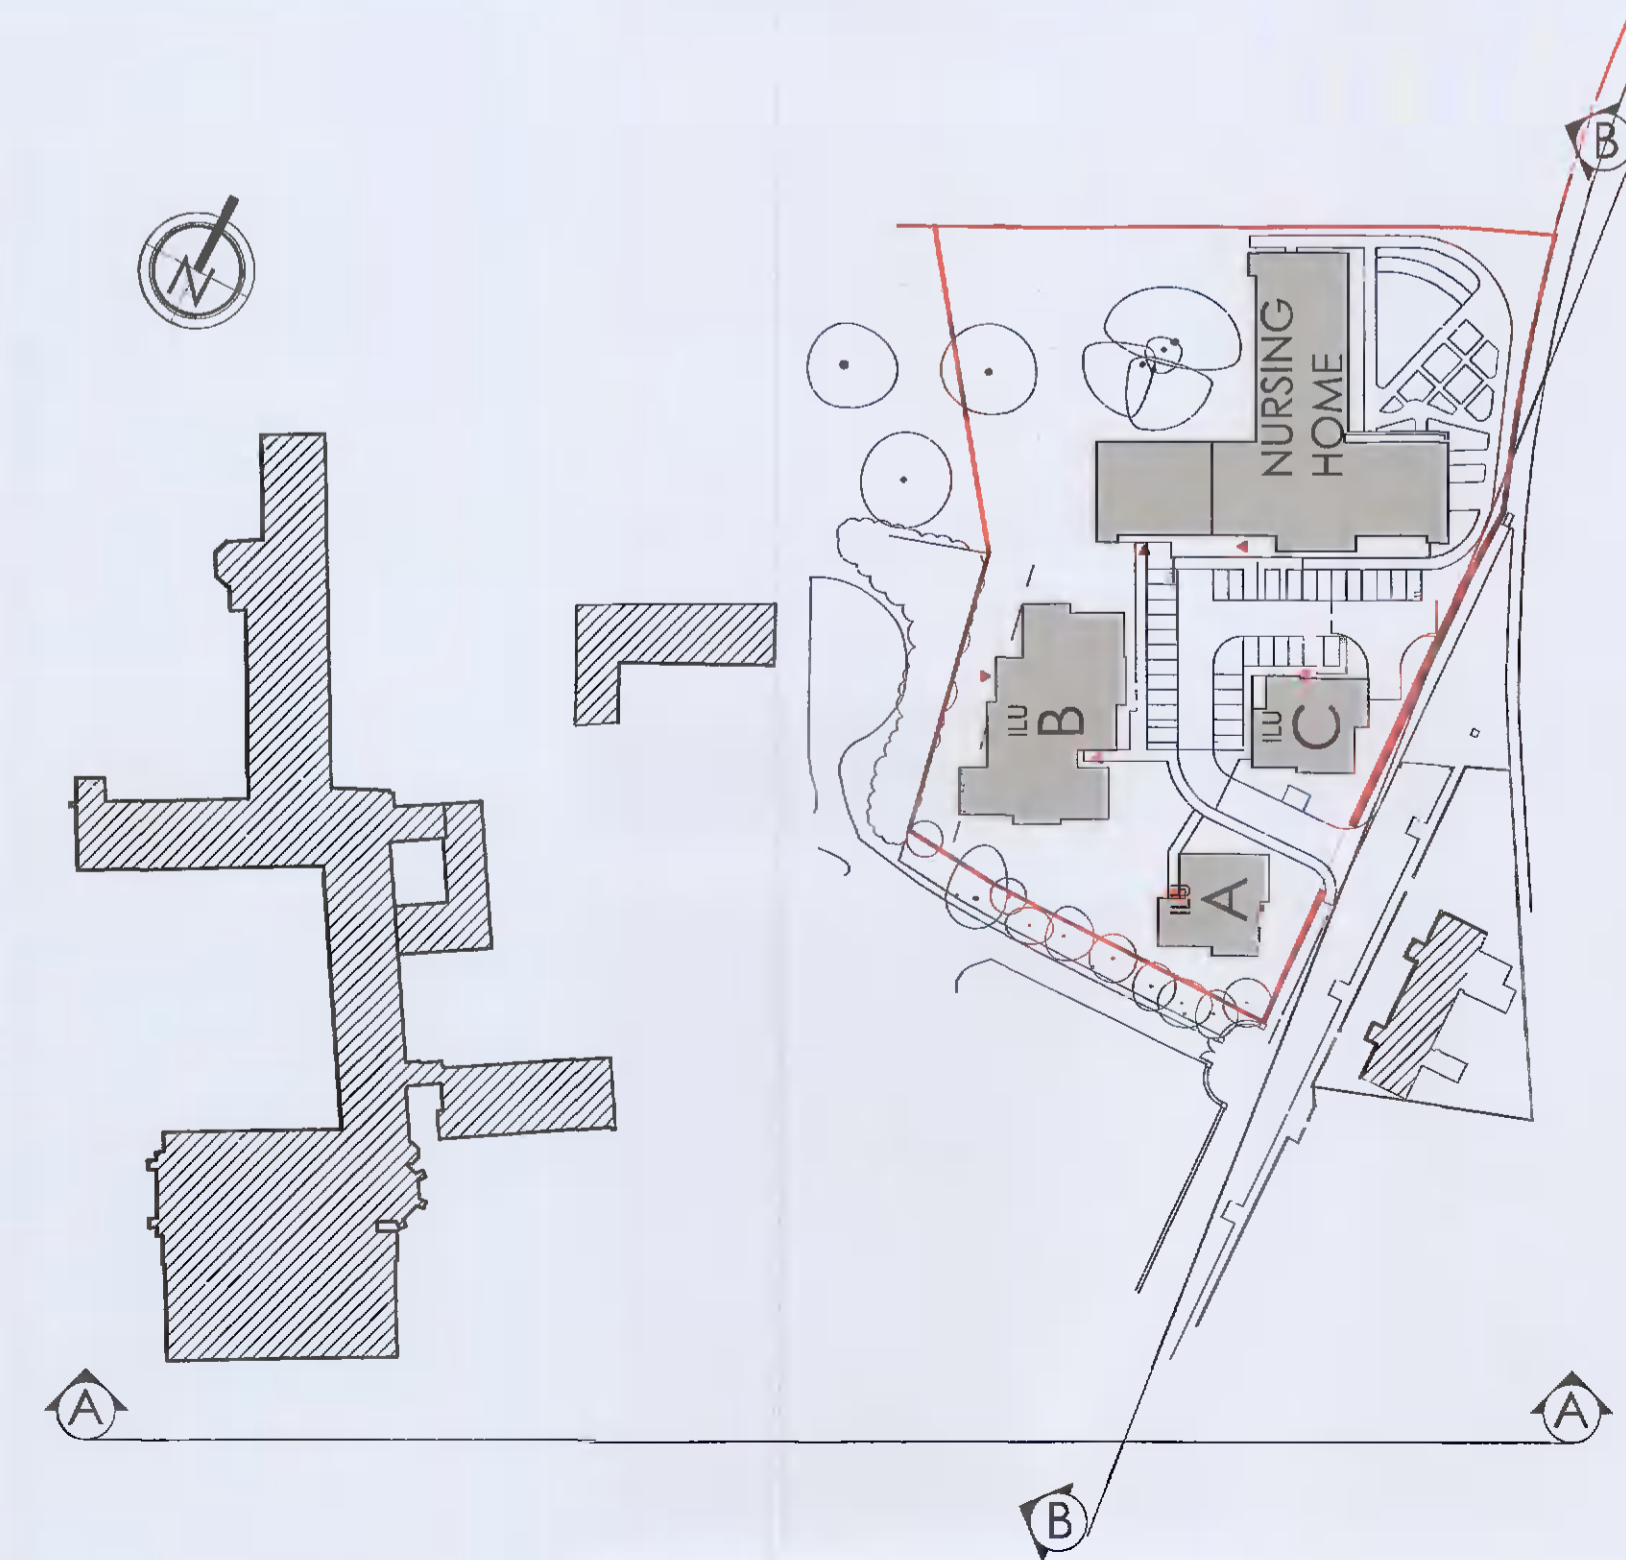

CLIENT	
ST MARYS MEDICAL (TALLAGHT LTD)	
PROJECT	
NURSING HOME + INDEPENDENT LIVING UNITS OLD GREENHILLS ROAD, TALLAGHT, DUBLIN.	
TITLE	
EXISTING AND PROPOSED SOUTH CONTIGUOUS ELEVATIONS A-A	
ARCHITECTS	
ARCHITECTS, PLANNERS, PROJECT MANAGERS	
2nd FLOOR, ALFRED HOUSE, ALFRED STREET, BELFAST, BT2 8ED	30 NORTHWOOD COURT, NORTHWOOD, SANTRY, DUBLIN 9
TEL: +44(0)28 9044 6700 E: info@architects.com	TEL: +353 (0) 1894 0100
DRAWN BY DATE	CHECKED BY
TH 01/02/22	DOH
DRAWING NUMBER	SCALE & A1
3464-P-024	1:250
	REVISION