



EXISTING EAST ELEVATION B (OLD GREENHILLS ROAD)
 SCALE 1:250 @A3
 NOTE THE EXISTING AND PROPOSED TREES ARE OMITTED FOR CLARITY

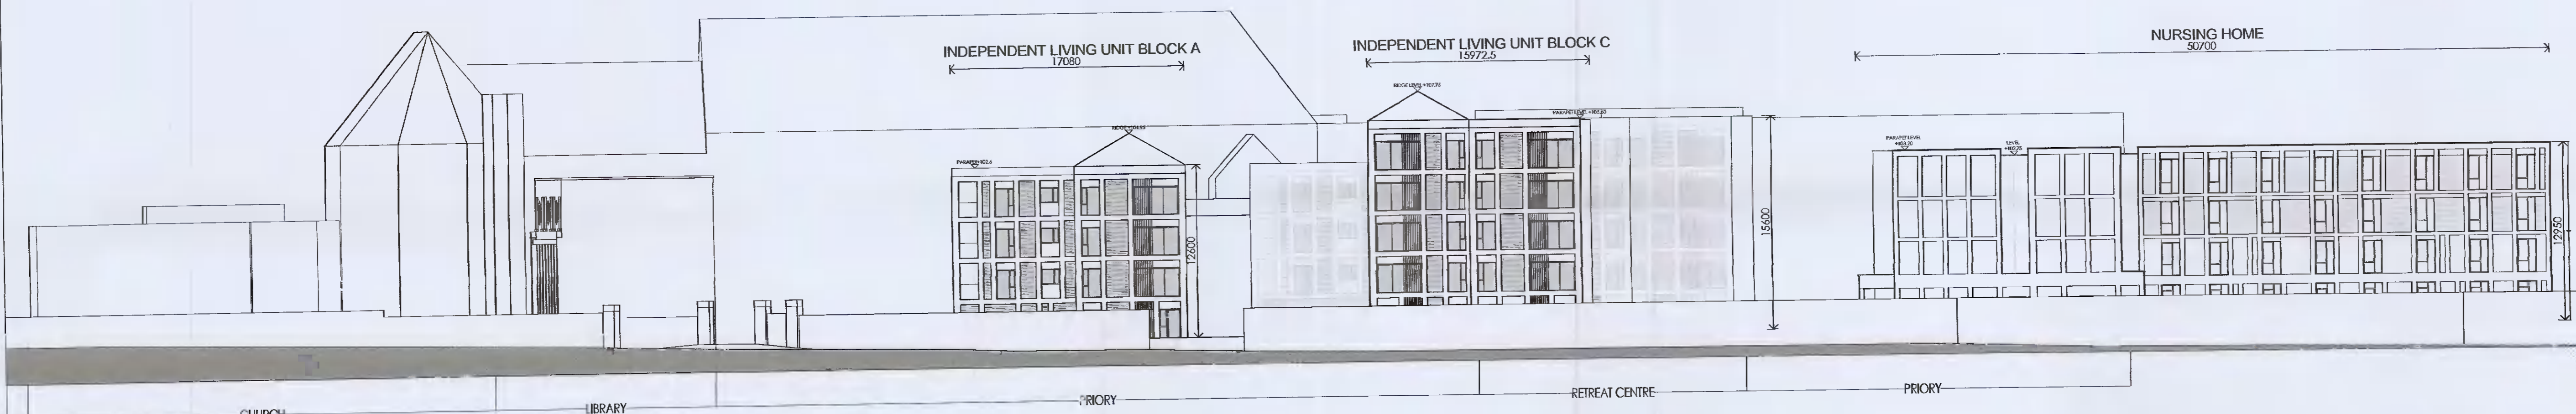

PROPOSED EAST ELEVATION B (OLD GREENHILLS ROAD)
 SCALE 1:250 @A3
 NOTE THE EXISTING AND PROPOSED TREES ARE OMITTED FOR CLARITY

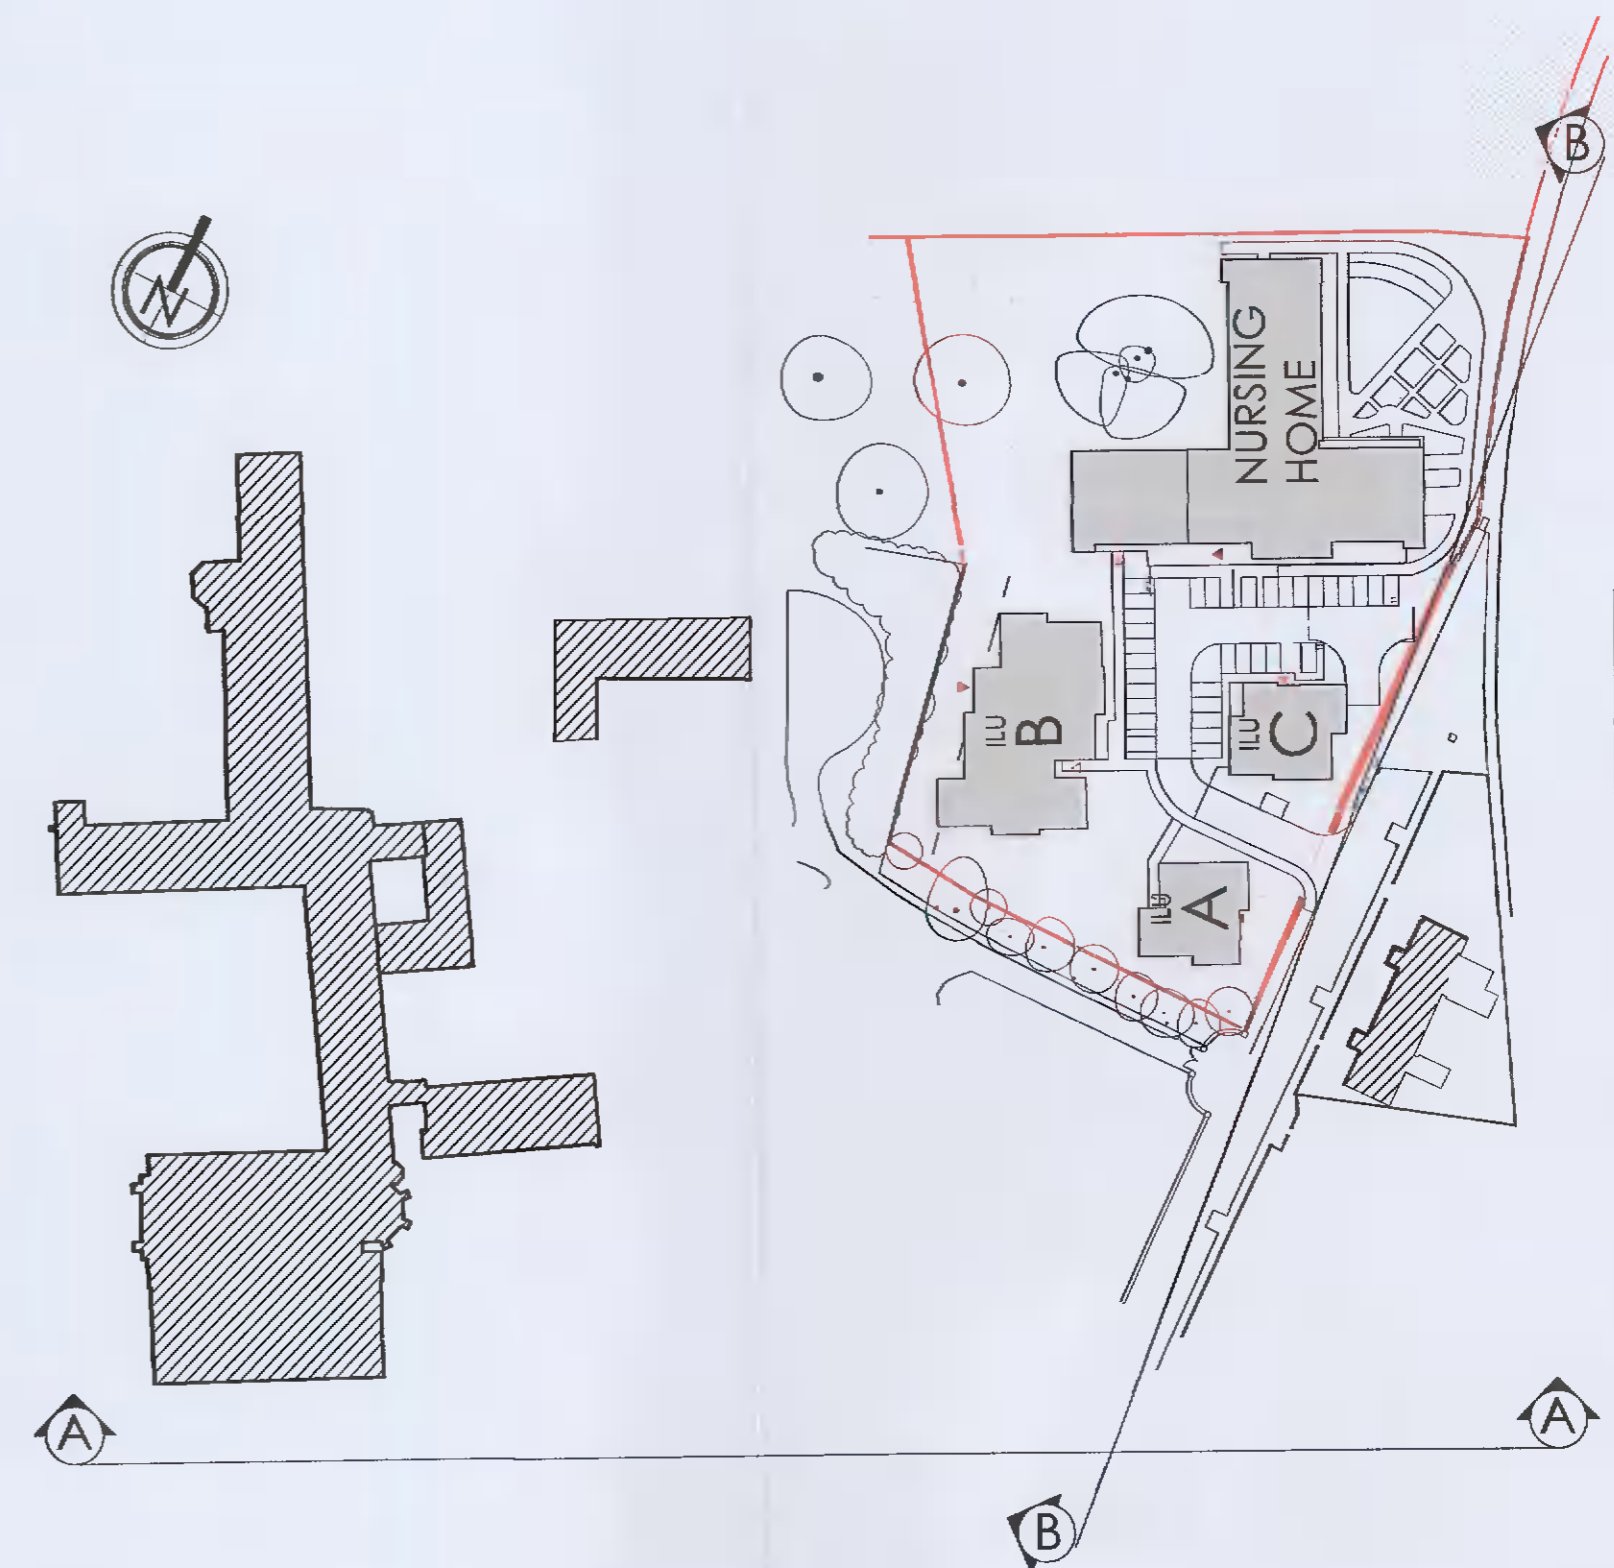

CLIENT ST MARYS MEDICAL (TALLAGHT LTD)	
PROJECT NURSING HOME + INDEPENDENT LIVING UNITS OLD GREENHILLS ROAD, TALLAGHT, DUBLIN.	
TITLE EXISTING AND PROPOSED EAST CONTIGUOUS ELEVATIONS B-B	
	
ARCHITECTS, PLANNERS, PROJECT MANAGERS	
2nd FLOOR, ALFRED HOUSE, ALFRED STREET, BELFAST, BT2 8ED	30 NORTHWOOD COURT, NORTHWOOD, SANDRY, DUBLIN 9
TEL: +44(0)28 9044 5930 E: jjp@jjp-architects.com	TEL: +353 (0) 1894 0100
FORWARDED DATE TH 01/02/22	CHECKED BY DOH
DRAWING NUMBER 3464-P-023	SCALE @ A3 1:250 REVISION