


SETTING OUT:  
Contractor is responsible for checking of all dimensions, etc. before commencement and bringing any discrepancies in same to the Architect's attention.

COMPLIANCE WITH BUILDING REGULATIONS:  
All materials and workmanship to conform in full with current Building Regulations, contractor to make himself familiar with the Building Regulations before commencement of work.

CONTRACTOR TO CHECK ALL DIMENSIONS ON SITE

REVISIONS.....

- REV K: 30/11/2021
- LOW CONCRETE BLOCK WALLS DENOTING GROUND FLOOR EXTERNAL PRIVATE AREAS ADDED TO ELEVATIONS. CONC WALLS TO BE RENDERED AND FINISHED WITH GRANITE CAPSTONE.

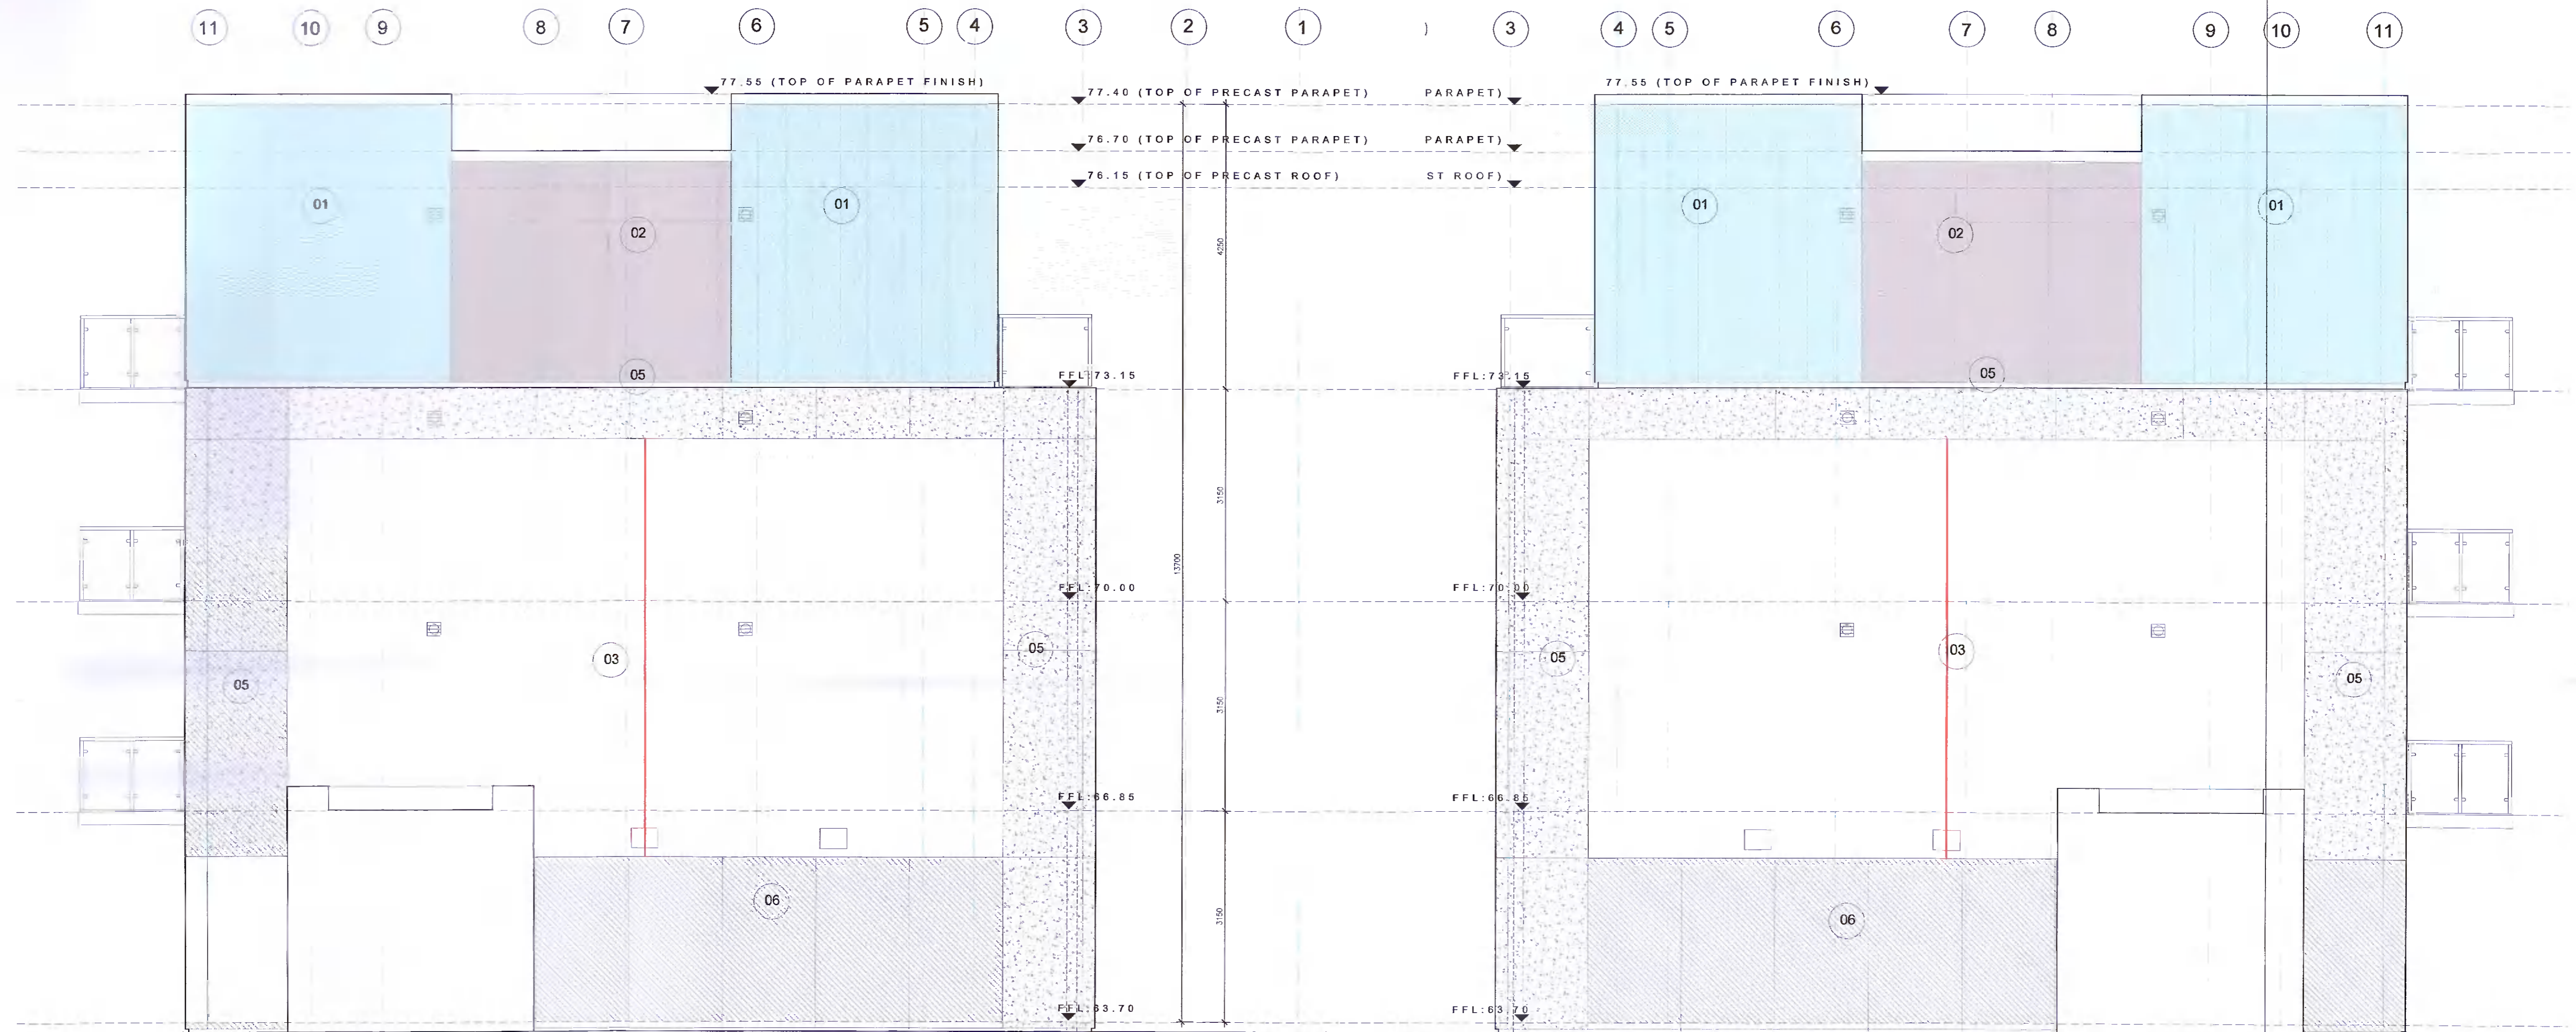

**BLOCK B  
SOUTH EAST ELEVATION**


ALL ELEVATIONS ARE SUBJECT TO CHANGE BASED ON DETAILED FACADE DESIGN AND THE INPUT OF OTHER DESIGN TEAM MEMBERS.

ALL ELEVATIONS REQUIRE APPROVAL FROM THE PLANNING AUTHORITY PRIOR TO CONSTRUCTION.

RENDER EXPANSION JOINTS INDICATED JOINTS TO ALIGN WITH CHANGE IN CLADDING COLOUR ABOVE

- |    |   |    |   |
|----|---|----|---|
| 01 | PREFA METAL CLADDING IN PATINATED COPPER COLOUR     | 06 | SELECTED RENDER IN DARK GREY COLOUR                   |
| 02 | PREFA METAL CLADDING IN DARK GREY COLOUR            | 07 | SELECTED RENDER IN METALLIC BRONZE COLOUR             |
| 03 | SELECTED RENDER IN WHITE                            | 08 | SELECTED FIBRE-CEMENT PANEL (NONE USED IN REVISION H) |
| 04 | SELECTED BRICK SLIPS IN WHITE                       | 09 | PREFA METAL CLADDING IN BRONZE COLOUR                 |
| 05 | 7MM PETRARCH MAN MADE STONE IN SELECTED GREY COLOUR | 10 | BY OTHERS   |

**BLOCK B  
NORTH WEST ELEVATION**

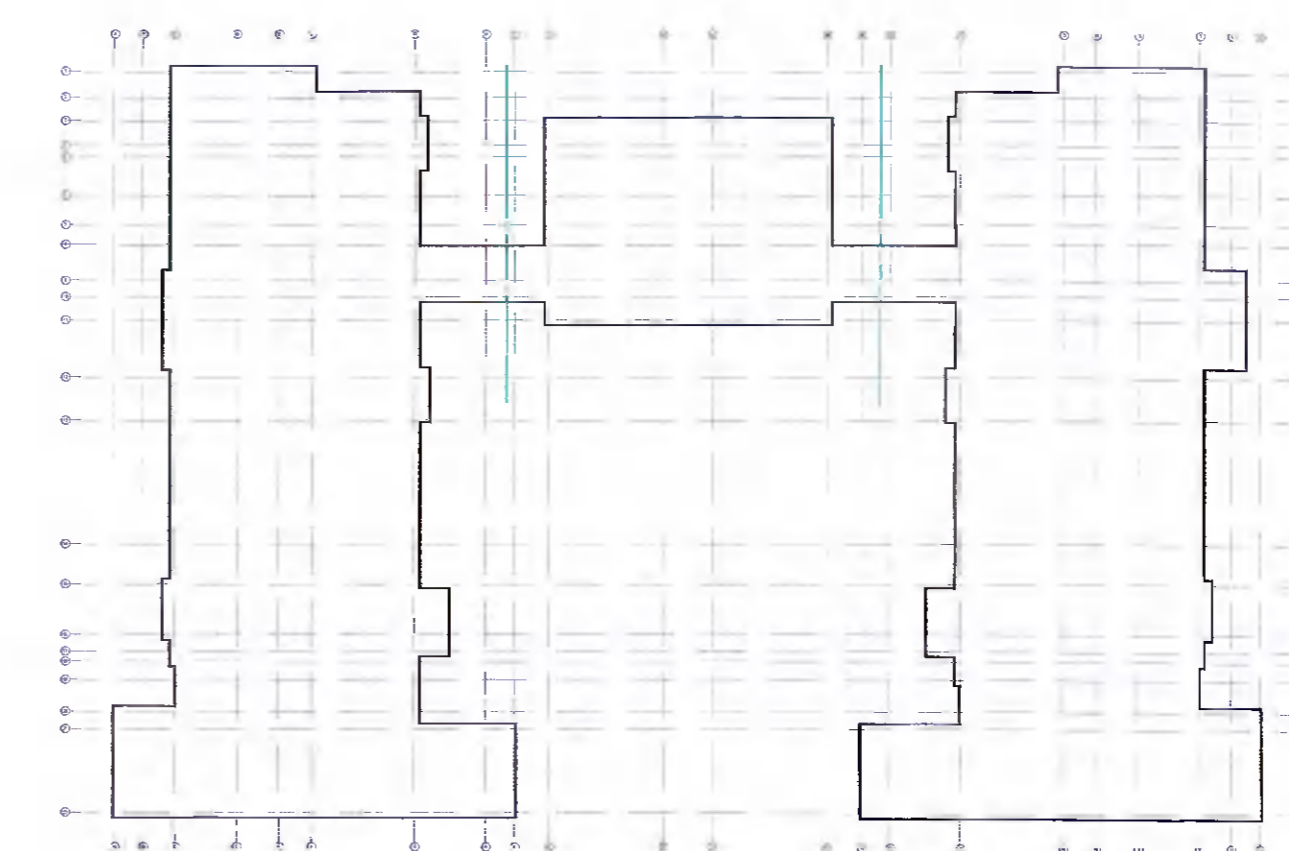

**James Bourke Architects**

DISTILLERY LANE MIDDLETON CO. CORK  
Tel: 021 4667073 Email: info@jbarch.ie www.jbarch.ie

Job Title:  
MILL LANE CLONDALKIN APARTMENTS

Client:  
EUROPLAN

Drg Title:  
BLOCK B  
SOUTH EAST AND NORTH WEST ELEVATION

Scale:  
1:50@A1

Date:  
NOV 2021

Dm:  
AM

Drg No.:  
200301-C-208-K

CONSTRUCTION DRAWINGS