





Ground Floor Plan
Scale 1:100




First Floor Plan
Scale 1:100

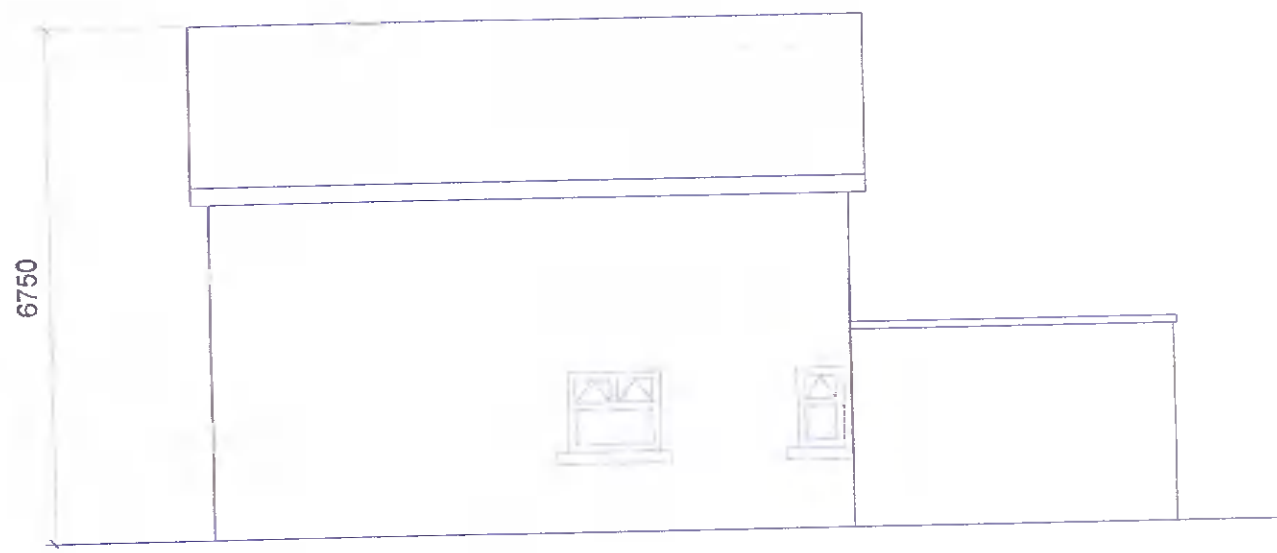

Right Side Elevation
Scale 1:100

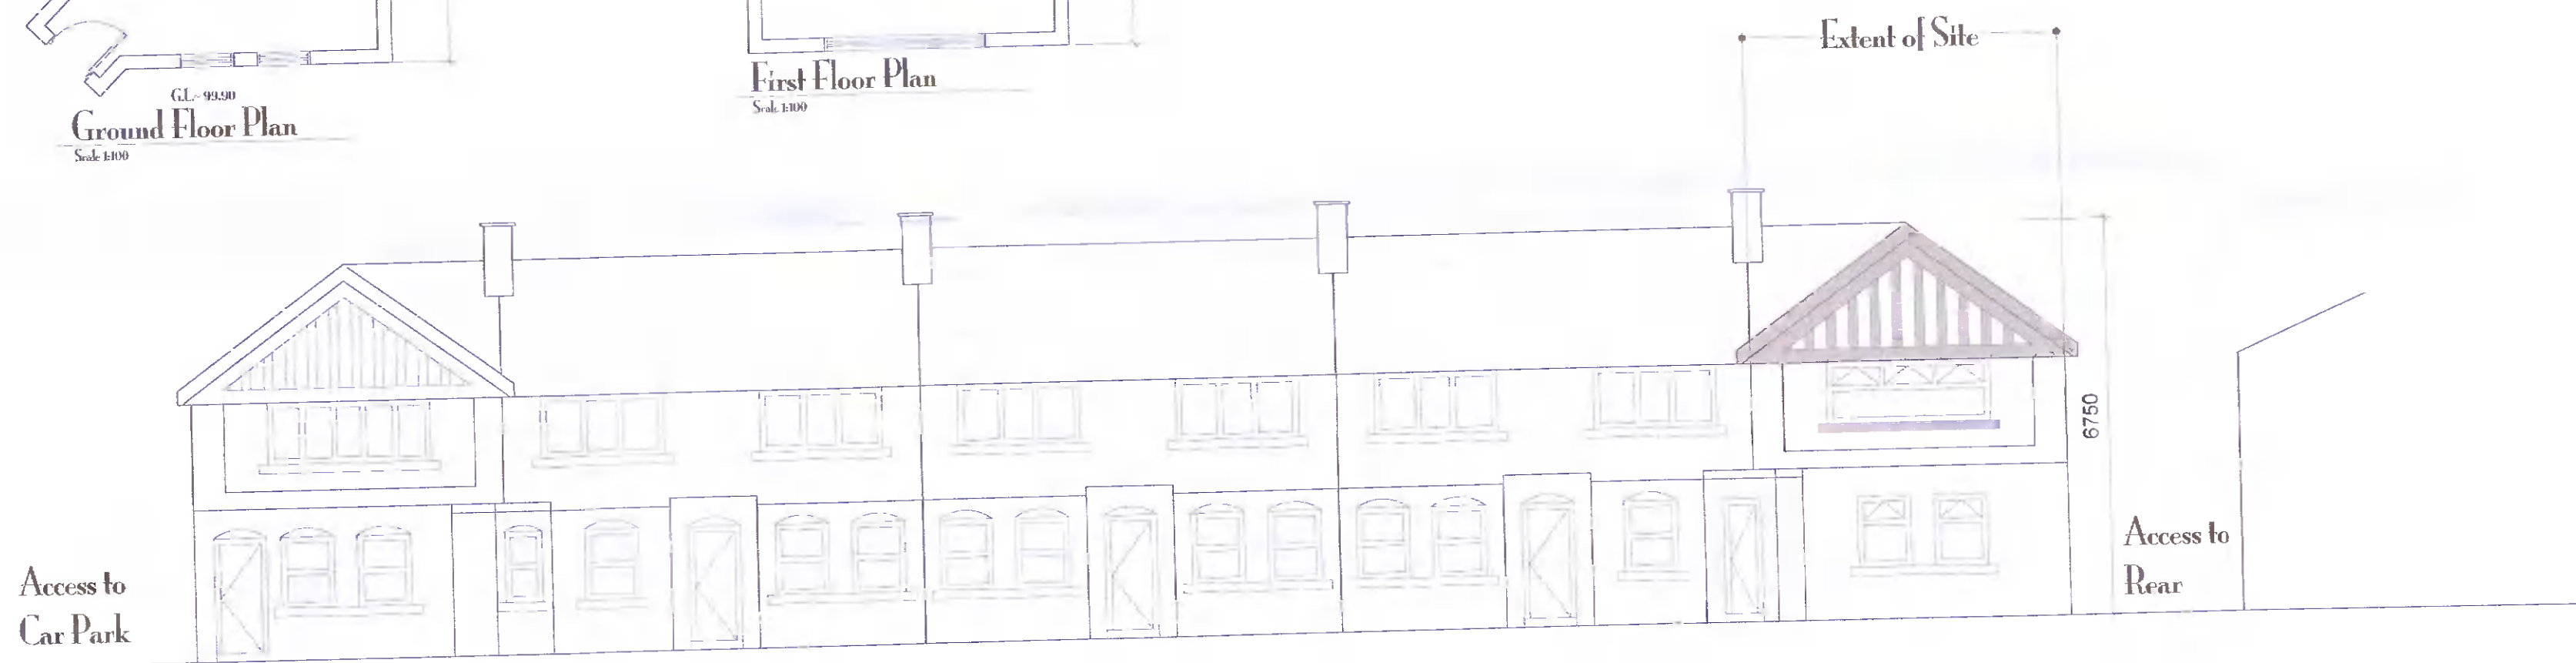

Front Elevation
Scale 1:100

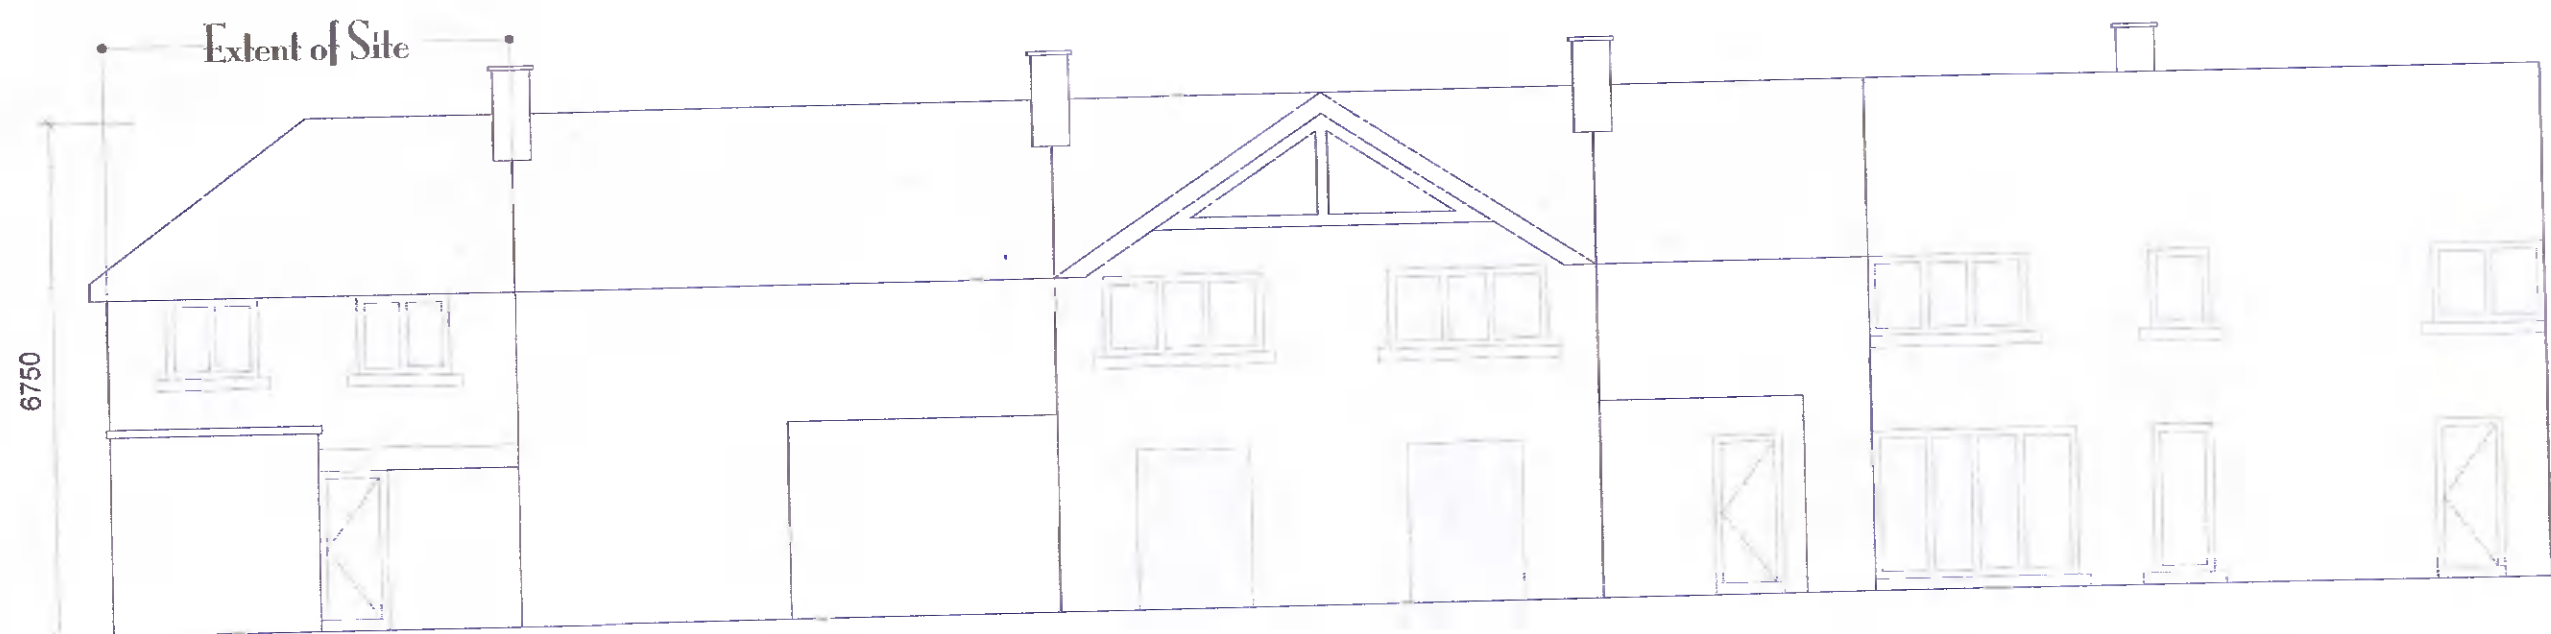

Rear Elevation
Scale 1:100

S Arqam A Sabzwari
43 Elmwood, Hartstown, Dublin 15
Phone 089 980 9518
E Mail arqam.sabzwari@gmail.com

Project
Planning Application
Drawings for No.5,
Main Street, Tallaght, D24

Drawing Title
Existing Floor Plans
& Existing Elevations

Job No 786/03 Drwg No 003

Scale 1:100 Date 01.02.22