
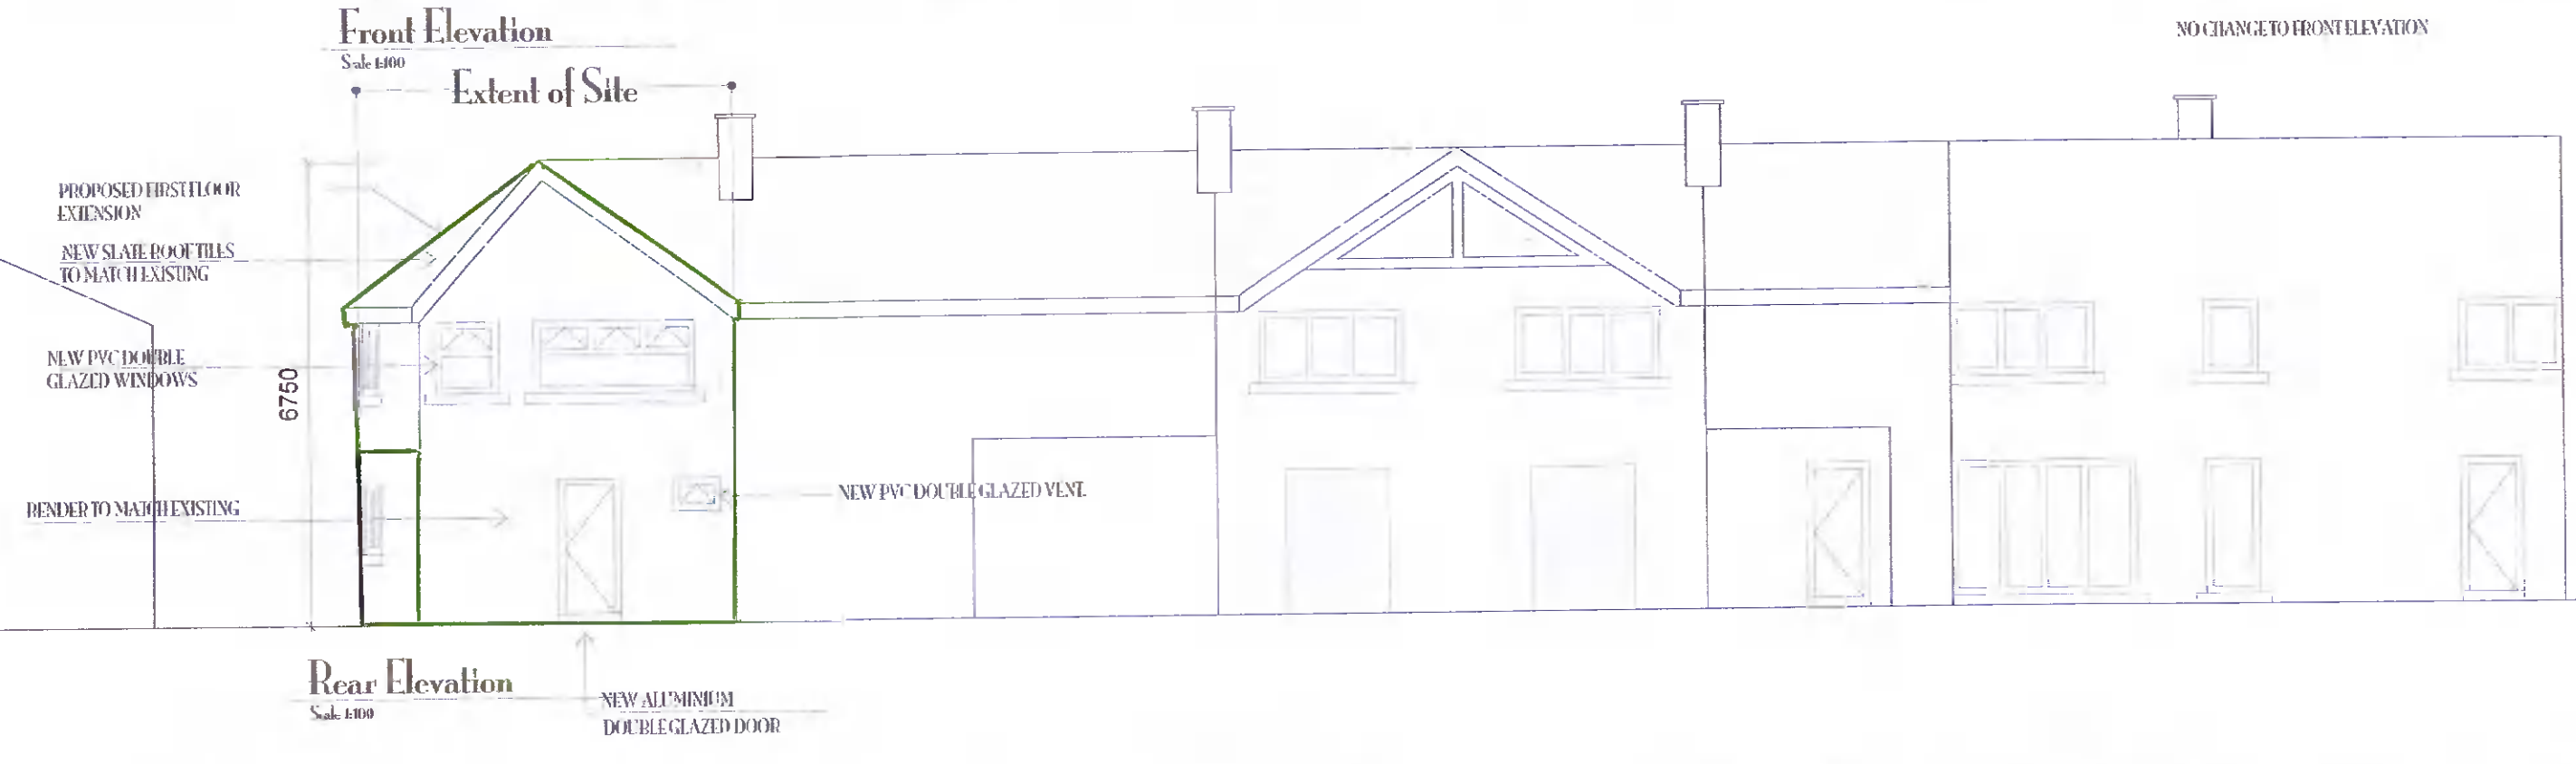
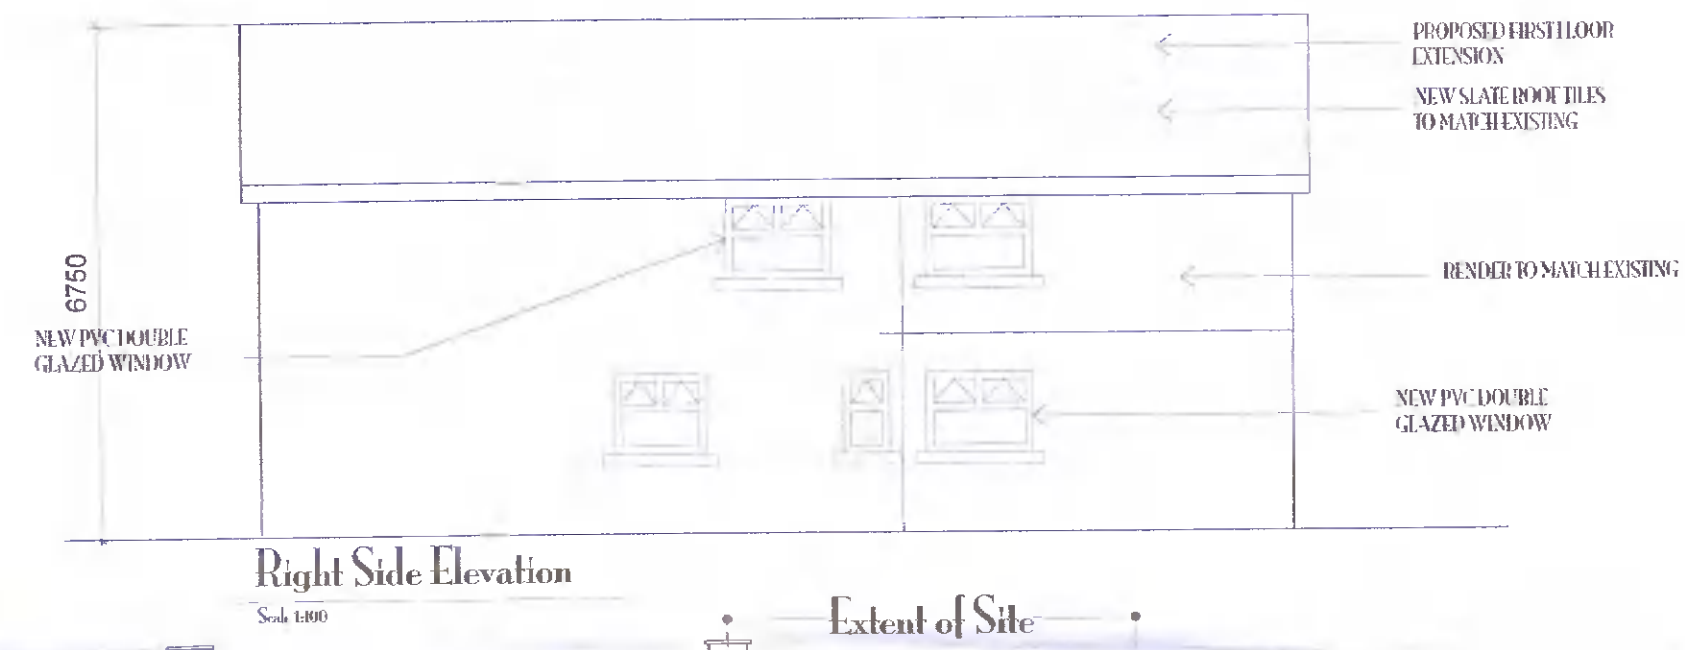


NEW SLATE ROOFTILES TO MATCH EXISTING

CONCRETE BLOCKWORK DIVIDED INTERNALLY AND FINISHED BY PAINTED RENDER EXTERNALLY

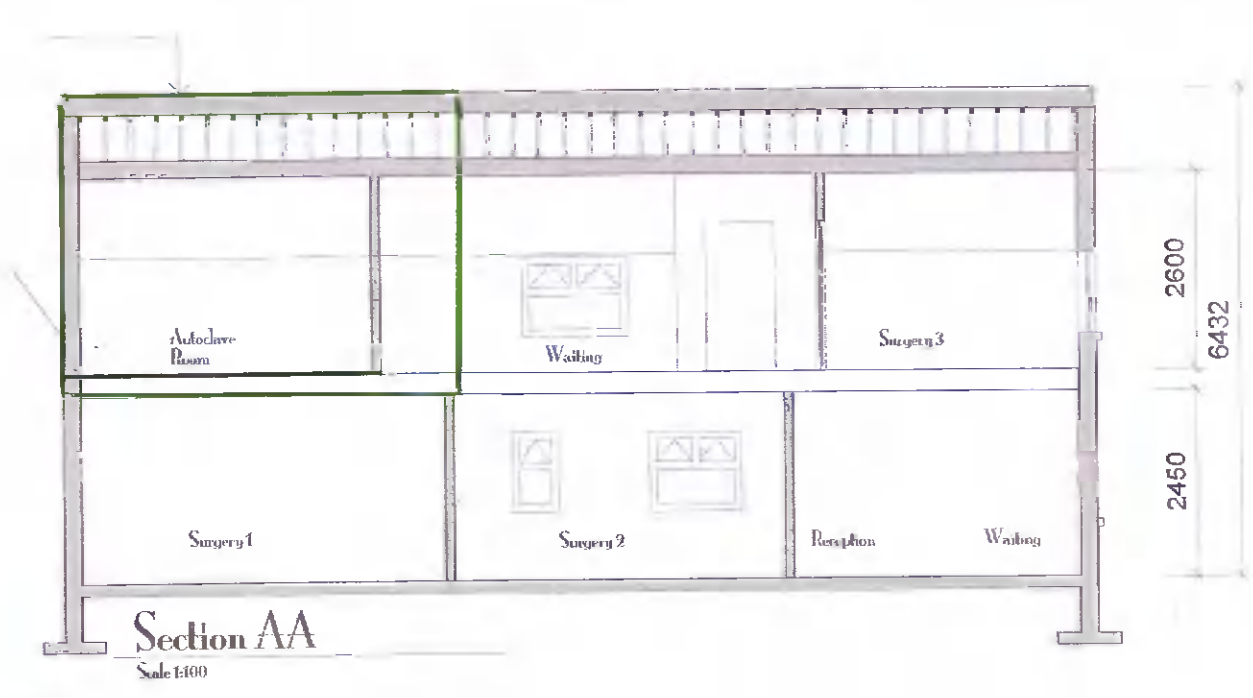

NO CHANGE TO FRONT ELEVATION

S Arqam A Sabzwari
43 Elmwood, Hartstown, Dublin 15
Phone 089 980 9518
E Mail arqam.sabzwari@gmail.com

Project
Planning Application
Drawings for No.5,
Main Street, Tallaght, D24

Drawing Title
Proposed Floor Plans,
Elevations & Section

Job No 786/03 Drwg No 004

Scale 1:100 Date 01.02.22

Proposed works highlighted in green