



**1 Ground Floor**  
1: 100

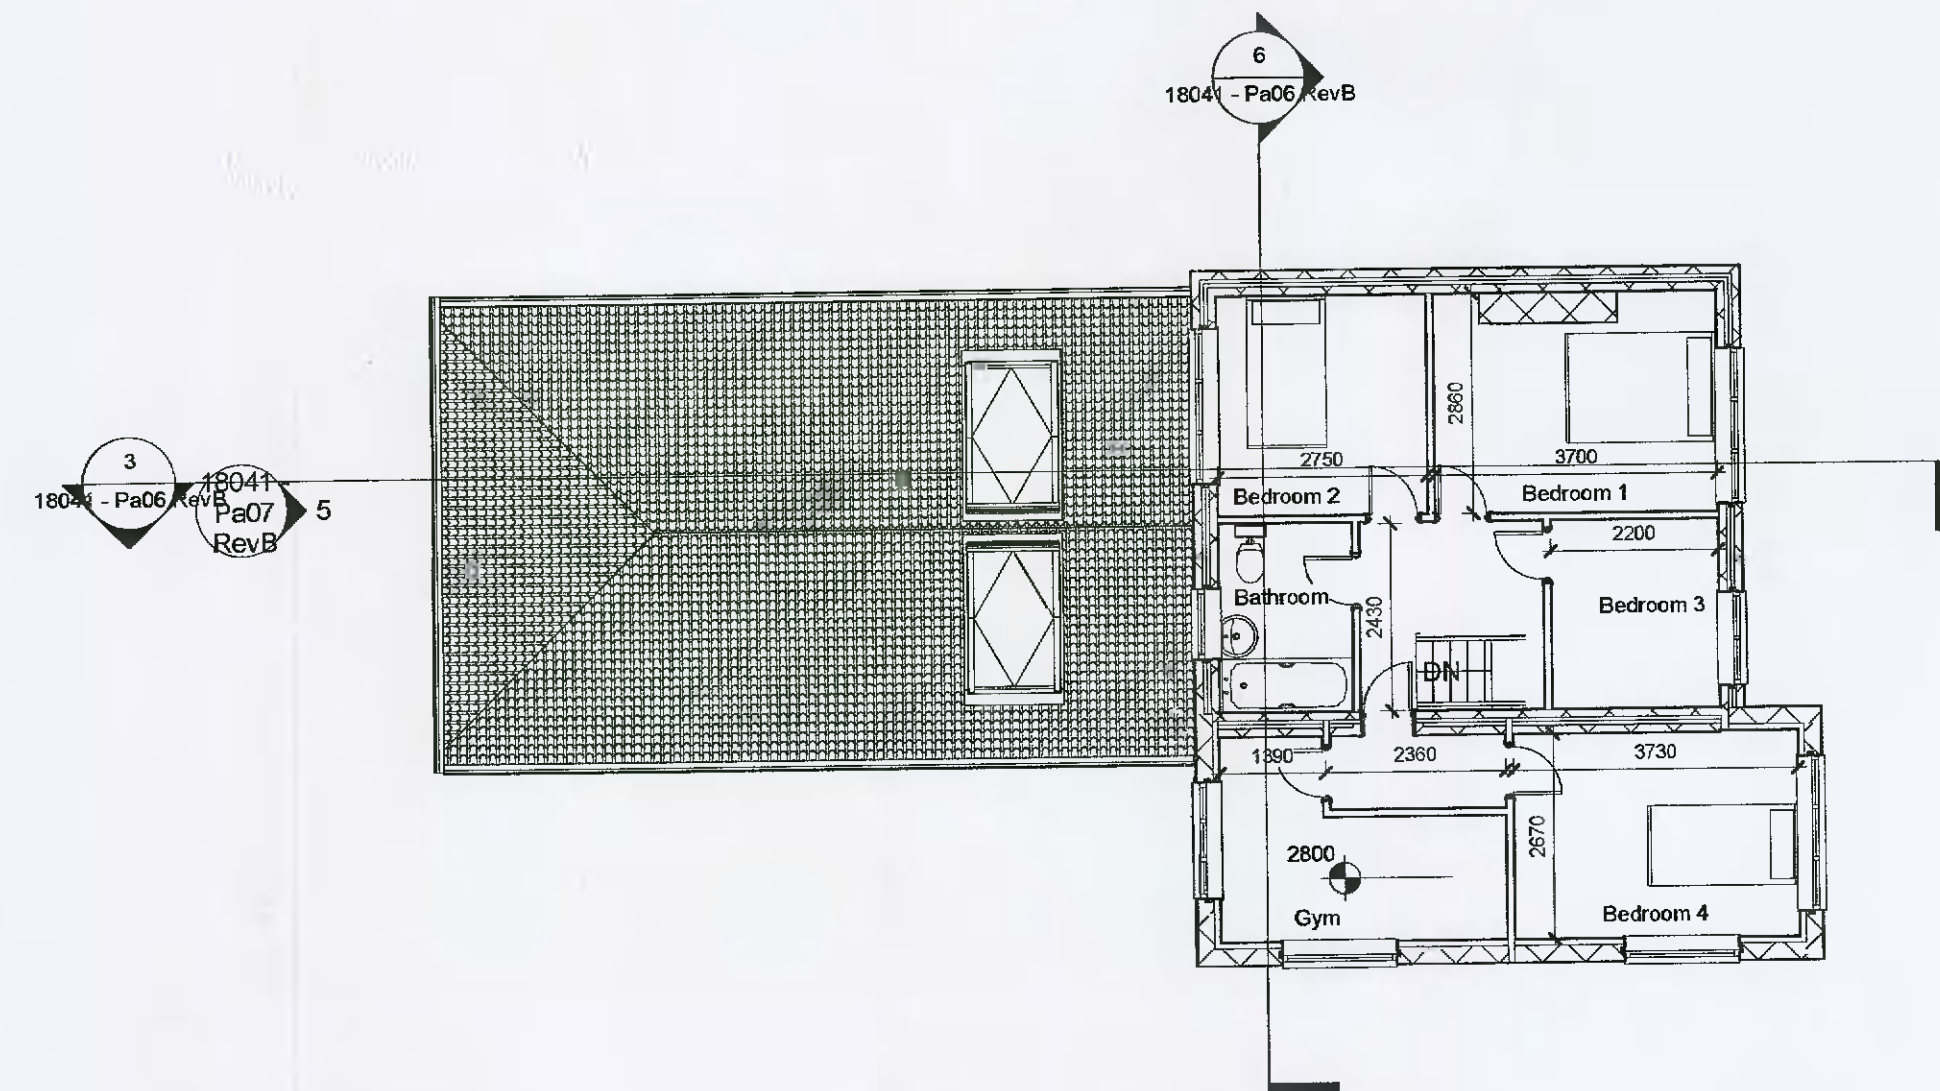


**2 1st Floor**  
1: 100

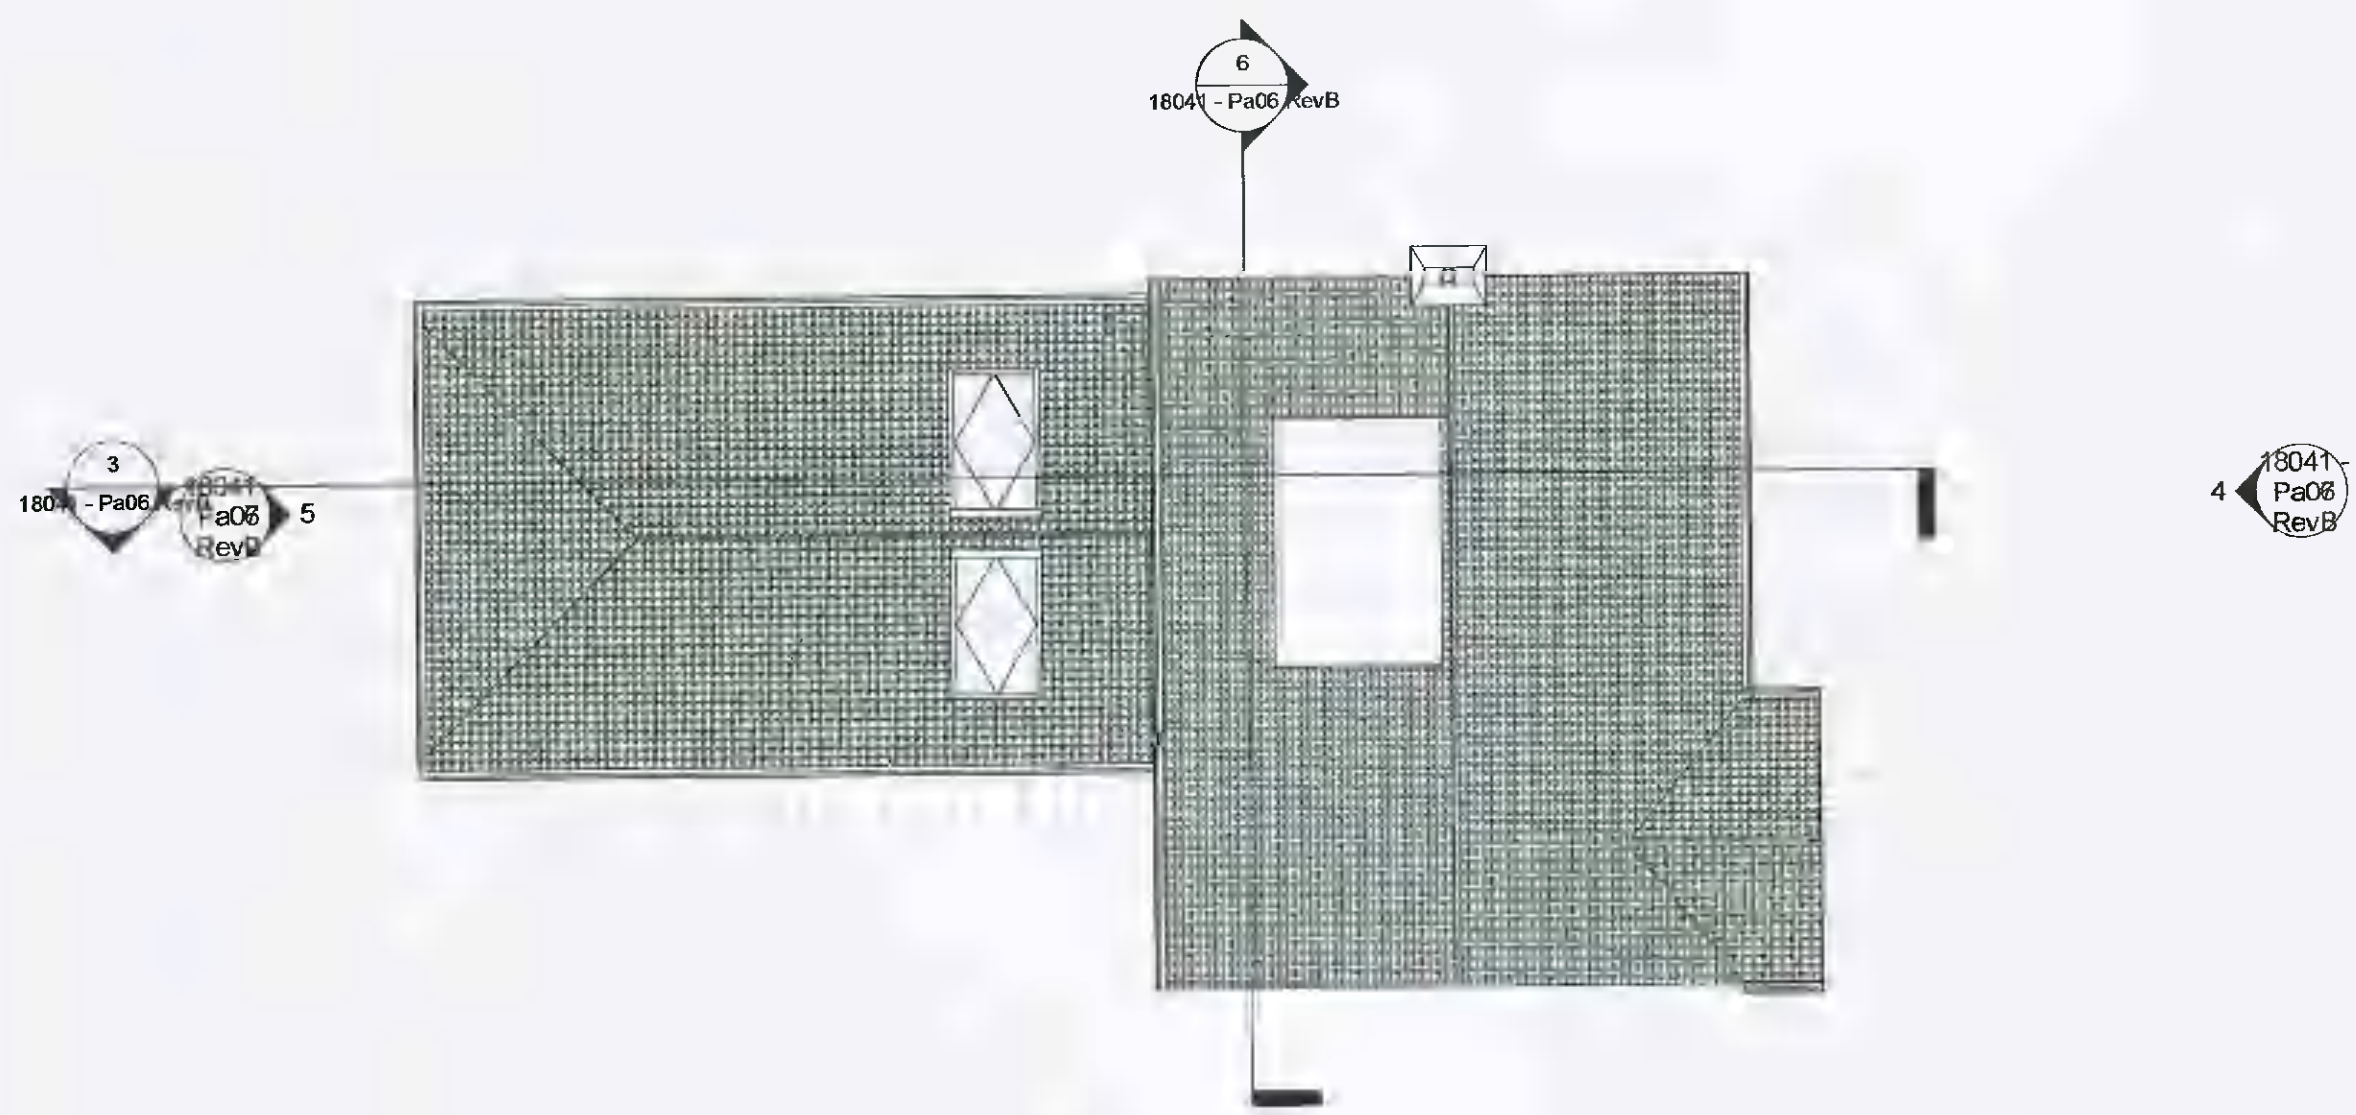

**3 Roof Plan**  
1: 100



**4 East Contiguous**  
1: 100

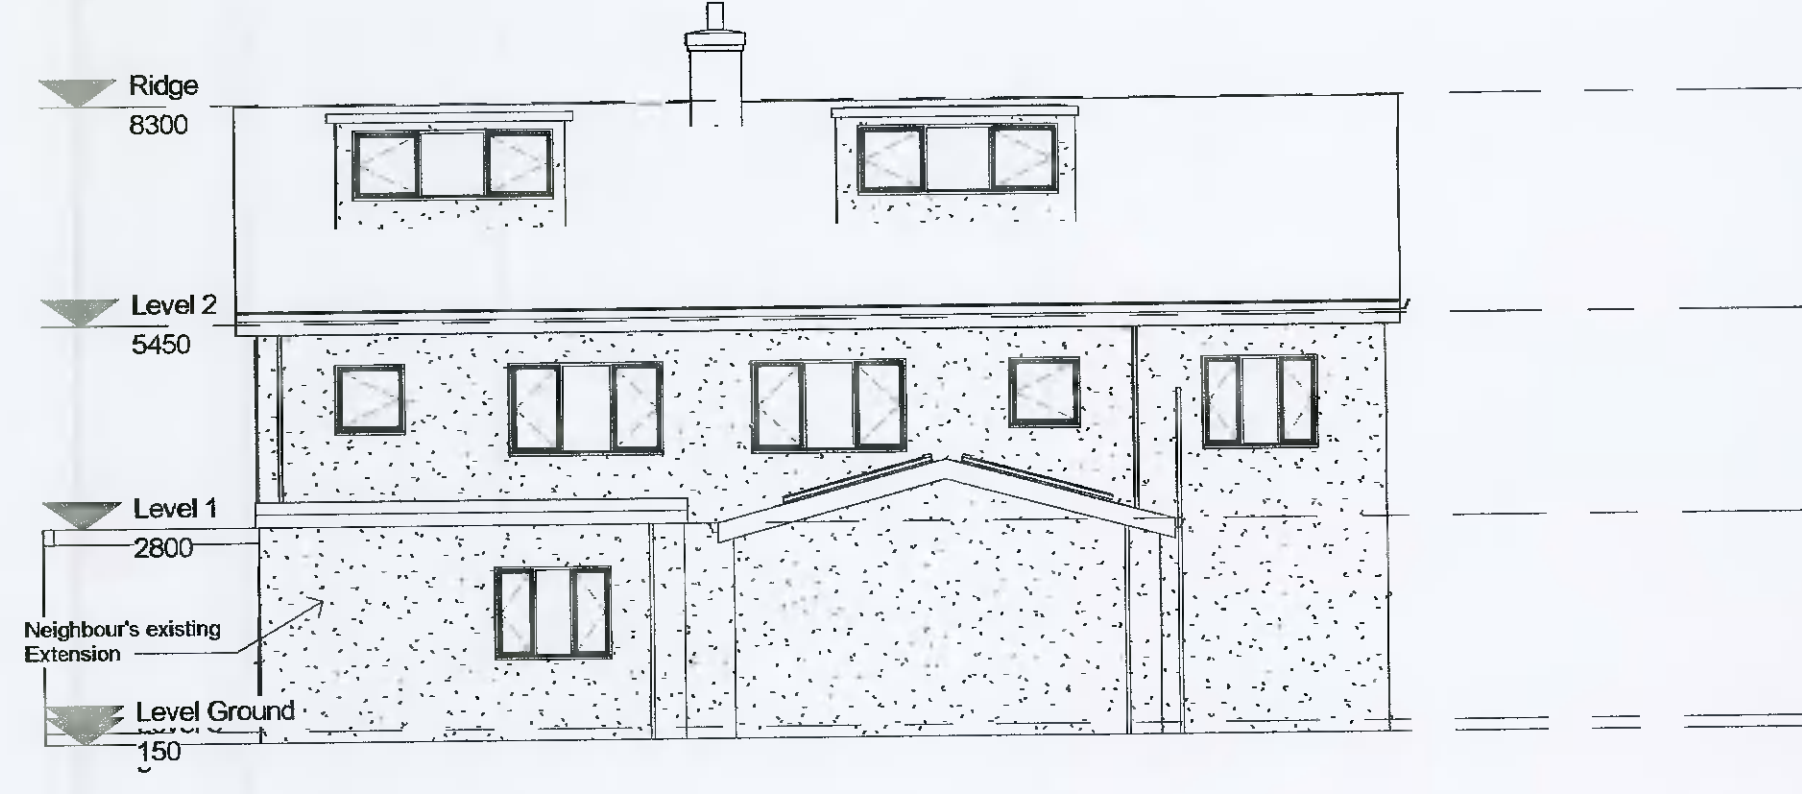

**5 West Contiguous**  
1: 100


Rev	Description	Date

CODE	SUITABILITY DESCRIPTION
STATUS	PURPOSE OF ISSUE

PROJECT  
**31 New Bawn Drive, Oldbawn, D24**

TITLE  
**Existing Plans & Contiguous Elevation**

CLIENT  
**Mr Stephen Maher**

DRAWN BY Author	CHECKED BY Checker	DATE 07/16/18
SCALE (@ A1) 1: 100	PROJECT NUMBER 18041	
DRAWING NUMBER 18041 - Pa07 RevB	REV B	