




1 Ground Floor  
1: 100

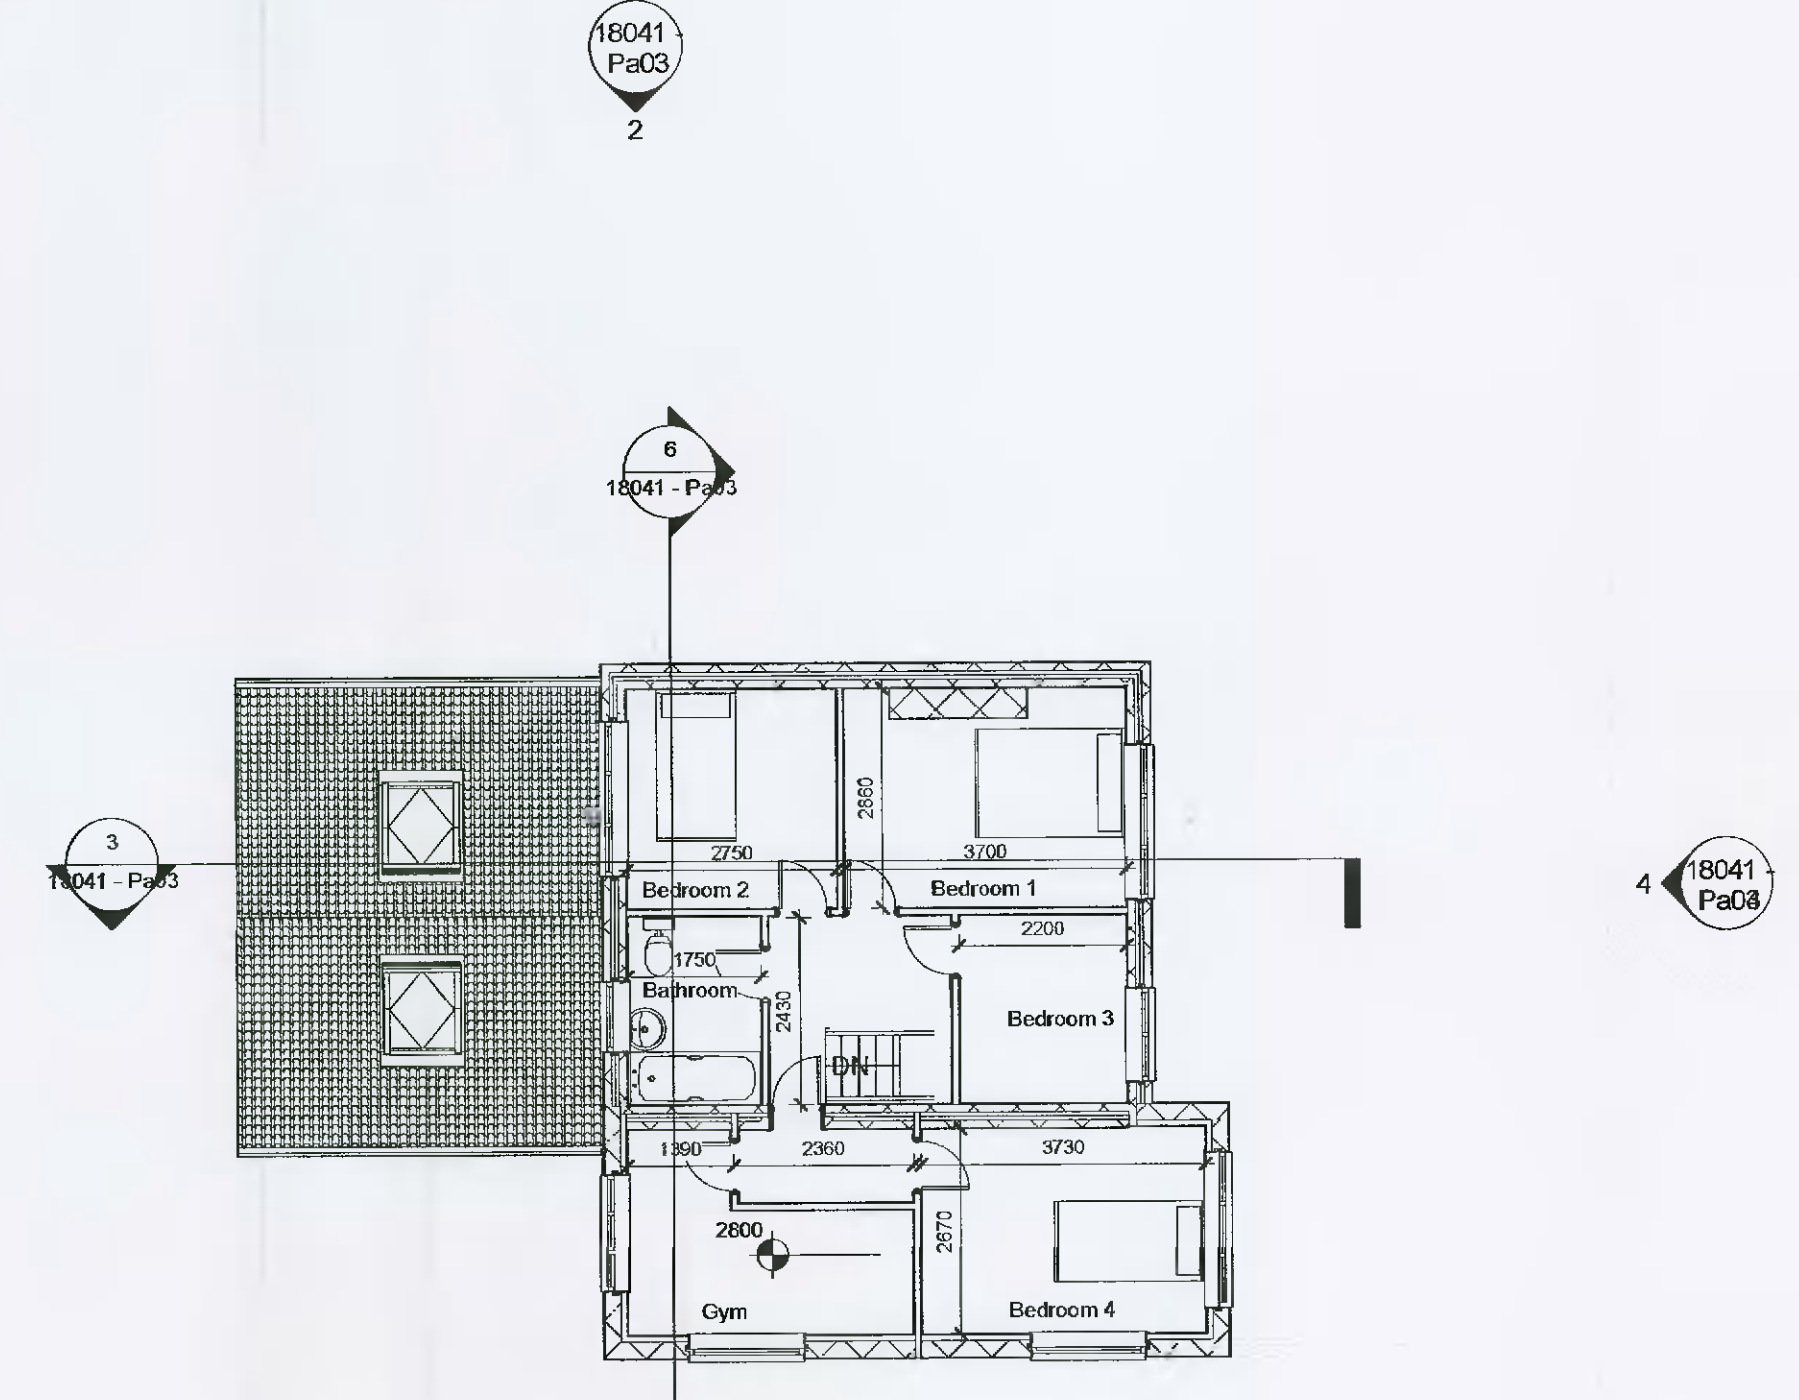

2 1st Floor  
1: 100

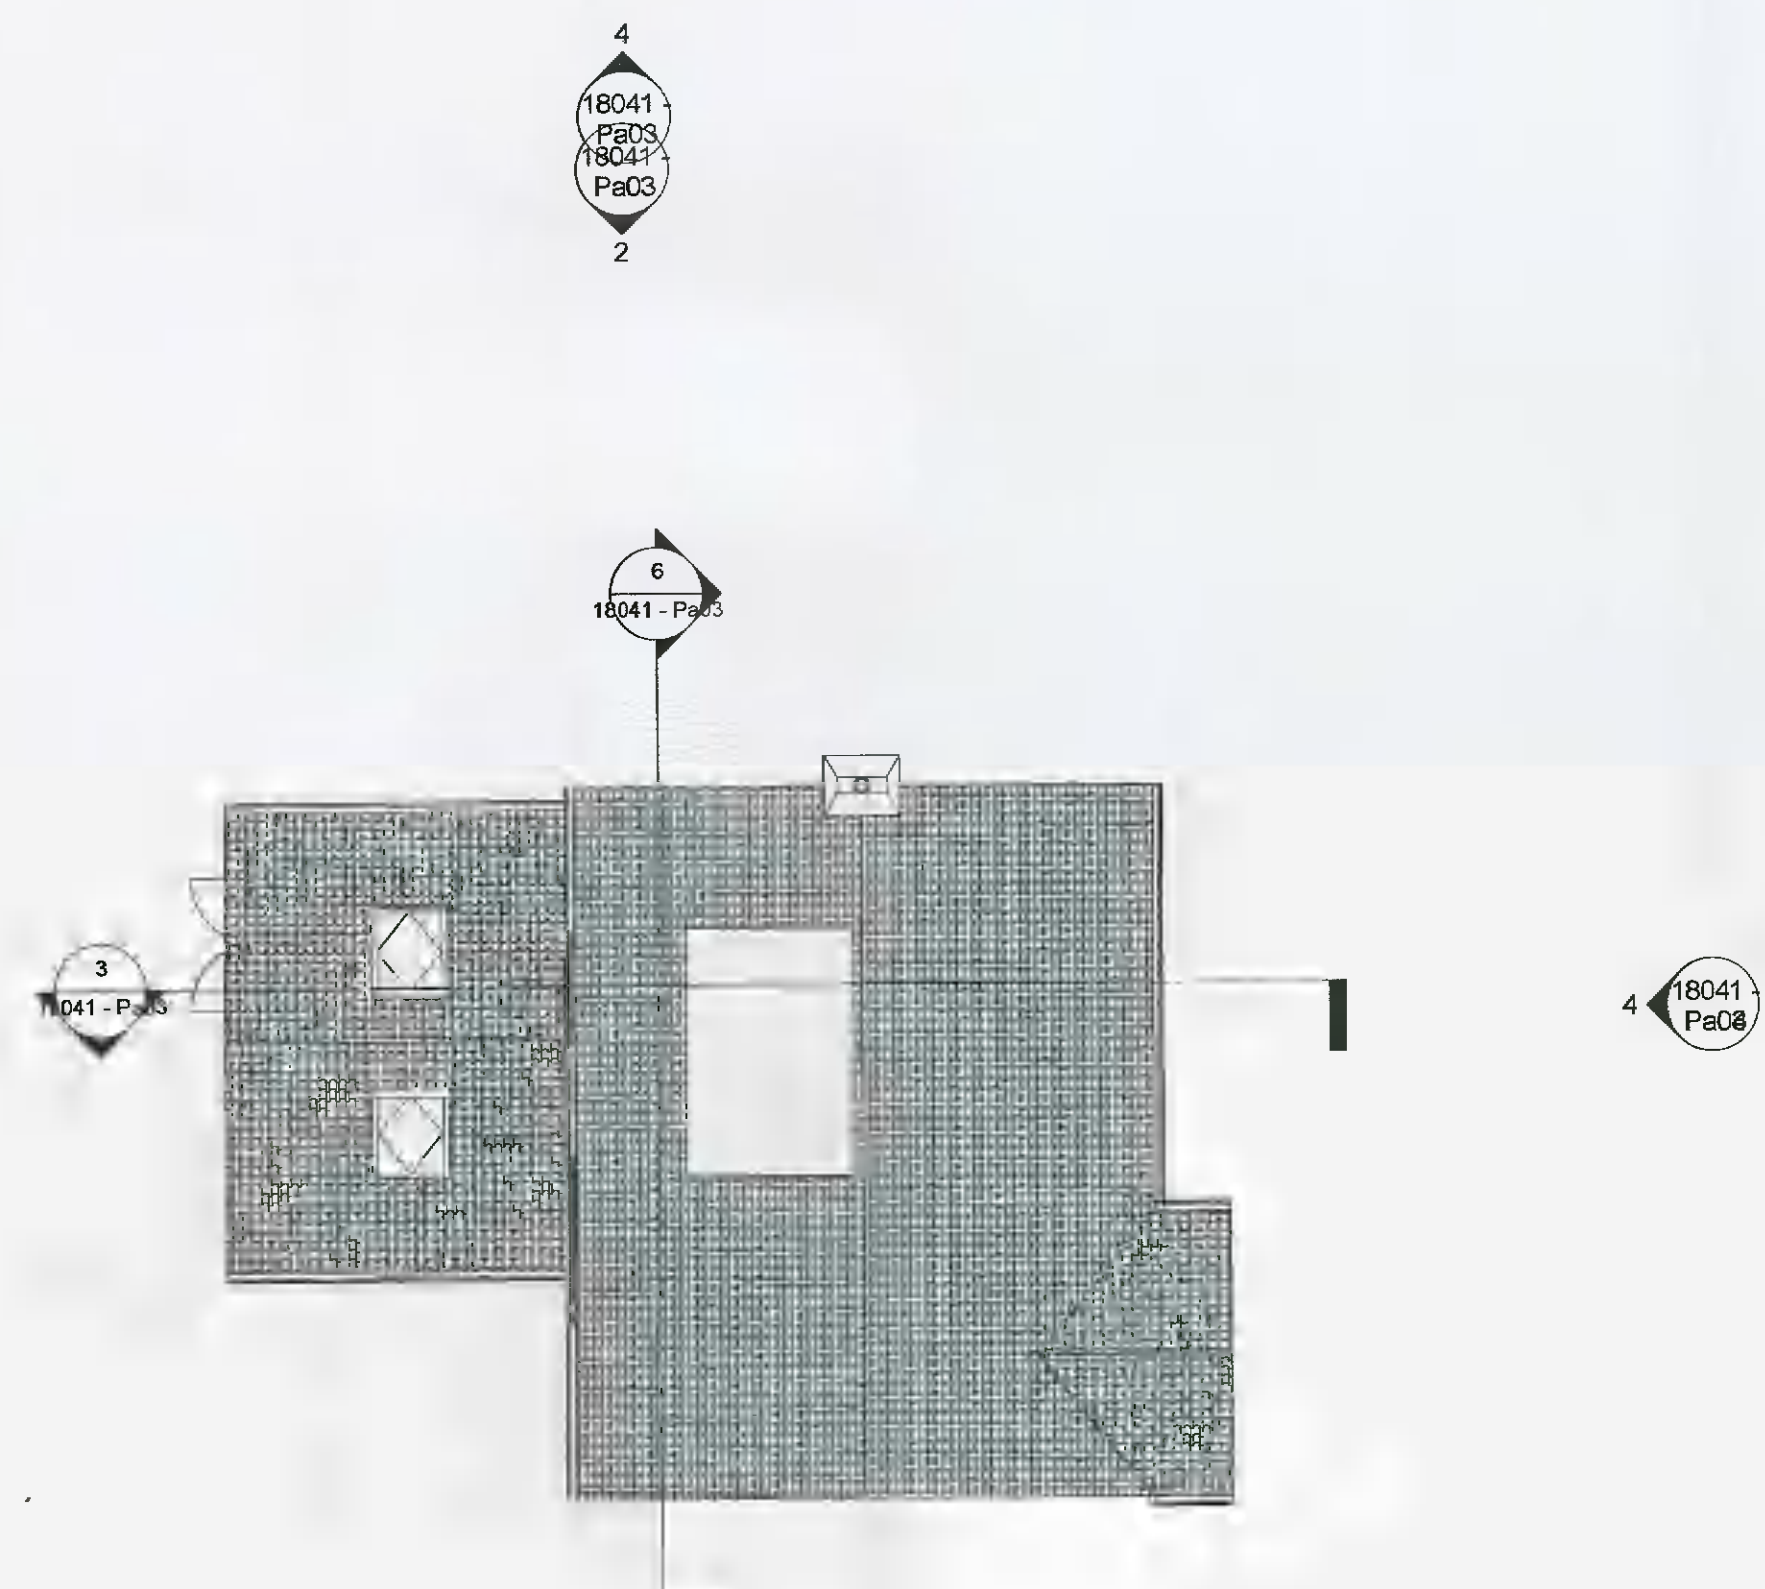

3 Roof Plan  
1: 100

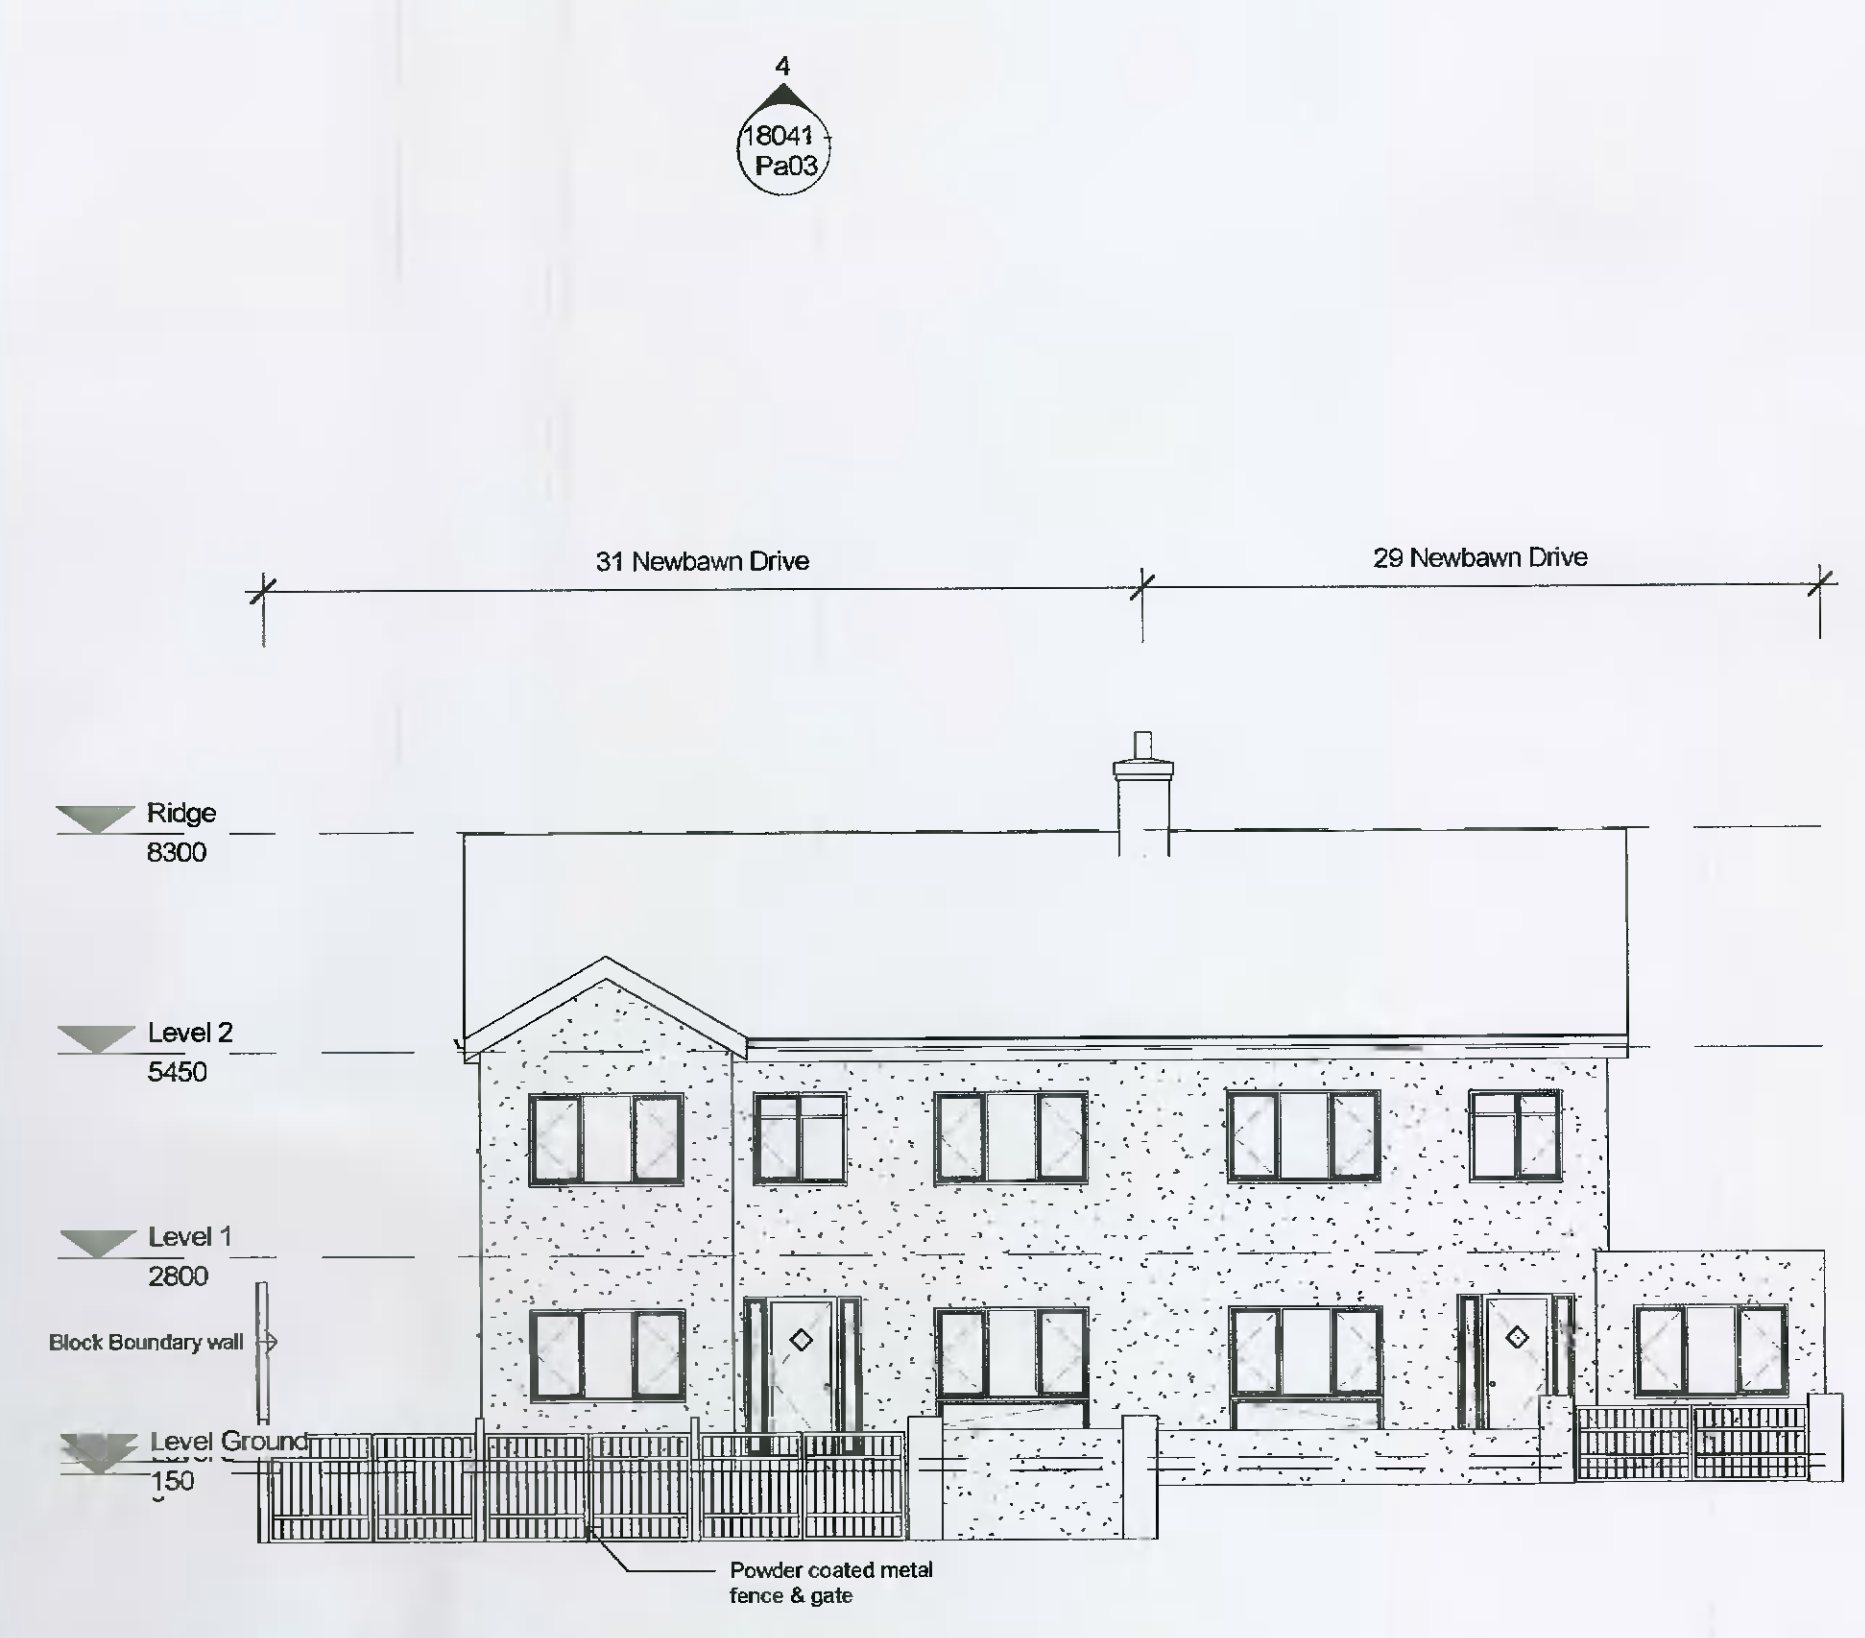

4 East Contiguous  
1: 100

Rev	Description	Date

CODE	SUITABILITY DESCRIPTION

PROJECT  
31 New Bawn Drive,  
Oldbawn, D24

TITLE  
Previous Plans &  
Contiguous Elevation

CLIENT  
Mr Stephen Maher

DRAWN BY	CHECKED BY	DATE
Author	Checker	07/16/18
SCALE (@ A1)	PROJECT NUMBER	
1: 100	18041	
DRAWING NUMBER		REV
18041 - Pa04		