


18041  
Pa06  
RevB  
7



18041 - Pa06 RevB  
6

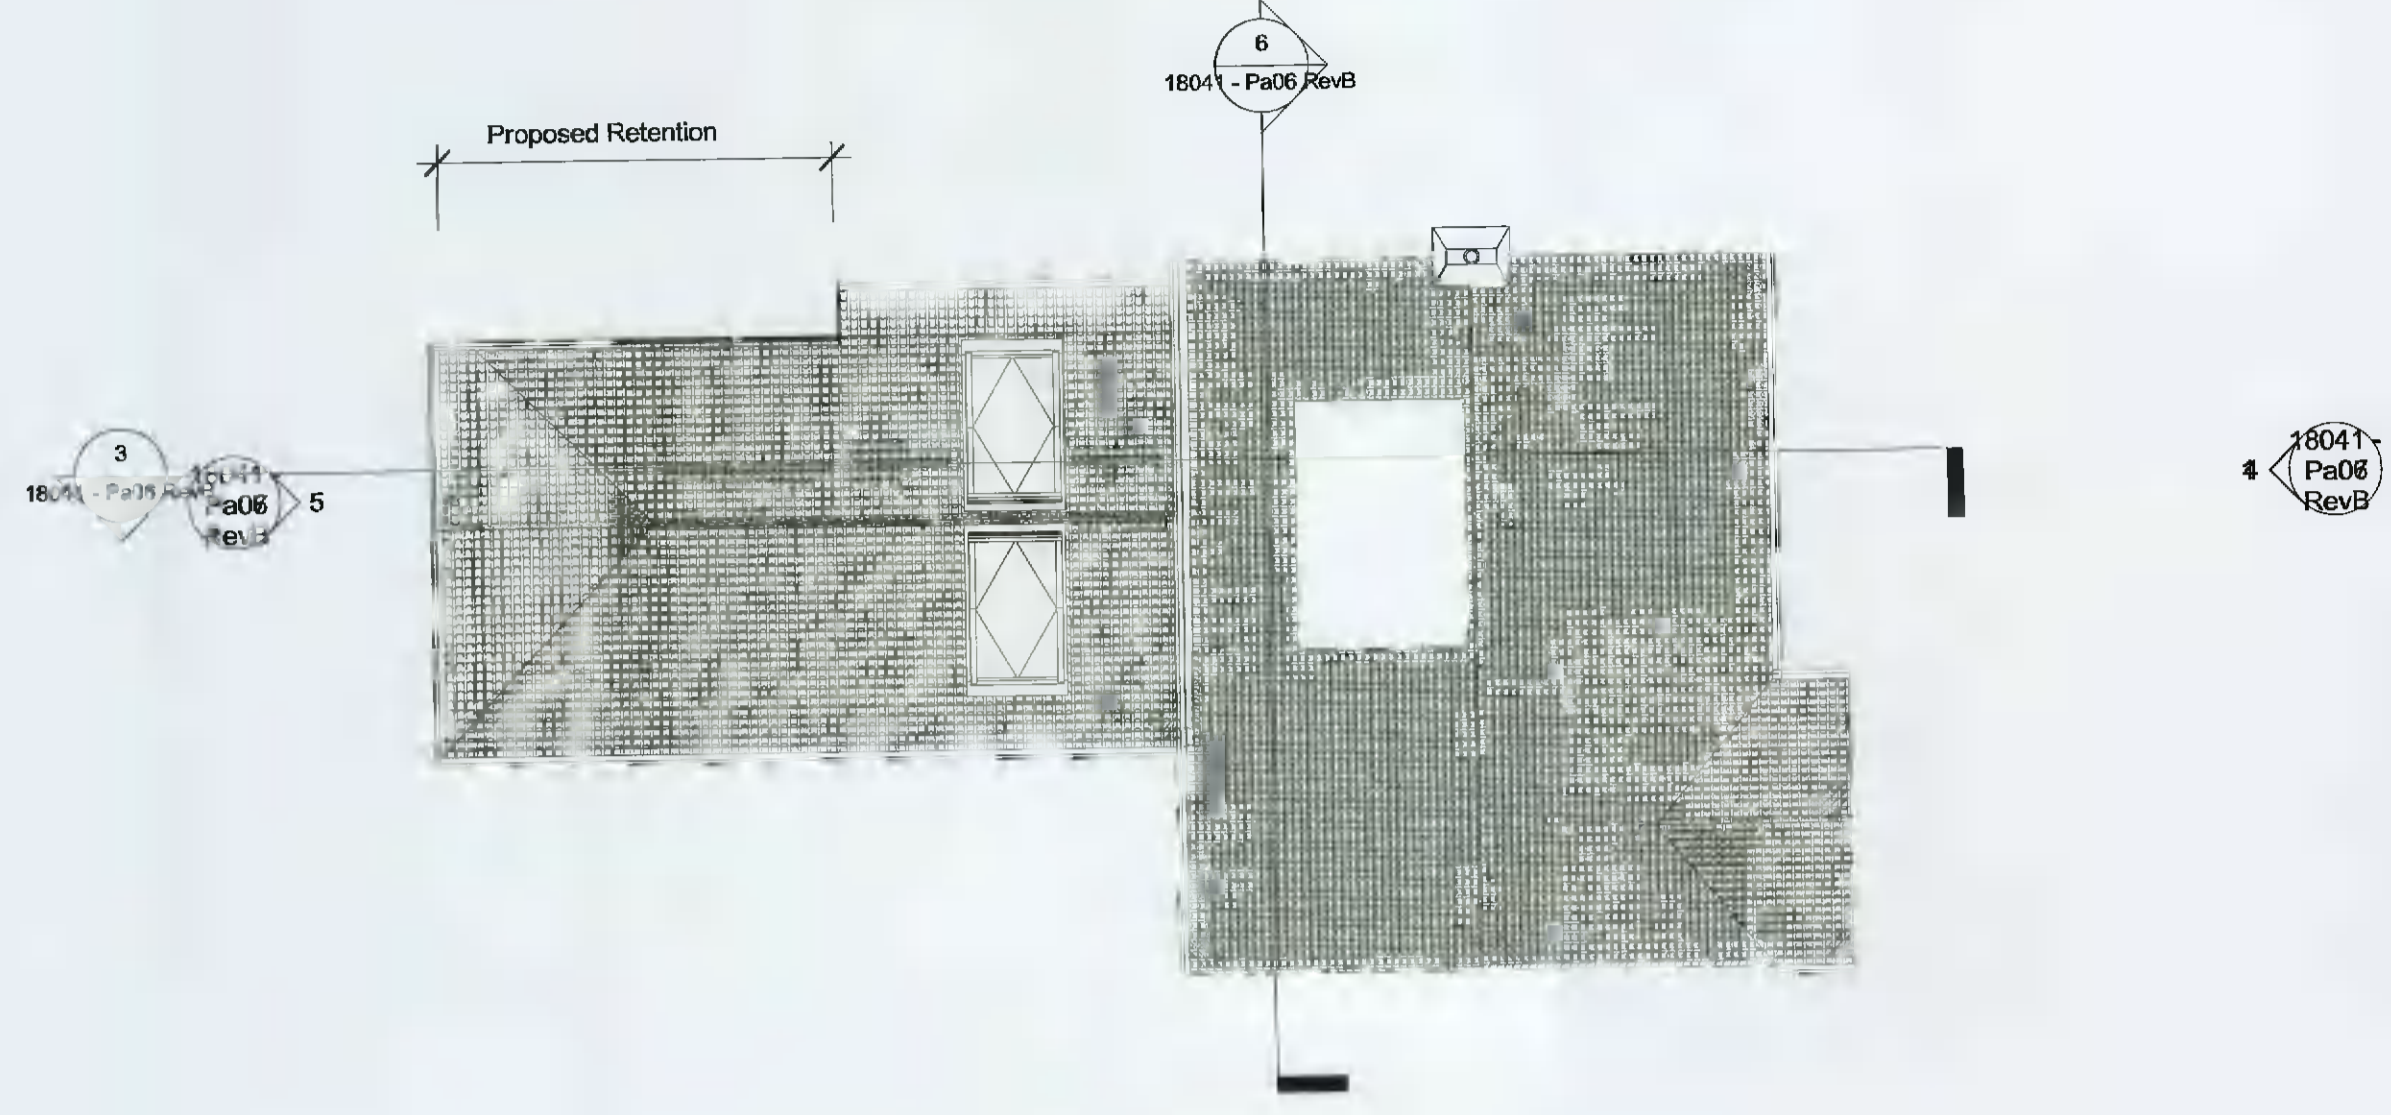


3 Roof Plan  
1 : 100

18041  
Pa06  
RevB  
4



4 East Contiguous  
1 : 100


18041  
Pa06  
RevB  
5

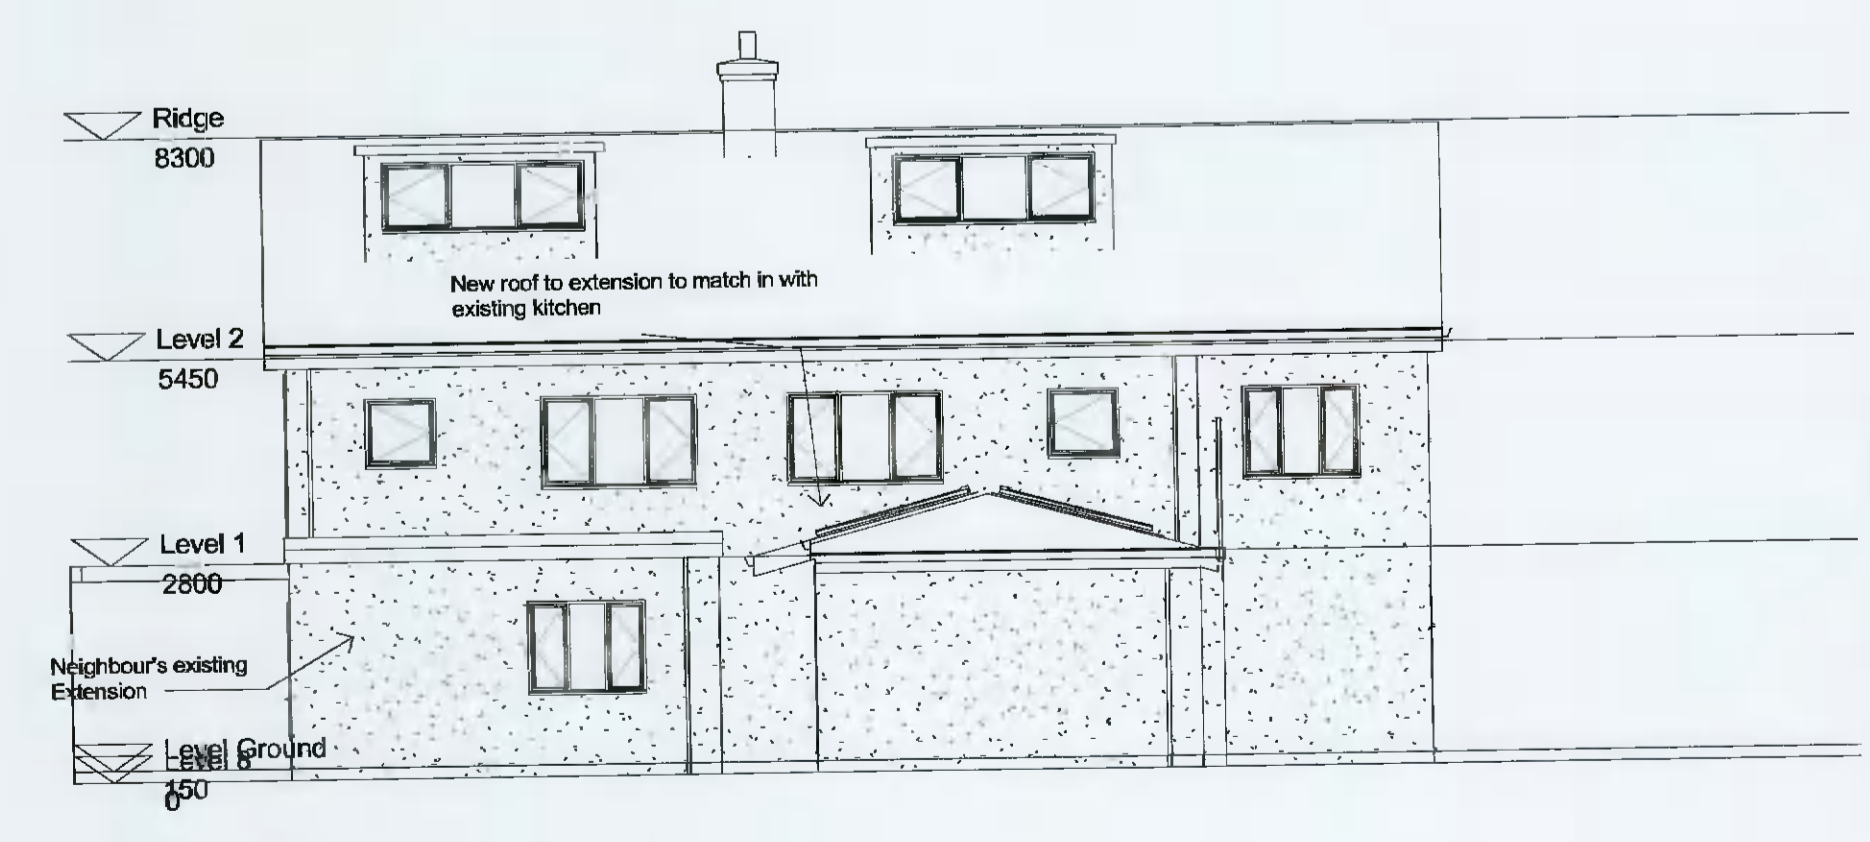

5 West Contiguous  
1 : 100

Proposed Retention


18041 - Pa06 RevB  
6

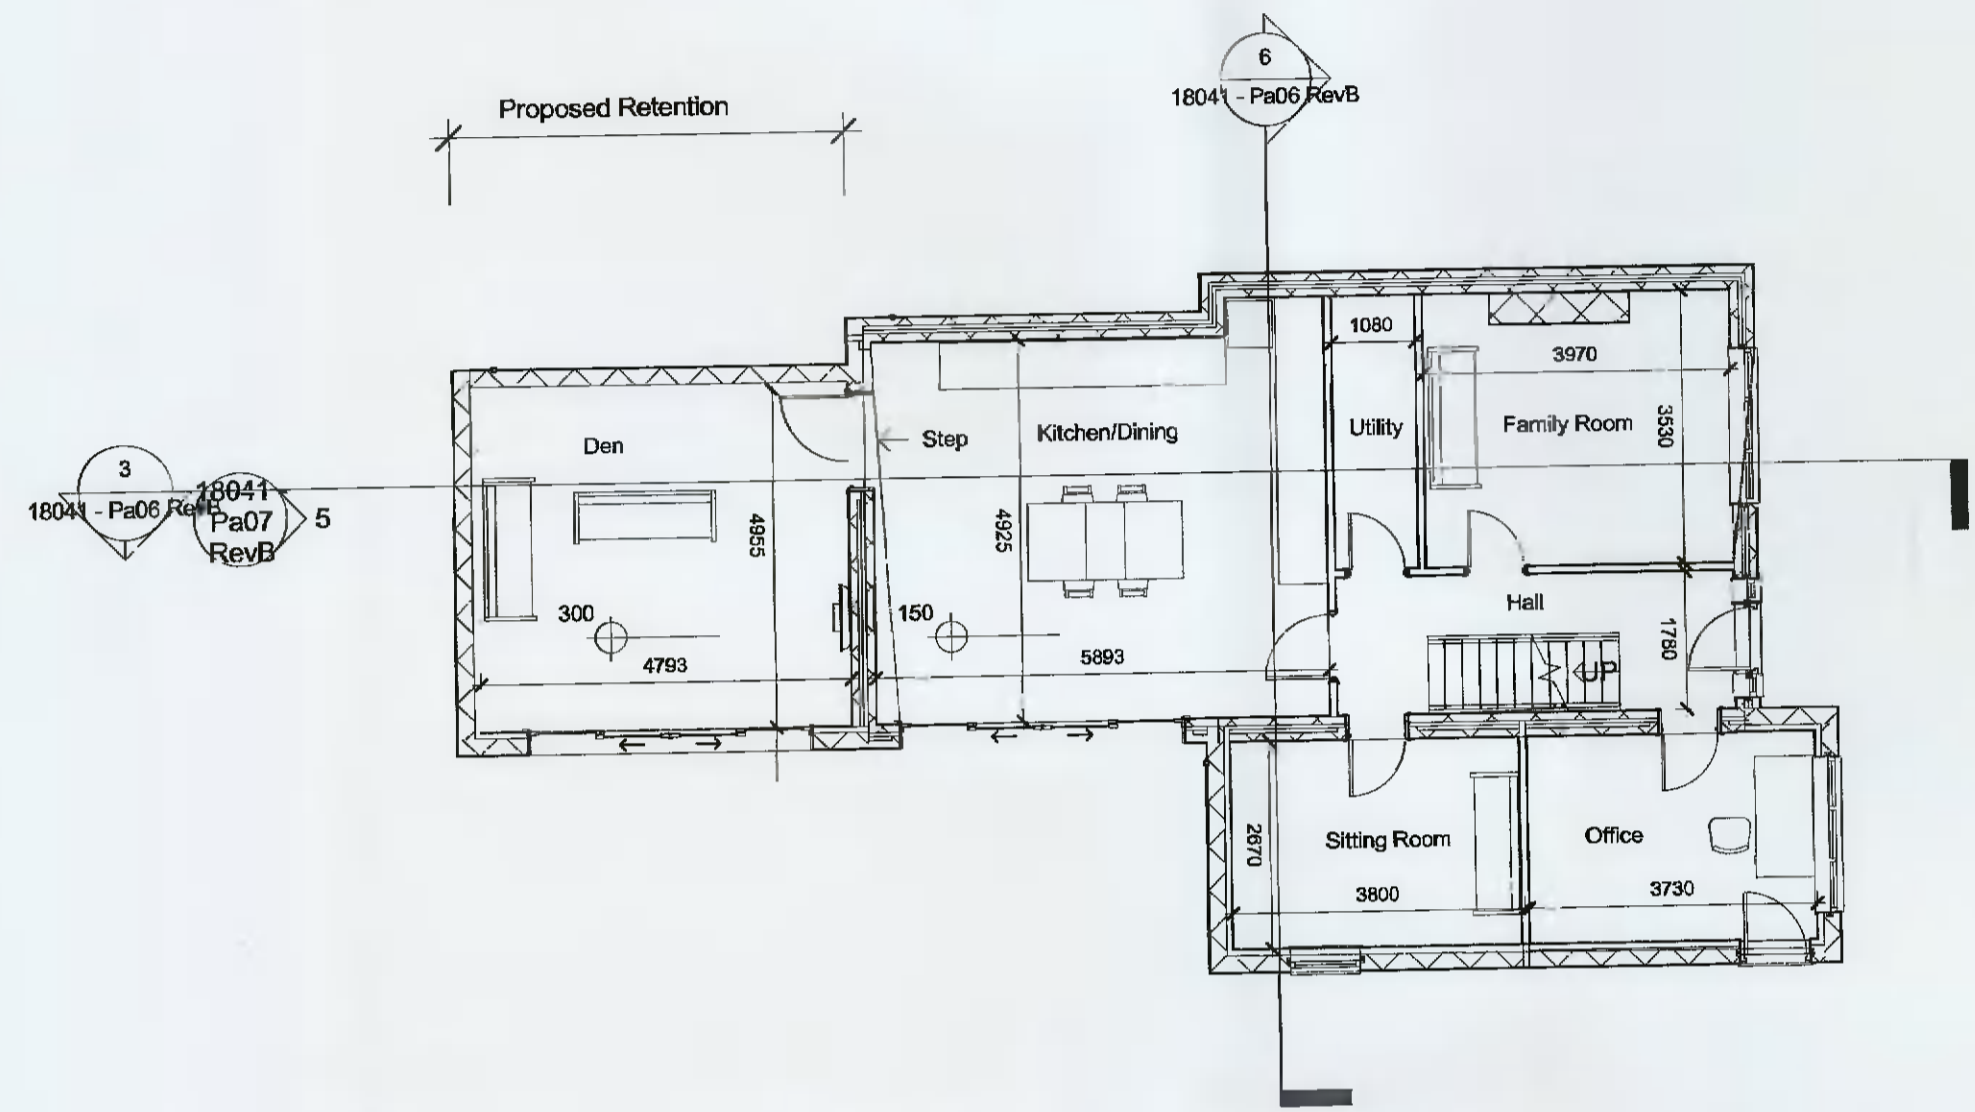

1 Ground Floor  
1 : 100

Proposed Retention

18041 - Pa06 RevB  
6

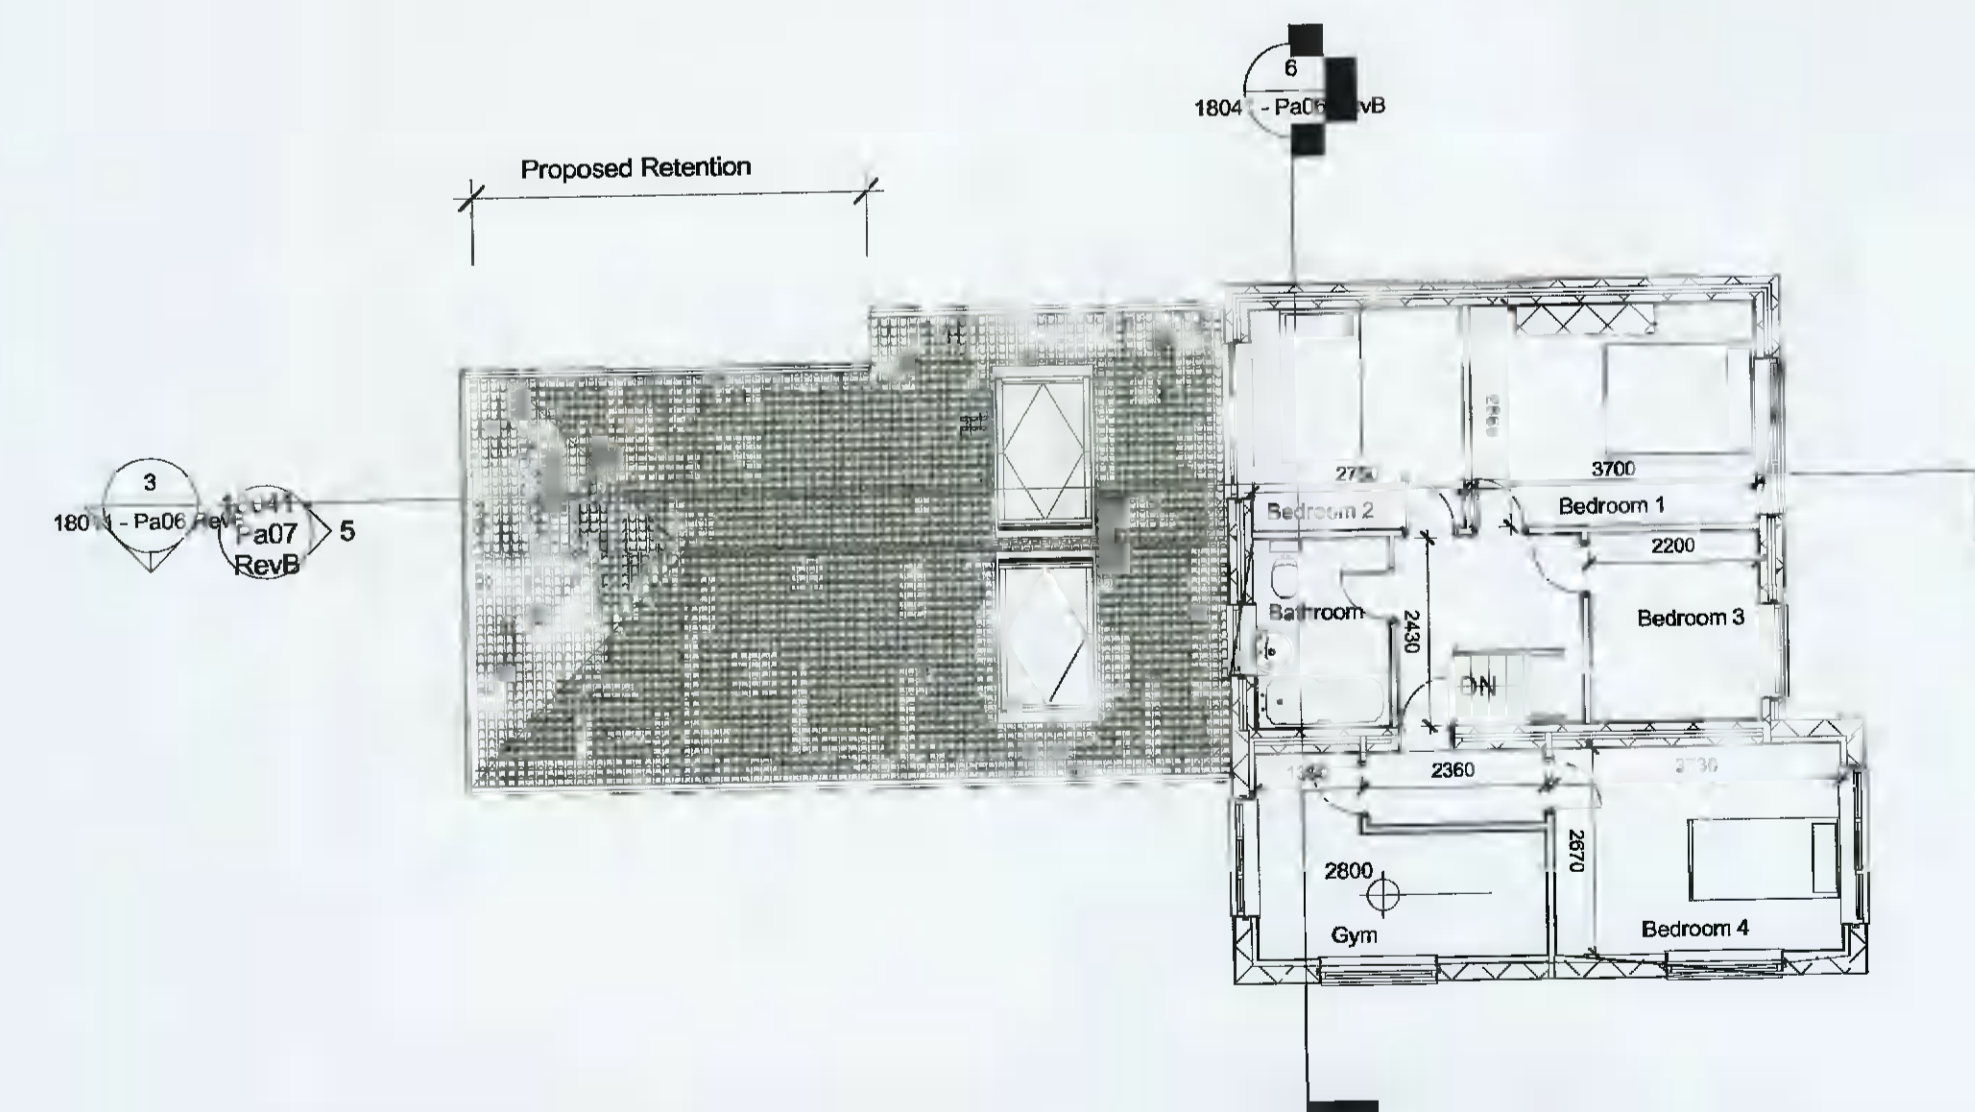

2 1st Floor  
1 : 100

--

--

Rev	Description	Date

CODE	SUITABILITY DESCRIPTION
STATUS	PURPOSE OF ISSUE

--

PROJECT  
**31 New Bawn Drive,  
Oldbawn, D24**

TITLE  
**Proposed Retention with  
Alterations Plans &  
Contiguous Elevation**

CLIENT  
**Mr Stephen Maher**

DRAWN BY Author	CHECKED BY Checker	DATE 01/12/21
SCALE (@ A1) 1 : 100	PROJECT NUMBER 18041	
DRAWING NUMBER 18041 - Pa11 RevB	REV B	