


Ground Floor Plan




Front Elevation




Rear Elevation

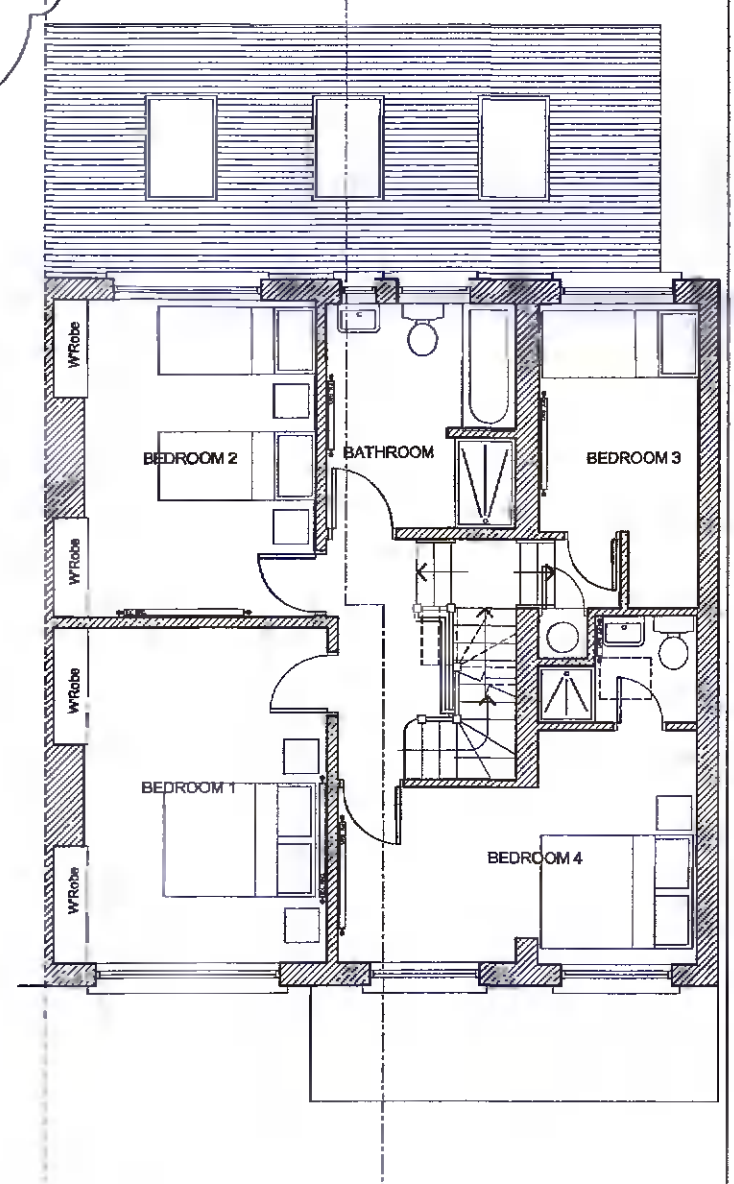


First Floor Plan

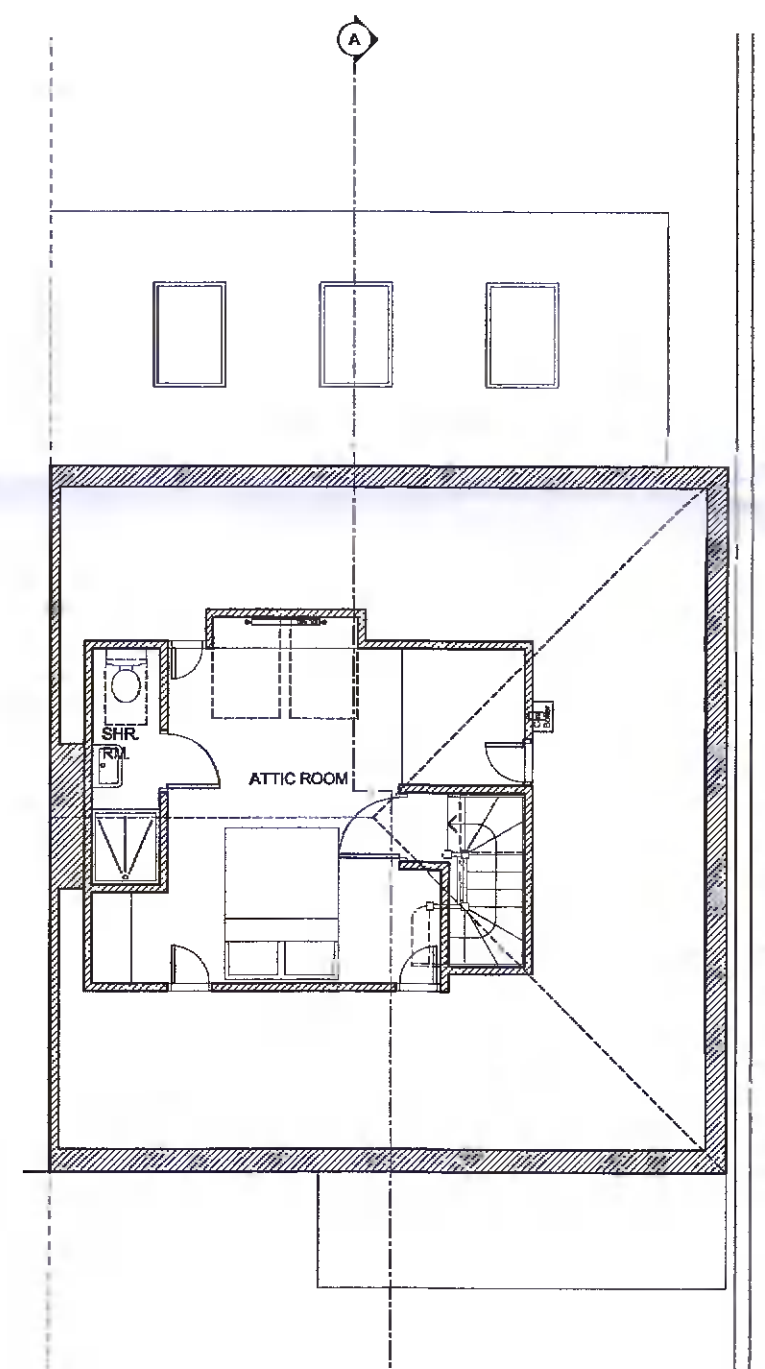

Attic Floor Plan

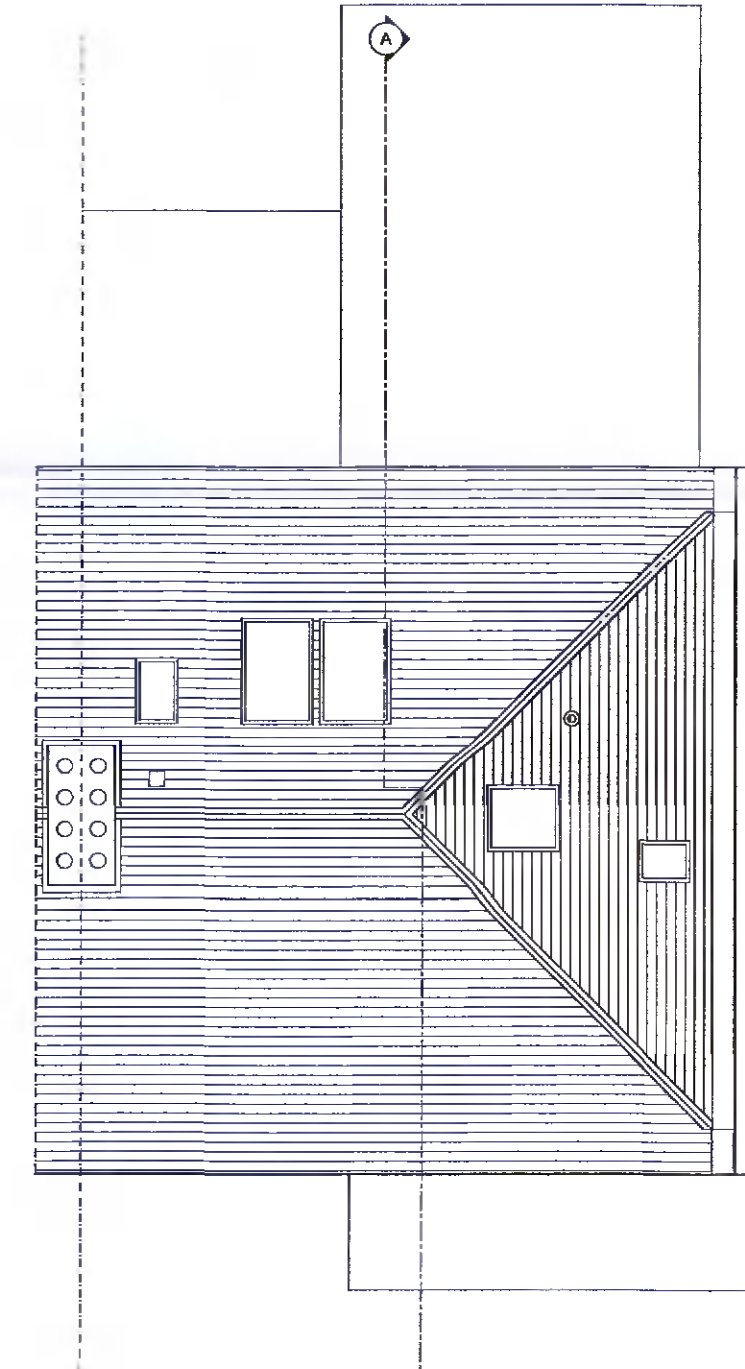

Roof Plan

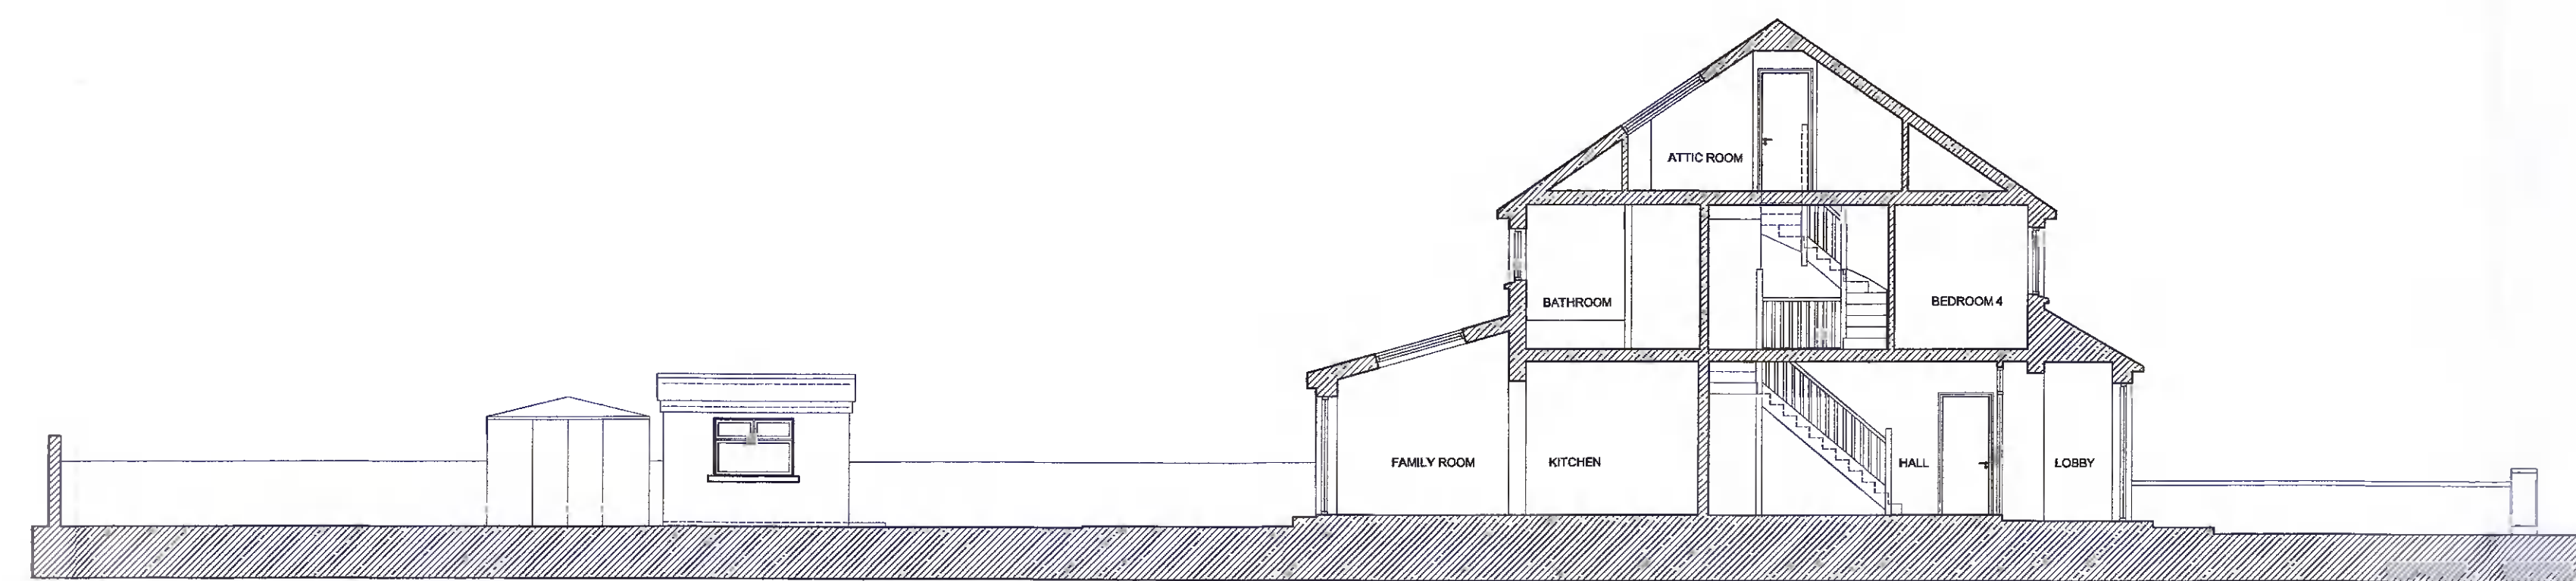

Section A-A

REV.	DATE	DRWN.	DESCRIPTION	INT.
A	23-2-22	FF	Additional information added.	

FIGURED DIMENSIONS ONLY TO BE USED THIS DRAWING IS COPYRIGHT ©
FLANAGAN ARCHITECTS
 8, Argus House, Greenmount Office Park, Harold's Cross, Dublin 6W
 Tel: (01) 4730034 Fax: (01) 4730043 email: info@flanaganarchitects.ie

PROJECT: HOUSE REFURBISHMENT AT 53, WAINSFORT ROAD, TERENURE, DUBLIN 6W D6W R851

CLIENT: MS. MAJELLA SLEVIN & MR. PADRAIG WOODS

DRAWING: EXISTING FLOOR PLANS, SECTION A-A AND ELEVATIONS

SCALE: 1:100 (of A1), 1:200 (of A3)	DRAWN BY:
DATE: Nov. 2021	DRAWING NO. 12102 / PP-2
	REV. A