



Proposed Front Elevation

Existing front elevation to be fitted with external insulation and finished with a nap render


Existing windows to be replaced with new Aluminium / wood windows

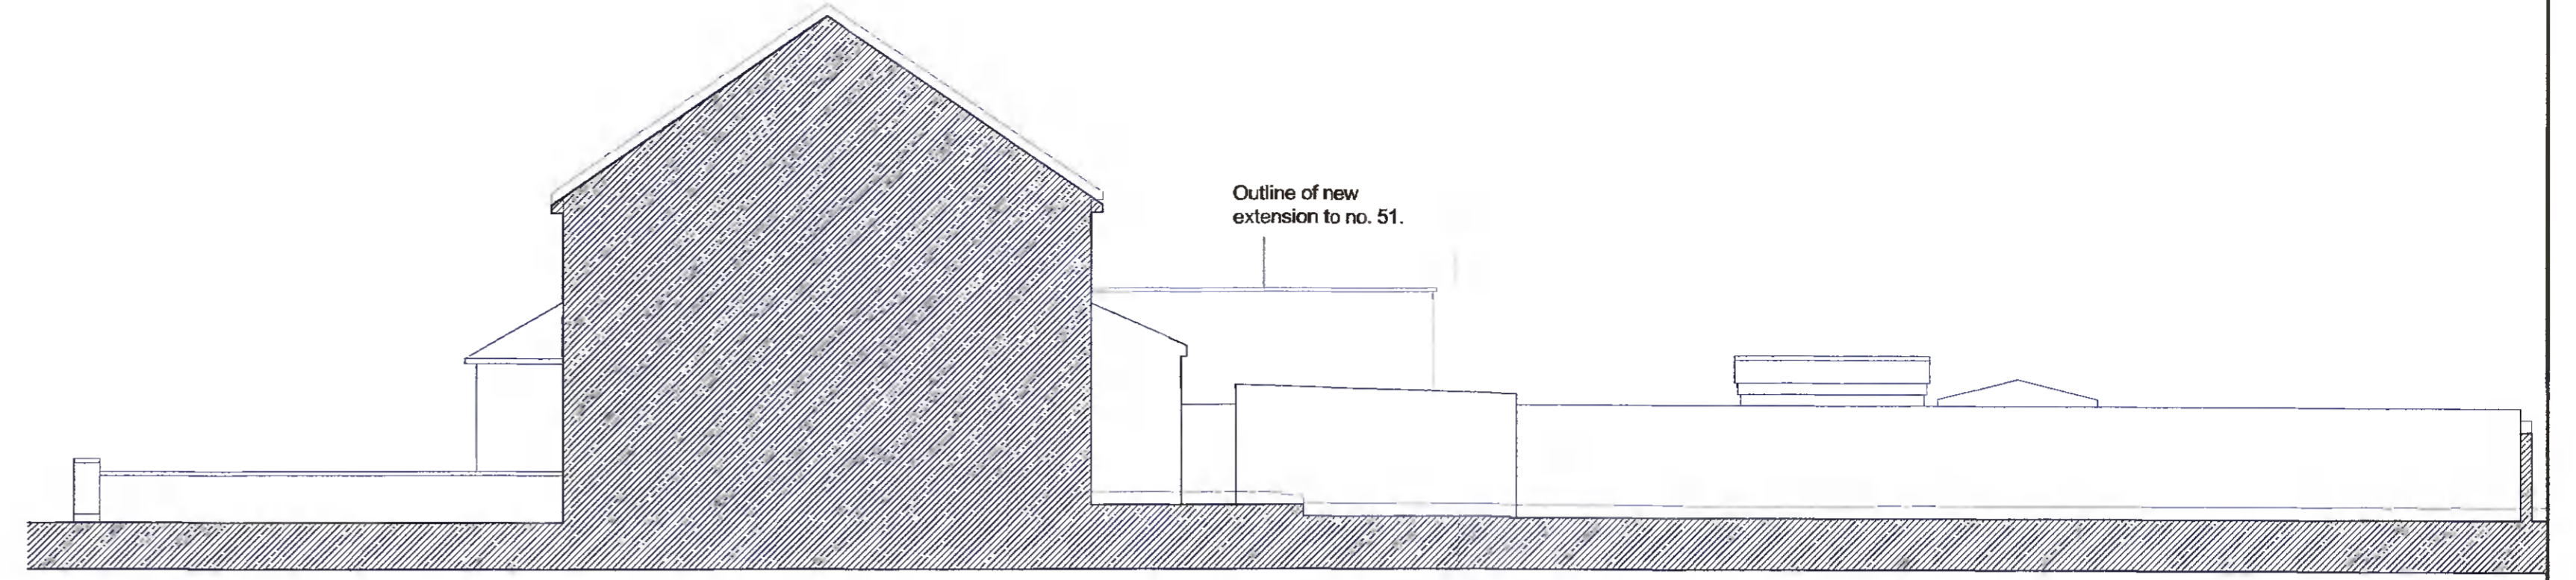


Proposed North Elevation, Section C-C

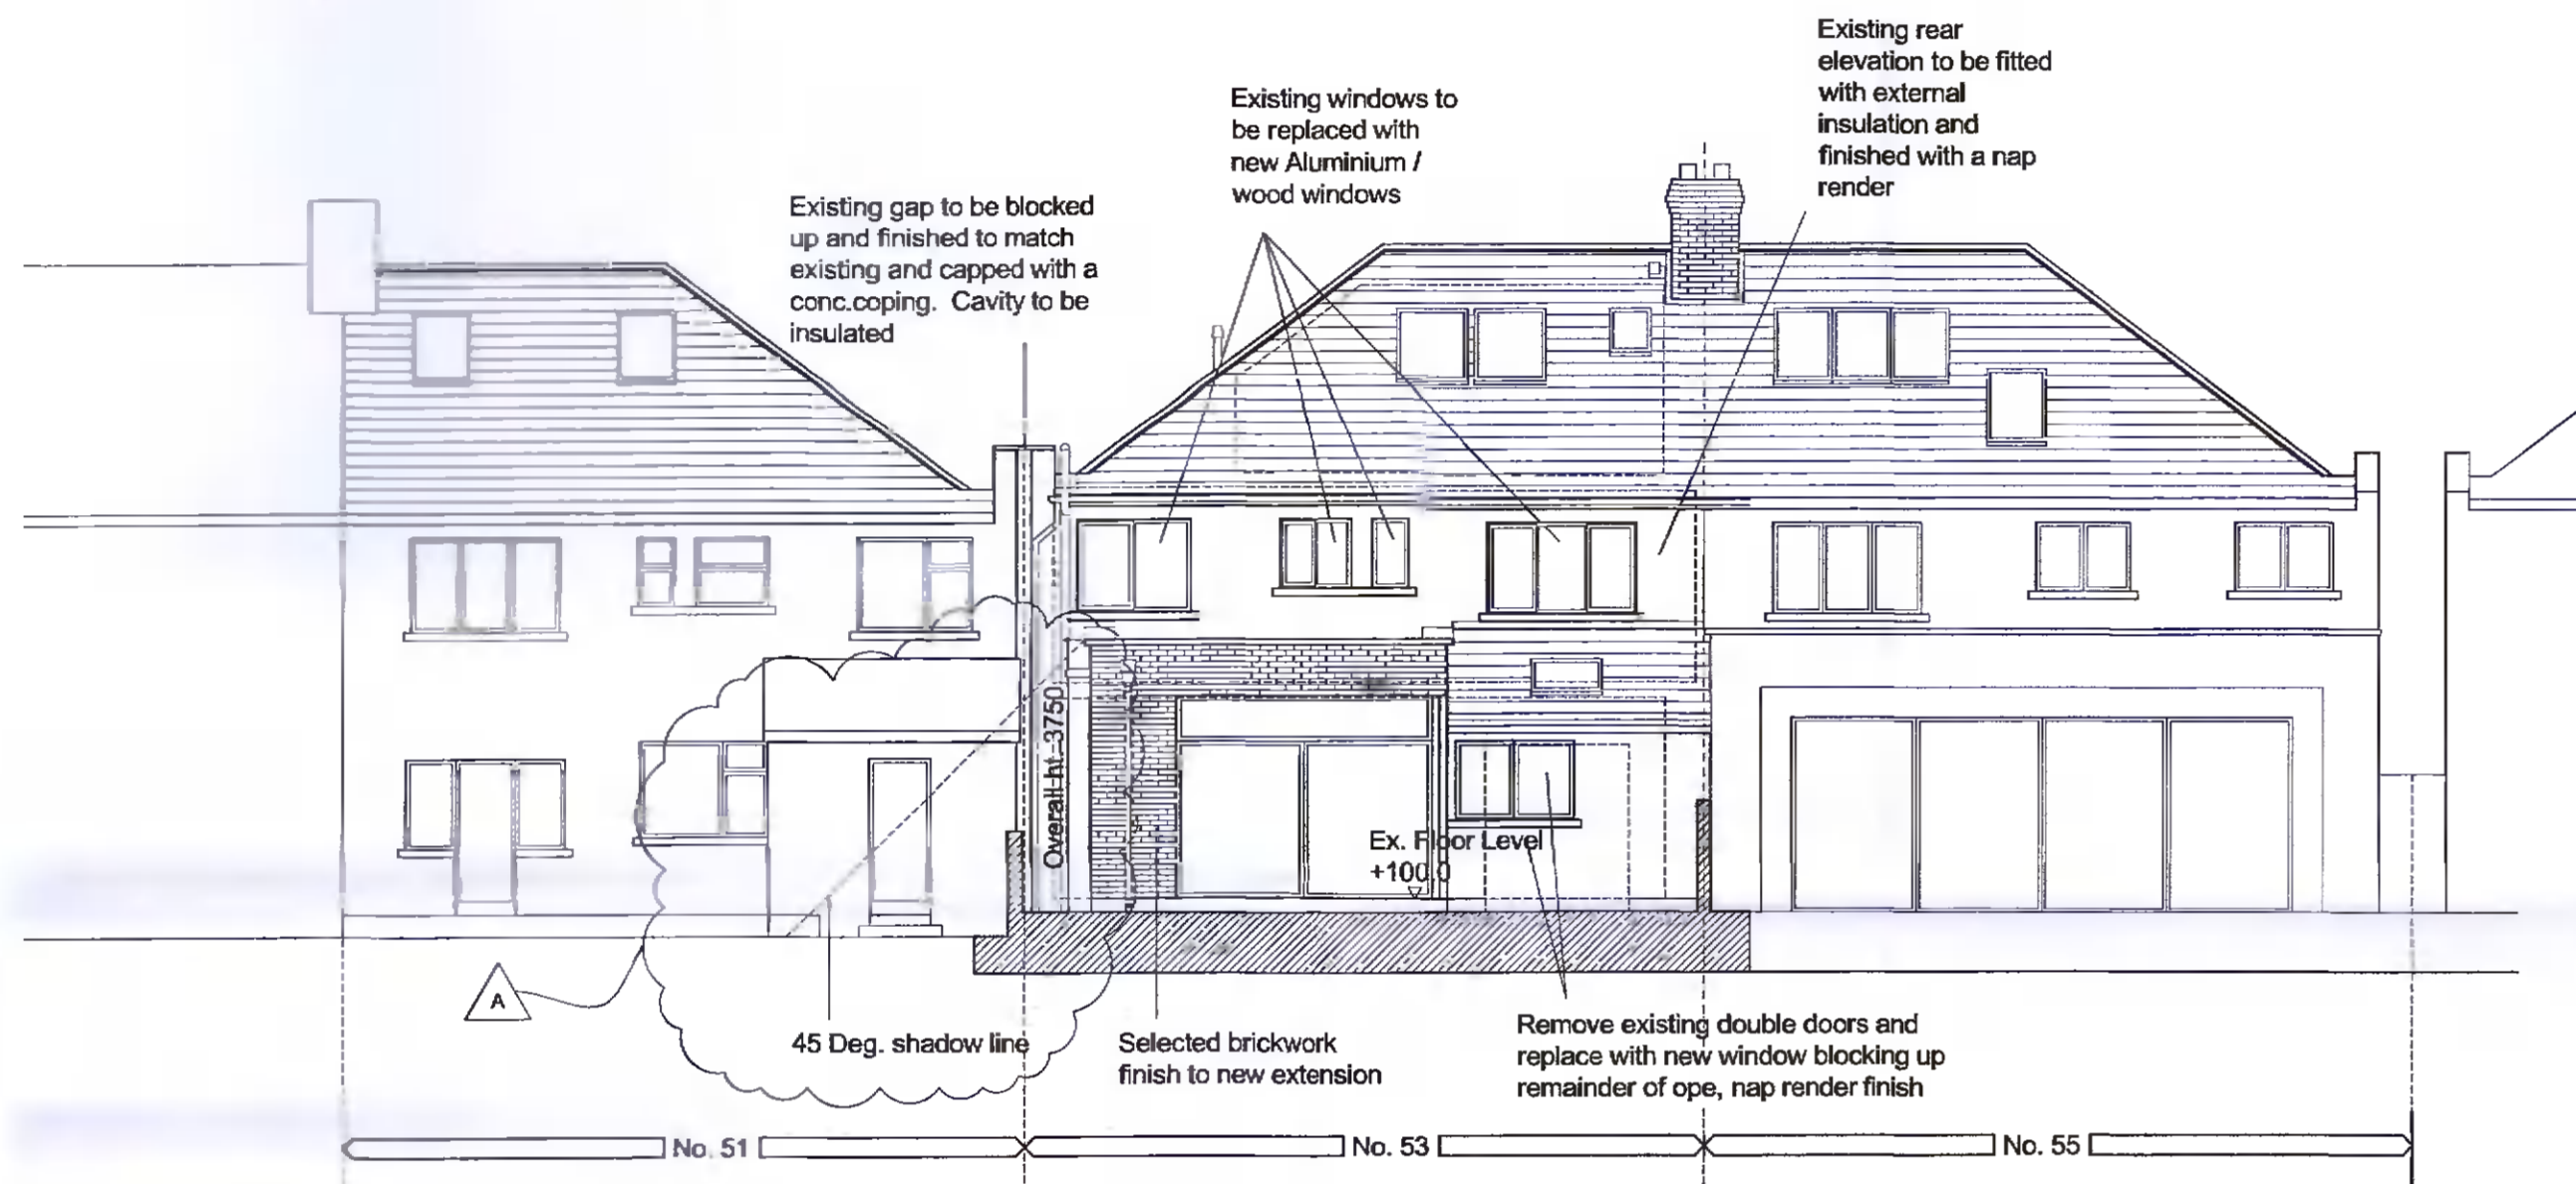


Proposed Rear Elevation

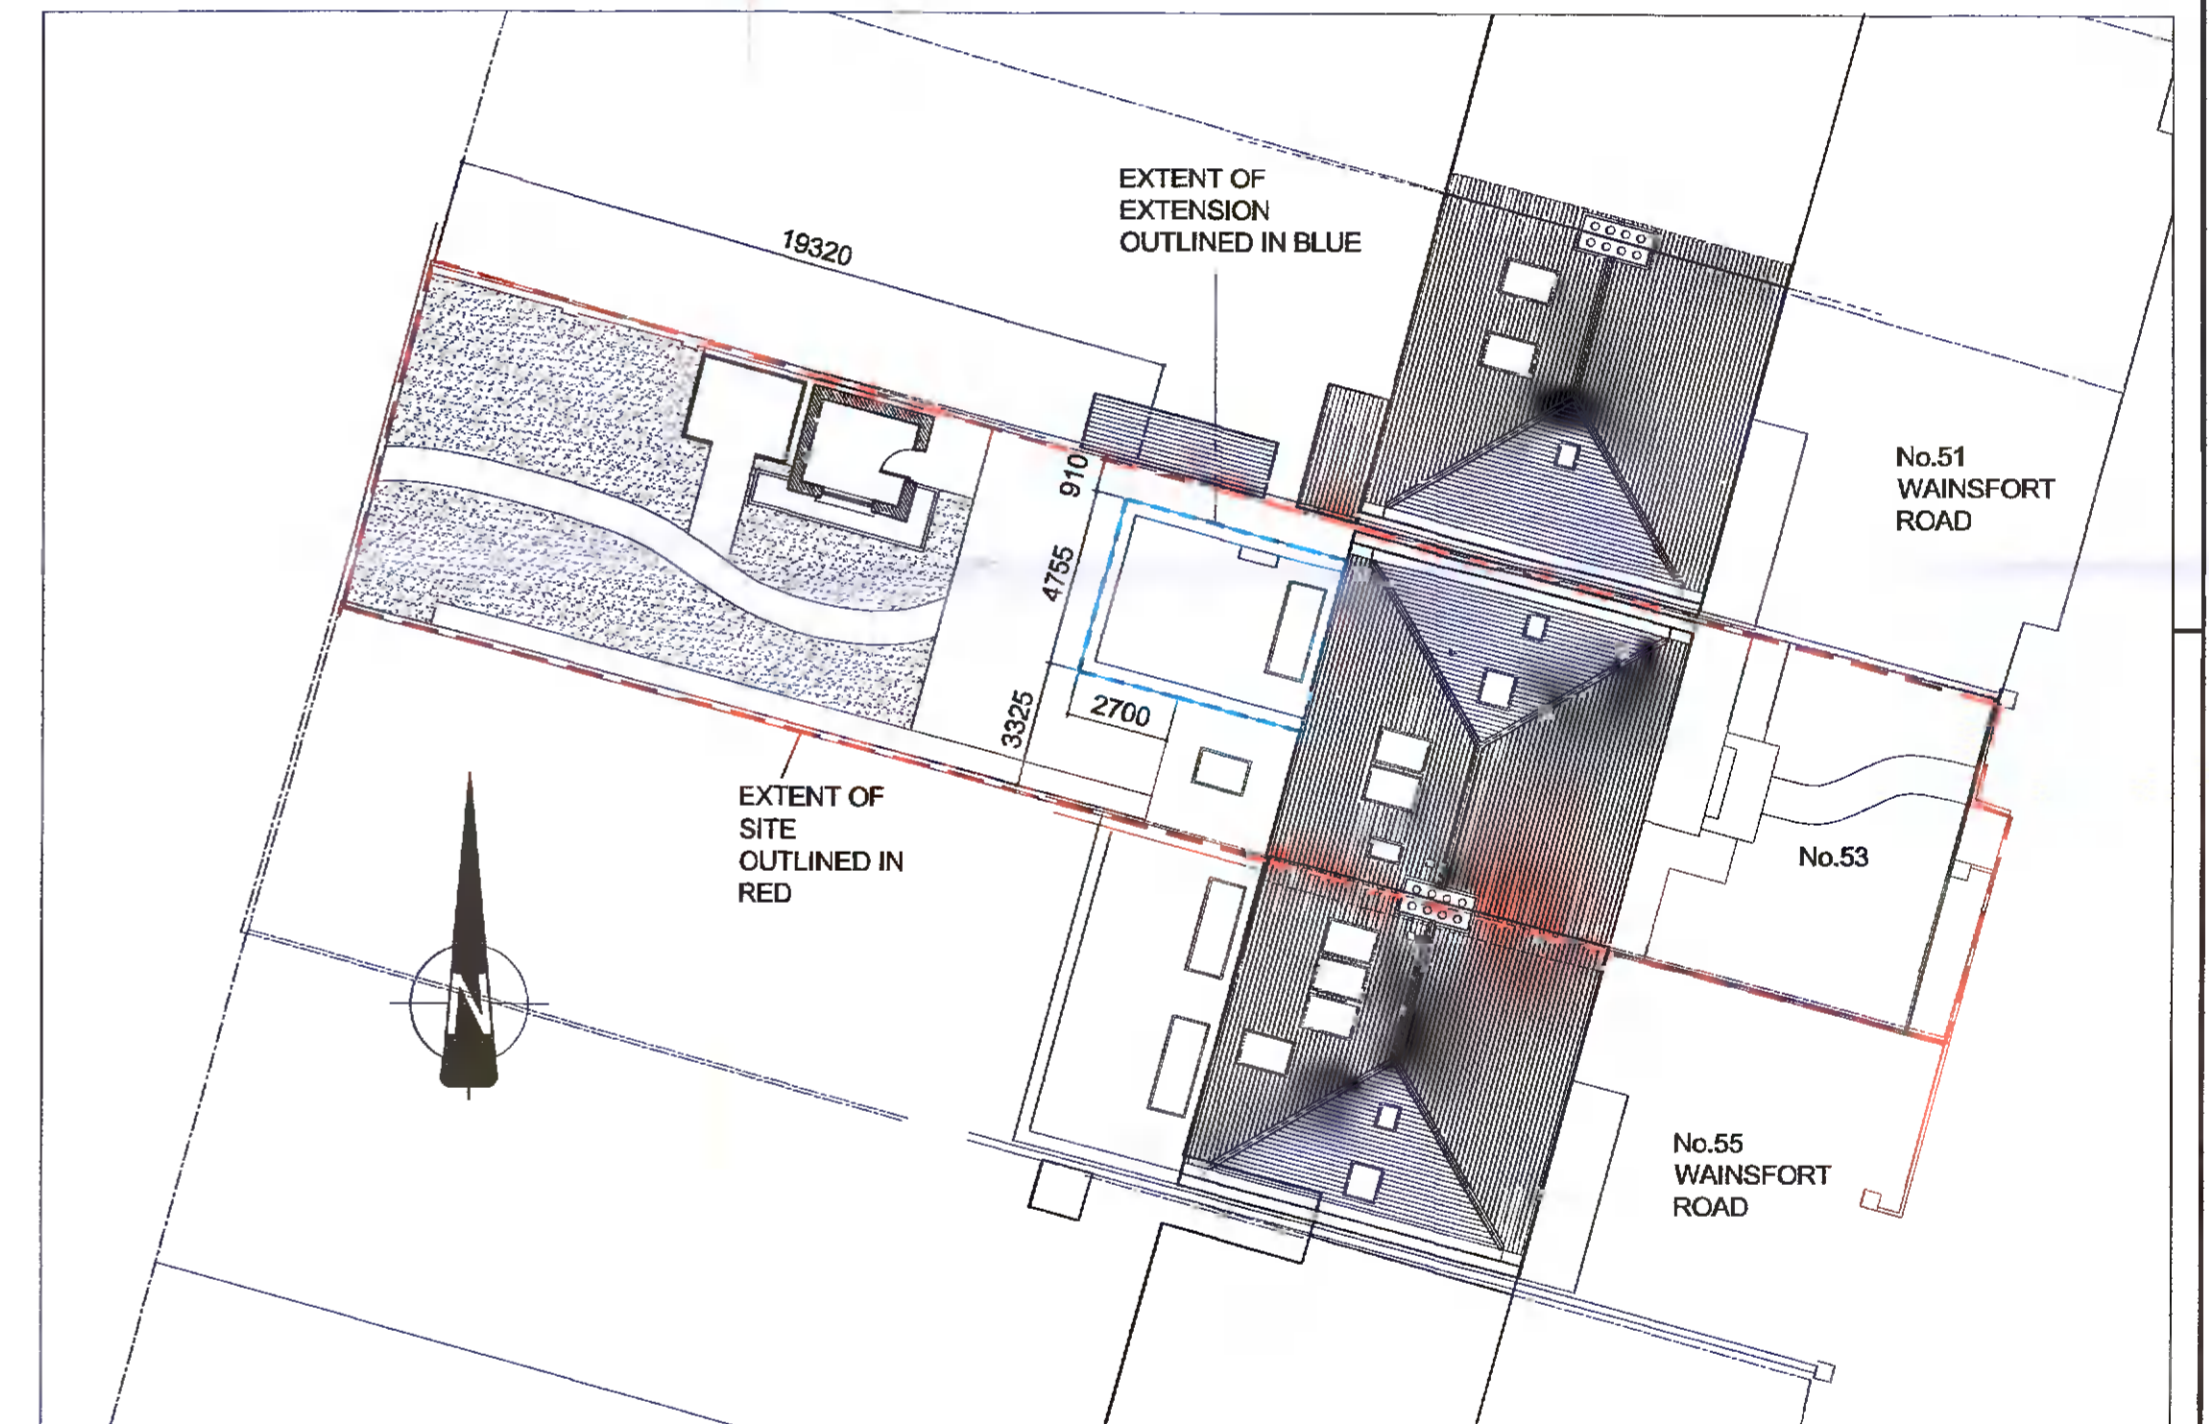

Site Layout Plan Scale 1:200

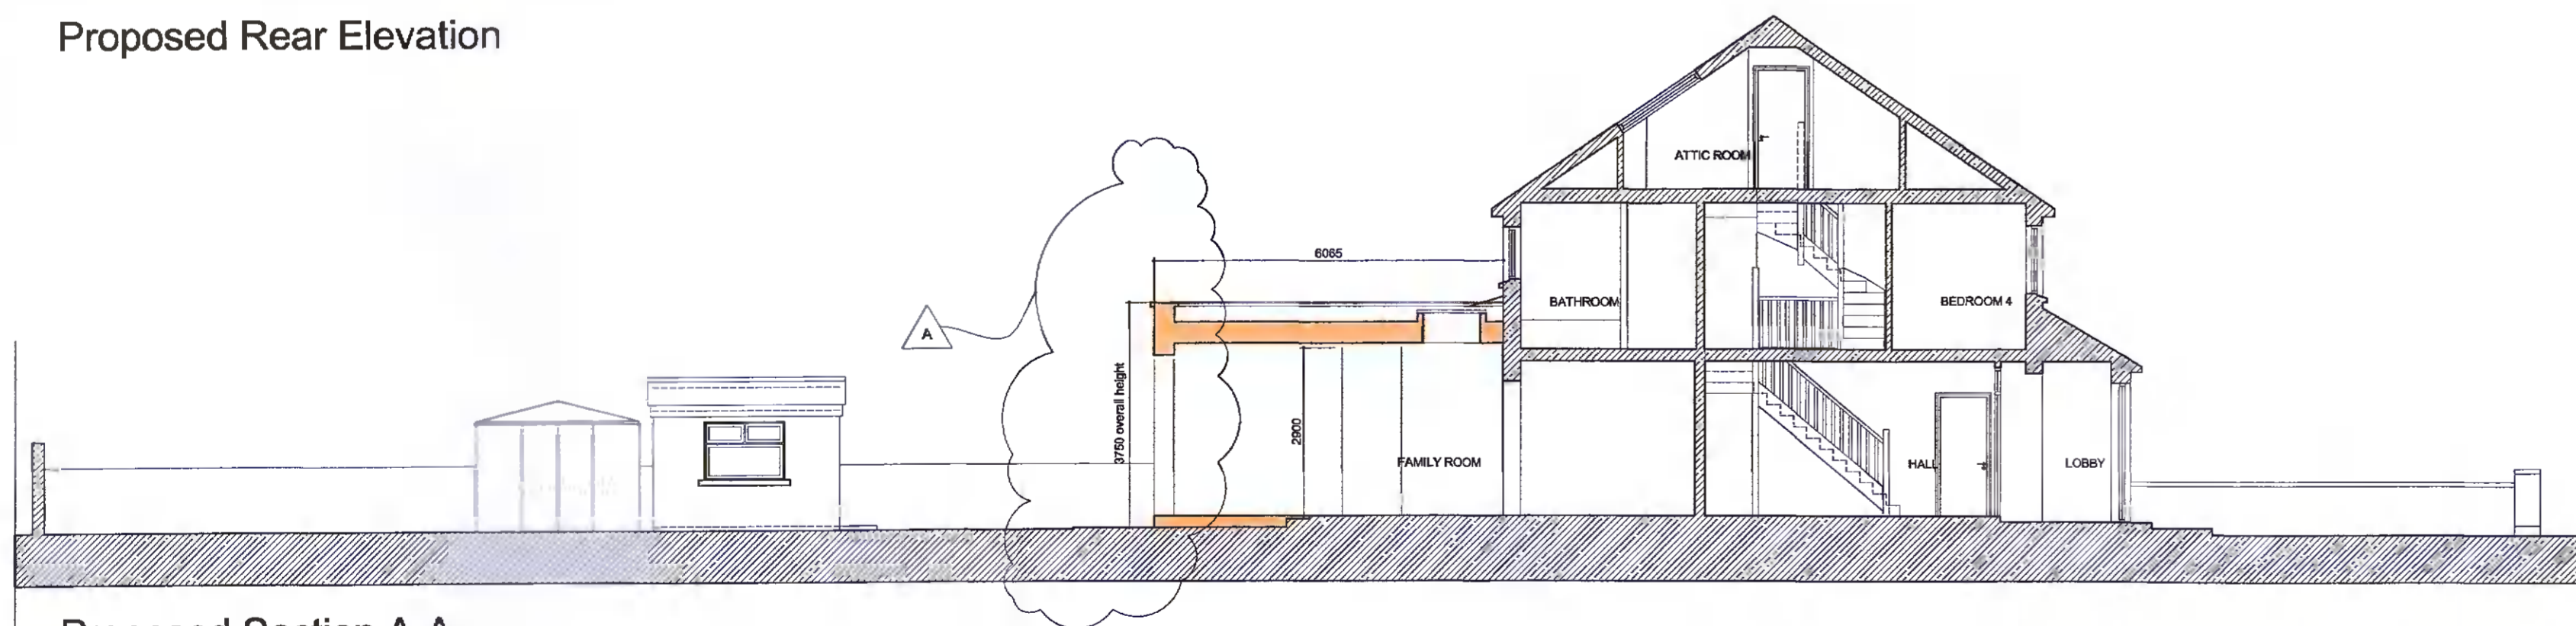

Proposed Section A-A

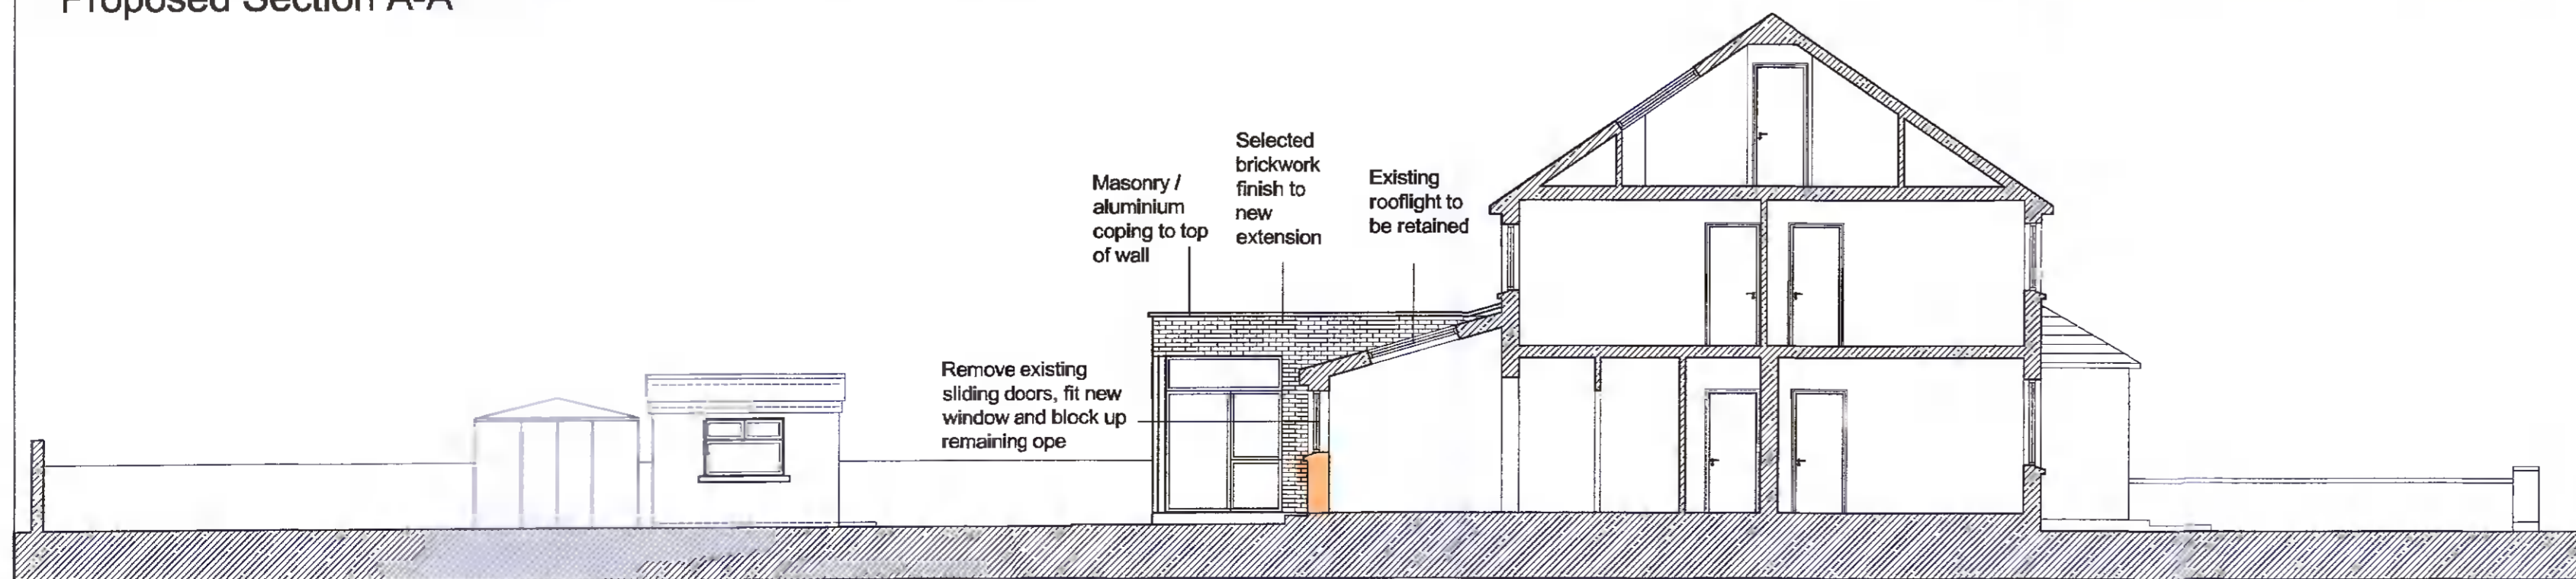

Proposed Side Elevation, Section B-B

Existing walls shown thus

New construction shown thus

REV.	DATE	BY	DESCRIPTION	INIT.
A	23-2-22	PF	Additional information added.	
FIGURED DIMENSIONS ONLY TO BE USED				
FLANAGAN ARCHITECTS 8, Atlas House, Greenmount Office Park, Harold's Cross, Dublin 6W Tel: (01) 4730034 Fax: (01) 4730043 email: info@flanaganarchitects.ie				
PROJECT:	HOUSE REFURBISHMENT AT 53, WAINSFORT ROAD, TERENURE, DUBLIN 6W D6W R851			
CLIENT:	MS. MAJELLA SLEVIN & MR. PADRAIG WOODS			
DRAWING:	PROPOSED ELEVATIONS, SECTIONS AND SITE LAYOUT PLAN			
SCALE:	1:100 & 1:200 (at A1)	DRAWN BY:	P.F.	
DATE:	Nov, 2021	DRAWING NO.:	12102 / PP-4	REV. A