




© DMCK Engineers Ltd trading as MCK Consulting  
 This drawing and any design herein is the copyright of the Consultants and must not be reproduced without their written consent. All drawings remain the property of the Consultants.  
 Figures dimensions only to be taken from this drawing. All dimensions to be checked on site. Consultants to be informed immediately of any discrepancies before work proceeds.

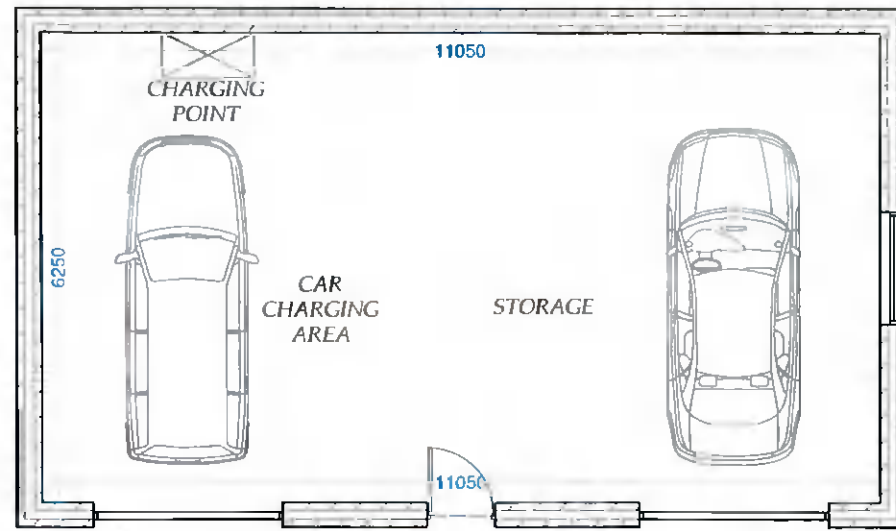

**GROUND FLOOR PLAN**  
 AREA: 67m<sup>2</sup>  
 SCALE 1:100

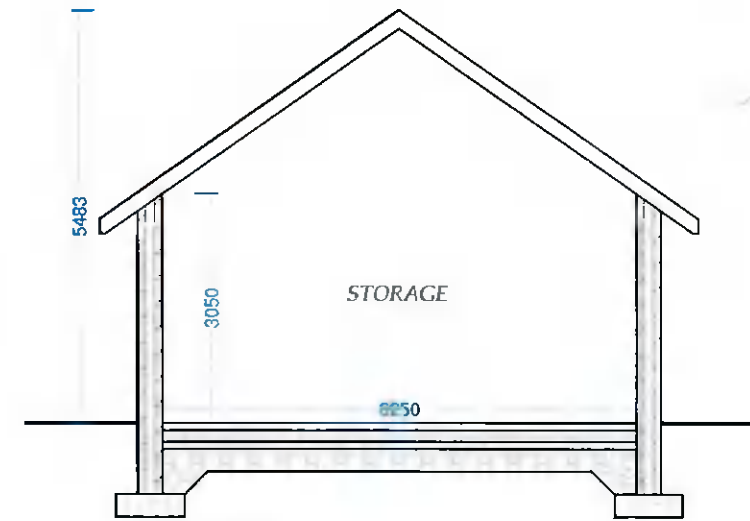

**SECTION**  
 SCALE 1:100

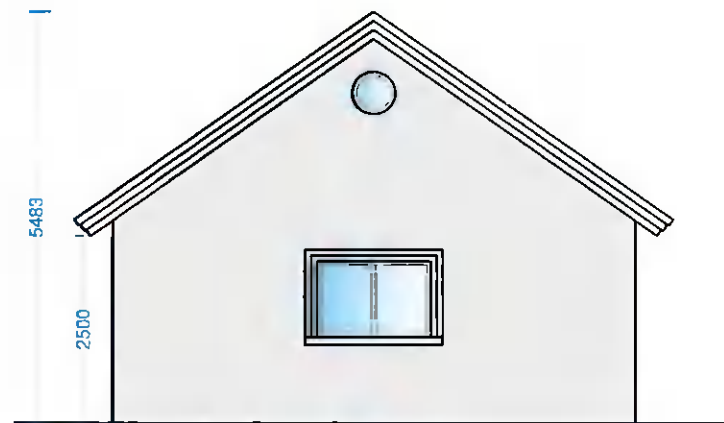


**SIDE ELEVATION**  
 SCALE 1:100




**FRONT ELEVATION**  
 SCALE 1:100

SOLAR PV PANELS DESIGNED TO SPECIALIST'S REQUIREMENTS

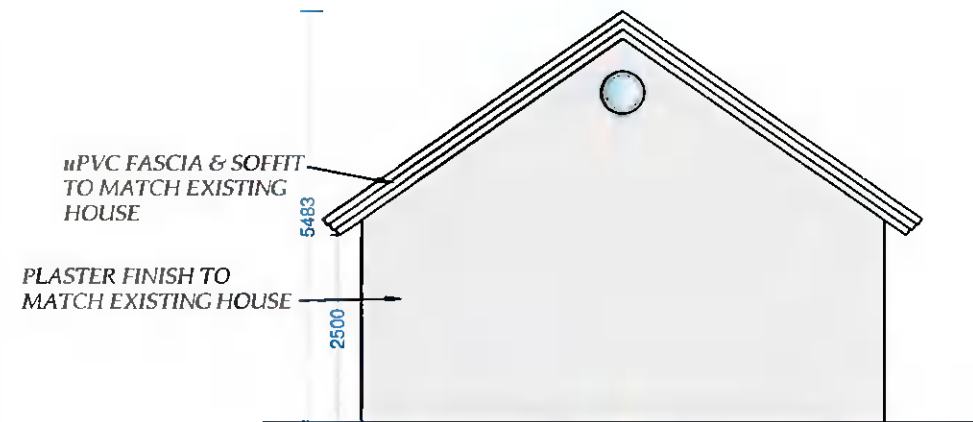

**SIDE ELEVATION**  
 SCALE 1:100

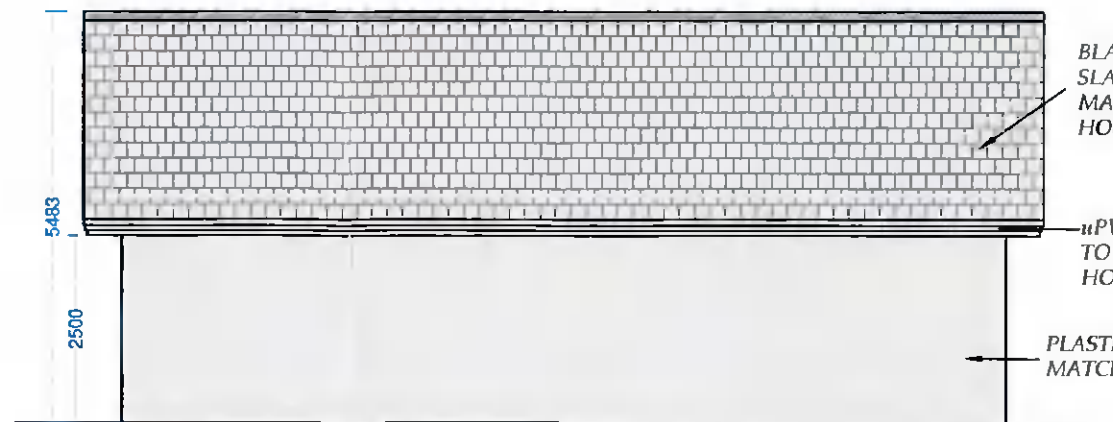

**REAR ELEVATION**  
 SCALE 1:100

Rev	By	Amendments	Date

Drawn By: CD	Tech. Check:
Scale: 1:100 @ A3	Eng. Check:
Date: 12/01/2022	Approved:
Stage: Planning	

Client:  
 Paul Begley

Job:  
 Hillview, Athgoe Road, Newcastle, Co. Dublin, D22 N278

Drawing title:  
 Proposed Garage Plan, Section & Elevations

**MCK CONSULTING**

UNIT 6 FARBILL HOUSE, ATHLONE RD, KINNEGAD, CO. WESTMEATH

(044) 93 10287

Info@mck.ie

Drawing No: 201-167-11	Rev: P0
---------------------------	------------