




1 Existing Section A-A
1:75

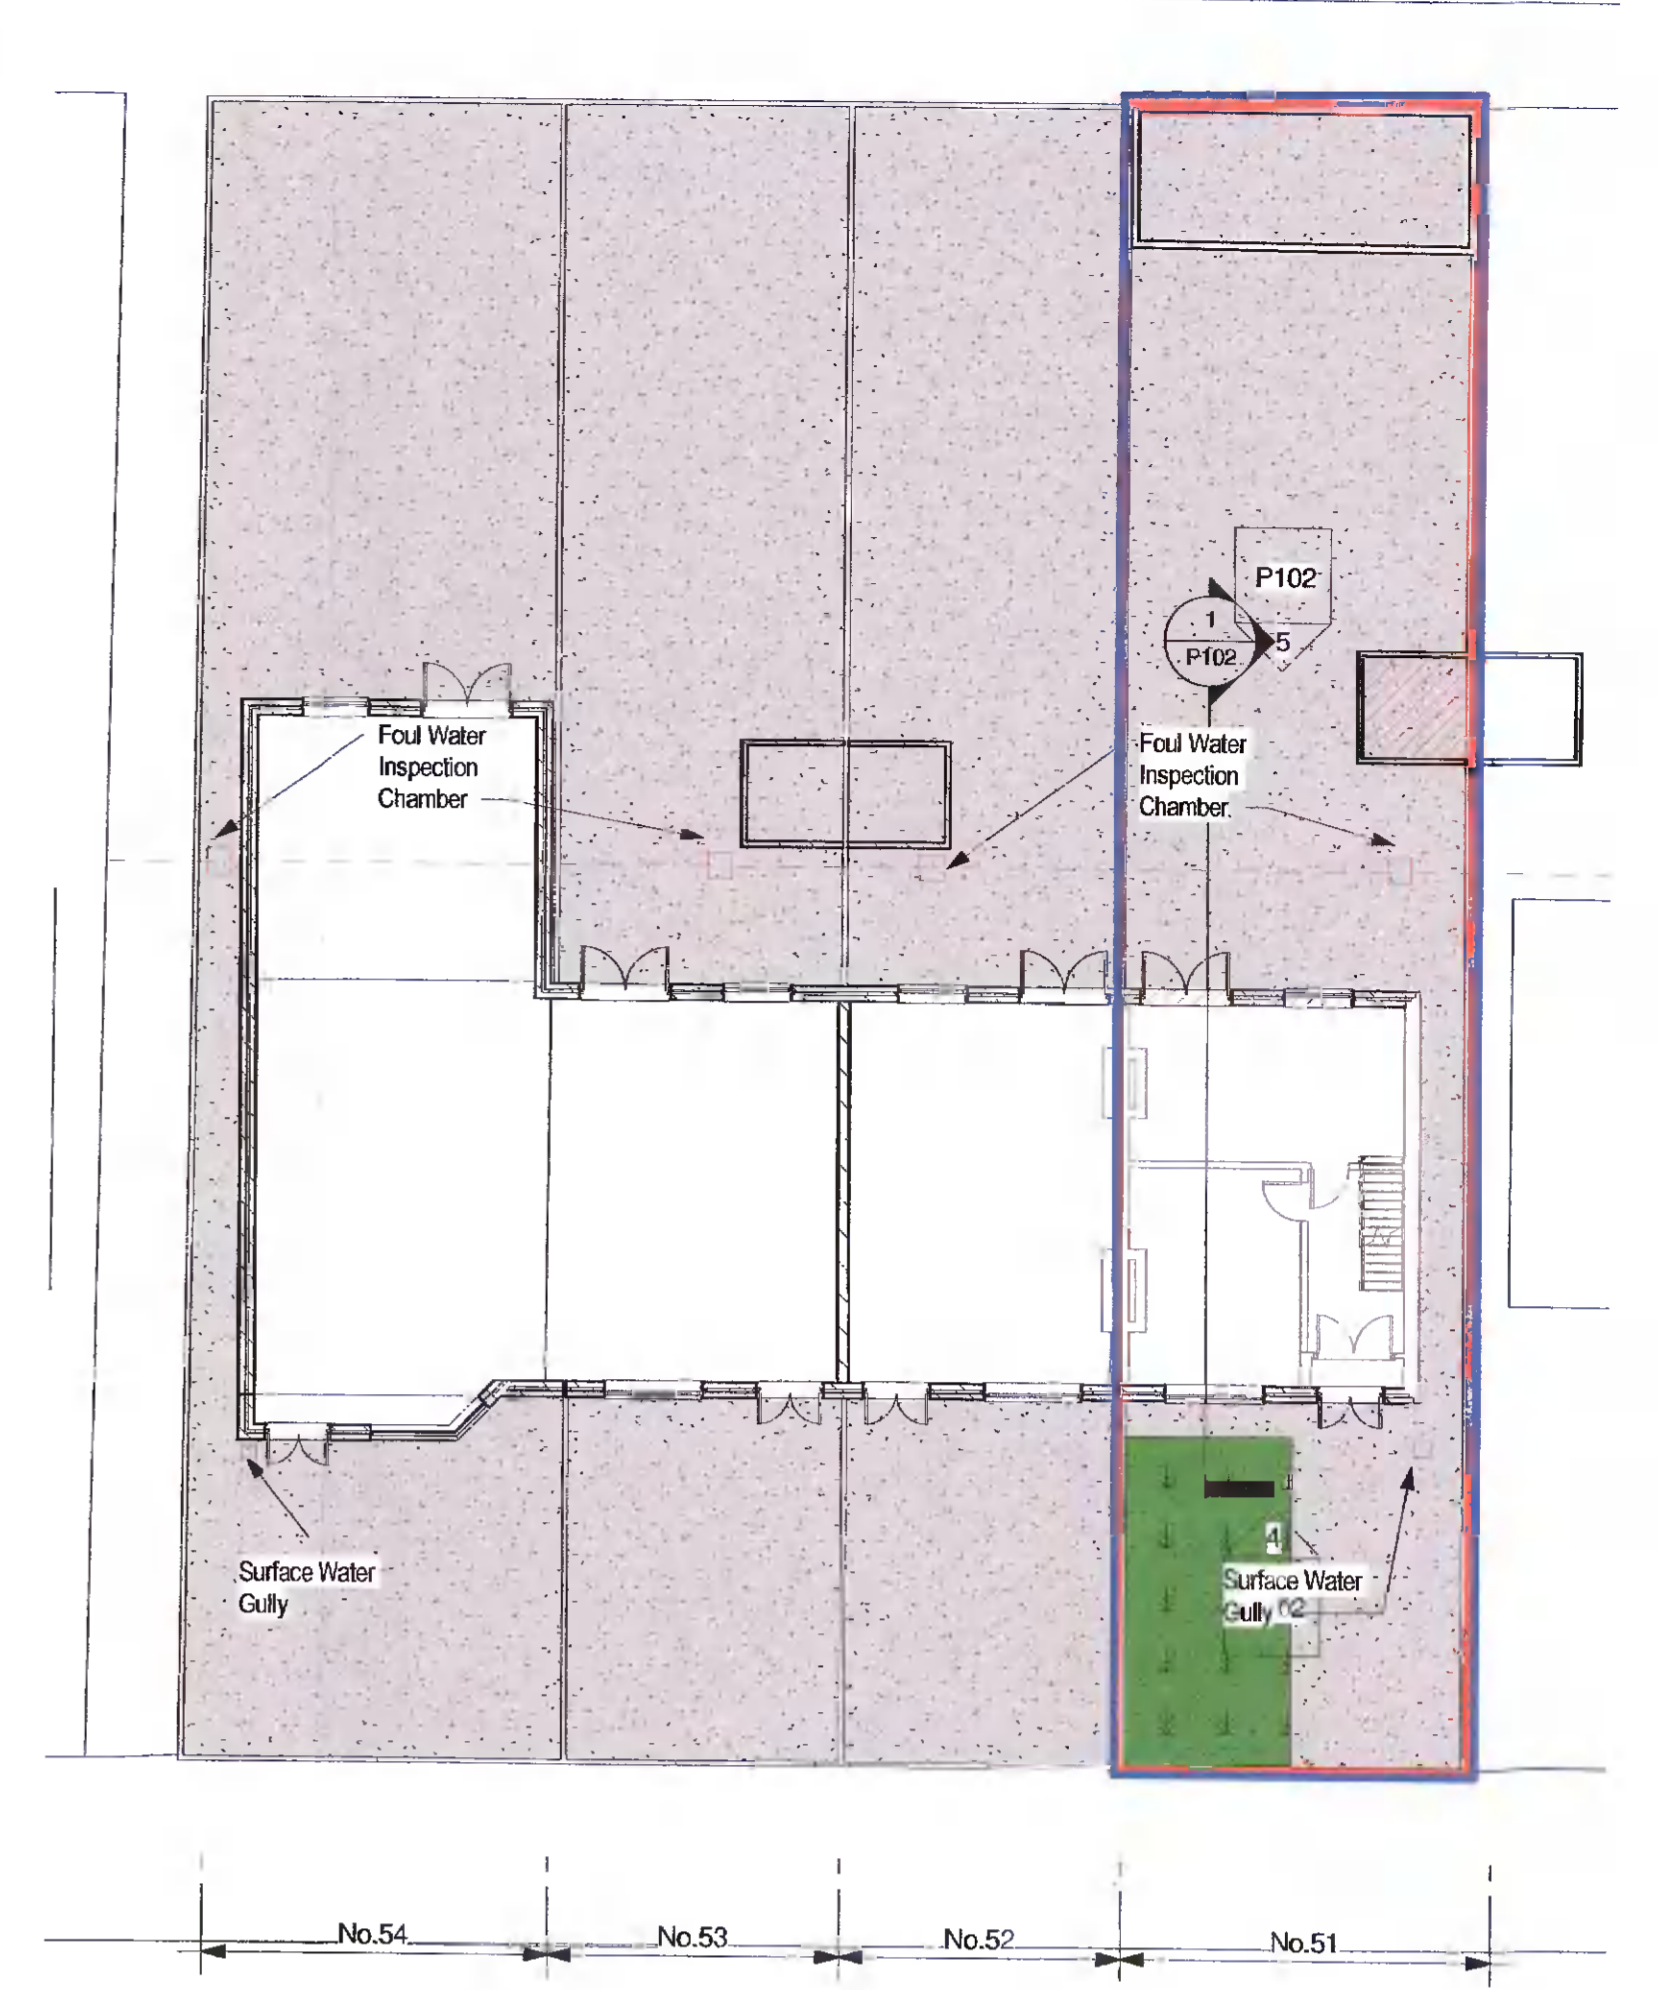


6 00_Existing Keyplan
1:150

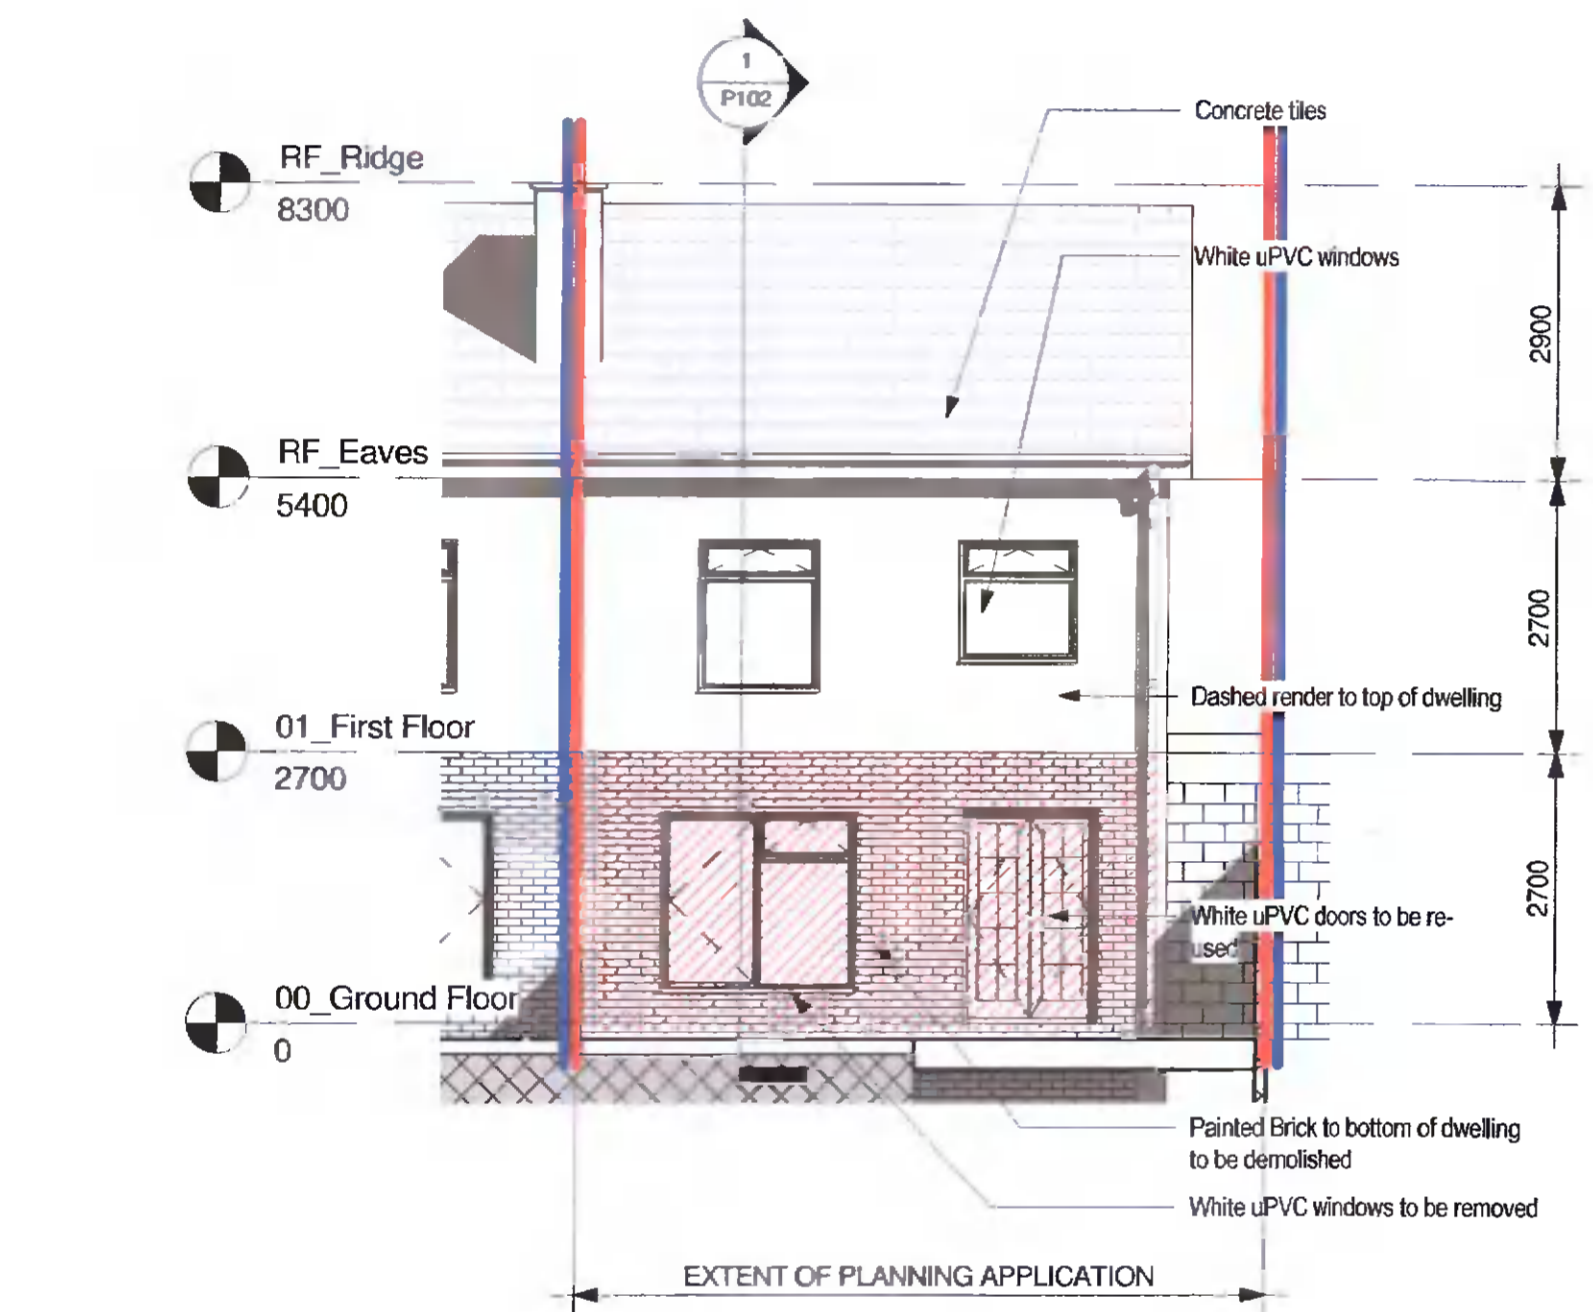

2 ZZ_Existing Front Elevation
1:75

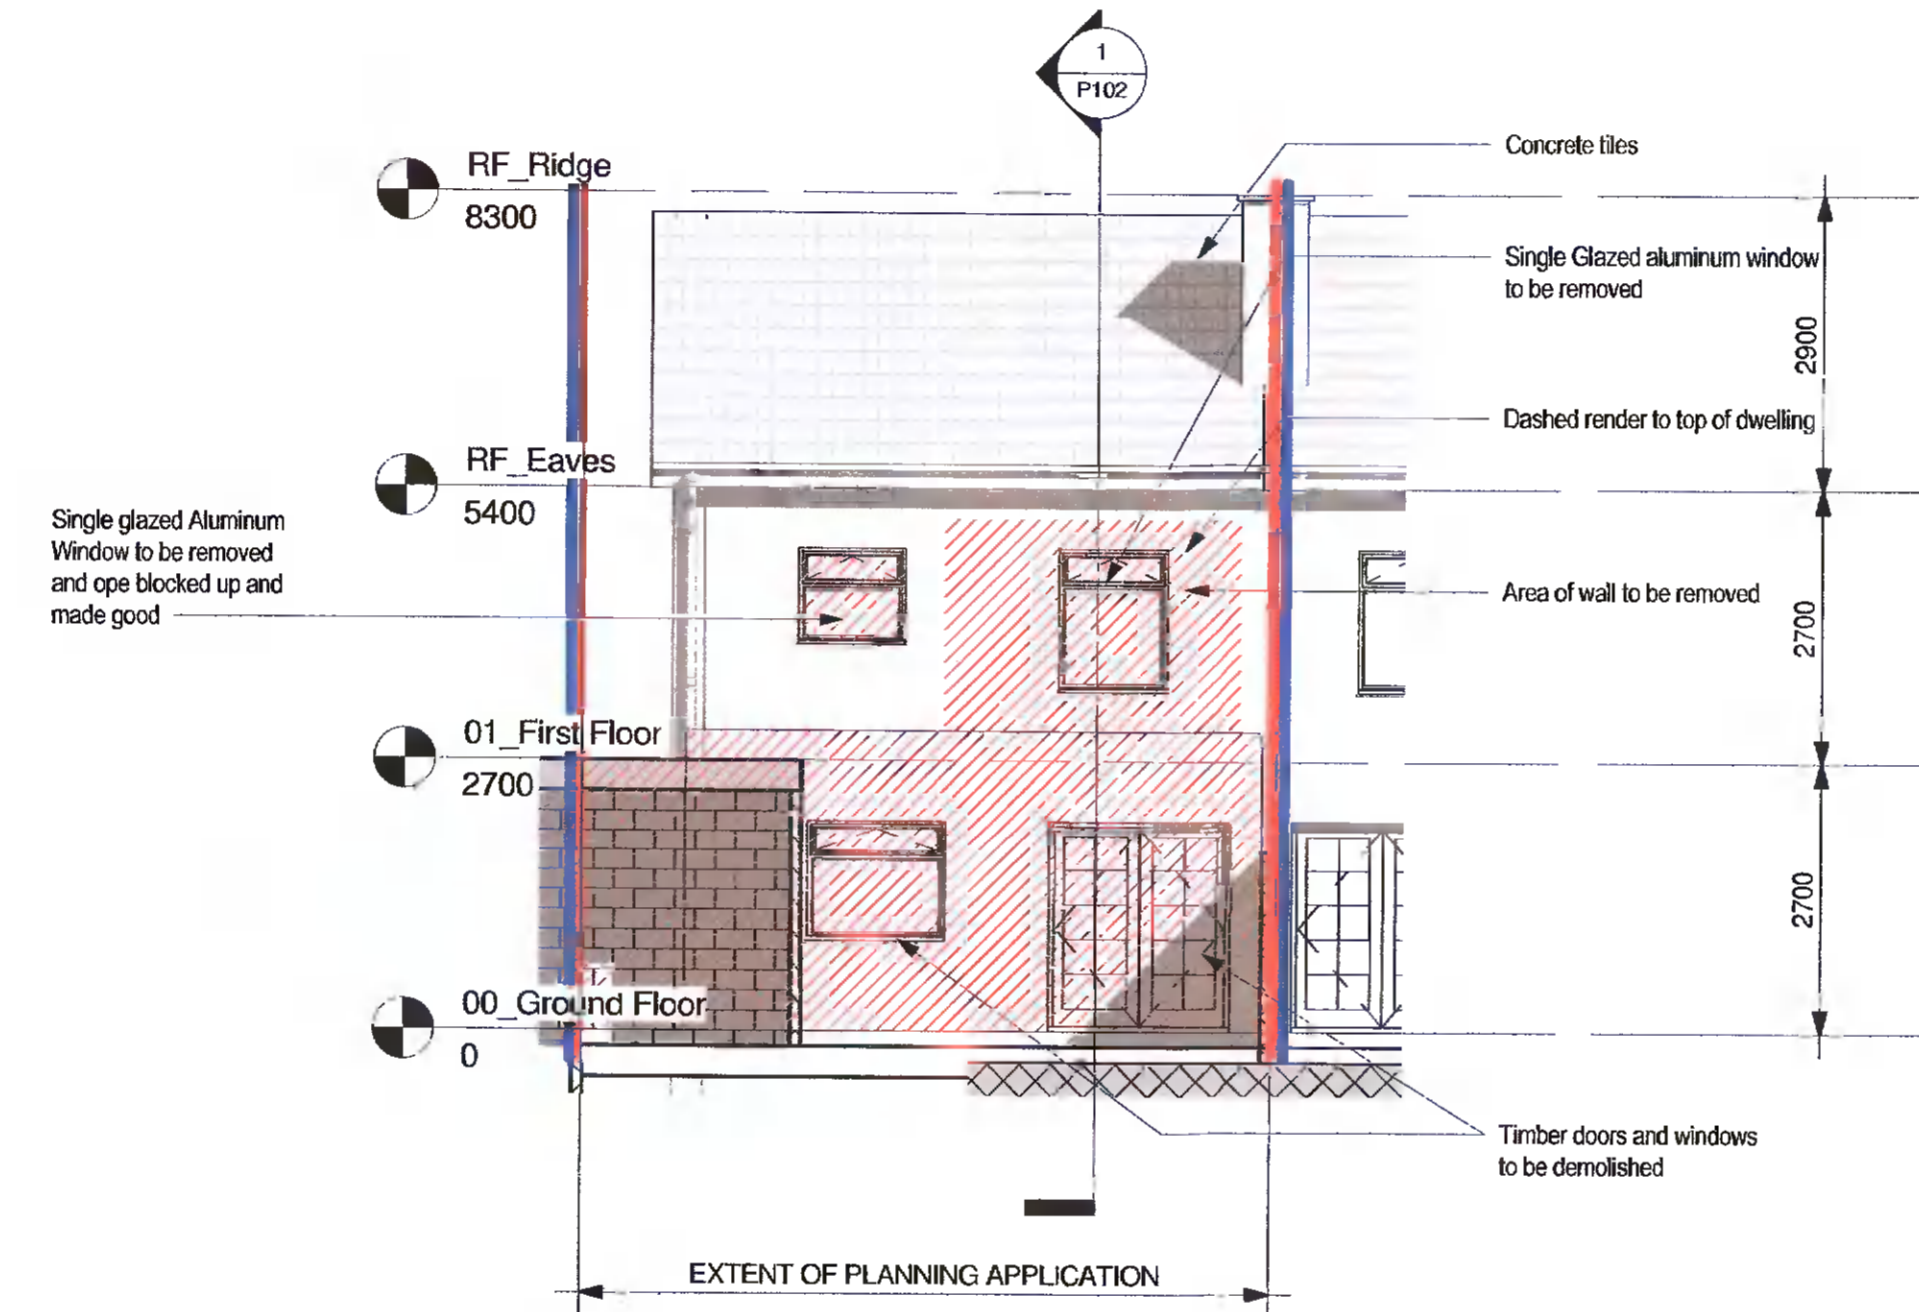

3 ZZ_Existing Rear Elevation
1:75

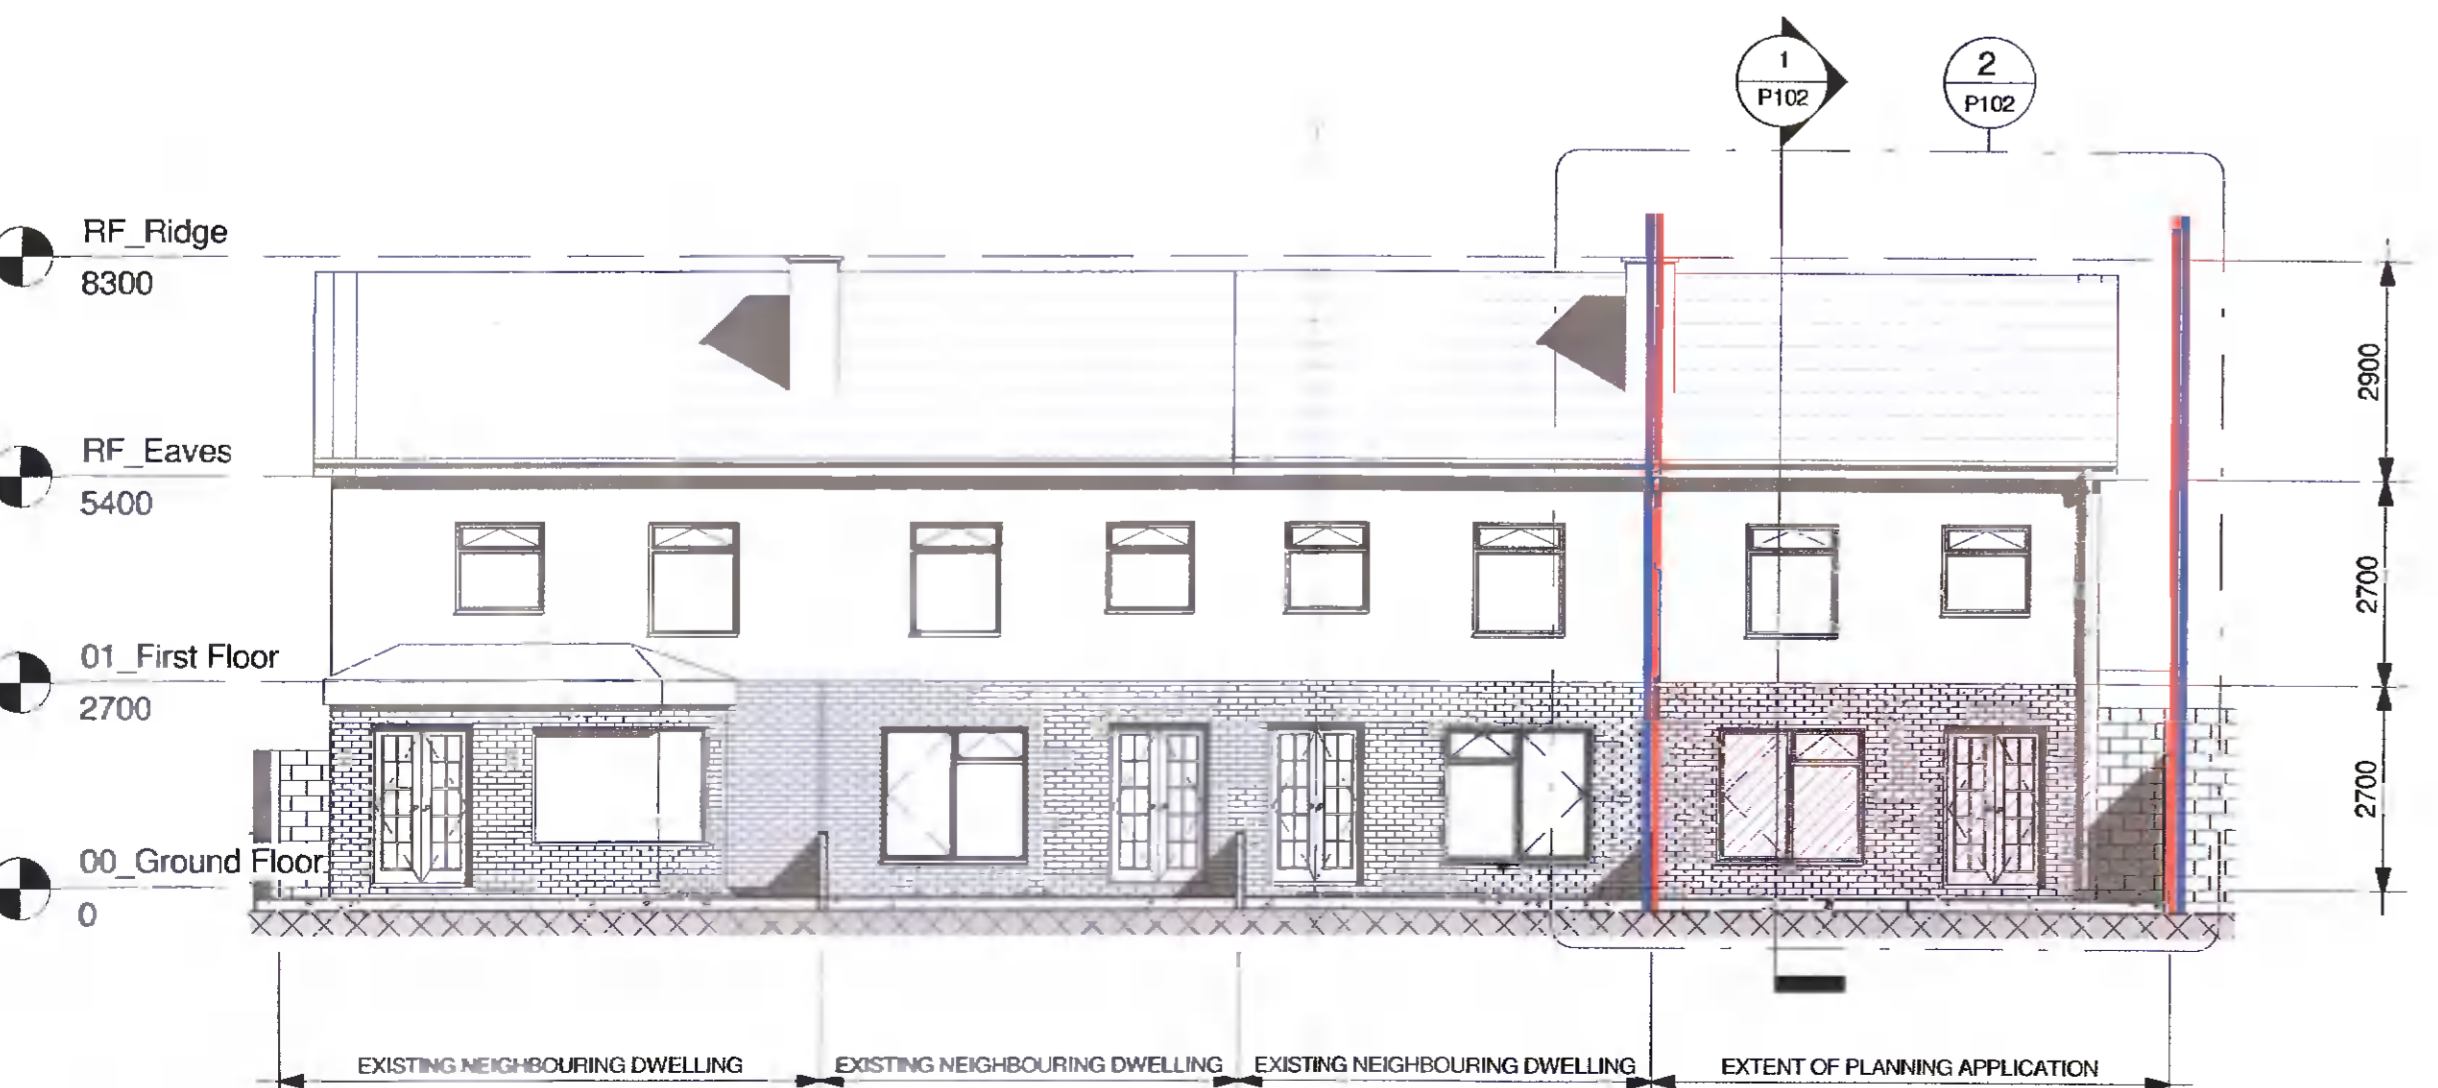

4 ZZ_Existing Front Contiguous Elevation
1:100



5 ZZ_Existing Rear Contiguous Elevation
1:100



- LEGEND**
- INDICATES EXISTING DWELLINGS
 - EXTEND OF DEMOLITION WORKS
 - INDICATES OUTLINE OF BOUNDARY TO WHICH APPLICATION RELATES
 - INDICATES OUTLINE OF BOUNDARY TO WHICH OWNERSHIP RELATES
 - FOUL WATER DRAINAGE
 - SURFACE WATER DRAINAGE

ORDNANCE SURVEY REFERENCE	
701714, 734612	701947, 734612
701714, 734440	701947, 734440
ITM CENTRE CO-ORDINATES	
701831	734526

DRAWINGS PREPARED BY:
IAN MITCHELL ON BEHALF OF DANIELLE AND ANDREW MURPHY

No:	BY:	REVISION:	DATE:
-----	-----	-----------	-------

STAGE: **PLANNING**

CLIENT: **Danielle and Andrew Murphy**

PROJECT: **51 Airlie Heights, Lucan**

DRAWING: **Existing Sections Elevations**

DRAWN: LMITCHELL	CHECKED: Checkor	DATE: 09/02/19
SCALE: As indicated	PROJECT: 0002	DRAWING: 0002-IM-00-ZZ-DR-P-P102
REV: P2		