



1 Existing Section A-A
1 : 75

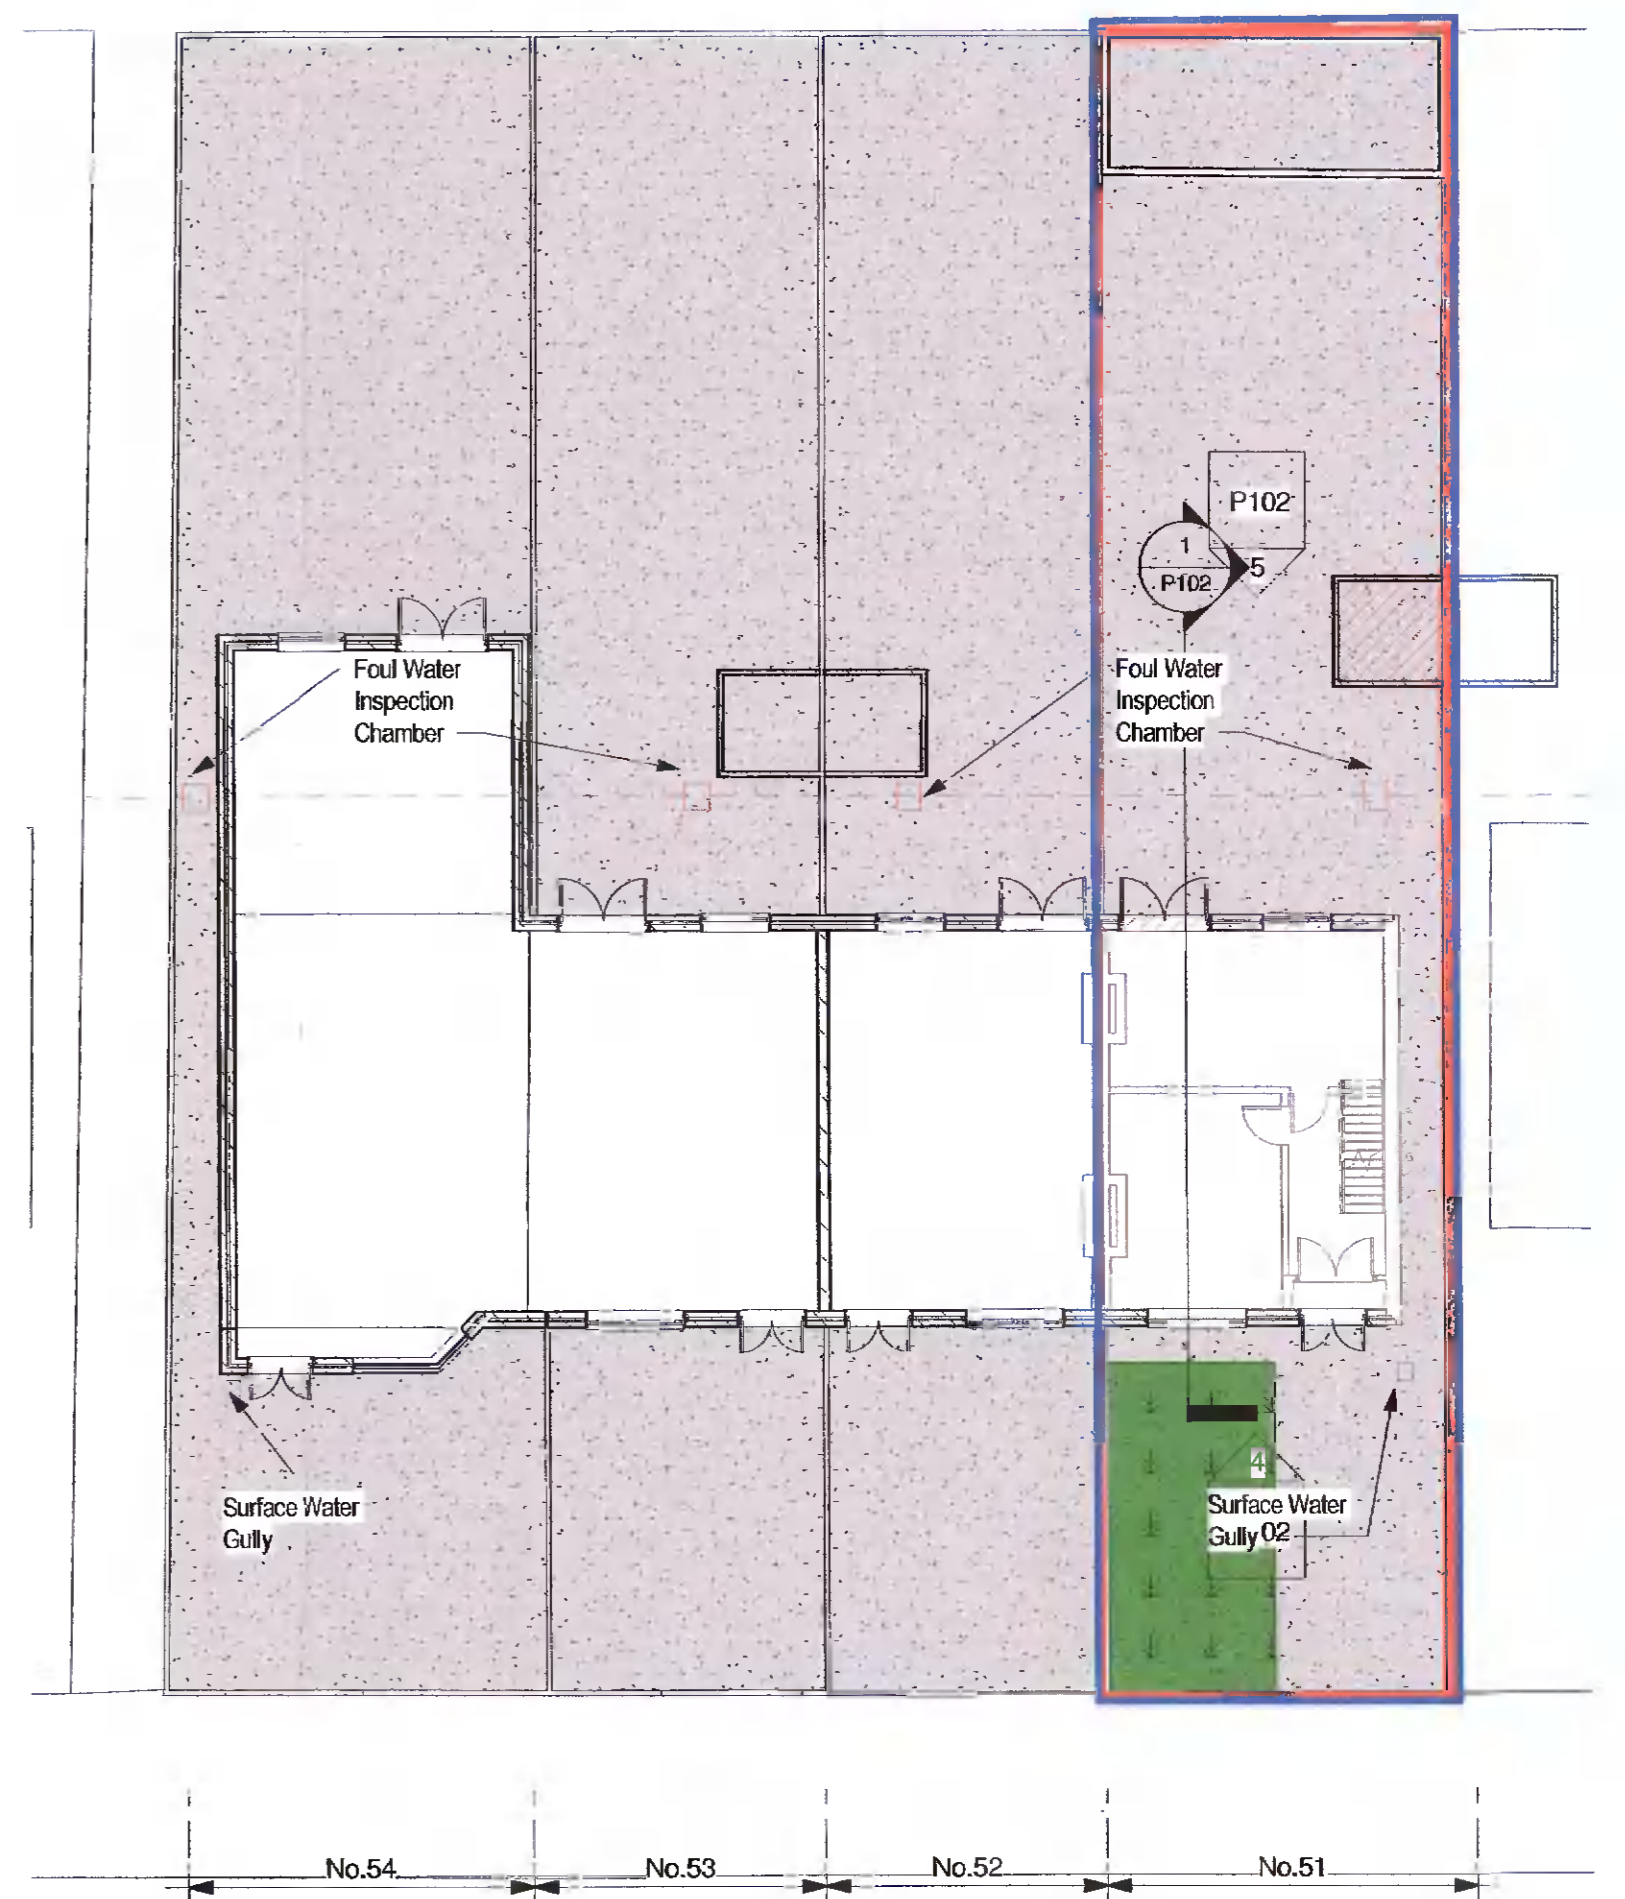


6 00_Existing Keyplan
1 : 150


- LEGEND**
- INDICATES EXISTING DWELLINGS
 - EXTEND OF DEMOLITION WORKS
 - INDICATES OUTLINE OF BOUNDARY TO WHICH APPLICATION RELATES
 - INDICATES OUTLINE OF BOUNDARY TO WHICH OWNERSHIP RELATES
 - FOUL WATER DRAINAGE
 - SURFACE WATER DRAINAGE

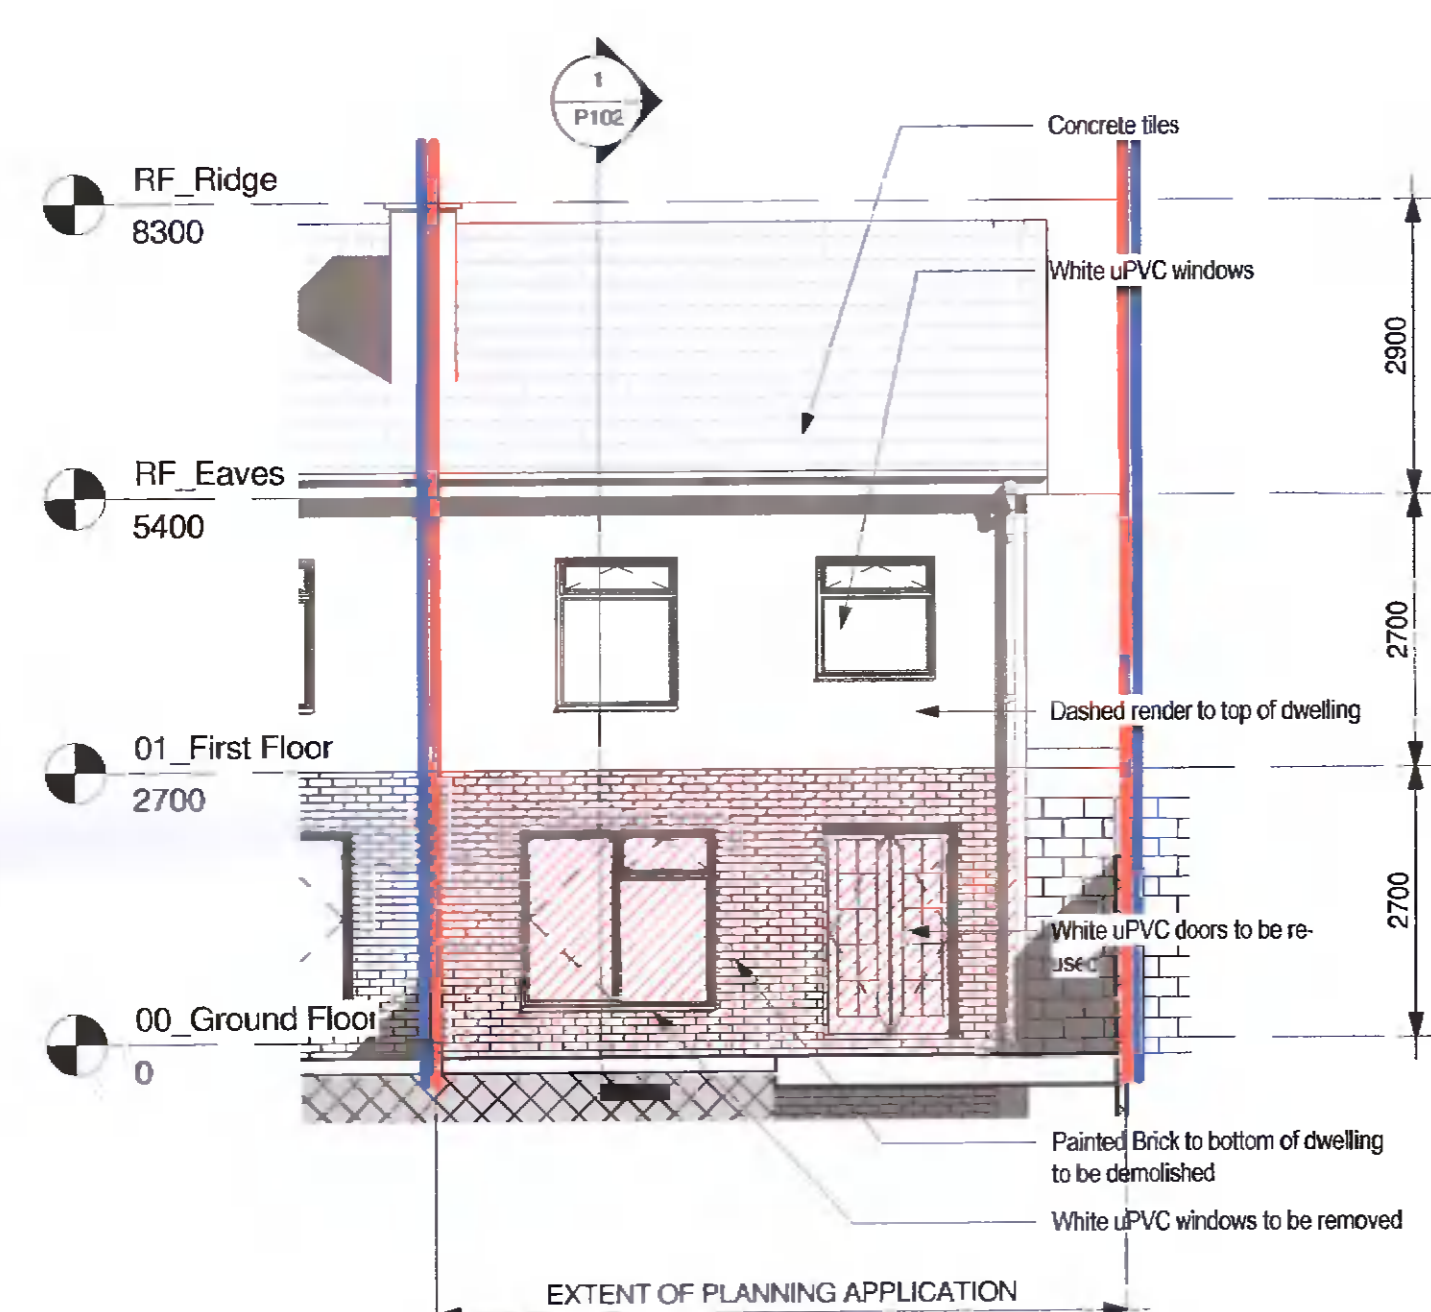


2 ZZ_Existing Front Elevation
1 : 75

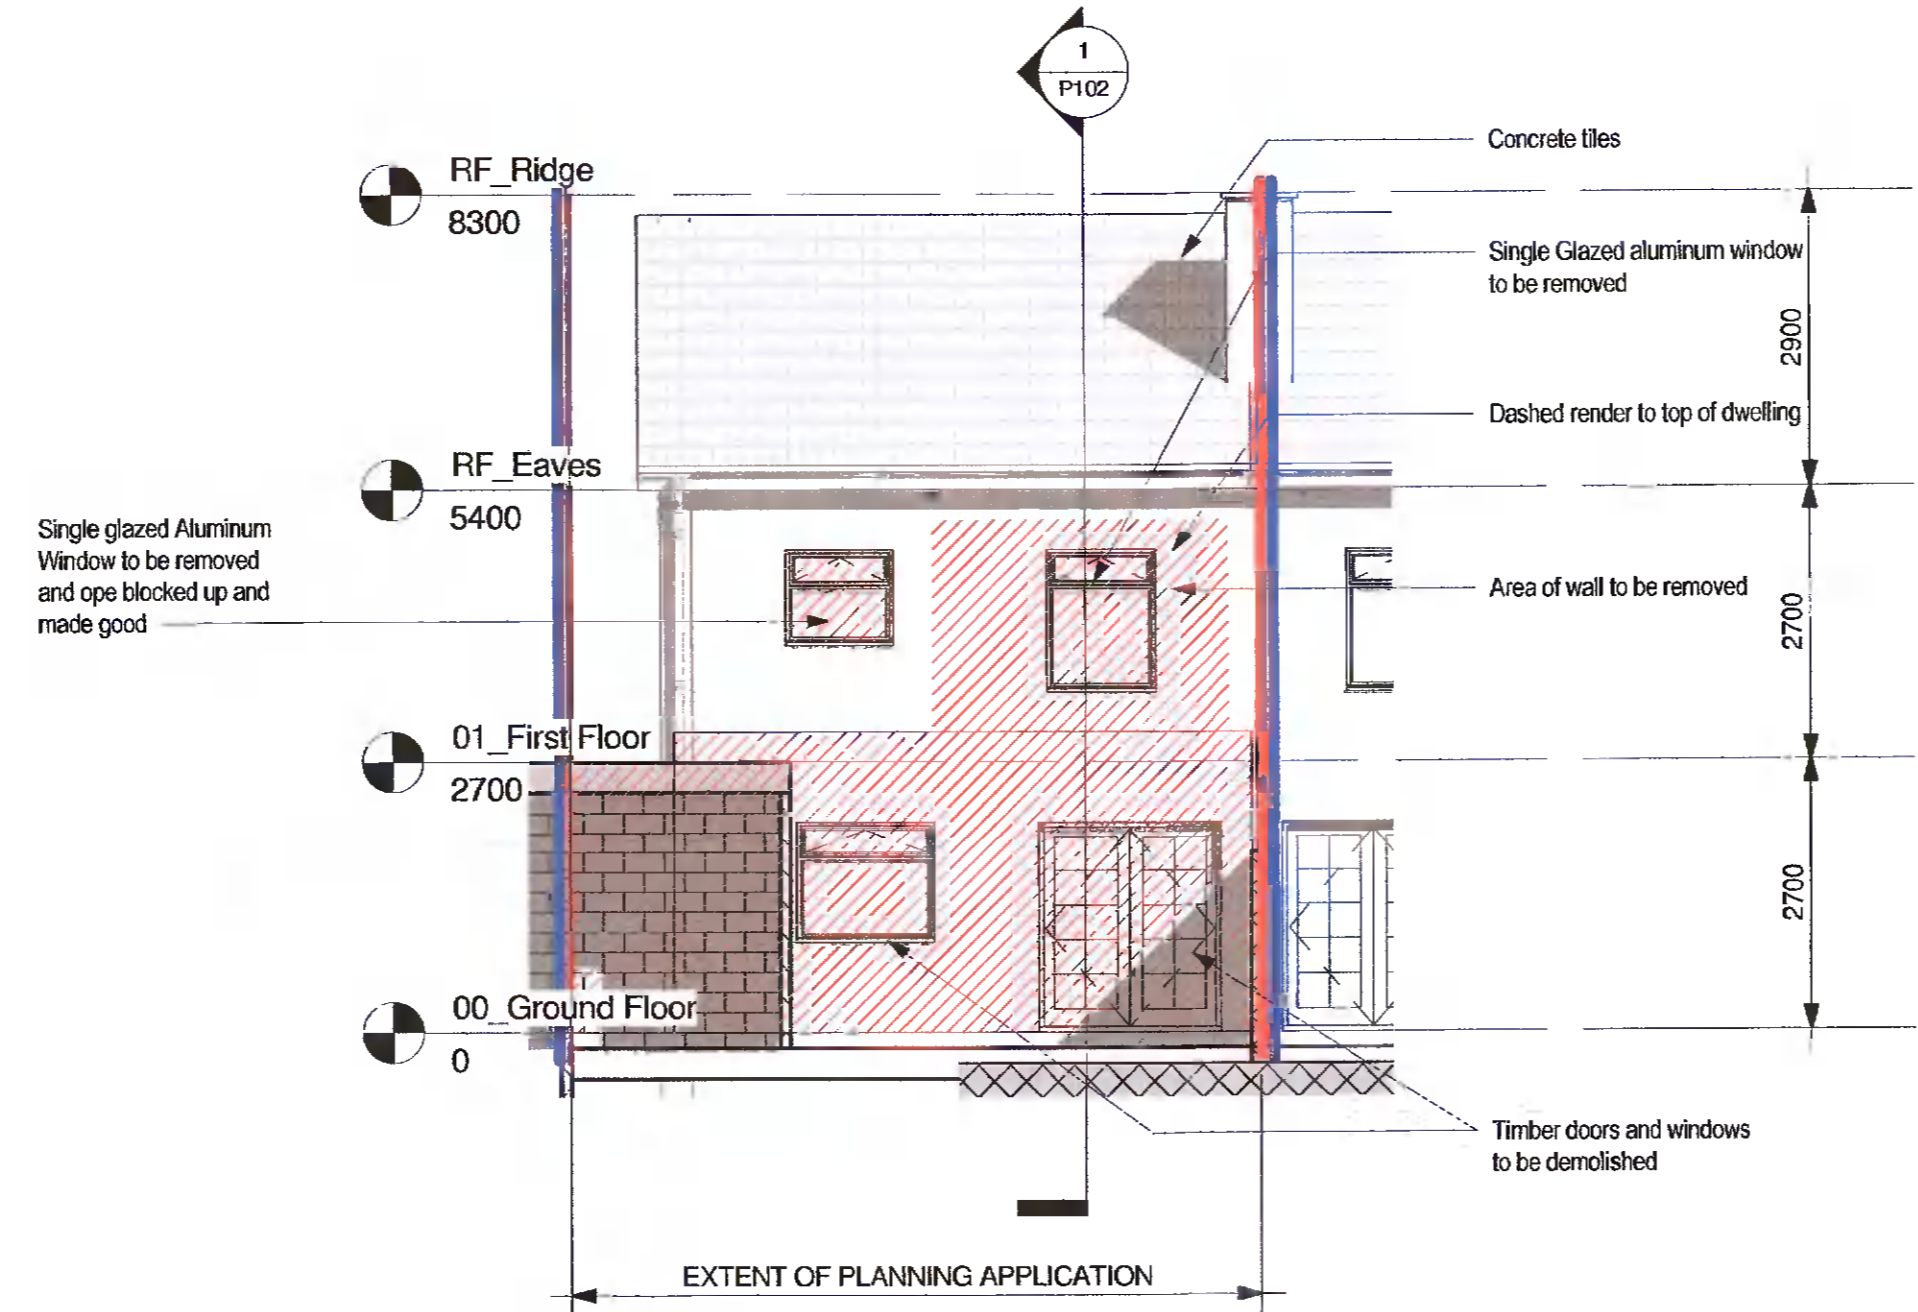

3 ZZ_Existing Rear Elevation
1 : 75

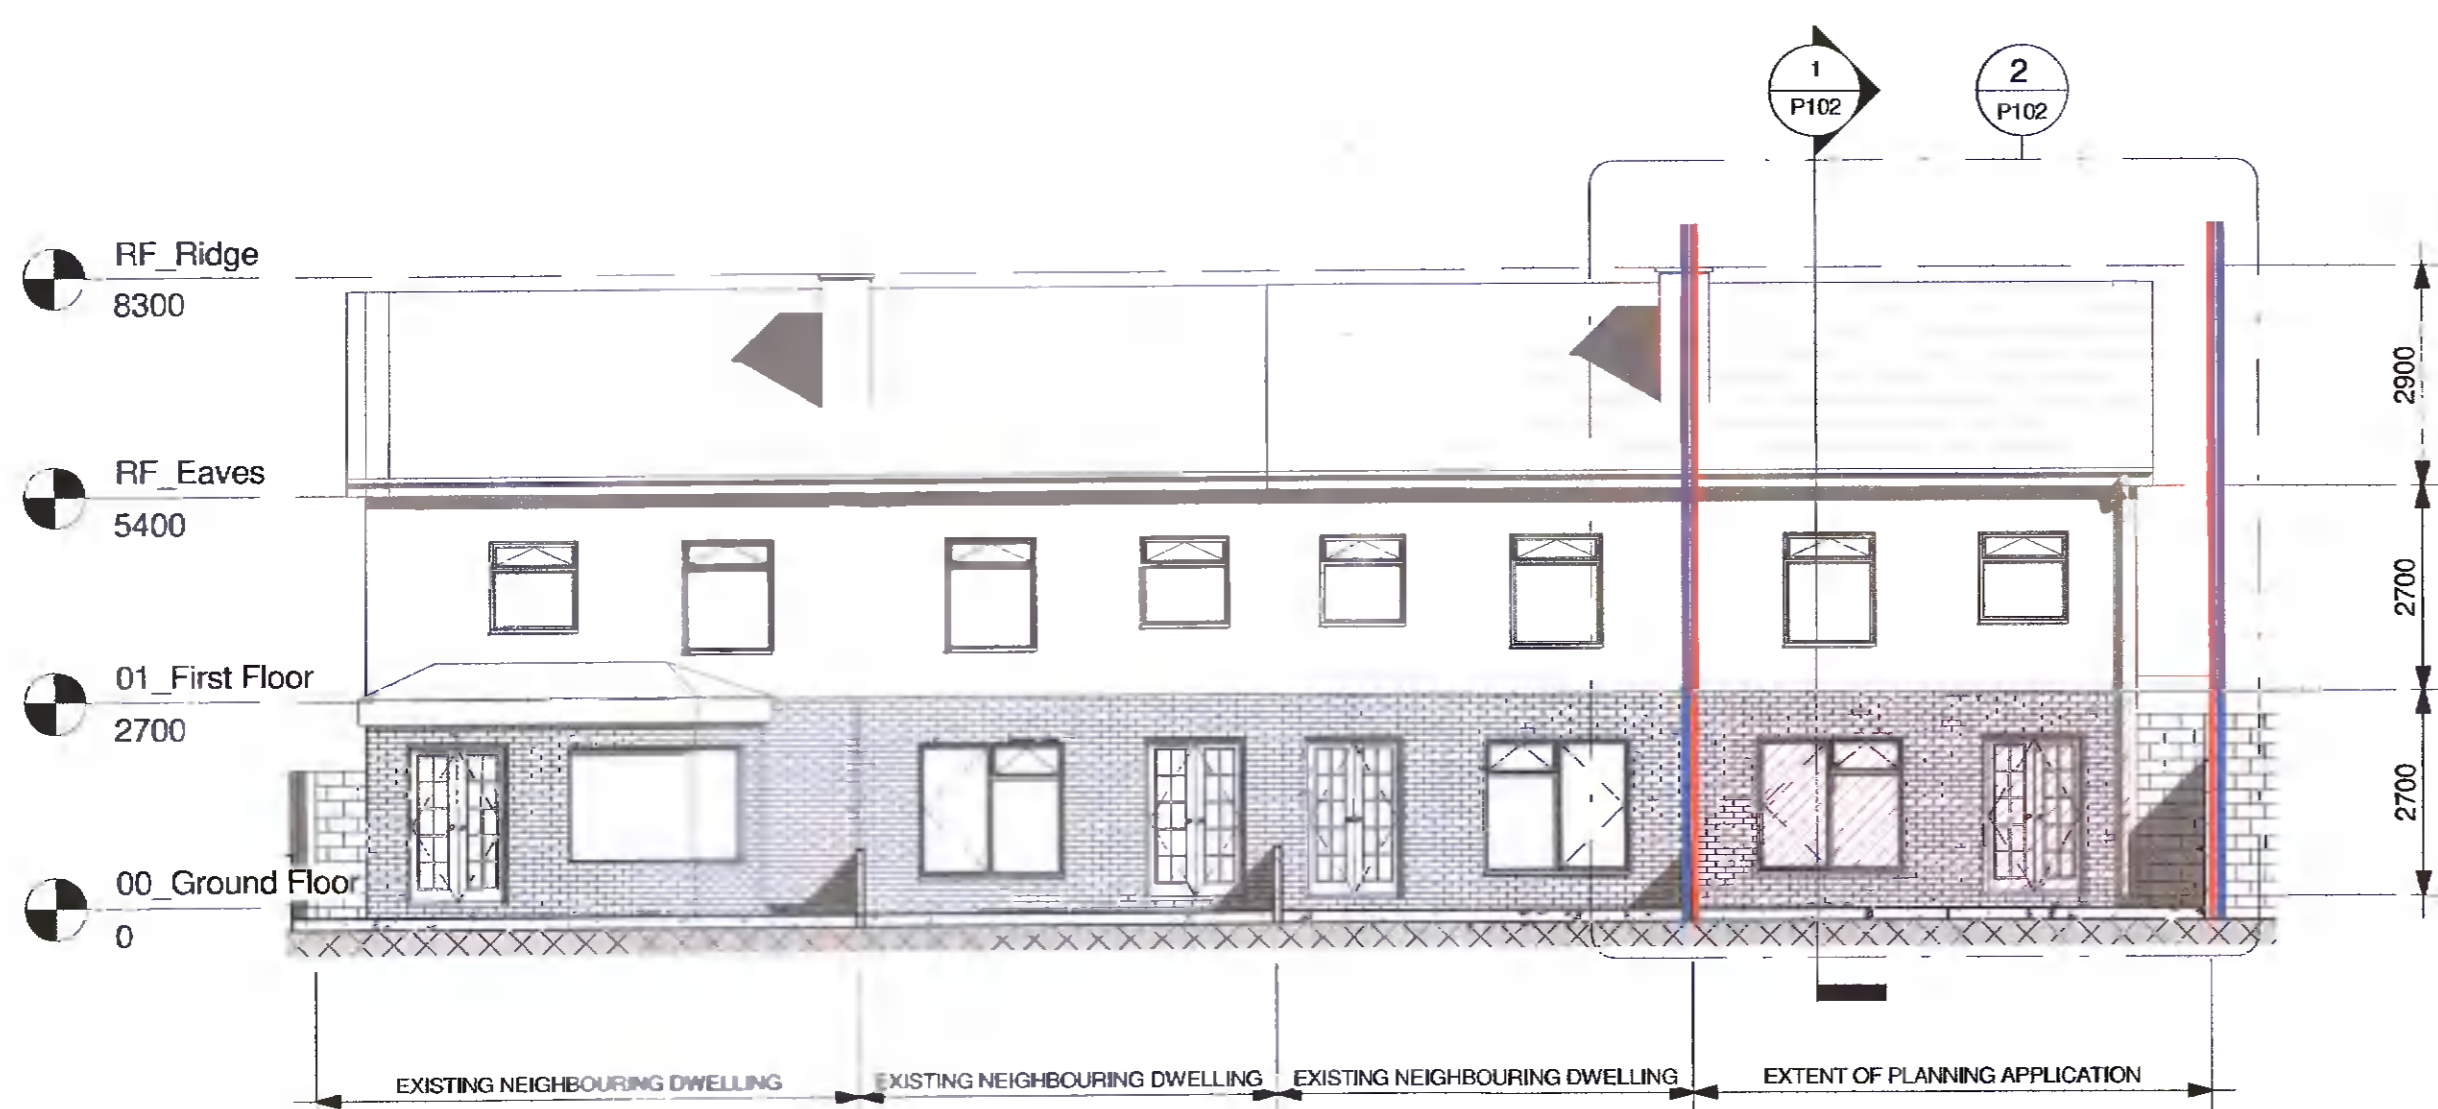

4 ZZ_Existing Front Contiguous Elevation
1 : 100

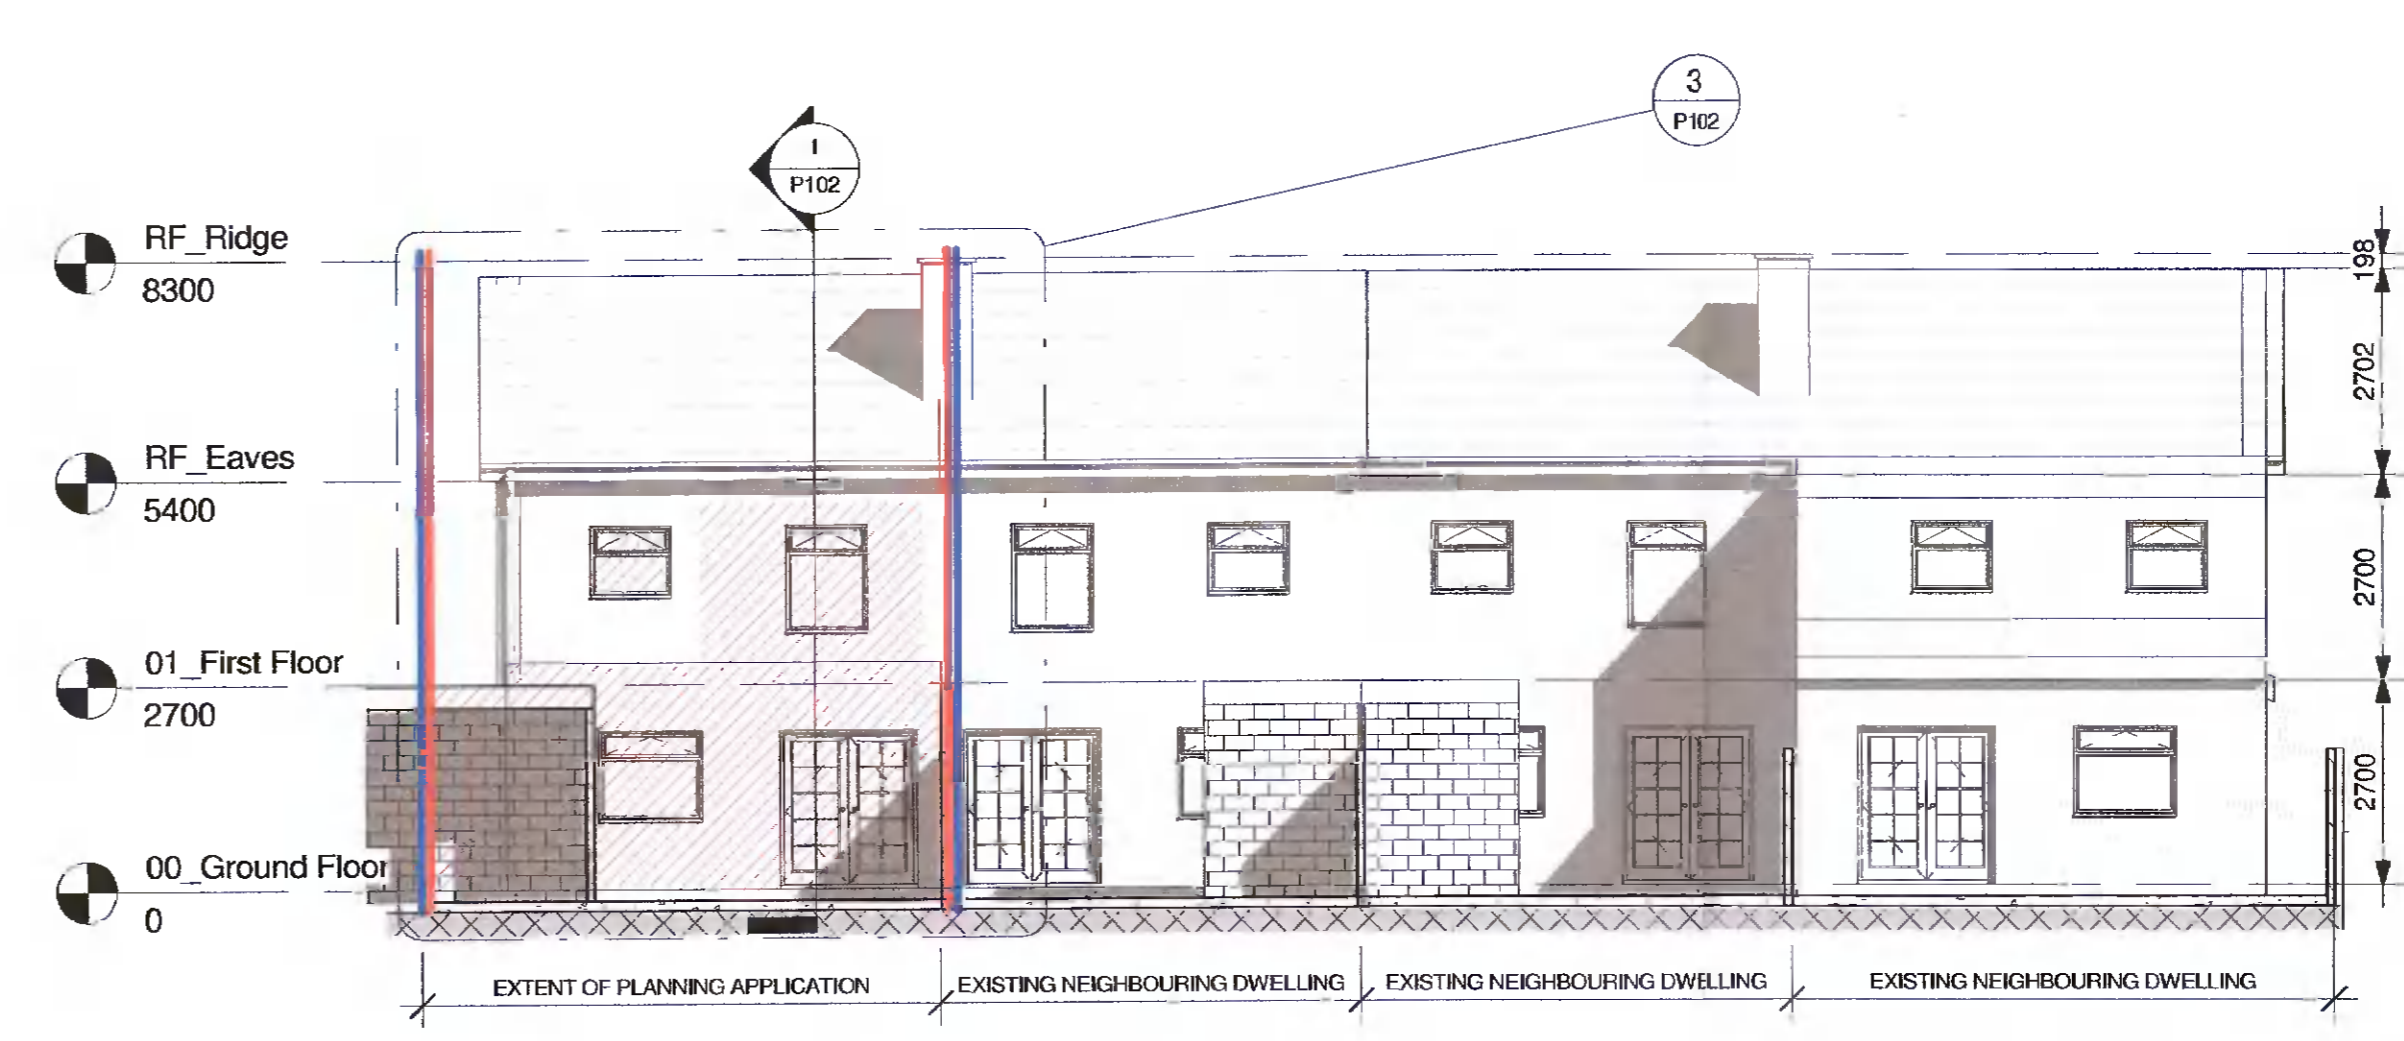

5 ZZ_Existing Rear Contiguous Elevation
1 : 100



ORDNANCE SURVEY REFERENCE

701714,734612	701947,734612
701714,734440	701947,734440
ITM CENTRE CO-ORDINATES	
701831	734526

DRAWING'S PREPARED BY:
IAN MITCHELL ON BEHALF OF DANIELLE AND ANDREW MURPHY

No:	BY:	REVISION:	DATE:

STAGE:
PLANNING

CLIENT:
Danielle and Andrew Murphy

PROJECT:
51 Airlie Heights, Lucan

DRAWING:
Existing Sections Elevations

DRAWN I.MITCHELL	CHECKED Checker	DATE: 09/02/19
SCALE As indicated	PROJECT 0002	REV P2
DRAWING 0002-IM-00-ZZ-DR-P-P102		