



TABLE OF GROSS INTERNAL FLOOR AREAS & USES:

BLOCK A Unit A1 & A2	OFFICES	STAFF FACILITIES	WAREHOUSE UNIT A1	WAREHOUSE UNIT A2	TOTAL PROPOSED
GROUND FLOOR	133m ² 1,411sqft	287m ² 3,097sqft	6,650m ² 71,887sqft	7,857m ² 84,887sqft	14,887m ² 160,887sqft
FIRST FLOOR	140m ² 1,507sqft	228m ² 2,454sqft	—	—	371m ² 3,981sqft
SECOND FLOOR	140m ² 1,507sqft	85m ² 915sqft	—	—	225m ² 2,422sqft
TOTAL	413m ² 4,425sqft	600m ² 6,466sqft	6,650m ² 71,887sqft	7,857m ² 84,887sqft	19,530m ² 210,887sqft

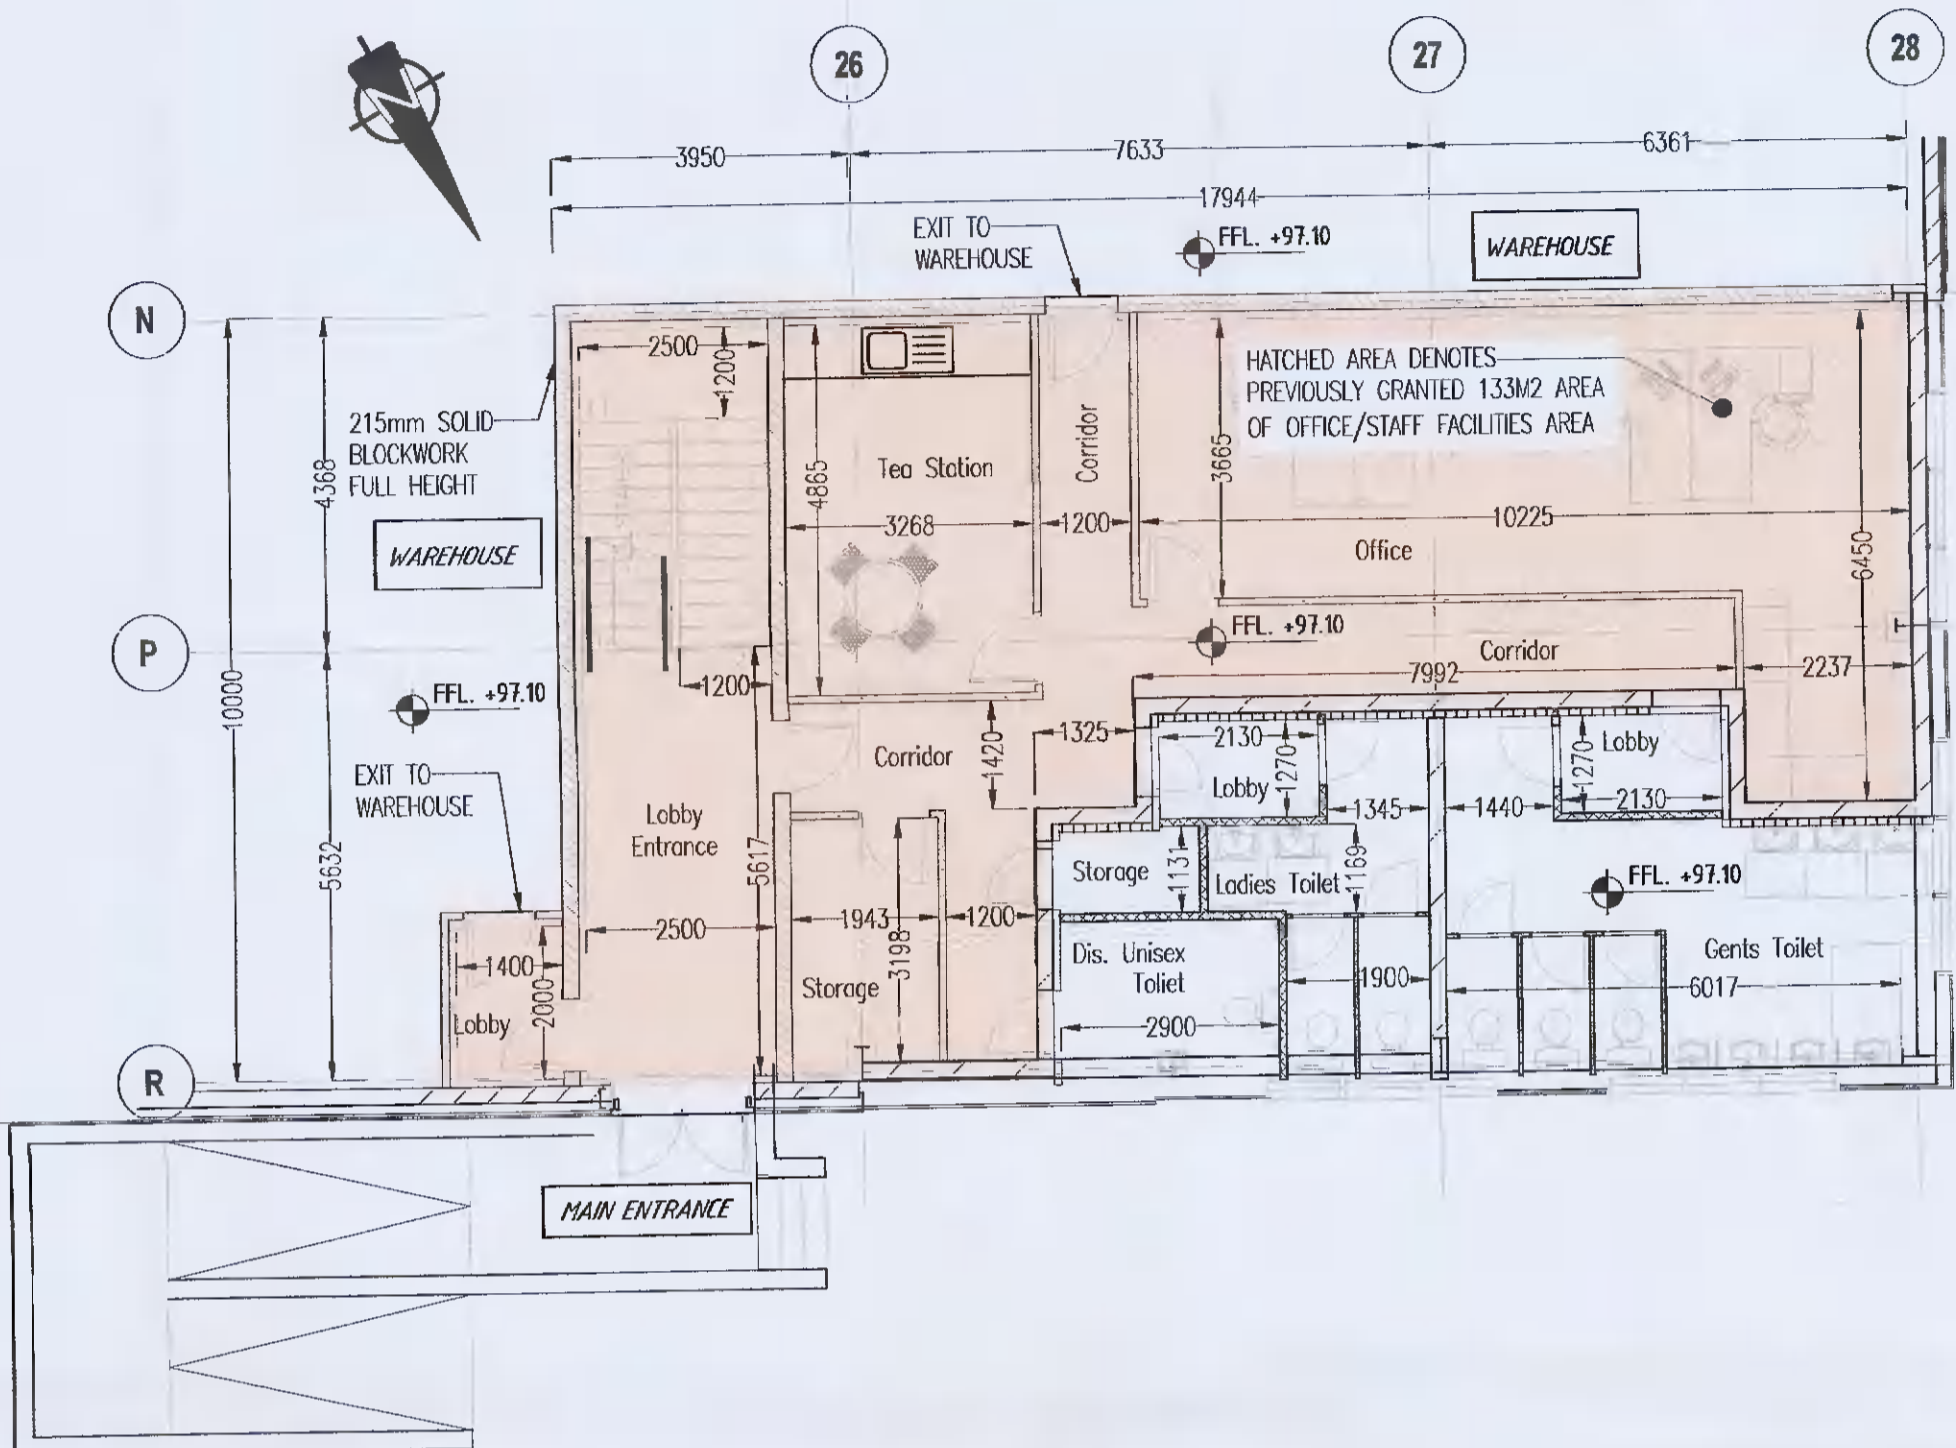

FIRST FLOOR PLAN ANCILLARY OFFICE/STAFF FACILITIES BLOCK A3 - AS GRANTED UNDER PP REG. REF. SD21A/0083
SCALE 1:100

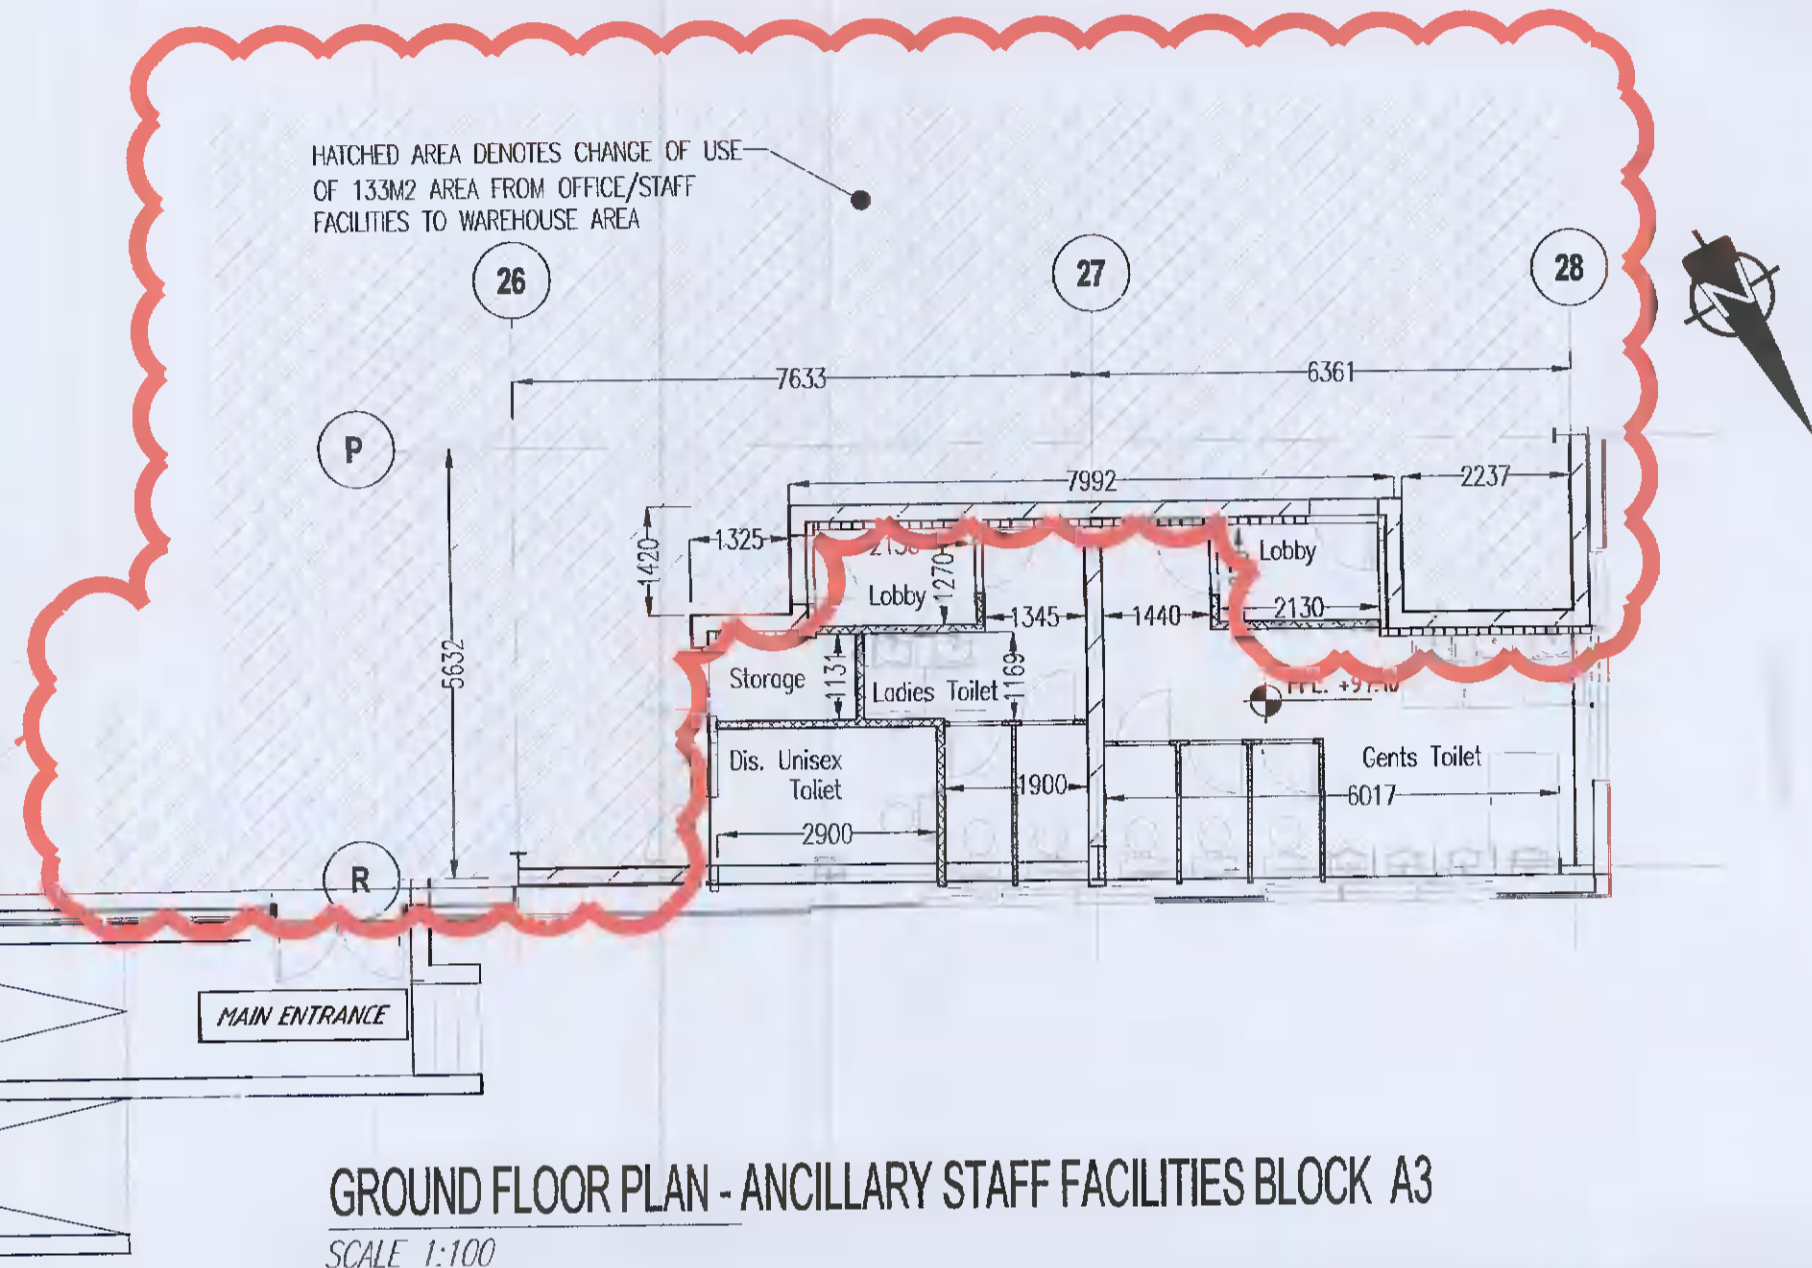

GROUND FLOOR PLAN - ANCILLARY STAFF FACILITIES BLOCK A3
SCALE 1:100


ALTERATIONS DESCRIPTION:

Alterations refer to subdivided Unit A2 only and consists of omission of a previously proposed addition to existing staff facilities block A3, which is no longer required as part of the development.


This results in:

- change of use of 133m² ancillary office/staff facilities area on the ground floor to warehouse area, and
- omission of 174m² ancillary office/staff facilities area on the first floor.

All other details remain as per the granted application Reg. Ref SD21A/0083.

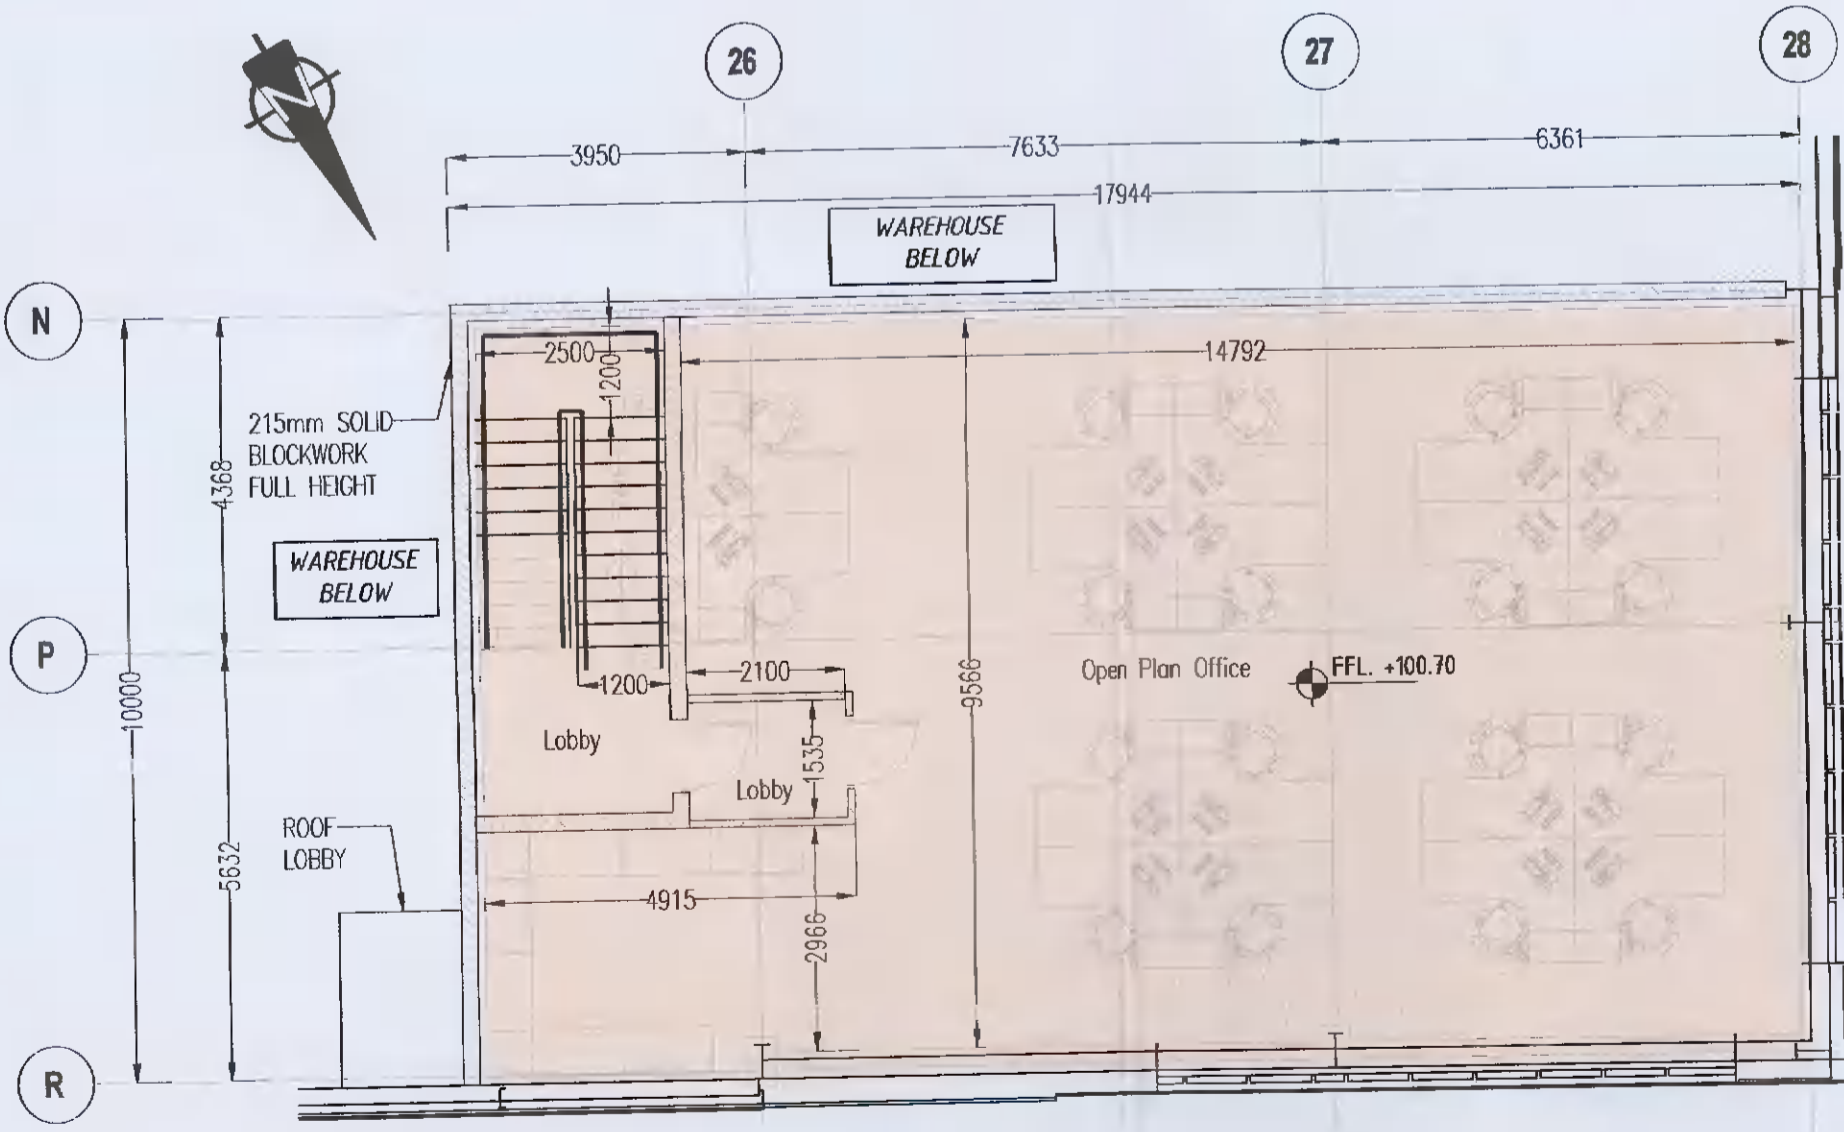

FIRST FLOOR PLAN ANCILLARY OFFICE/STAFF FACILITIES BLOCK A3 (AS GRANTED UNDER PP REG. REF. SD21A/0083)
SCALE 1:100

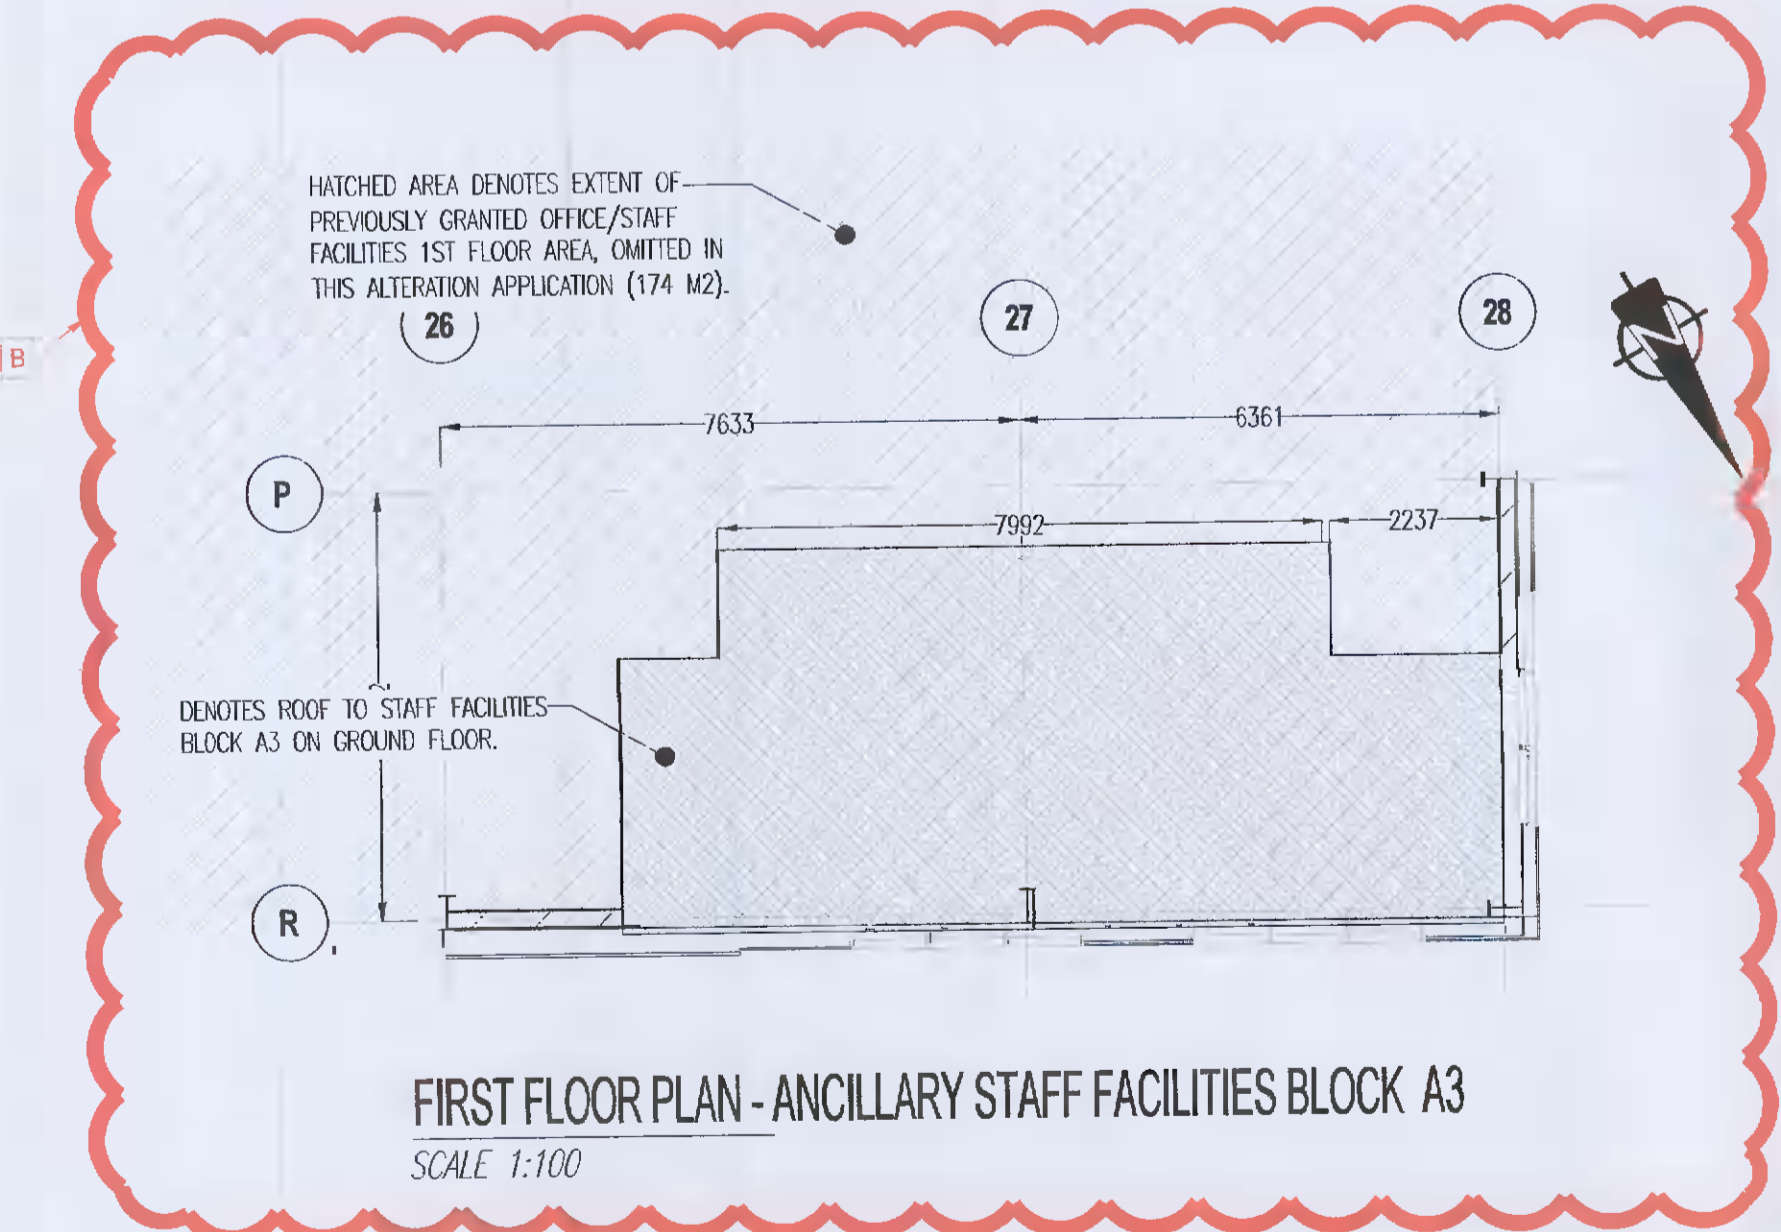

FIRST FLOOR PLAN - ANCILLARY STAFF FACILITIES BLOCK A3
SCALE 1:100

PL7	03/03/2021	SS	PK	ISSUED FOR PLANNING ALTERATIONS	
PL5	30/01/2021	SCB	SB	PK	ISSUED FOR PLANNING ALTERATIONS
Rev	Date	By	Chk.	App.	Reason
Drawing Status:					
PLANNING ALTERATIONS (BLOCK A)					
Job Title:					
INDUSTRIAL DEVELOPMENT AT COLLEGE LANE, GREENOGUE RATHCOOLE, CO. DUBLIN					
Drawing Title:					
ANCILLARY STAFF FACILITIES BLOCK A3 (PREVIOUSLY GRANTED LAYOUT & CURRENTLY PROPOSED LAYOUT)					
Architect/Client:					
Aerodrome PropCo Limited					
KAVANAGH BURKE CONSULTING ENGINEERS					
Tel. 01 - 450 0694 Unit F3, Calmount Pk. Ballymount, Dublin 12.					
Fax. 01 - 426 4340					
Email: pkavanagh@kavanaghburke.ie					
Dr	GS	Checked	SS	Approved	SB
Scale: 1:100 Date: SEPTEMBER 2021					
Job No:	D1577-A	Drawing No:	GA-2004	Rev:	PL7