



Front, North-East Elevation
Scale 1 : 200

Rear, South-West Elevation
Scale 1 : 200

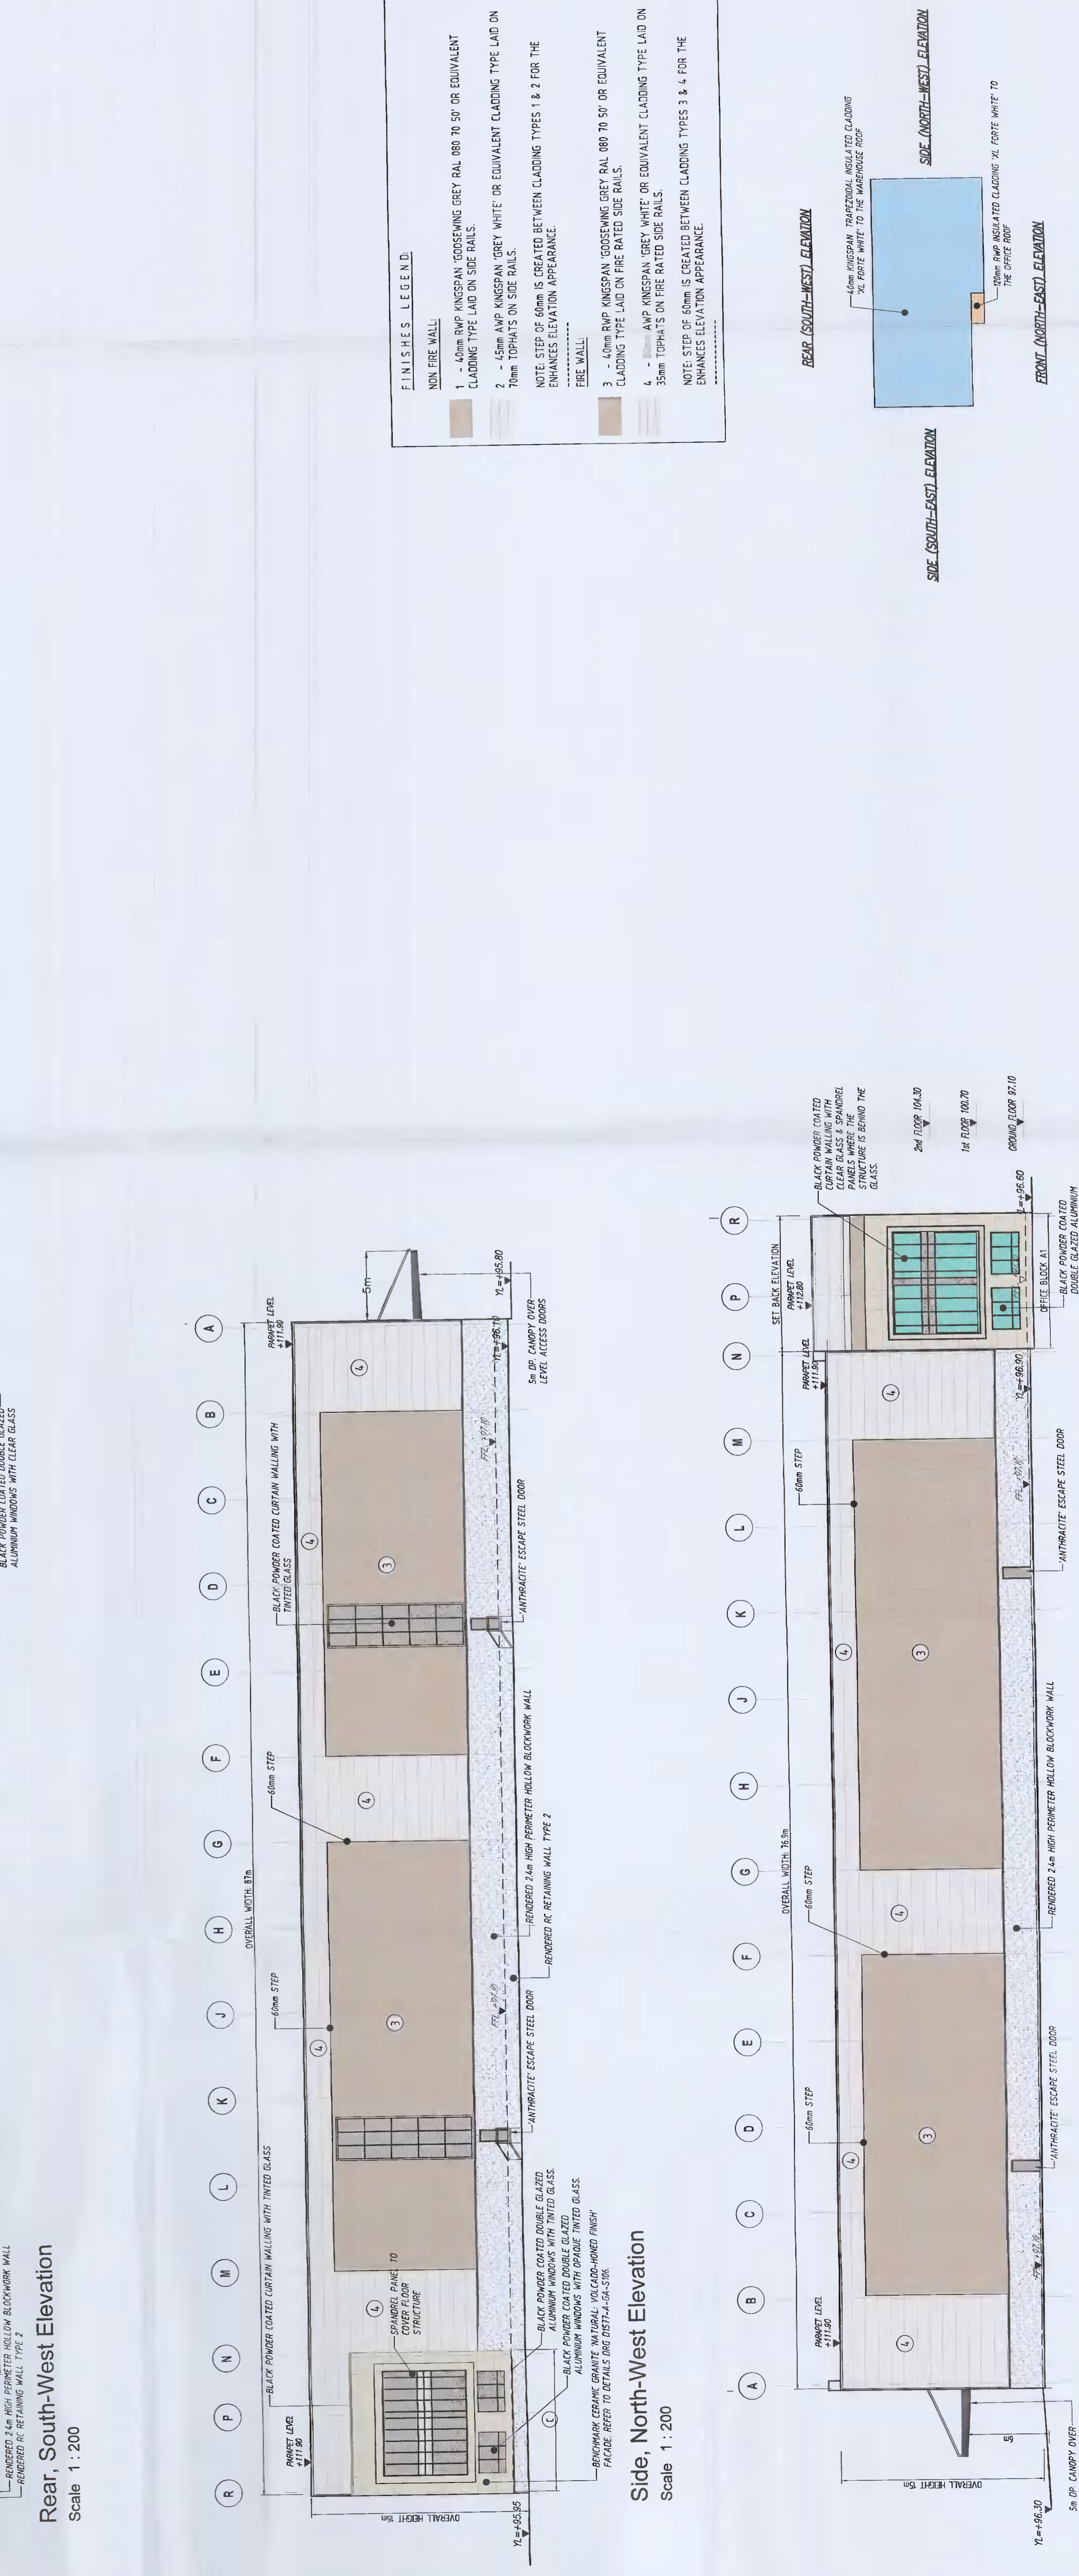


Side, North-West Elevation
Scale 1 : 200

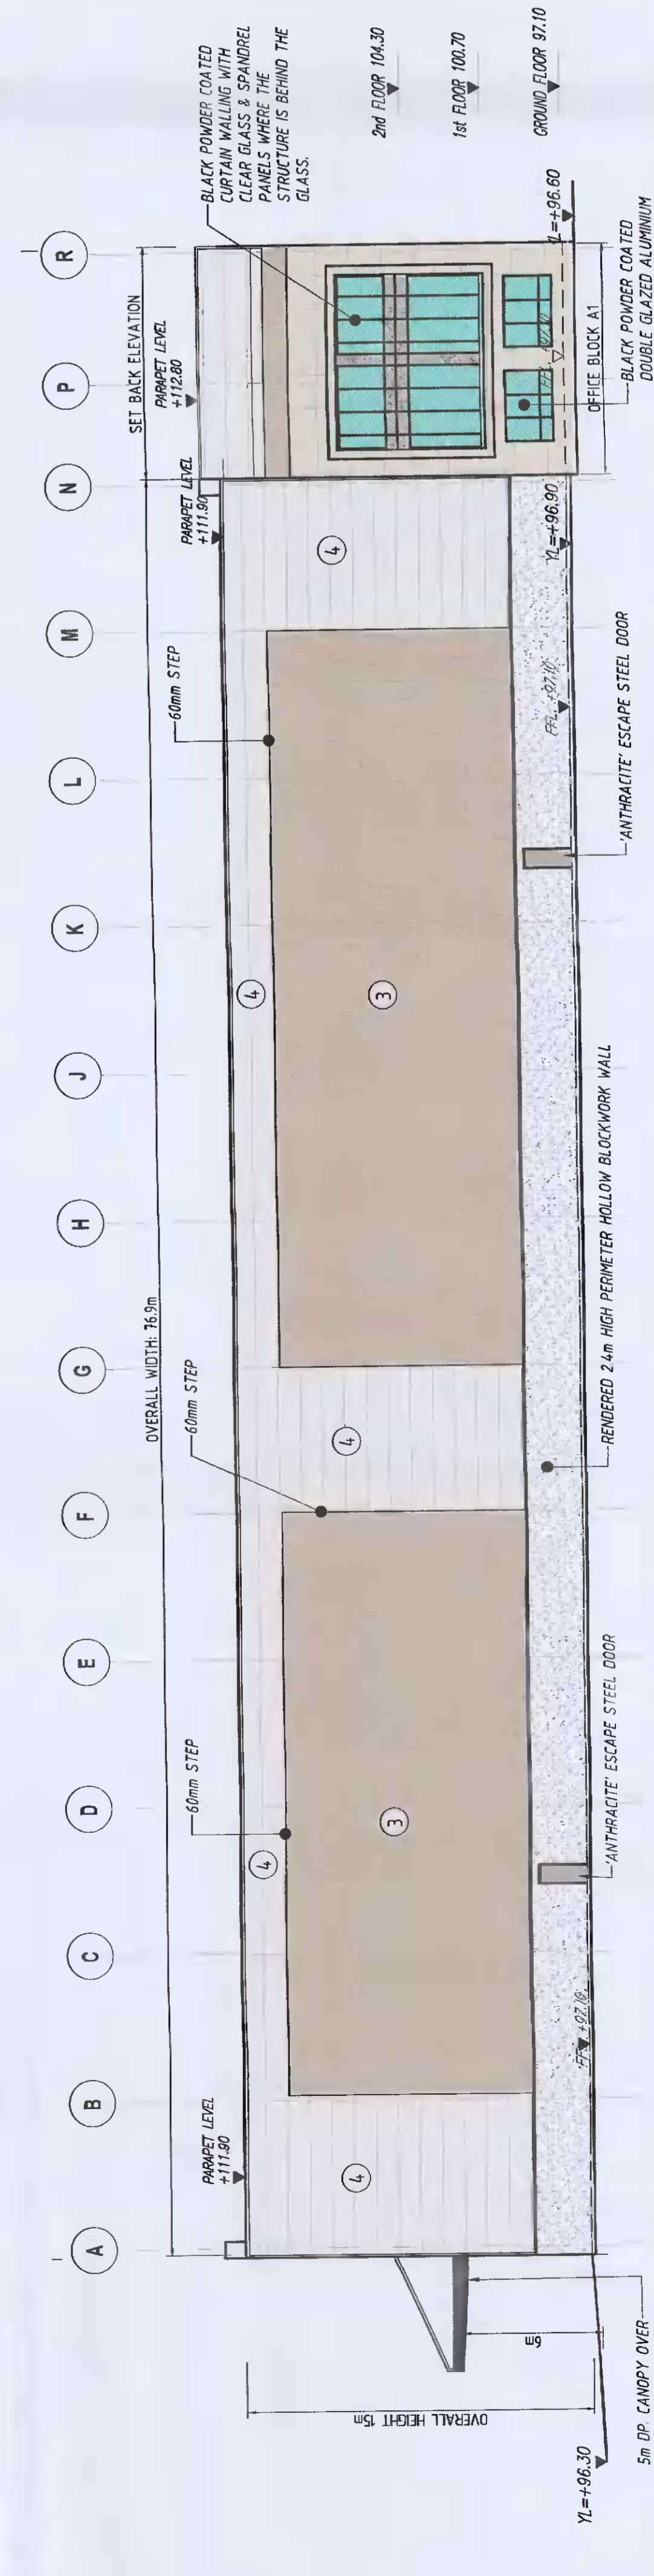

Side, South-East Elevation
Scale 1 : 200

FINISHES LEGEND:

NON FIRE WALL:	
1	40mm RMP KINGSPAN 'GOOSEWING GREY RAL 080 70 50' OR EQUIVALENT CLADDING TYPE LAD ON SIDE RAILS
2	15mm RMP KINGSPAN 'GOOSEWING GREY RAL 080 70 50' OR EQUIVALENT CLADDING TYPE LAD ON 70mm TOPHATS ON SIDE RAILS
NOTE: STEP OF 60mm IS CREATED BETWEEN CLADDING TYPES 1 & 2 FOR THE ENHANCED ELEVATION APPEARANCE.	
FIRE WALL:	
3	40mm RMP KINGSPAN 'GOOSEWING GREY RAL 080 70 50' OR EQUIVALENT CLADDING TYPE LAD ON FIRE RATED SIDE RAILS
4	15mm RMP KINGSPAN 'GOOSEWING GREY RAL 080 70 50' OR EQUIVALENT CLADDING TYPE LAD ON 35mm TOPHATS ON FIRE RATED SIDE RAILS
NOTE: STEP OF 60mm IS CREATED BETWEEN CLADDING TYPES 3 & 4 FOR THE ENHANCED ELEVATION APPEARANCE.	

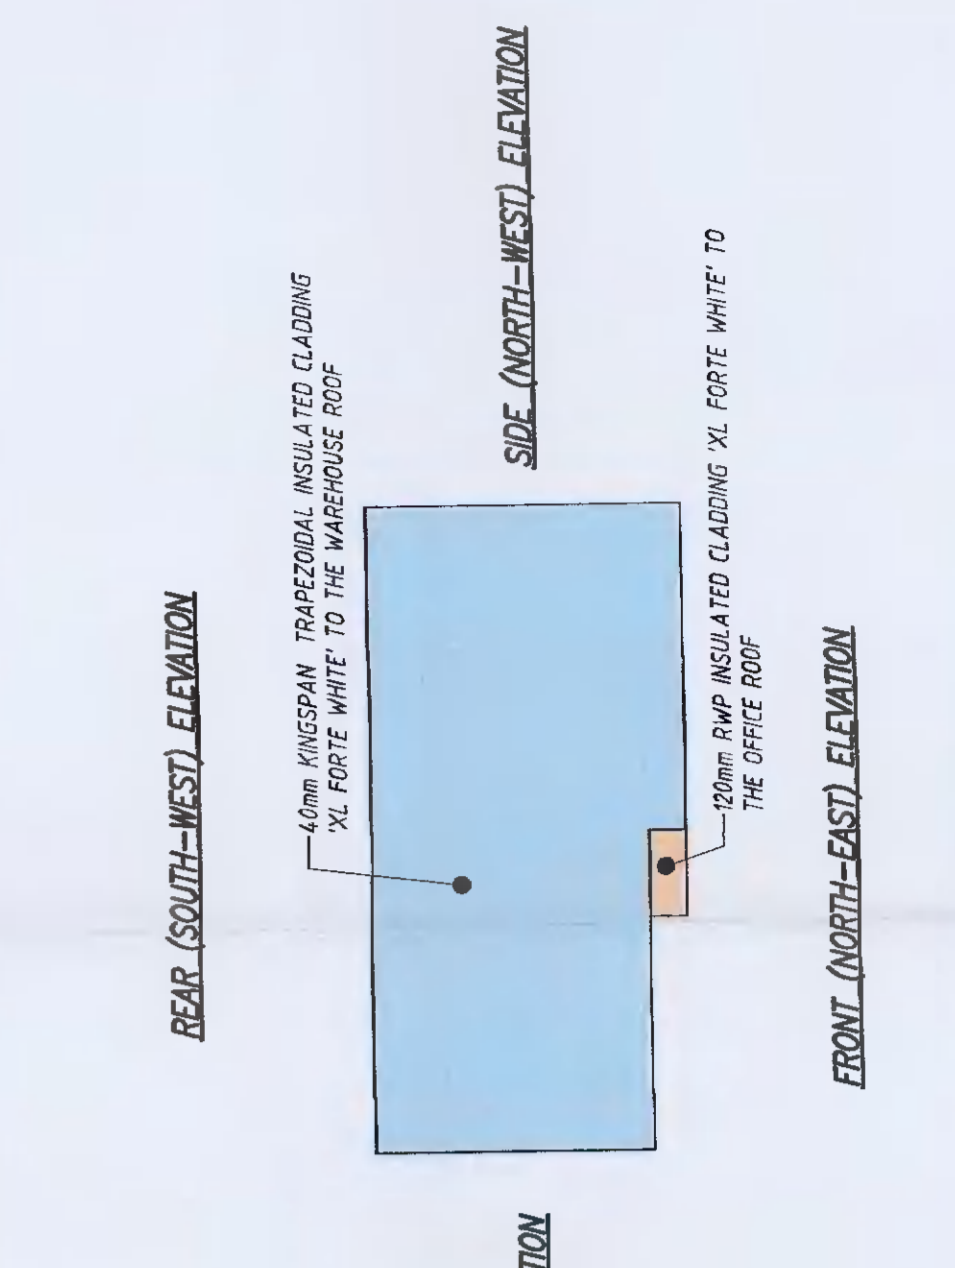

KEY PLAN
NTS

NOTE: THERE IS NO ALTERATIONS TO BUILDING ELEVATIONS AS GRANTED UNDER REG. REF. S024/008/01. THIS DRAWING IS SUBMITTED FOR RECORD PURPOSES ONLY.

PLANNING ALTERATIONS

DEVELOPMENT LANDS AT COLLEGE LANE GREENOUE RATHCOOLE, CO. DUBLIN

BLOCK A ARCHITECTURAL ELEVATIONS

Aerodrone PropCo, Limited

KAVANAGH BURKE CONSULTING ENGINEERS
 01-452 0894
 01-452 6340
 01-452 6340
 01-452 6340

Project No: 04-2005
 Drawing No: 01577
 Date: 03/08/2005