




**FRONT ELEVATION**  
Scale: 1:100

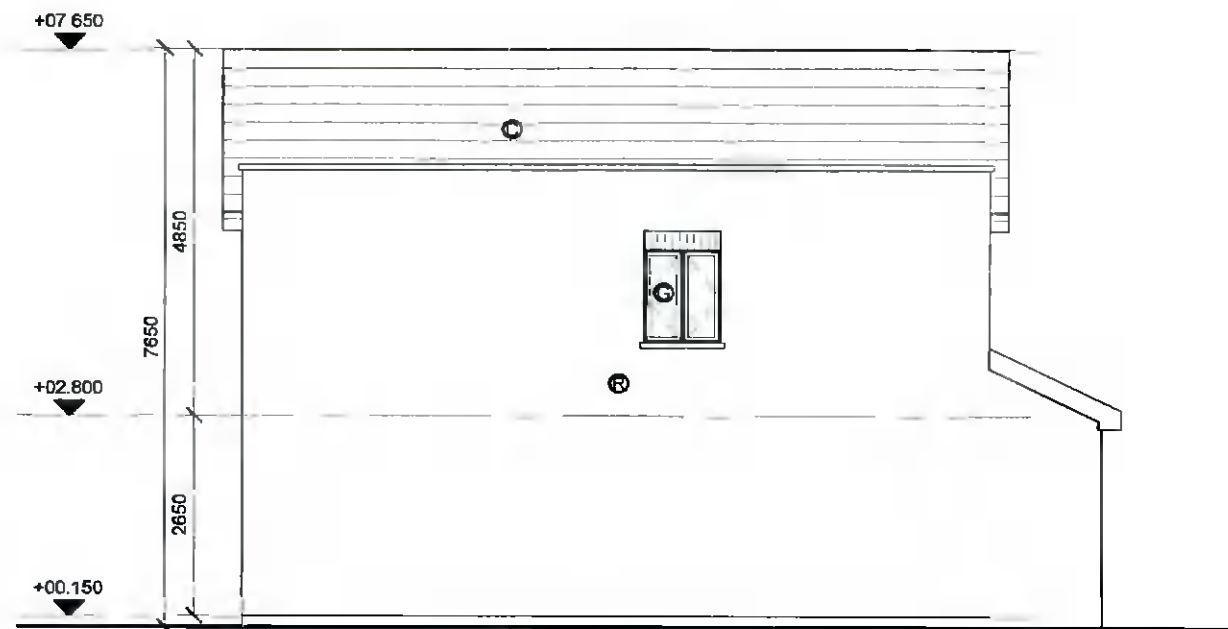


**SIDE ELEVATION**  
Scale: 1:100

- KEY**
- CONCRETE TILE
  - PAINTED RENDER FINISH
  - A-RATED GLAZING SYSTEM
  - BRICK FINISH
  - ZINC FINISH



**SIDE ELEVATION**  
Scale: 1:100

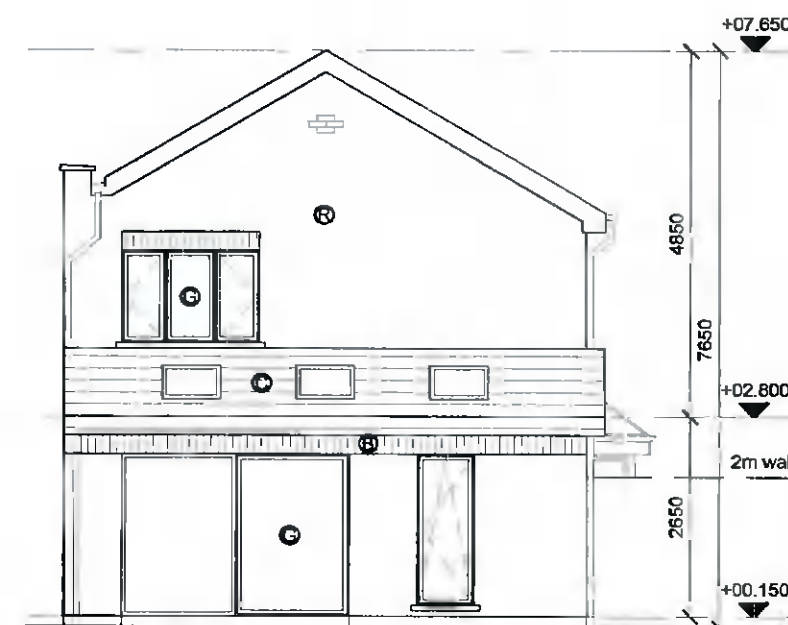

**REAR ELEVATION**  
Scale: 1:100

**Project Title:**  
Proposed Two Storey 4 bedroom detached dwelling to side garden at 41 Watermeadow Park, Oldbawn, Dublin 24

**NOT FOR CONSTRUCTION**

**Client:** Rhian & Adam Riordan

**Date:** FEB 2022

**Drawing No:** 21-AP-PA-0004  
**Rev:** -

**Drawing Title - Elevations**

**Scale - as shown**

This drawing is copyright © to Graham McNevin and may not be used or copied without written permission. Use only figured dimensions. Do not scale this drawing. The contractor is responsible for checking all dimensions on site. These drawings are for Planning Application or Pricing ONLY, not for Construction Drawings. Construction Drawings are based on measured survey and visual inspection only. No opening up of construction or hidden areas was carried out. All construction work to be carried out in accordance with current Irish Building Regulations, Technical Guidance Documents and Acceptable Construction Details which take precedence over any information on these drawings or specifications.



architectural & planning consultants  
3 Killakee Gardens, Firhouse, Dublin 24  
ph 0877579329  
e graham@mcnevin.design.com  
www.mcnevin.design.com

