



PLANNING DRAWINGS


RAWING TITLE: ATTIC FLOOR PLAN, ROOF PLAN (PROPOSED)

 

ATTIC FLOOR PLAN (PROPOSED) 1:100

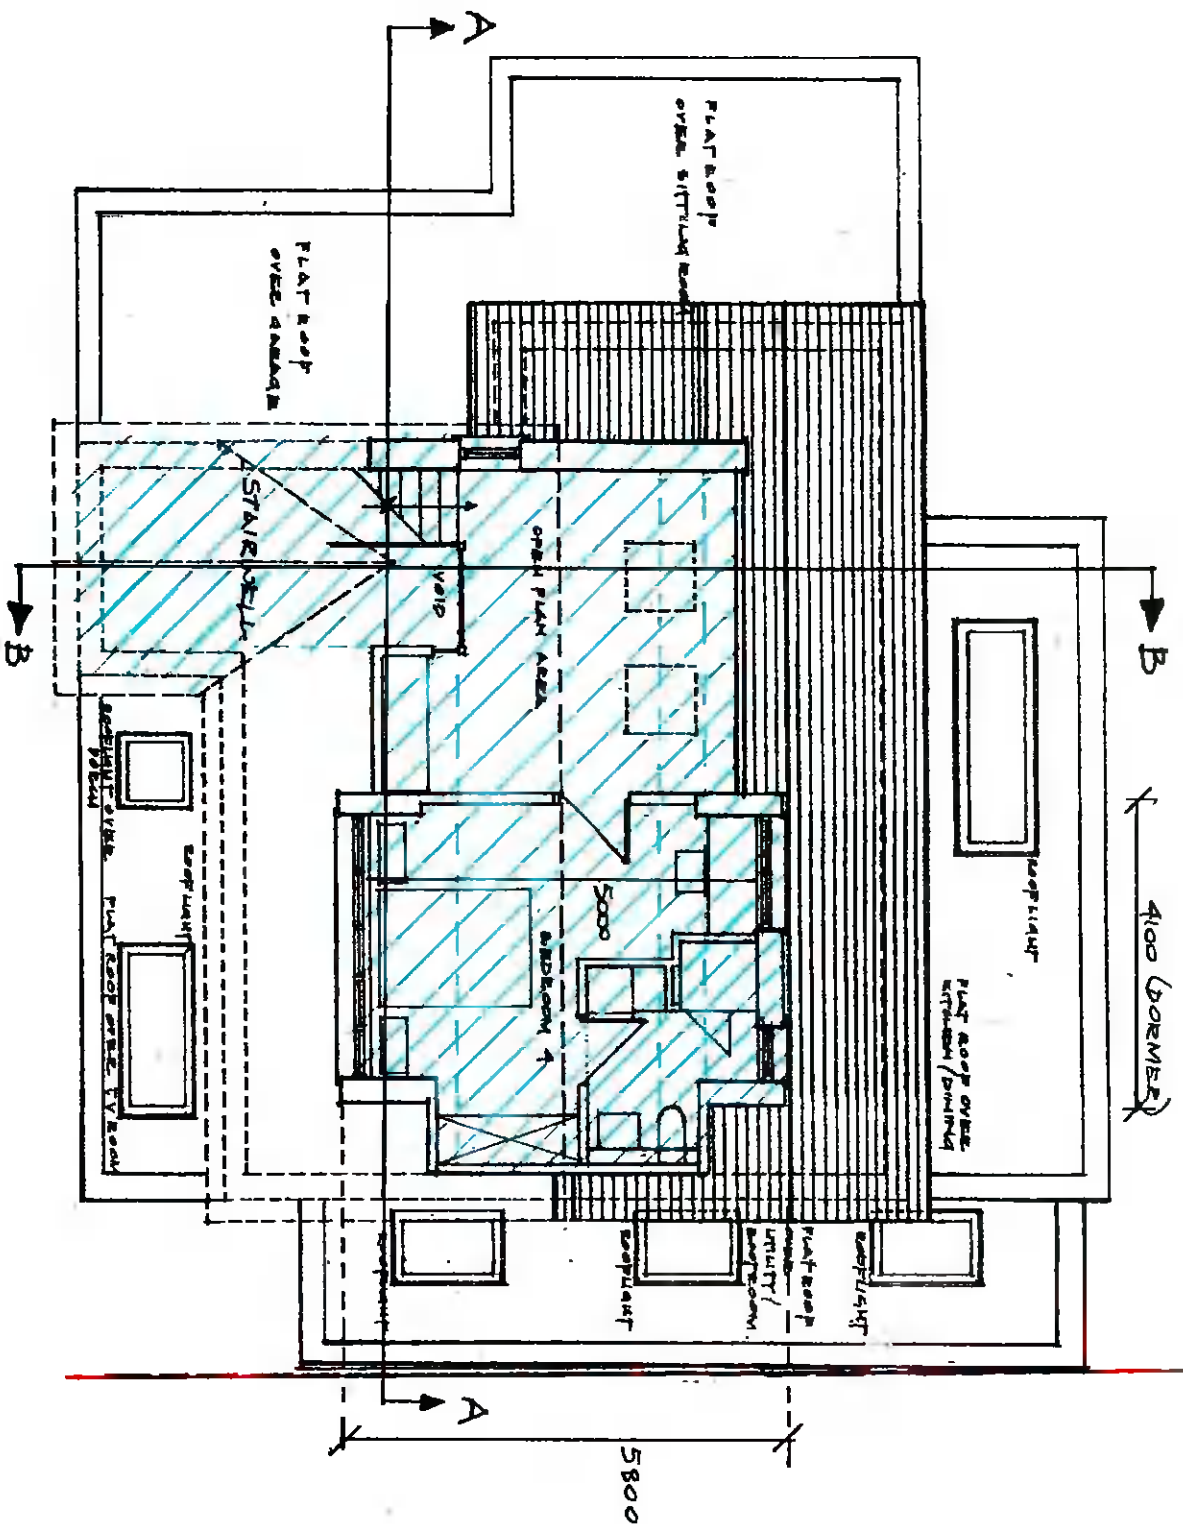

ROOF PLAN (PROPOSED) 1:100

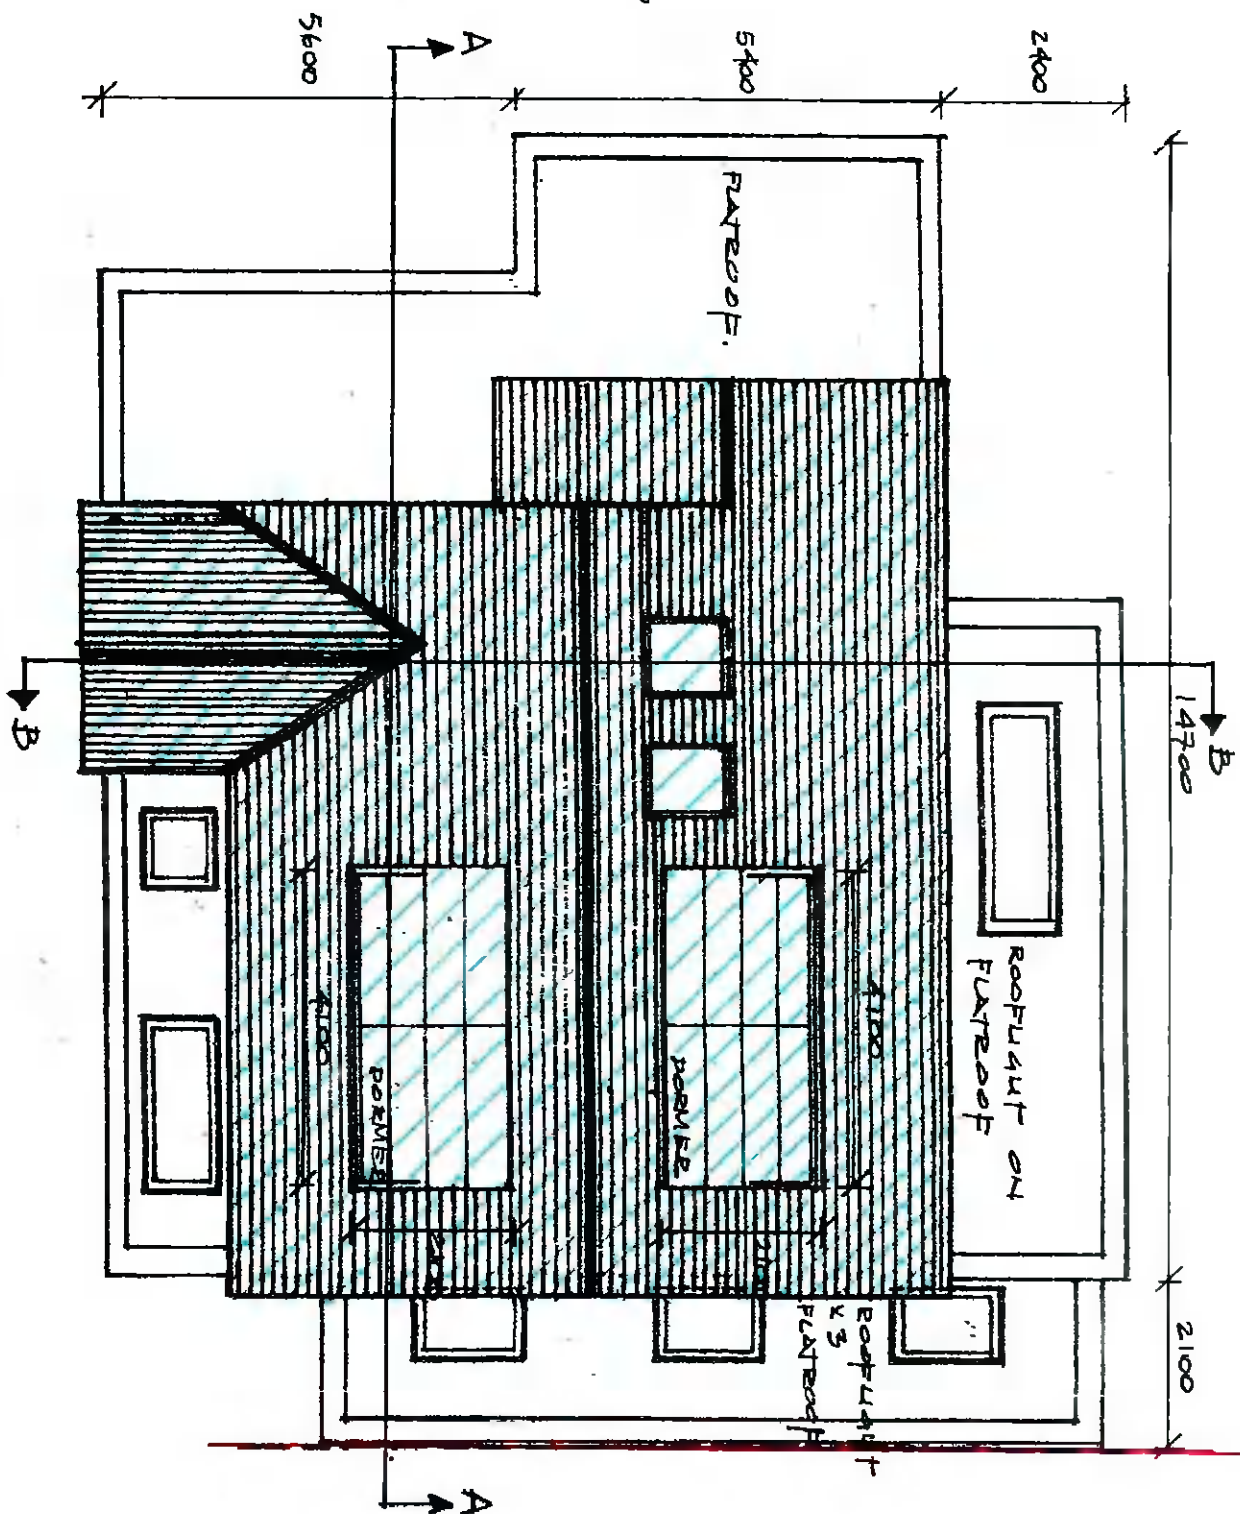

CLIENTS : AOIFE AND COLIN DURKIN

ADDRESS : 9 KNOCKLYON AVENUE, TEMPLEOGUE, DUBLIN 16, D16X4CC

SCALE 1:100 DATE: 22 NOV 2021 DRG NO: 06 004.2021 REVISION:

Notes: Drawings are to be read in conjunction with Engineers drawings and specifications. Any discrepancies or anomalies on the drawings or specifications are to be notified to the Designer or Engineer. Do not scale from these drawings. All dimensions are to be checked on site prior to commencement of work on site. Note: This drawing is copyright, and may not be copied or otherwise reproduced without written permission from Jean Dougan Design Ltd.

JEAN DOUGAN DESIGN LTD,
17A RATHFARNHAM ROAD, DUBLIN
14, MOBILE 00353 87 8302465,
jeandougan@design.ie