
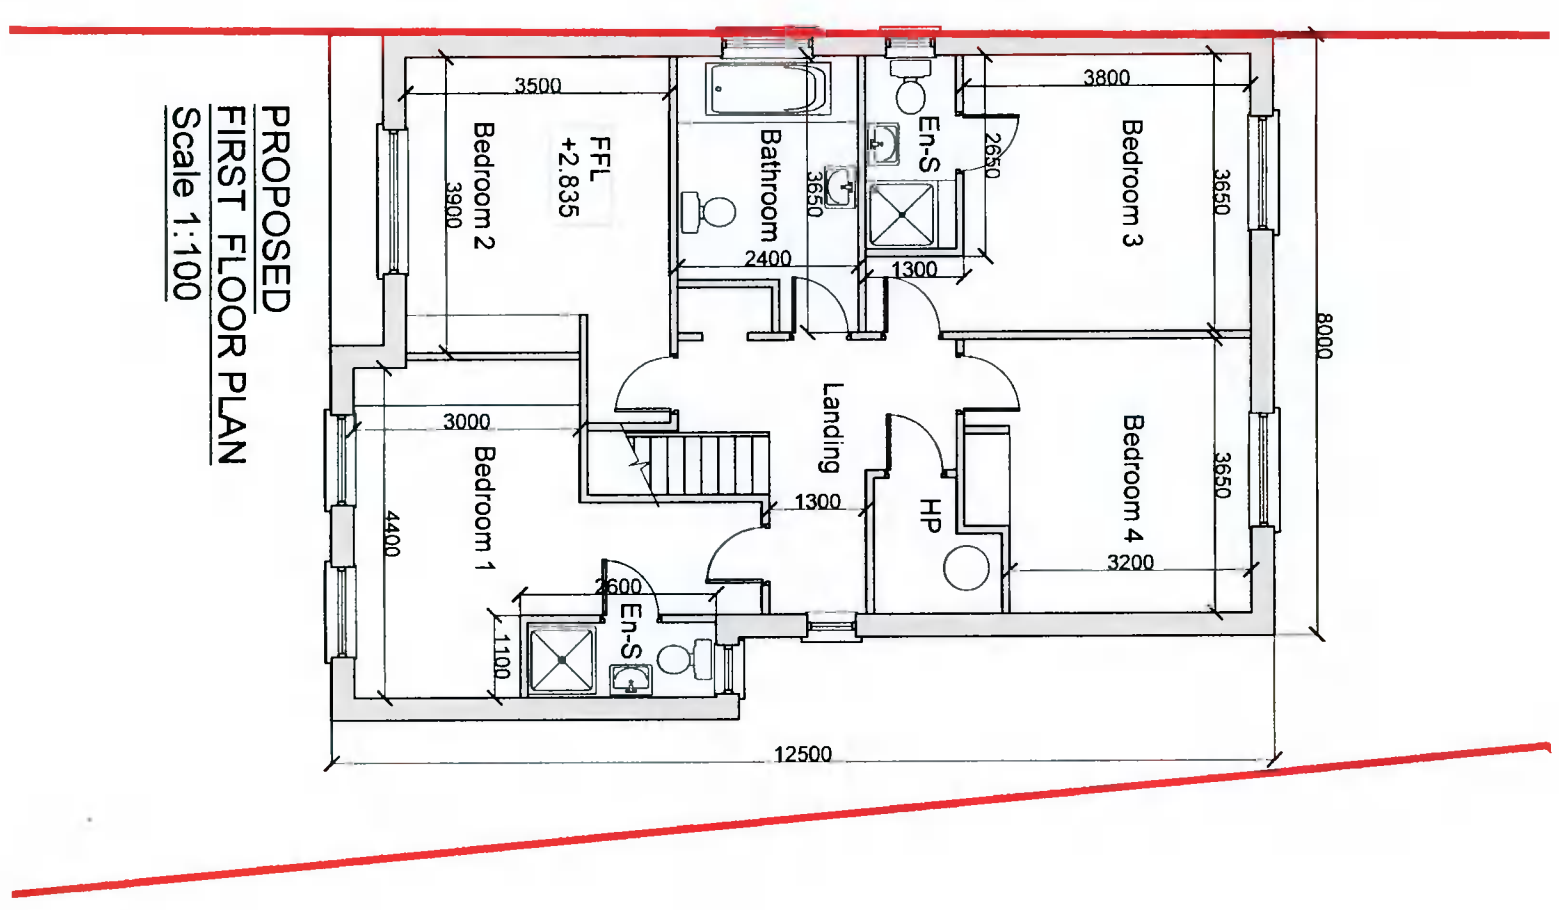



© This drawing is copyright.  
 Do not scale - use figured dimensions only.  
 Any discrepancies should immediately be brought  
 to the attention of the architect.  
 These Drawings are for PLANNING APPLICATION  
 only and are NOT ISSUED for Construction

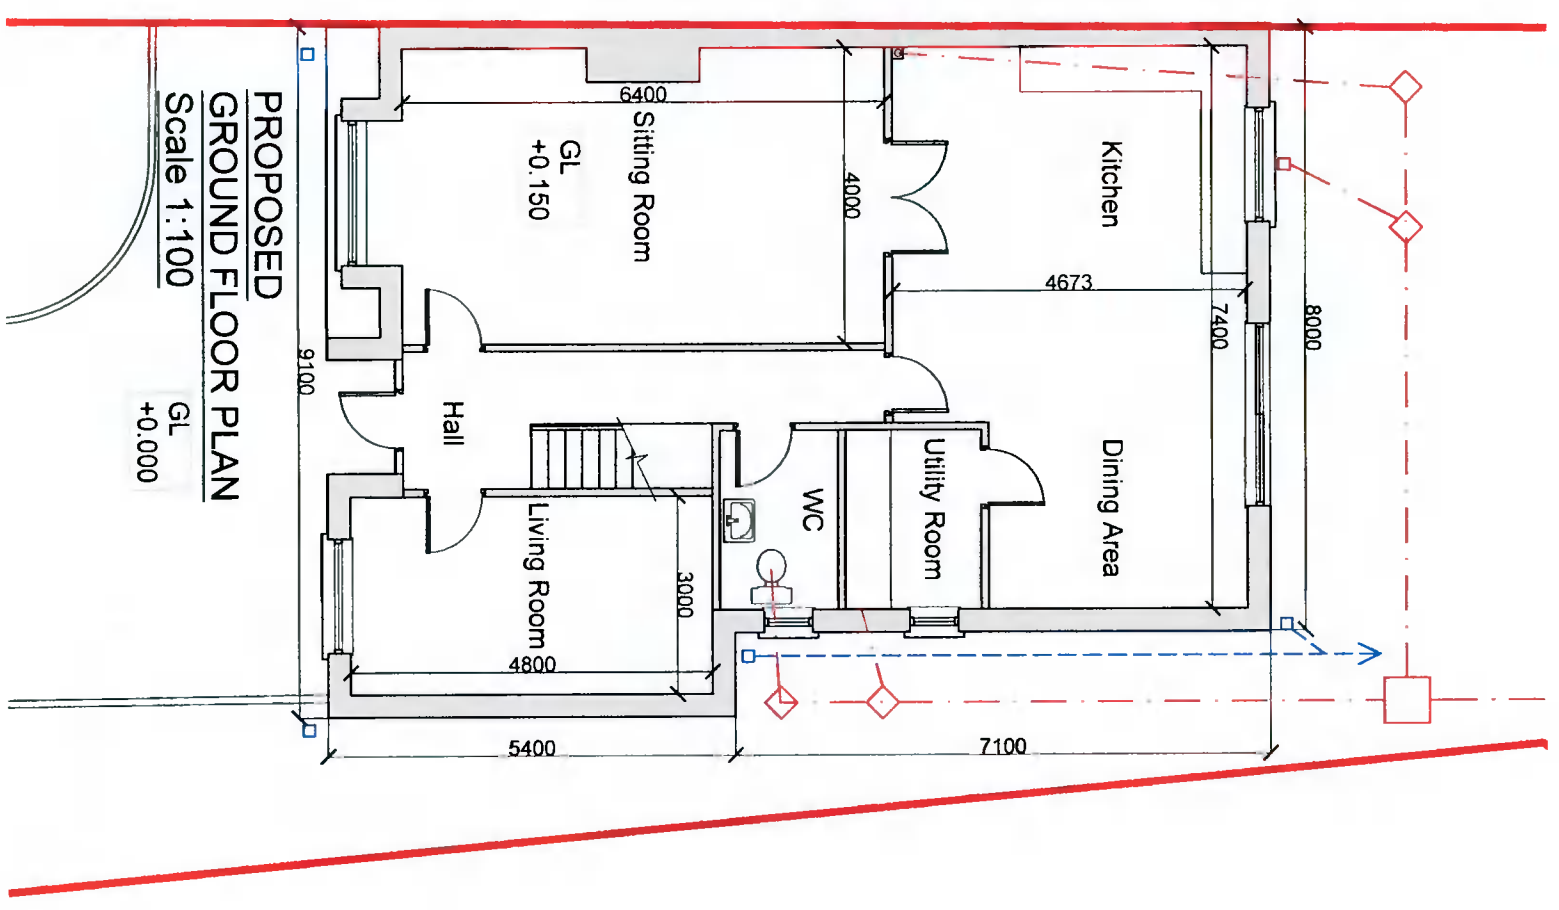

**LEGEND**

Foul Sewer	--->---
Surface Water	- - ->- - -
Site Boundary	—

Notes	Revision	Comments
10/02/22	0	PLANNING APPLICATION

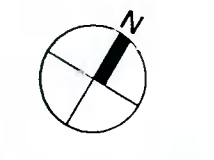

**Devaney Williams Architects**

Stream House  
 Main Street  
 Calengee  
 Co. Kildare  
 Tel: (01) 610 2761  
 Mob: (087) 232 2973  
 e-mail: info@dwarch.ie  
 web: www.dwarch.ie

CLIENT: Olive Mulligan  
 PROJECT: Detached two-storey dwelling on site between existing houses at 11 Meadowview Grove, Hillcrest, Lucan & 73 Westbrock Park, Hillcrest, Lucan, Co. Dublin  
 DRAWING: PROPOSED GROUND FLOOR & FIRST FLOOR PLAN  
 SCALE: 1:100  
 DATE: 10/02/2022  
 DRAWN BY: ND  
 CHECKED BY: ND  
 STATUS: PLANNING  
 JOB NO: 10153/315  
 PLOT NO: N/A  
 REV: 0  
 DWG. NO: P02