





© This drawing is copyright.
 Do not scale - use figured dimensions only.
 Any discrepancies should immediately be brought
 to the attention of the architect.
 These Drawings are for **PLANNING APPLICATION**
 only and are **not issued for Construction**

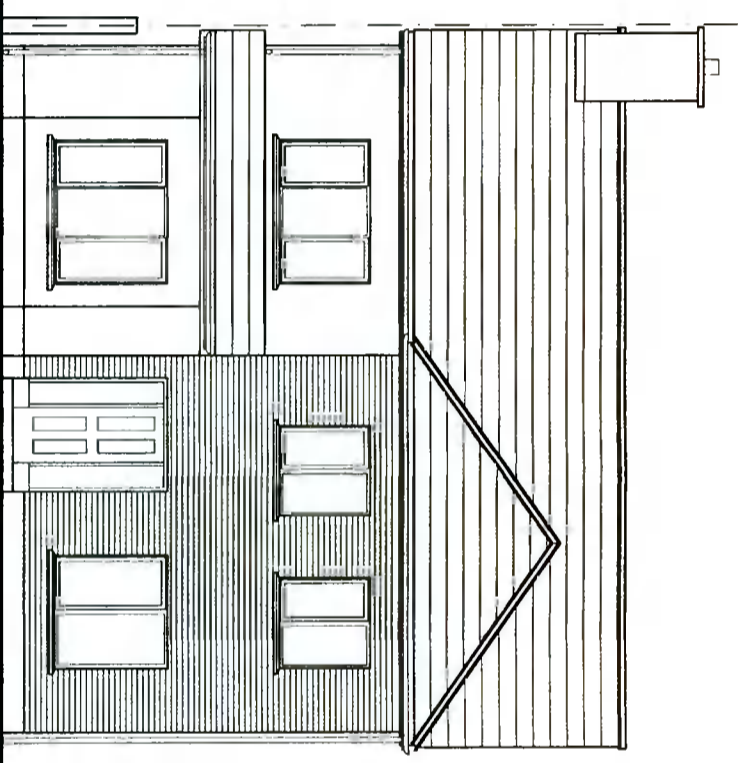

CONTIGUOUS FRONT ELEVATION
 Scale 1:100



CONTIGUOUS REAR ELEVATION

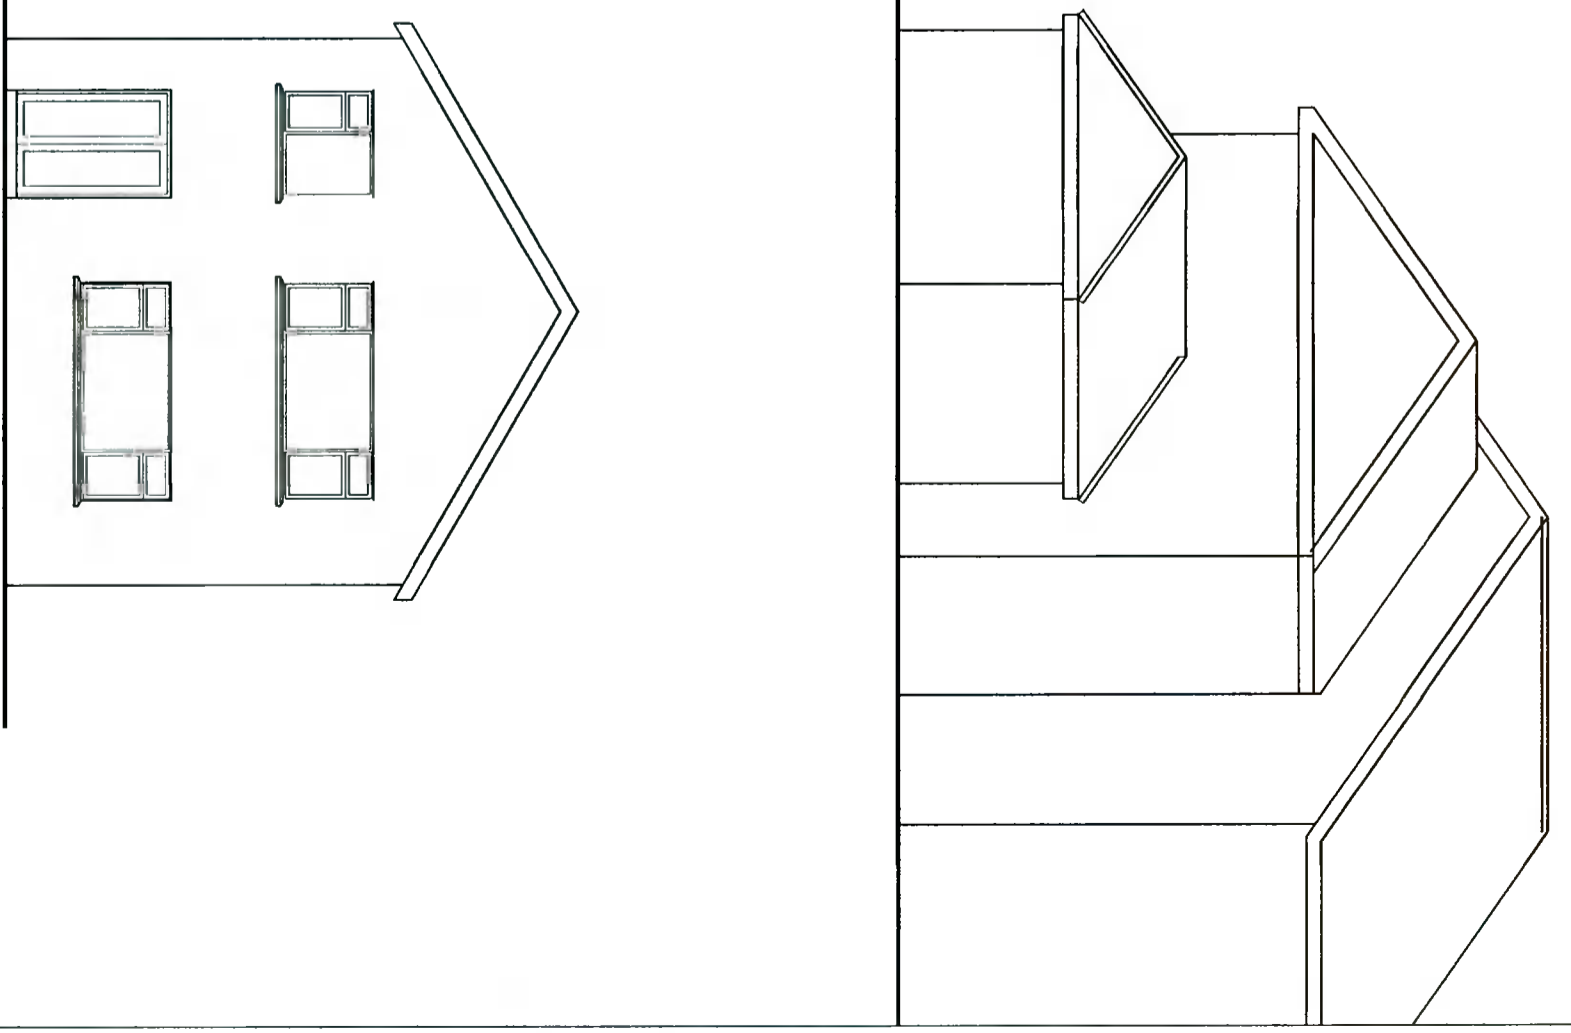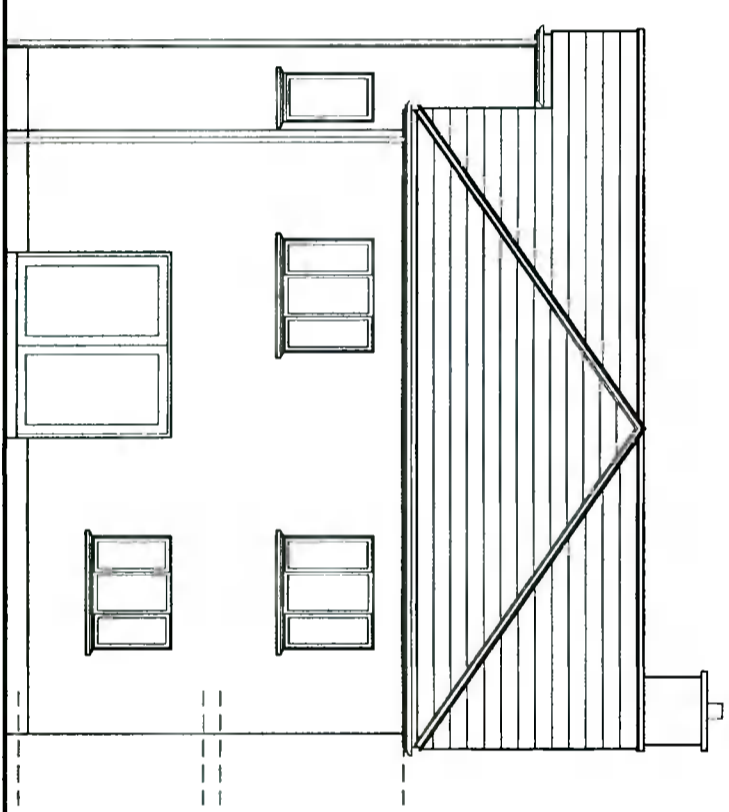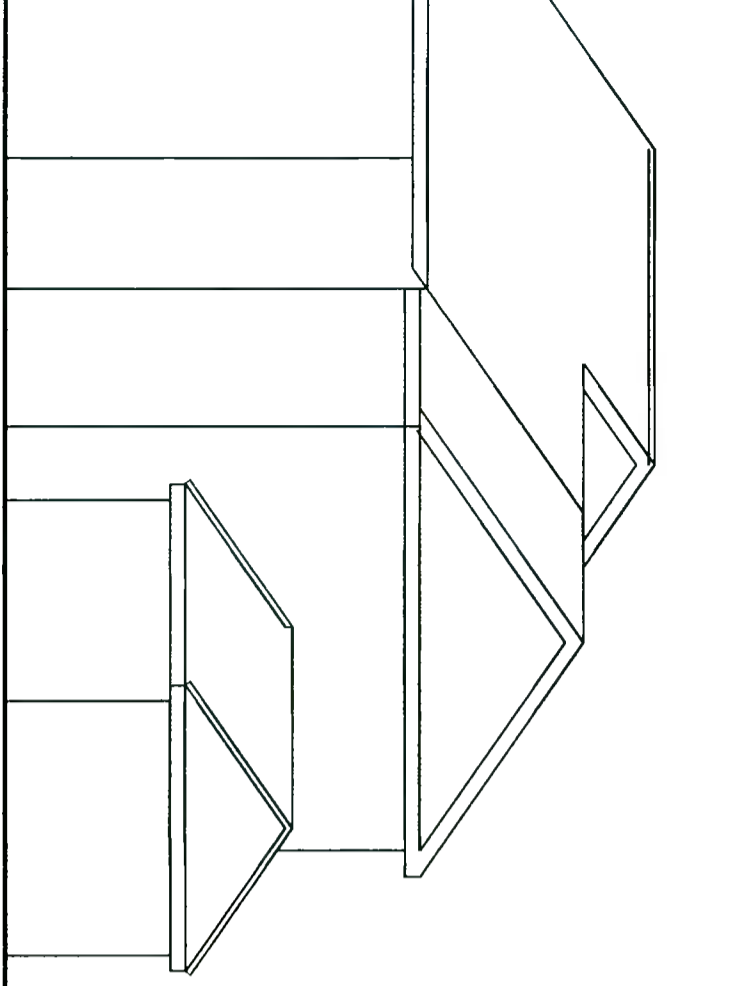

Notes	Revision	Comments
10/02/22	0	PLANNING APPLICATION




Devaney Williams Architects
 Stream House
 Main Street
 Celbridge
 Co. Kildare

Tel: (01) 610 2761
 Mob: (087) 232 3673
 e-mail: info@dwarch.ie
 Web: www.dwanarch.ie


CLIENT: Olive Mulligan
 PROJECT: Detached two-storey dwelling on site between existing houses at 11 Meadowview Grove, Hillcrest, Lucan & 73 Westbrock Park, Hillcrest, Lucan, Co. Dublin

DRAWING: CONTIGUOUS ELEVATIONS
 SCALE: 1:100
 DATE: 10/02/2022
 DRAWN BY: ND
 CHECKED BY: ND
 STATUS: PLANNING
 JOB NO: 10153/315
 PLOT NO: N/A
 REV: 0
 DWG. NO: P06

© This drawing is copyright
 Do not scale - use figured dimensions only.
 Any discrepancies should immediately be brought
 to the attention of the architect.
 These Drawings are for PLANNING APPLICATION
 only and are not issued for Construction

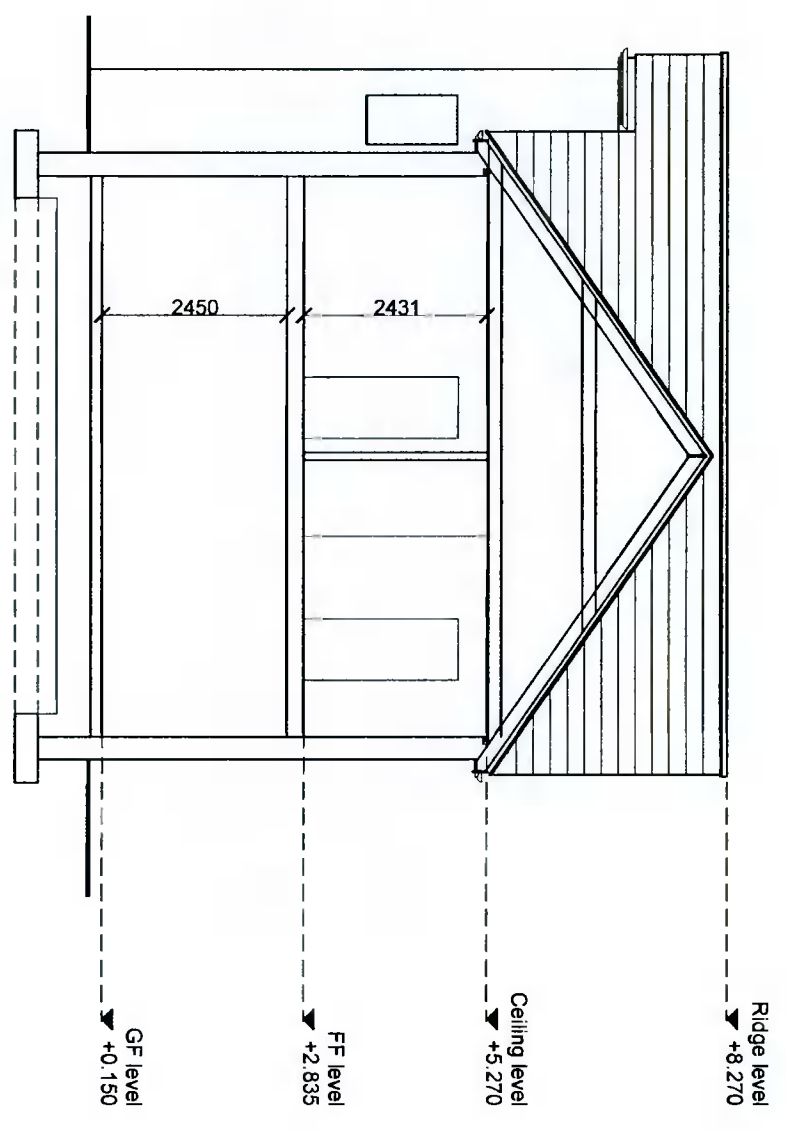

SECTION AA
 Scale 1:100

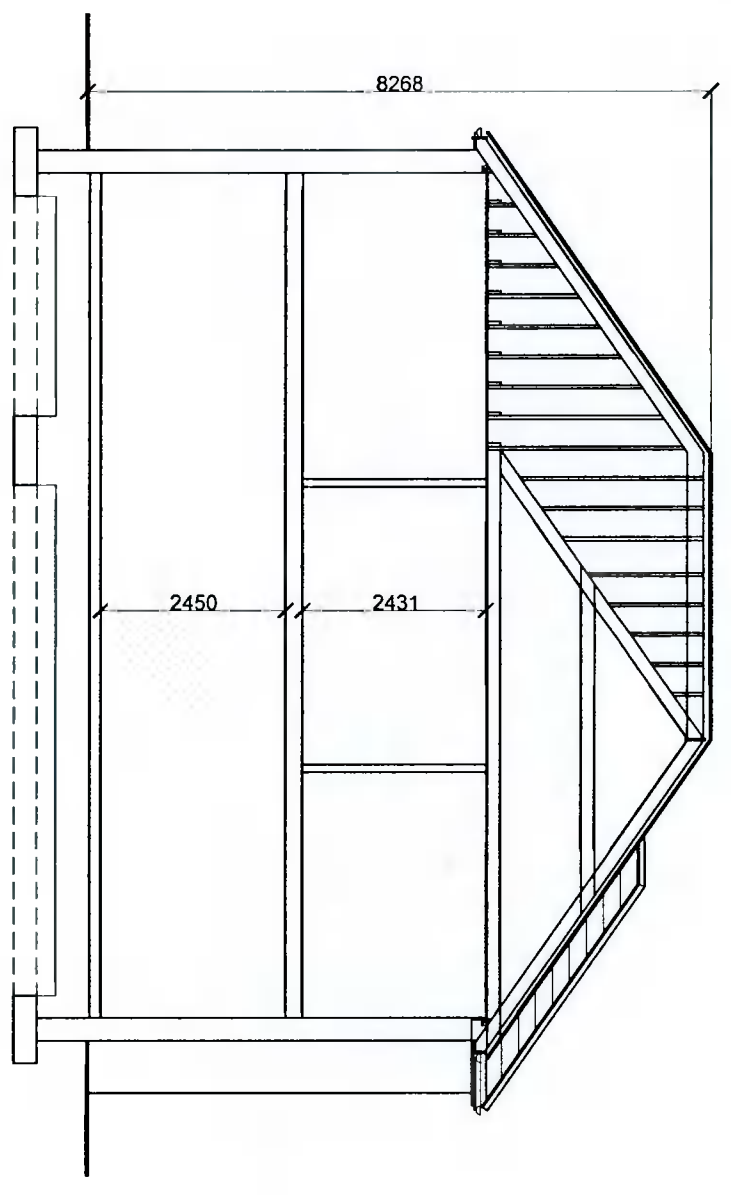

SECTION BB
 Scale 1:100

Notes	Revision	Comments
10/02/22	0	PLANNING APPLICATION



Devaney Williams Architects
 Stream House,
 Main Street
 Celbridge
 Co. Kildare

CLIENT: Olive Mulligan
 PROJECT: Detached two-storey dwelling on site between existing houses at 11 Meadowview Grove,
 Hillcrest, Lucan & 73 Westbrock Park, Hillcrest, Lucan, Co. Dublin

DRAWING: SECTION AA & SECTION BB

SCALE: 1:100
 DATE: 10/02/2022
 DRAWN BY: ND
 CHECKED BY: ND
 STATUS: PLANNING
 JOB NO: 10153/315
 PLOT NO: N/A
 REV: 0
 DWG NO: P05

Tel: (01) 610 2761
 Mob: (087) 232 5073
 e-mail: info@dwarch.ie
 Web: www.dwanarch.ie

Planning permission is sought for the construction of a two storey detached dwelling house & vehicular entrance onto Westbrook Park and associated works

site located between houses at 11 Meadowview Grove, Hillcrest, Lucan &
73 Westbrook Park, Hillcrest, Lucan, Co. Dublin

for
Olive Mulligan

10th February 2022



Devaney Williams Architects

Stream House, Main Street, Celbridge, Co Kildare
Tel 01 610 2761 & 087 232 5873