


**Notes:**  
 - Do not scale from this drawing. Use figured dimensions in all cases.  
 - Verify dimensions on site and report any discrepancies to the Architect immediately.  
 - This drawing is to be read in conjunction with the Architect's Specification.  
 - © This drawing is copyright and may only be reproduced with the Architect's permission.

**Drawing Notes:**



Block A - South Elevation (Consented)  
1:200

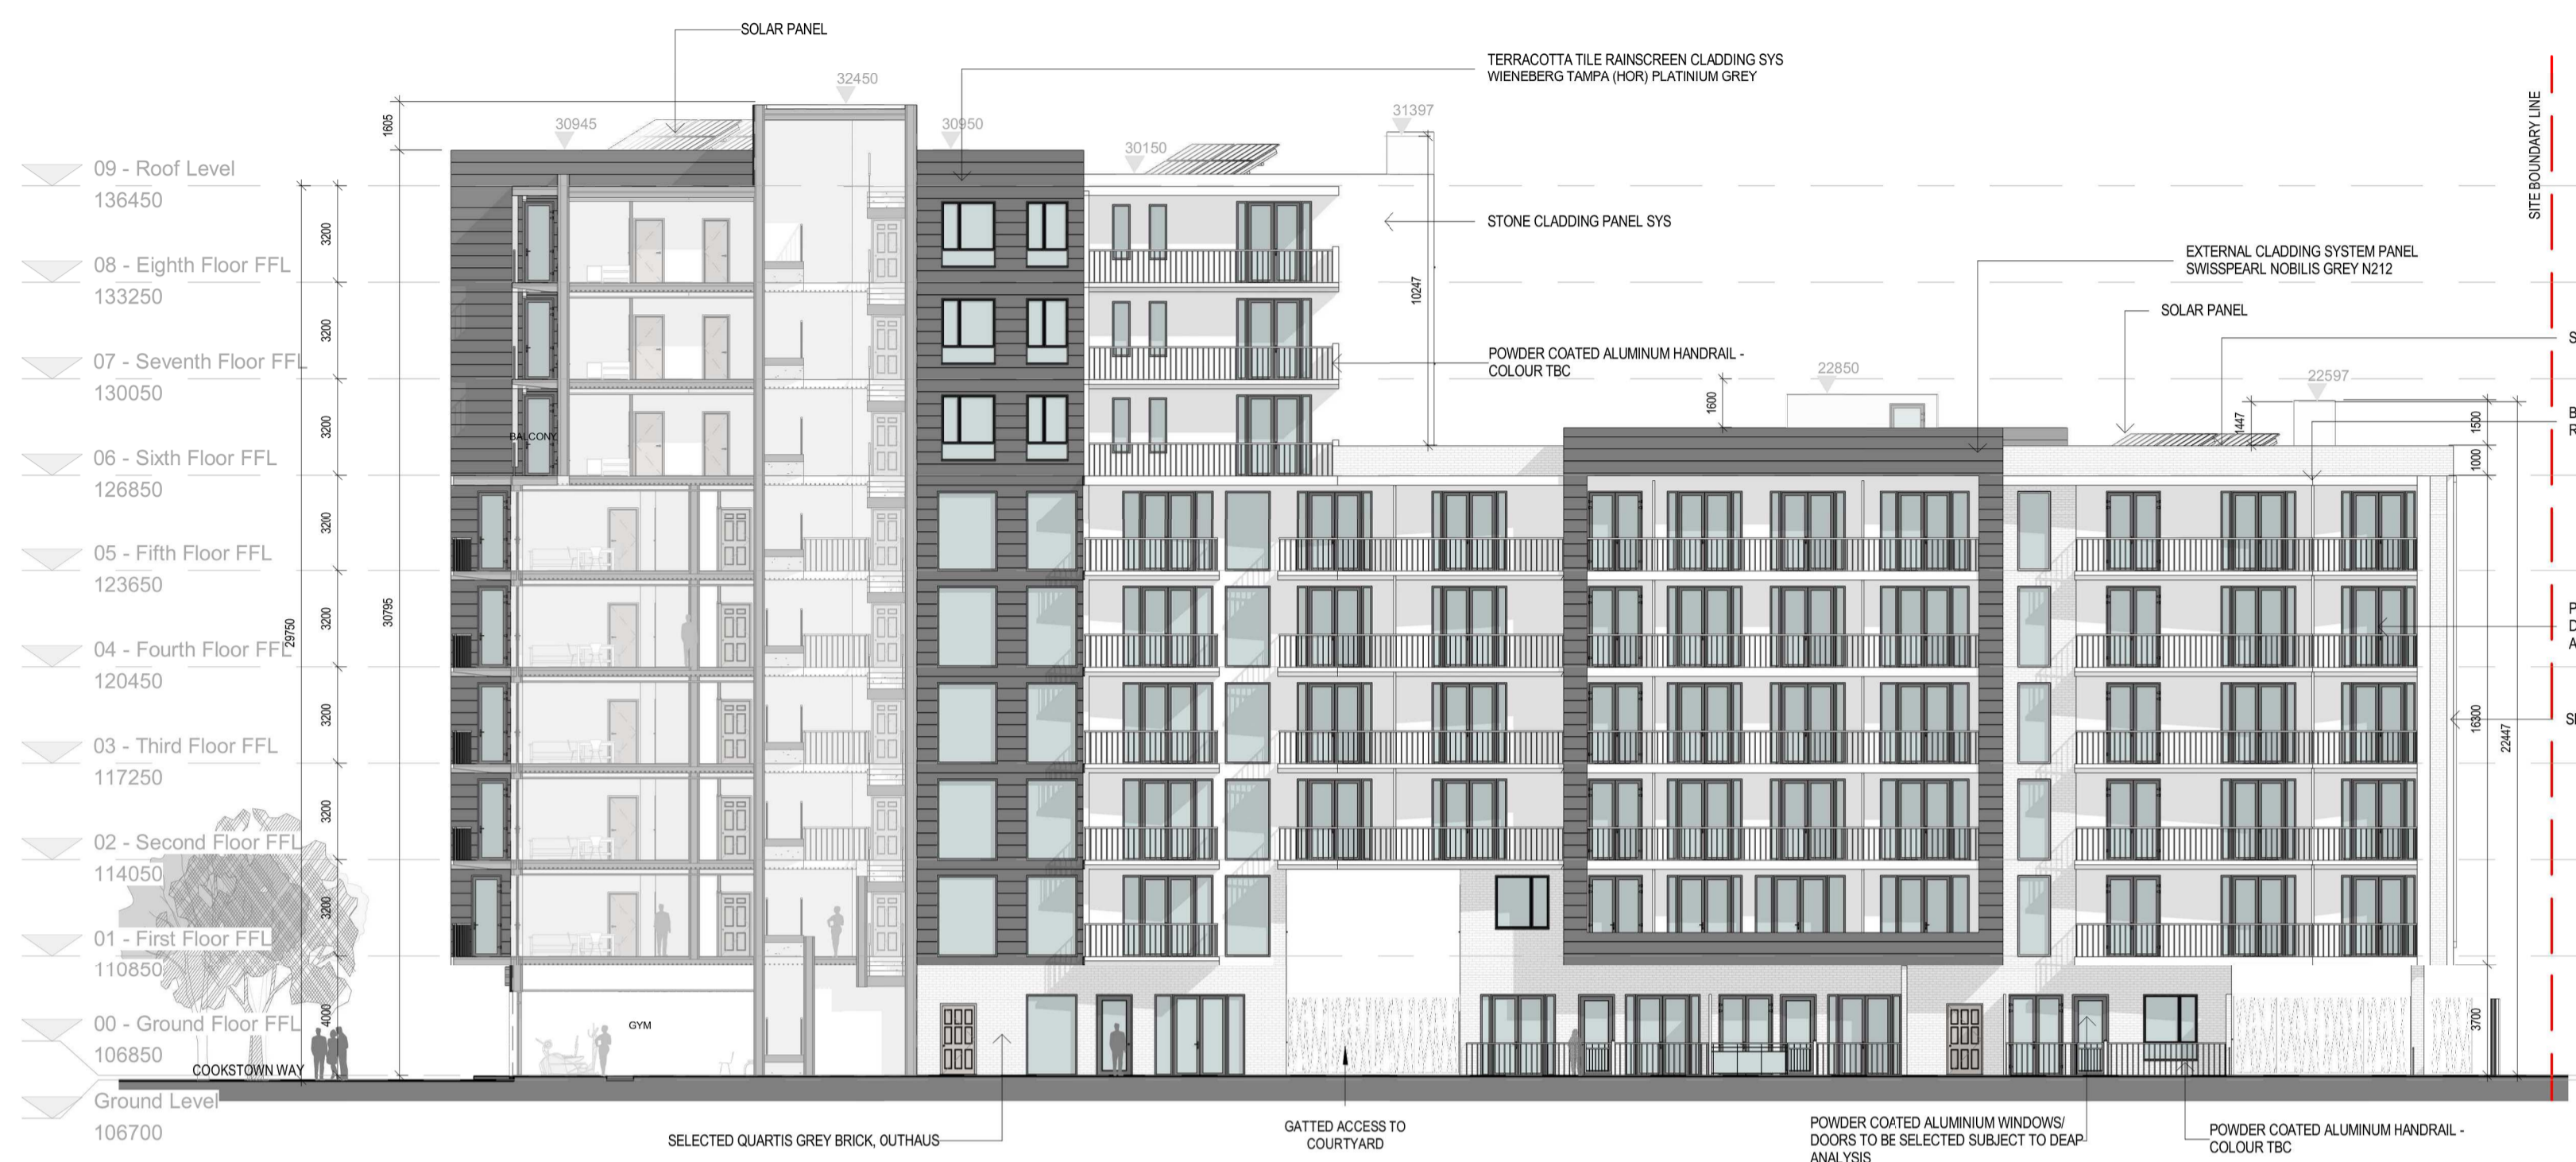

Block B - West Elevation (Consented)  
1:200



Block A, C & D - East Elevation (Consented)  
1:200

Rev.	Date	IOB	Consented	Details of Issue / Revision
P1	01/10/21	IOB	Consented	

**reddyQ+U**

Dartry Mills,  
Dartry Road  
Dublin 6,  
D06 Y0E3  
T: +353 (0)1 498 7000  
W: www.reddyarchitecture.com  
E: info@reddyarchitecture.com

Client Details:  
**Stranwil Limited**

Project Details:  
**Units 5A-C,  
Second Avenue.**

Drawing Title:  
**Consented GA Elevation Sheet 01 Elevation**

Job No.	P21-134D	Sheet Size:	A1	Scale @A1:	1:200
Issue Date:	01/10/21	Drawn By:	IOB	Reviewed By:	EOB
Status	P3	Purpose of Issue	Consented		
Project - System - Spatial Zone - Level - Type - Originator - Role - Number					Revision
CRD-Z-06-XX-XXX-DR-RAU-AR-3001					P1