

ROBERT BOURKE ARCHITECTS

37 North Great George's Street, Dublin 1

tel: +353 (0)1 872 7904

email: studio@rba.ie

website: www.rba.ie

PROJECT 157 OLDCOURT ROAD, DUBLIN 24, D24 K5D0

DRAWING TITLE GROUND FLOOR PLANS

STATUS PLANNING APPLICATION







SCALE 1:150 @ A3



DATE FEBRUARY 2022

DRAWING NO. OCR/02

REVISION NO. 0

DO NOT SCALE OFF DRAWINGS. THIS DRAWING IS THE COPYRIGHT OF ROBERT BOURKE ARCHITECTS AND MAY NOT BE REPRODUCED IN WHOLE OR PART WITHOUT PRIOR AGREEMENT.

-  AREAS TO BE CAREFULLY DEMOLISHED
-  EXISTING WALLS
-  NEW WALLS
-  SITE BOUNDARY
-  OUTLINE OF PROPOSED EXTENSION
-  EXTERNAL/CAVITY INSULATION

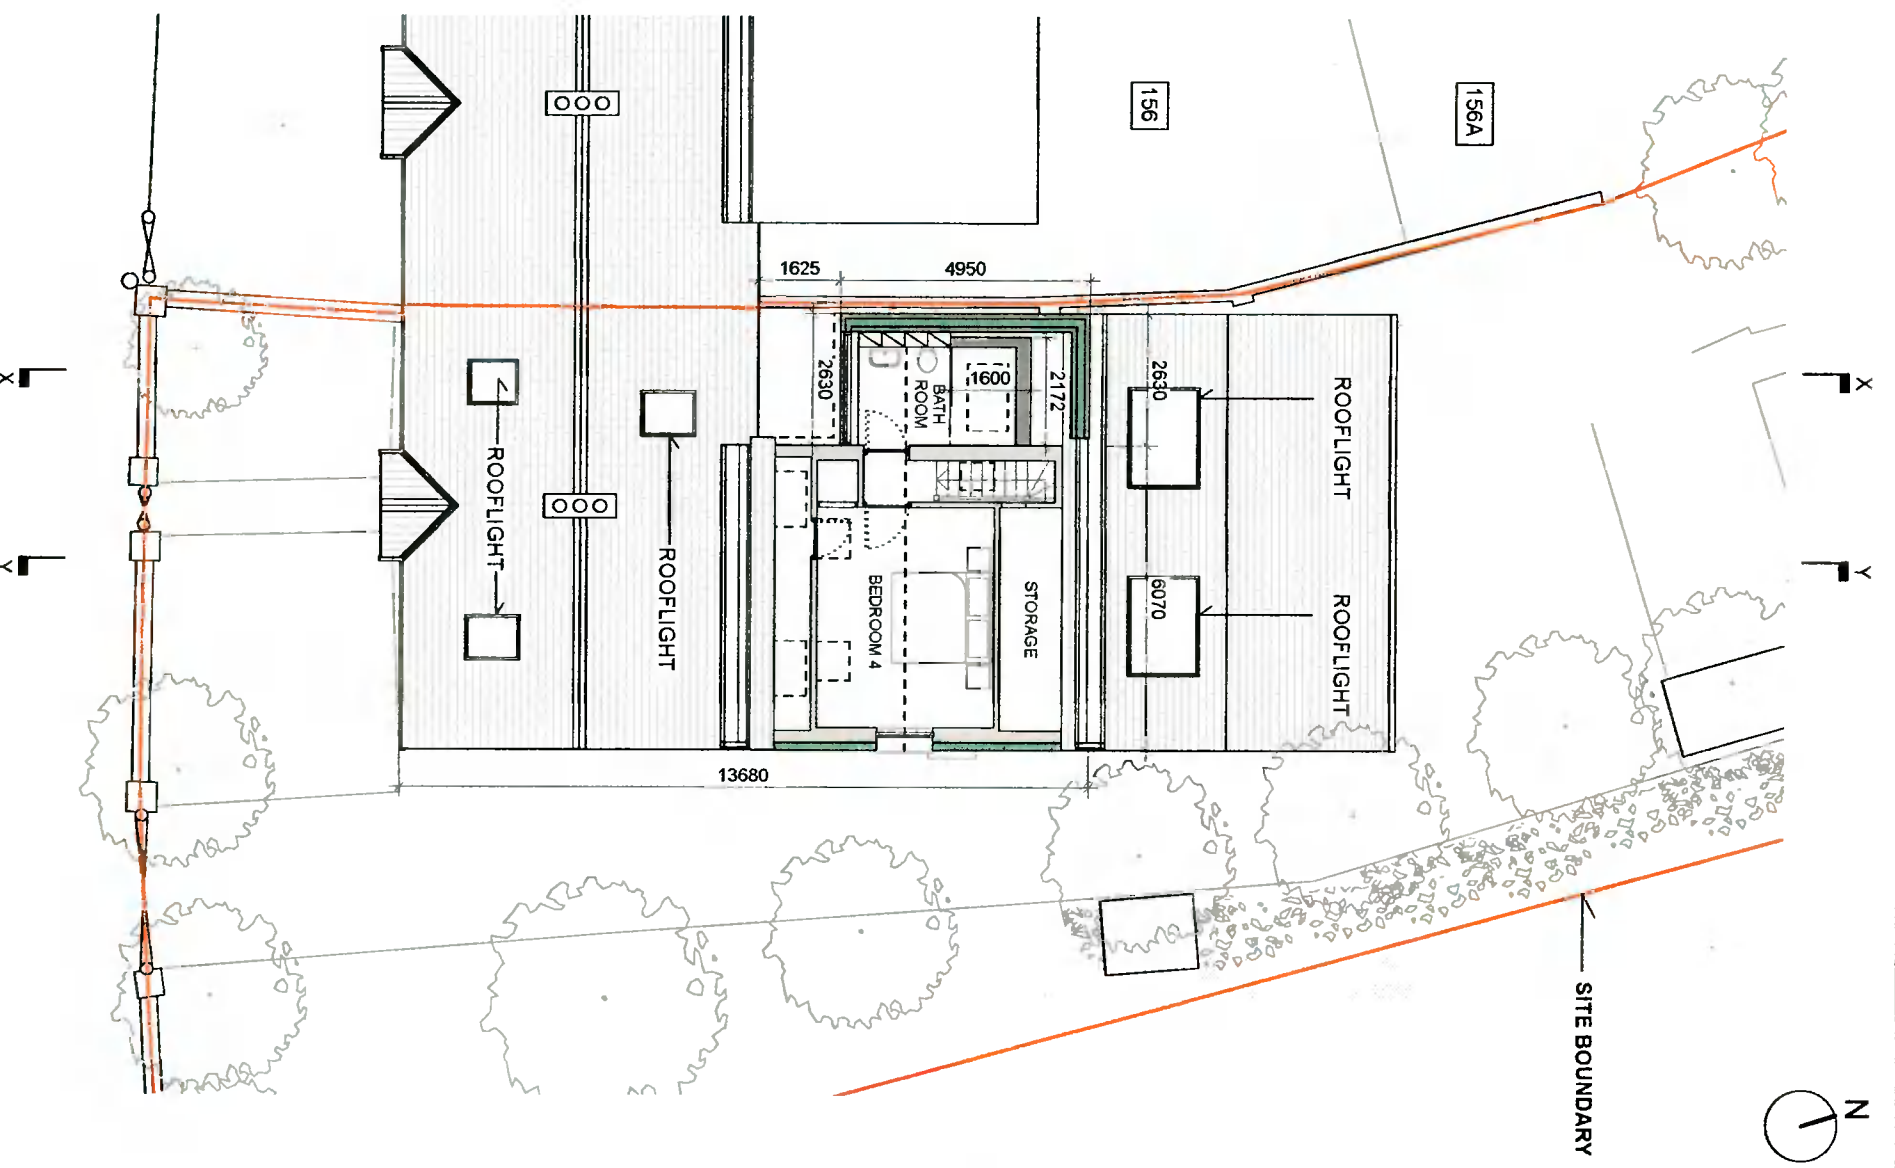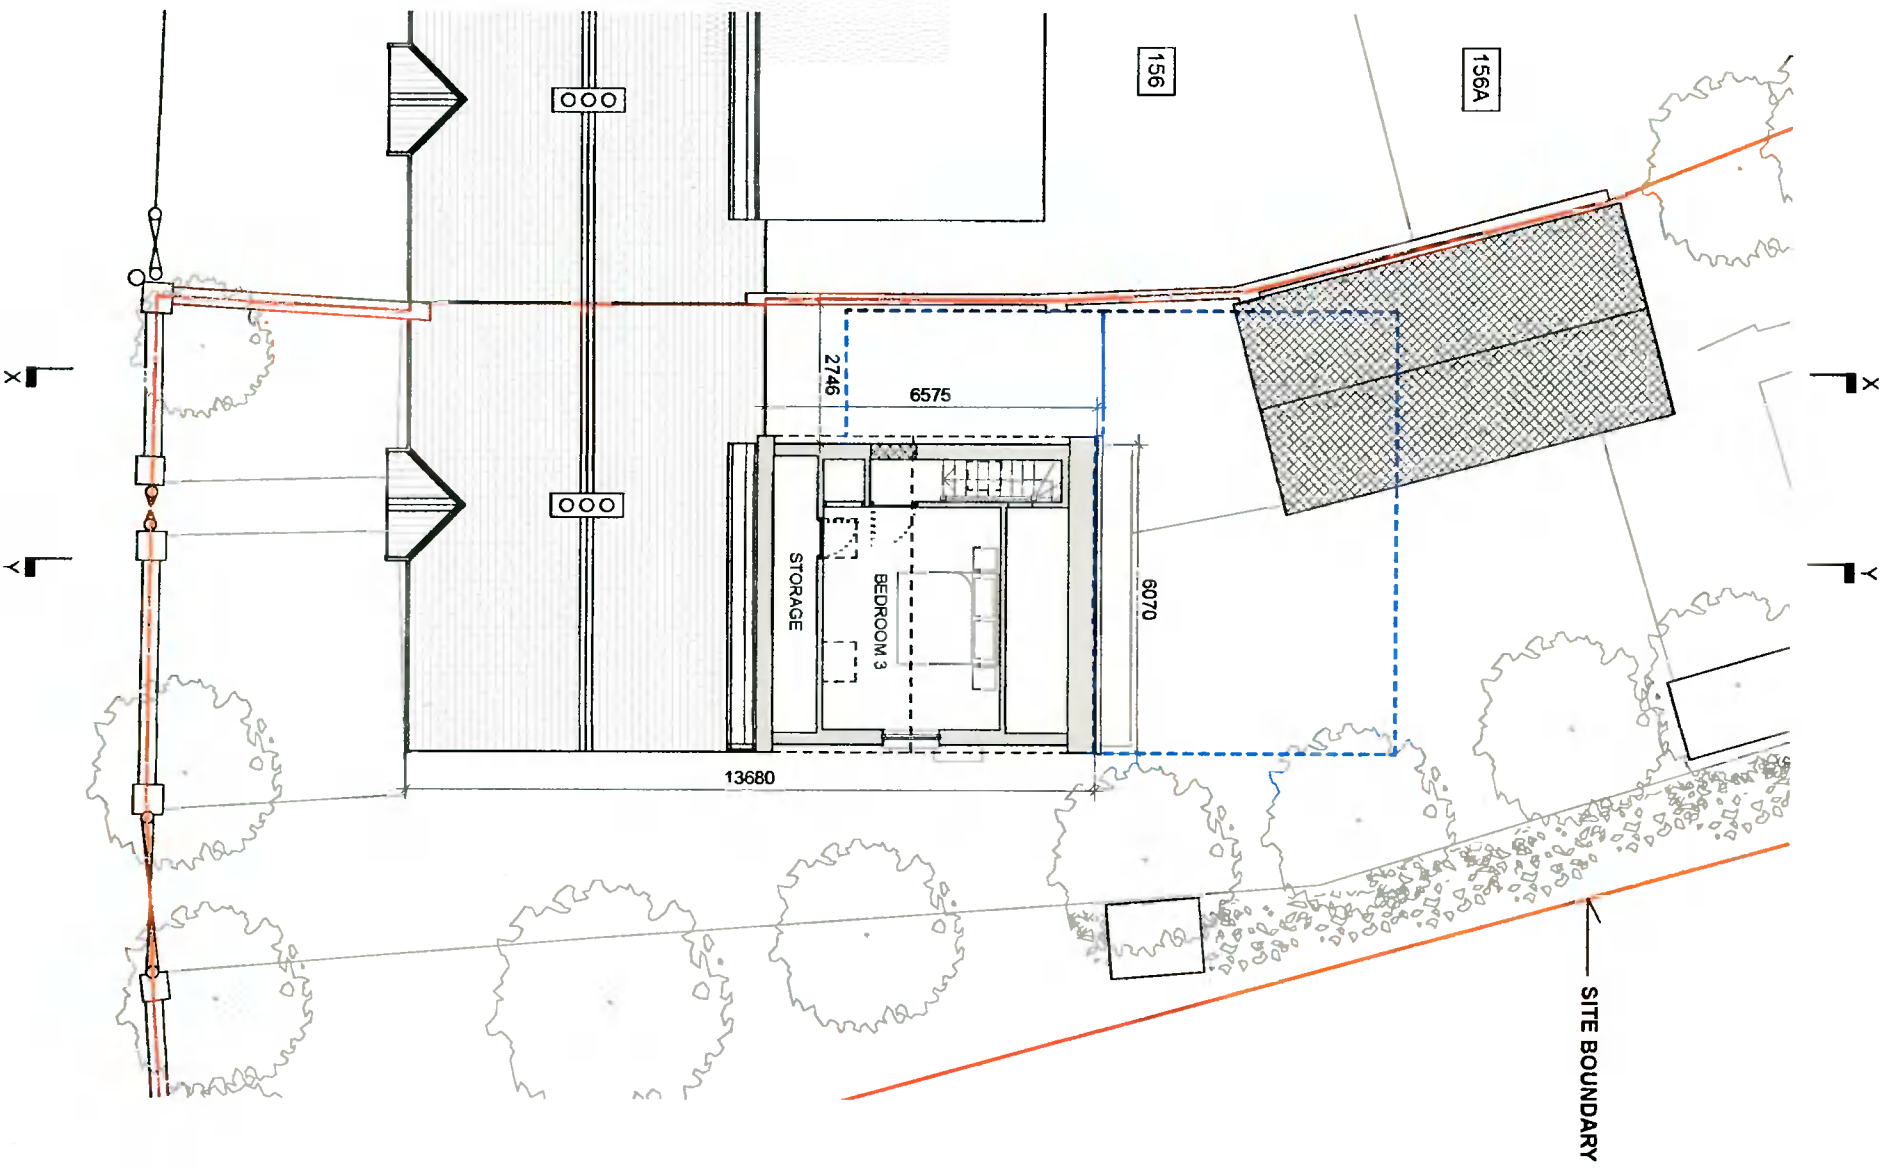

ROBERT BOURKE ARCHITECTS

37 North Great George's Street, Dublin 1

tel: +353 (0)1 872 7904

email: studio@rba.ie

website: www.rba.ie

PROJECT

157 OLDCOURT ROAD, DUBLIN 24, D24 K5D0

DRAWING TITLE

FIRST FLOOR PLANS

STATUS

PLANNING APPLICATION

SCALE

1:150 @ A3

DATE

FEBRUARY 2022

DRAWING NO.

OCR/03

REVISION NO.

0