




FIRST FLOOR PLAN (PROPOSED)
SCALE 1:100

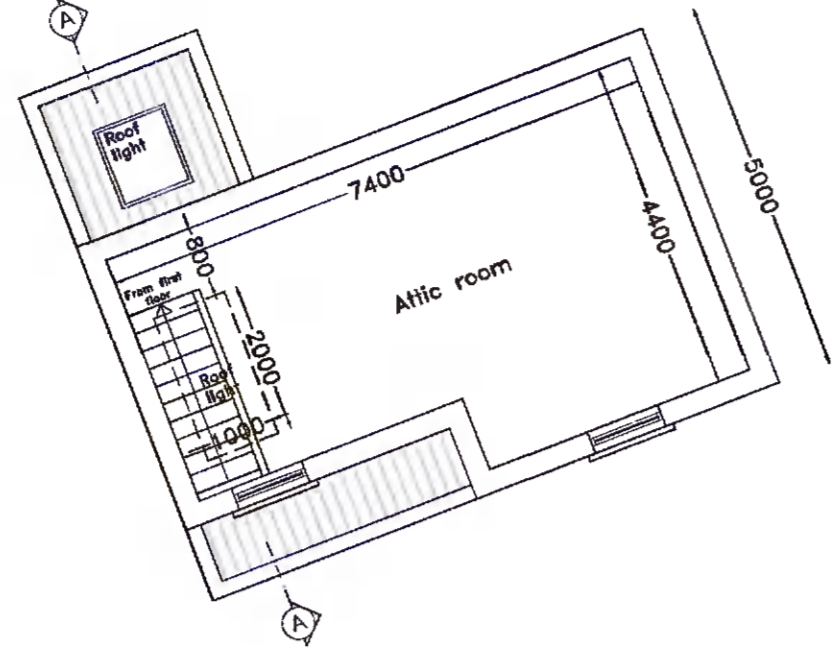


ATTIC FLOOR PLAN (PROPOSED)
SCALE 1:100

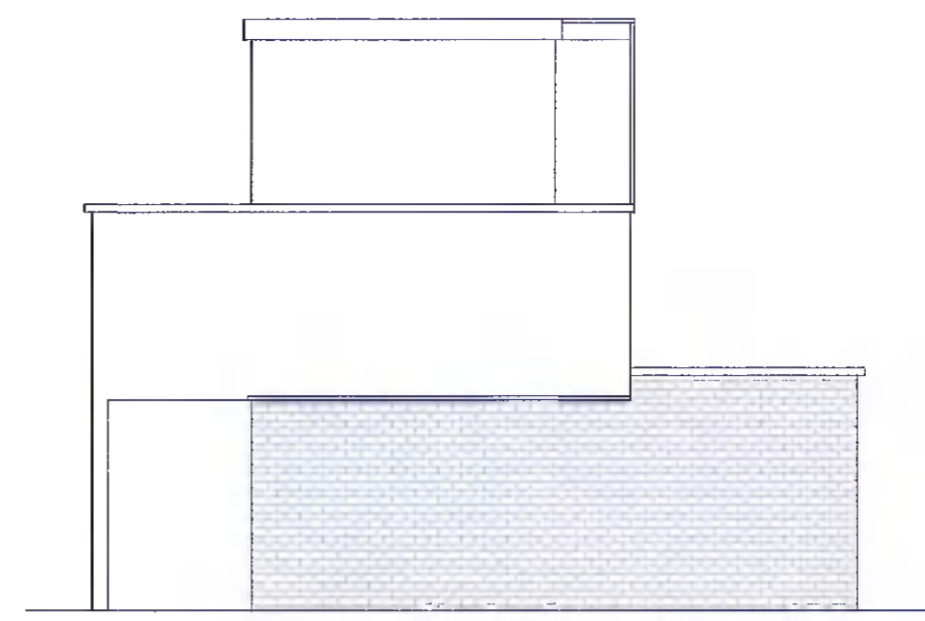

SIDE ELEVATION (WEST) (PROPOSED)
SCALE 1:100

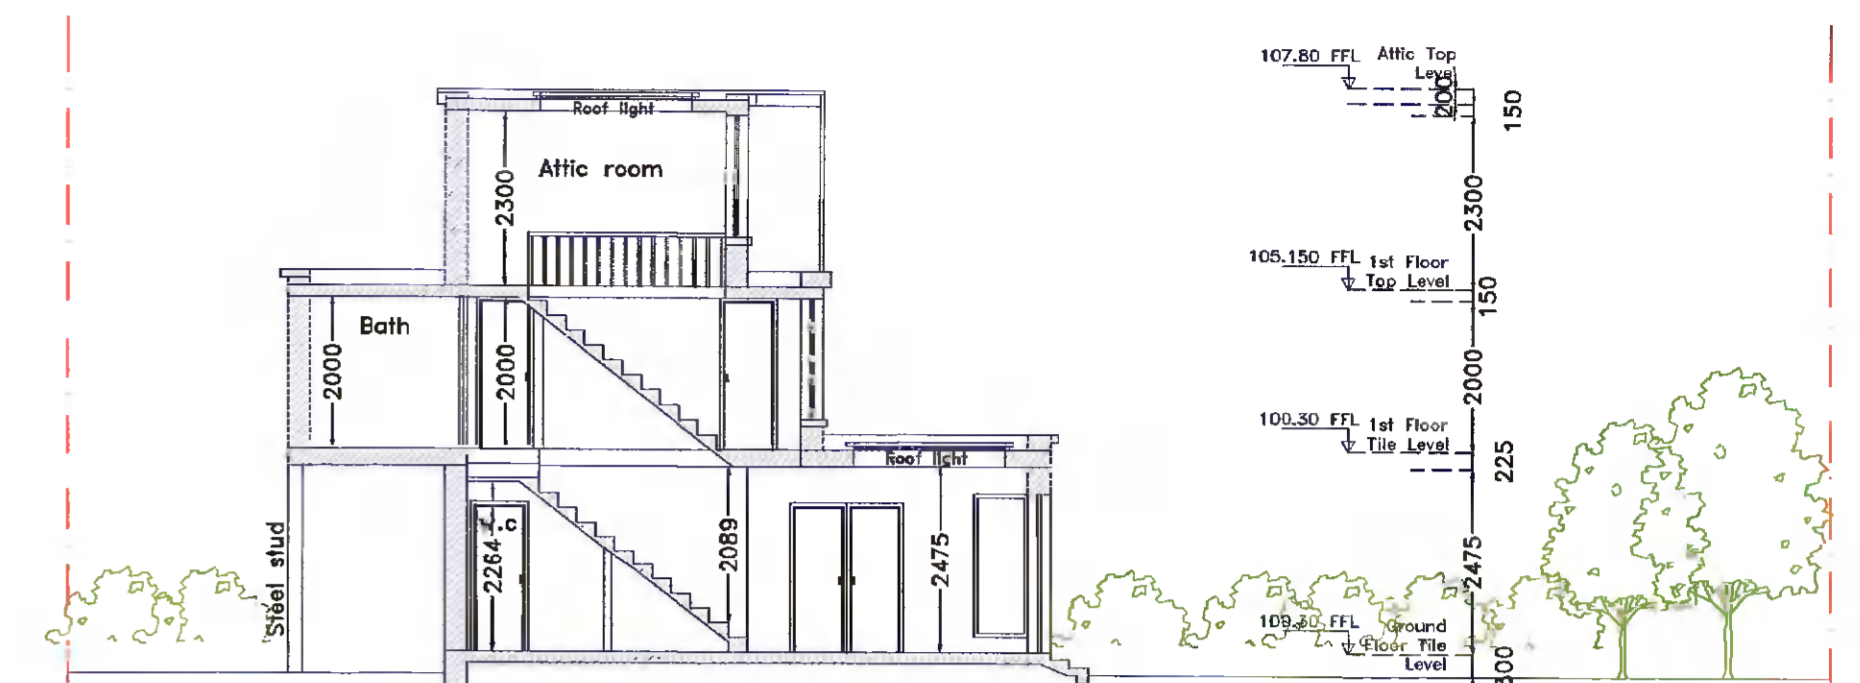


SECTION A-A (PROPOSED)
SCALE 1:100

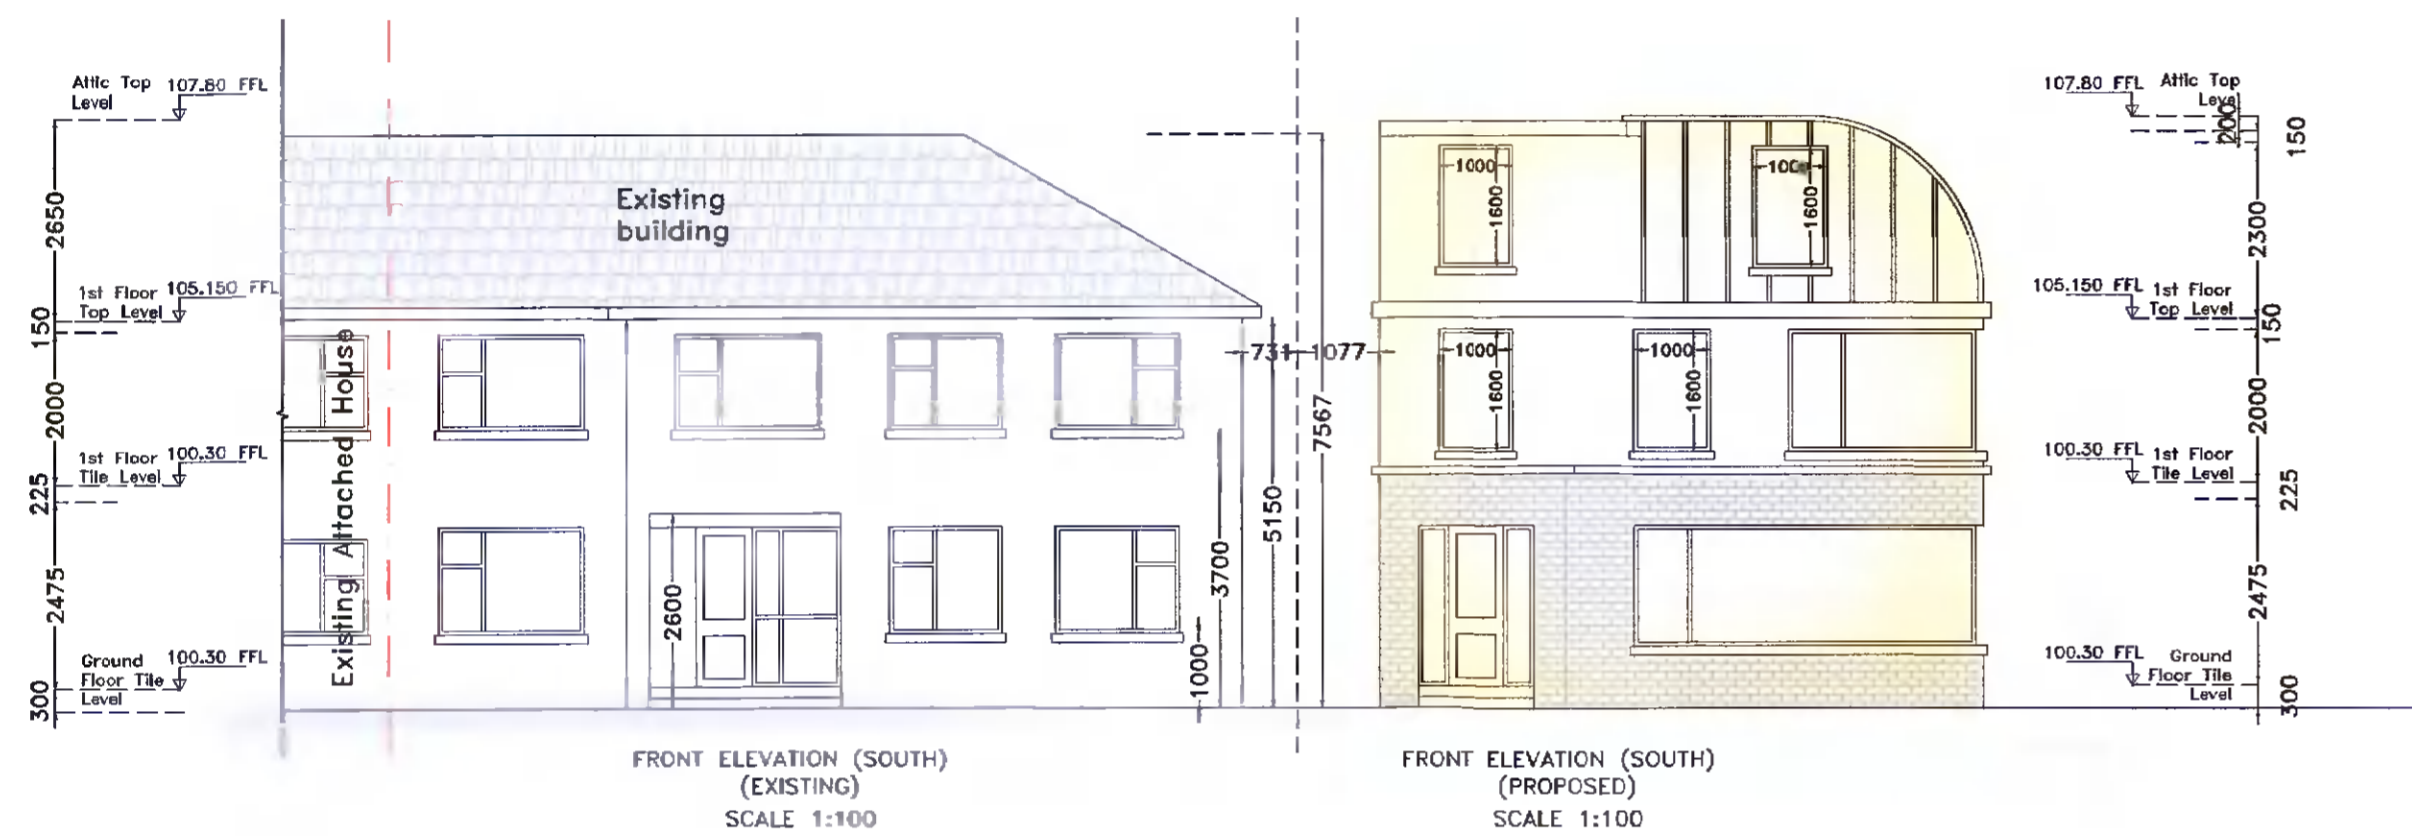


FRONT ELEVATION (SOUTH) (EXISTING)
SCALE 1:100

FRONT ELEVATION (SOUTH) (PROPOSED)
SCALE 1:100

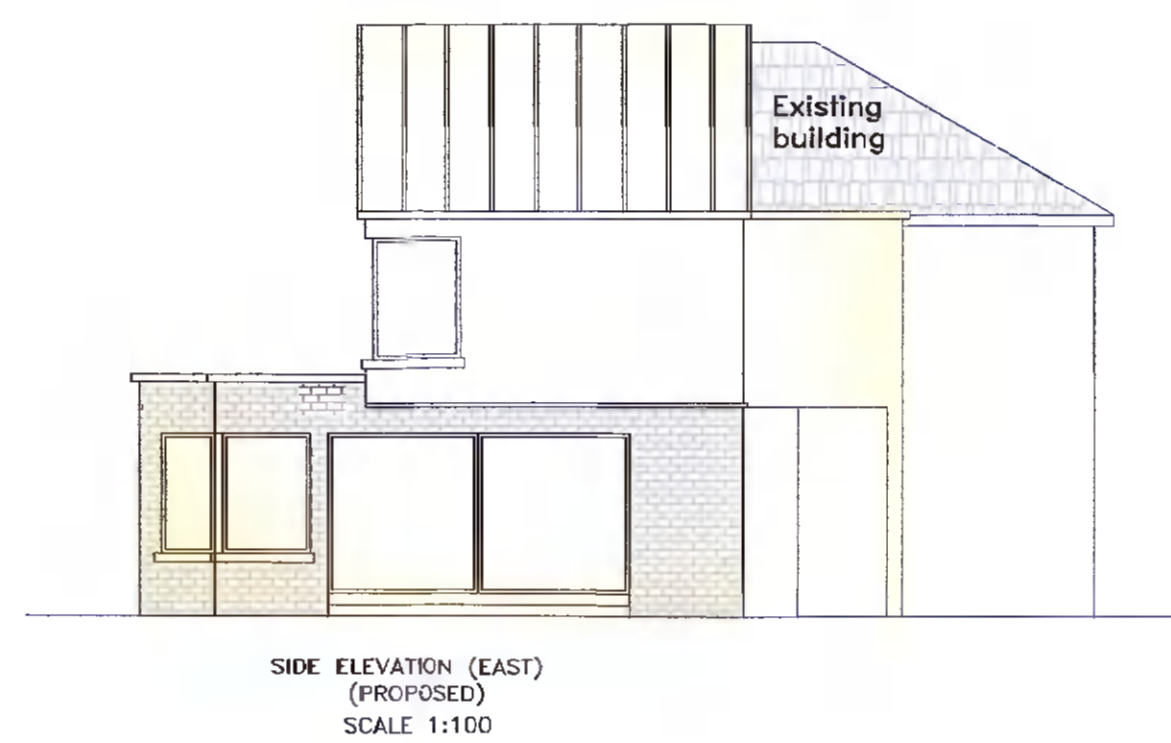

SIDE ELEVATION (EAST) (PROPOSED)
SCALE 1:100

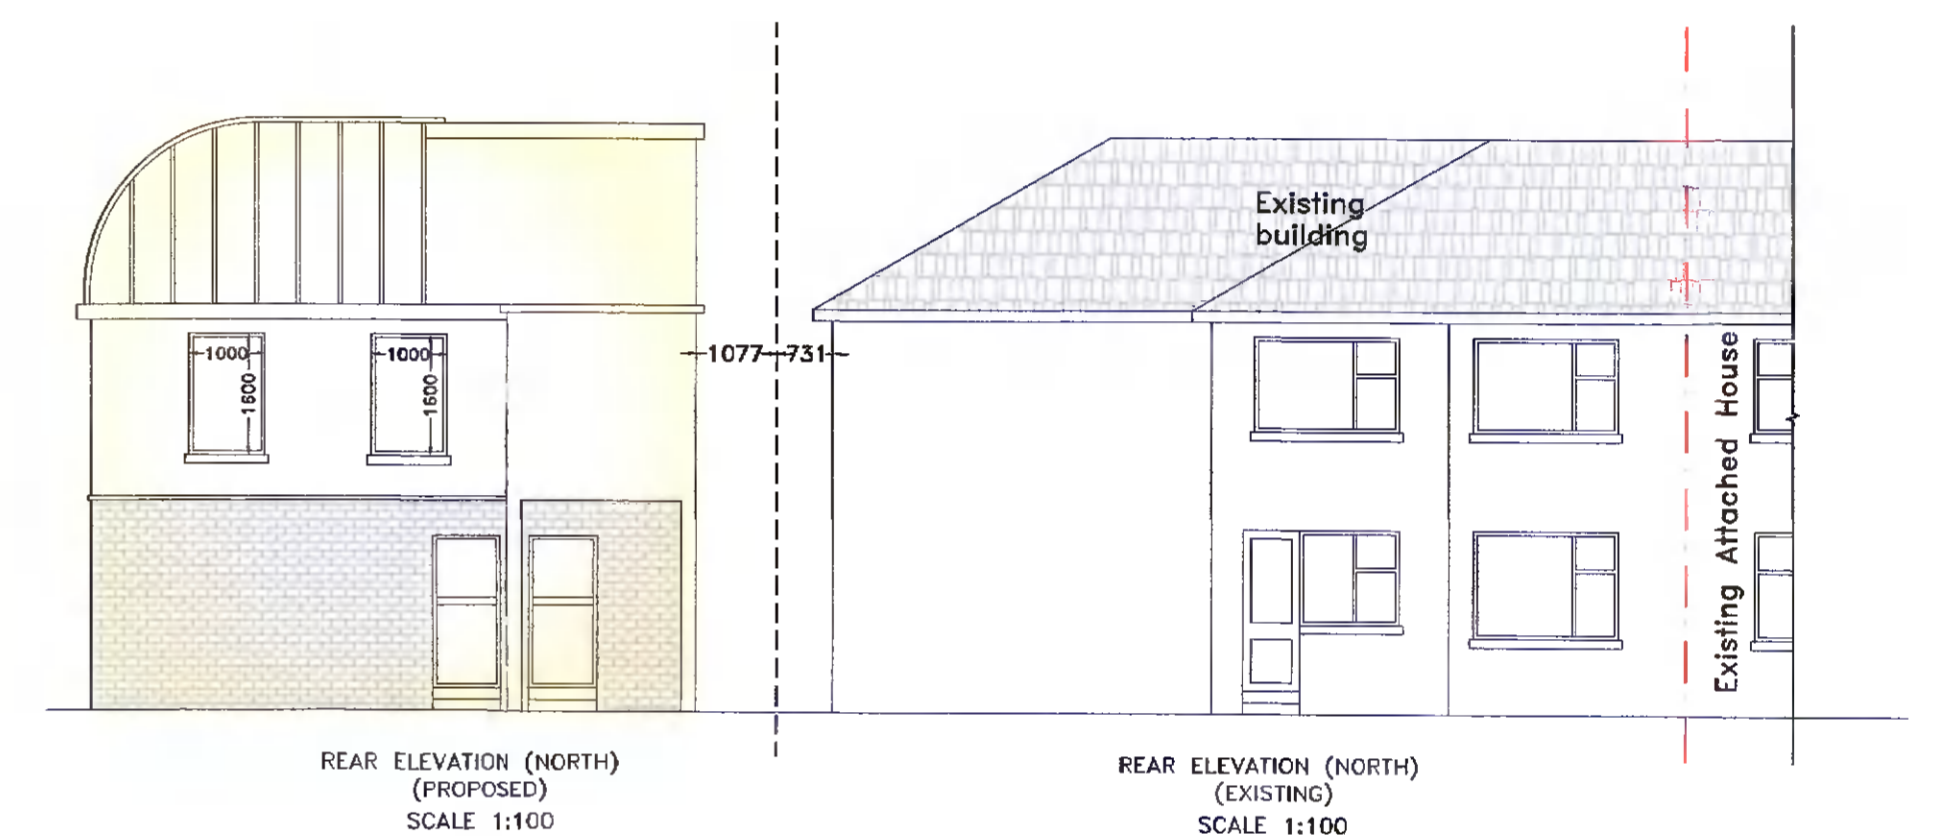

REAR ELEVATION (NORTH) (PROPOSED)
SCALE 1:100

REAR ELEVATION (NORTH) (EXISTING)
SCALE 1:100



Images may not be to exactly to scale, as these are models created then photographed from different angles.

SPECIFICATIONS
External finishes to match existing
Gutters and downpipes to match existing
Roof finishes to match existing
Windows and doors UPVC or wood to match existing

NOTES:
Drawings not to be scaled from. Use written dimensions only.
Setting out dimensions to be checked against plans.
To be used with other drawings and specifications.
Any discrepancies in dimensions or specifications to be brought to the attention Architect Engineer Builder.
All structures to be confirmed by Engineer.
DRAWINGS NOT FOR CONSTRUCTION PURPOSES
CHANGES IN MAGENTA

DRAWINGS BY
KEVIN TIERNAN
ARCHITECT SERVICES
19 ARANLEIGH GARDENS
RATHFARNHAM
DUBLIN 14
PH 01 5349272
www.architectservices.ie

CLIENT: Marie and brian Furey
2 orchardstown drive
THIS DRAWING: Existing & Proposed Layouts / Elevations/Section Scale 1 to 100
Area of Existing House 46.00 sq m
Area of Proposed Extension 91.00 sq m
Area of Attic 29.00 sq m