




NOTES: This drawing was created from a superficial survey. No openings were carried out. Do not scale from this drawing. Indicated dimensions only. This drawing is for planning purposes only and must not be used for construction.

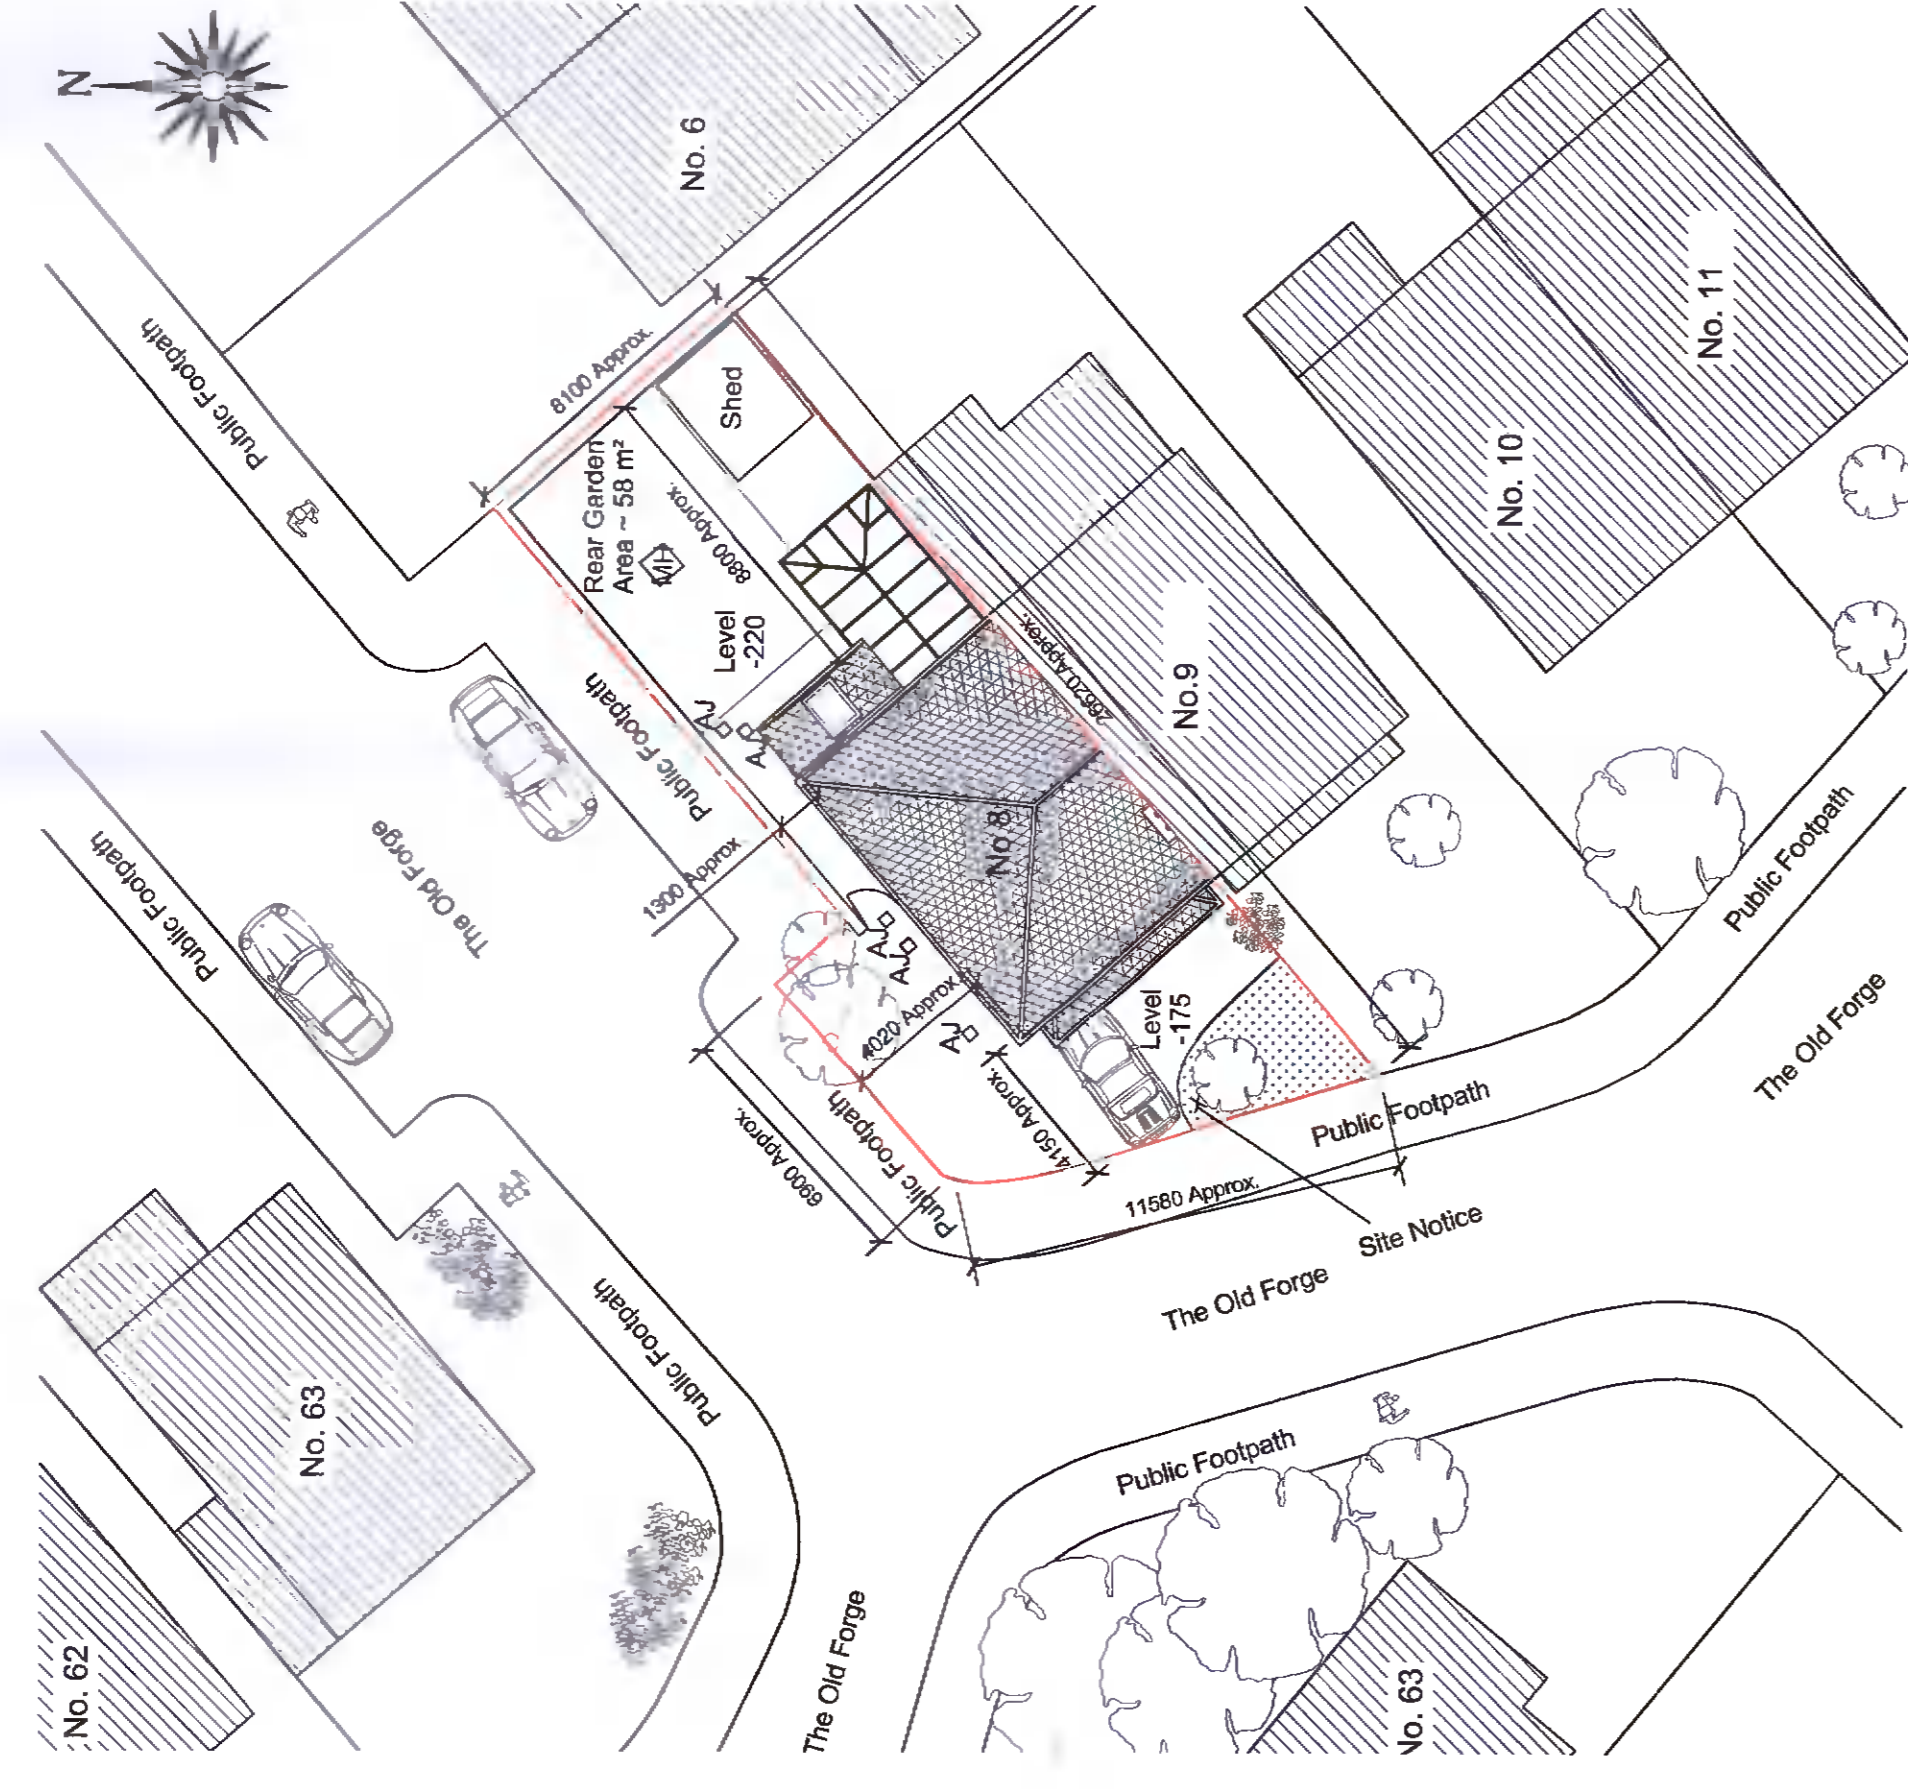


Site Plan
Total Site Area : 0.021 hectares approx.
Scale 1:200

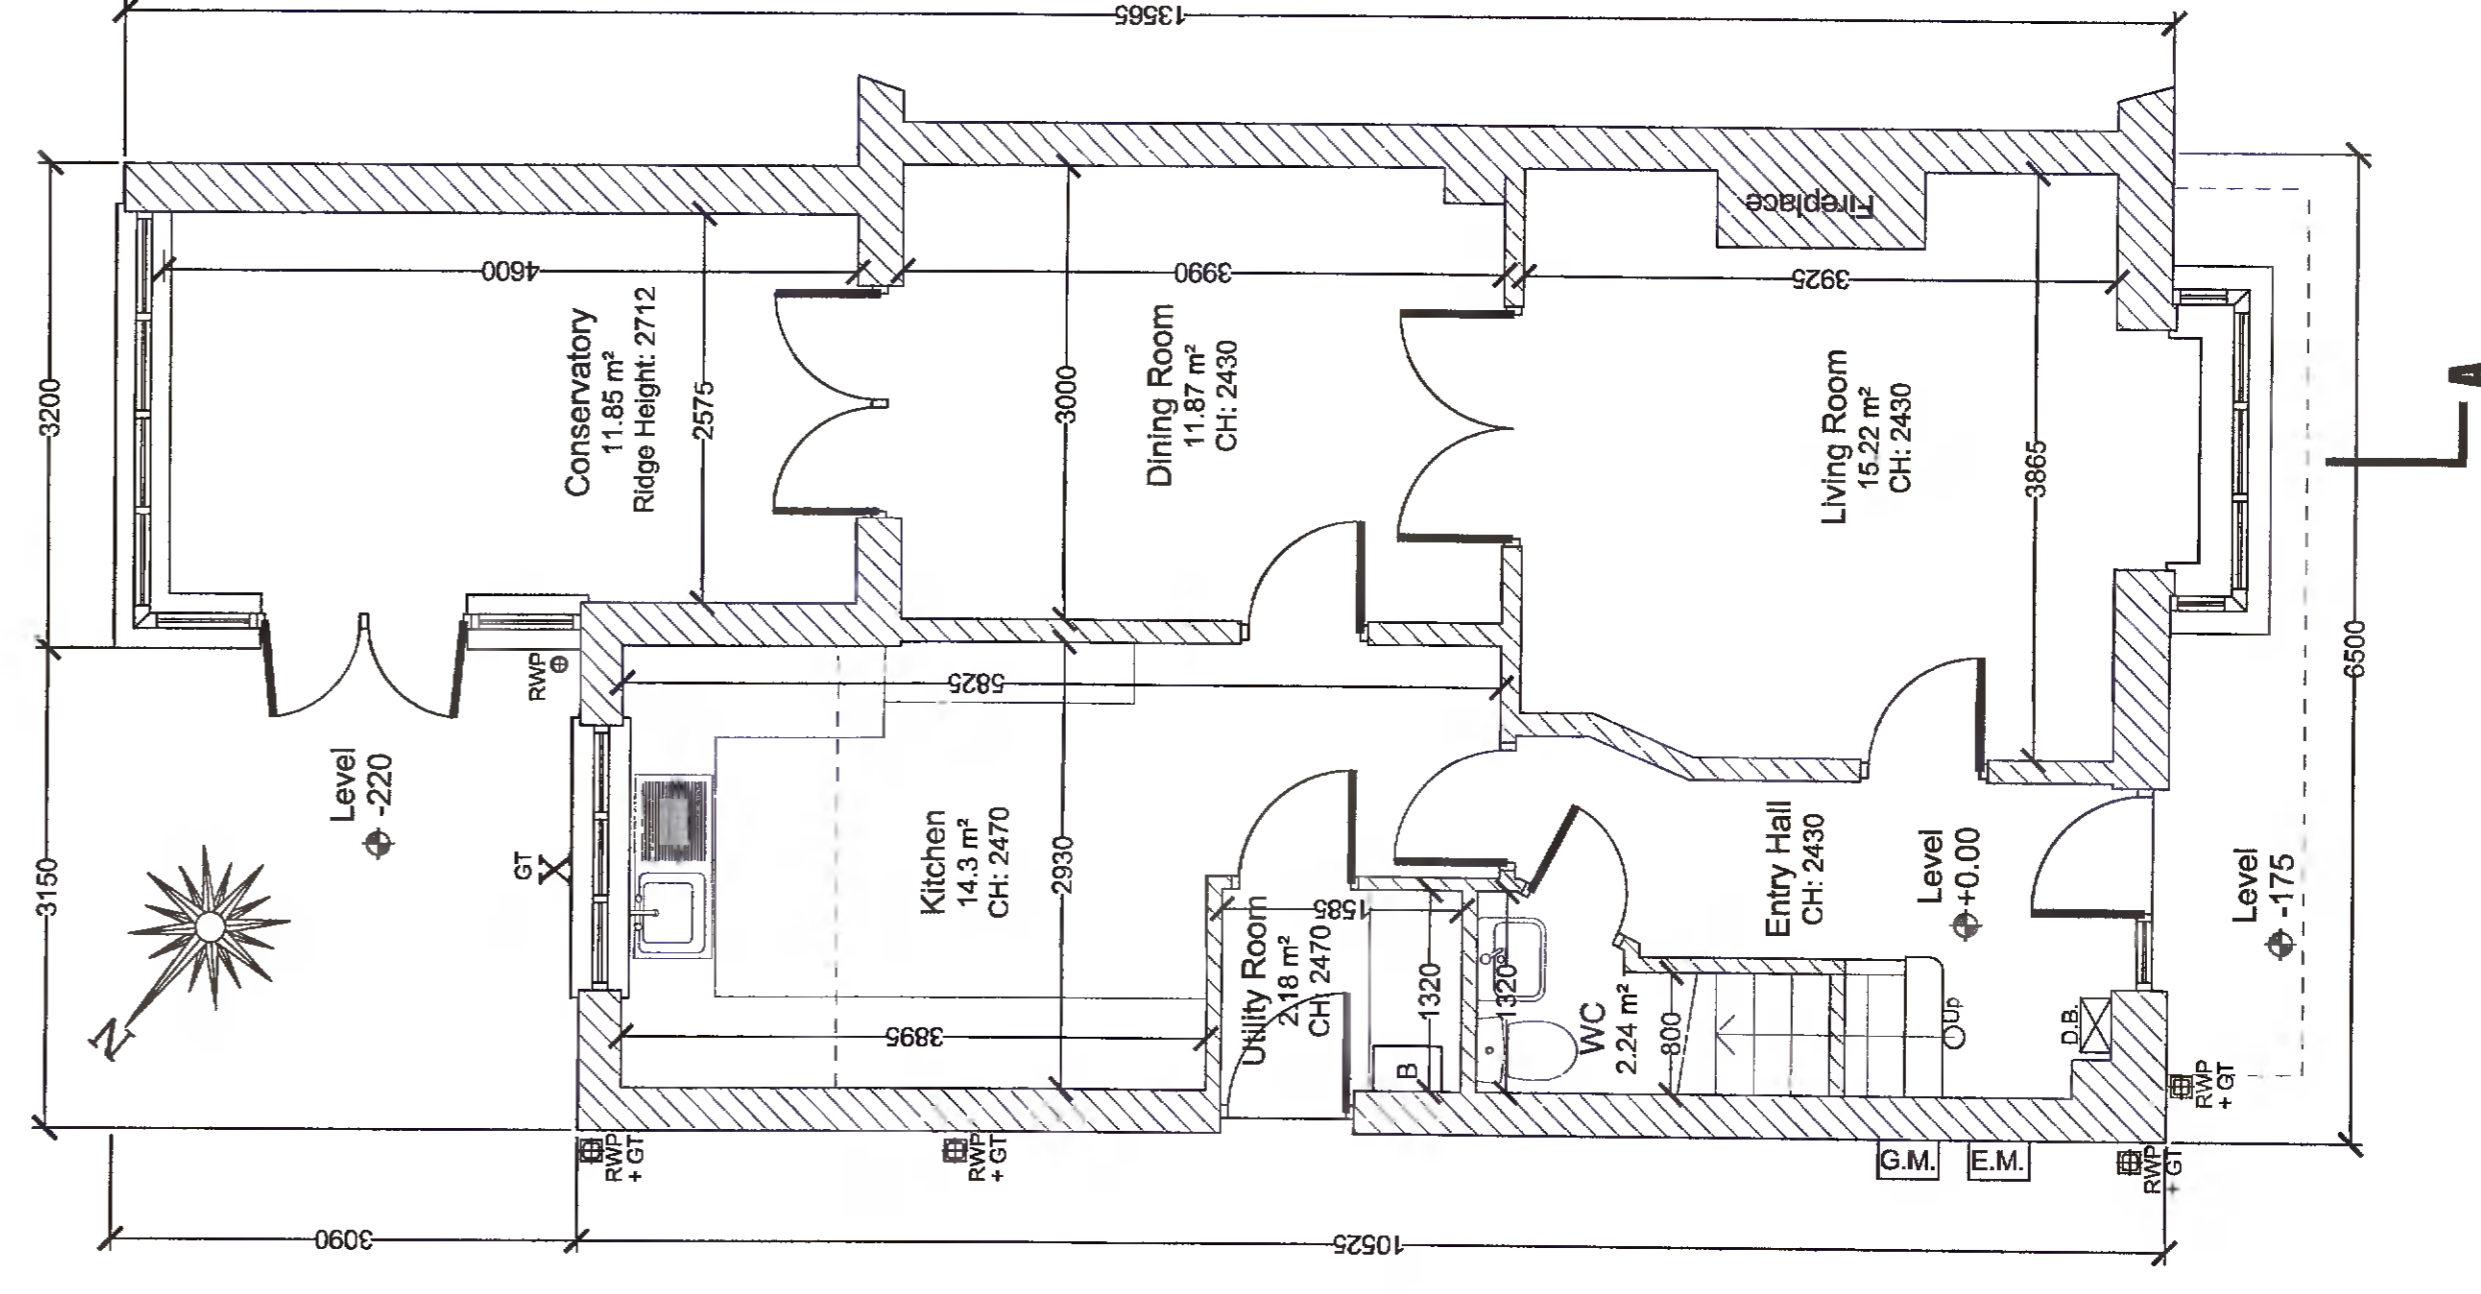


Ground Floor Plan
Scale : 1:50
Floor area 68 m² approx.

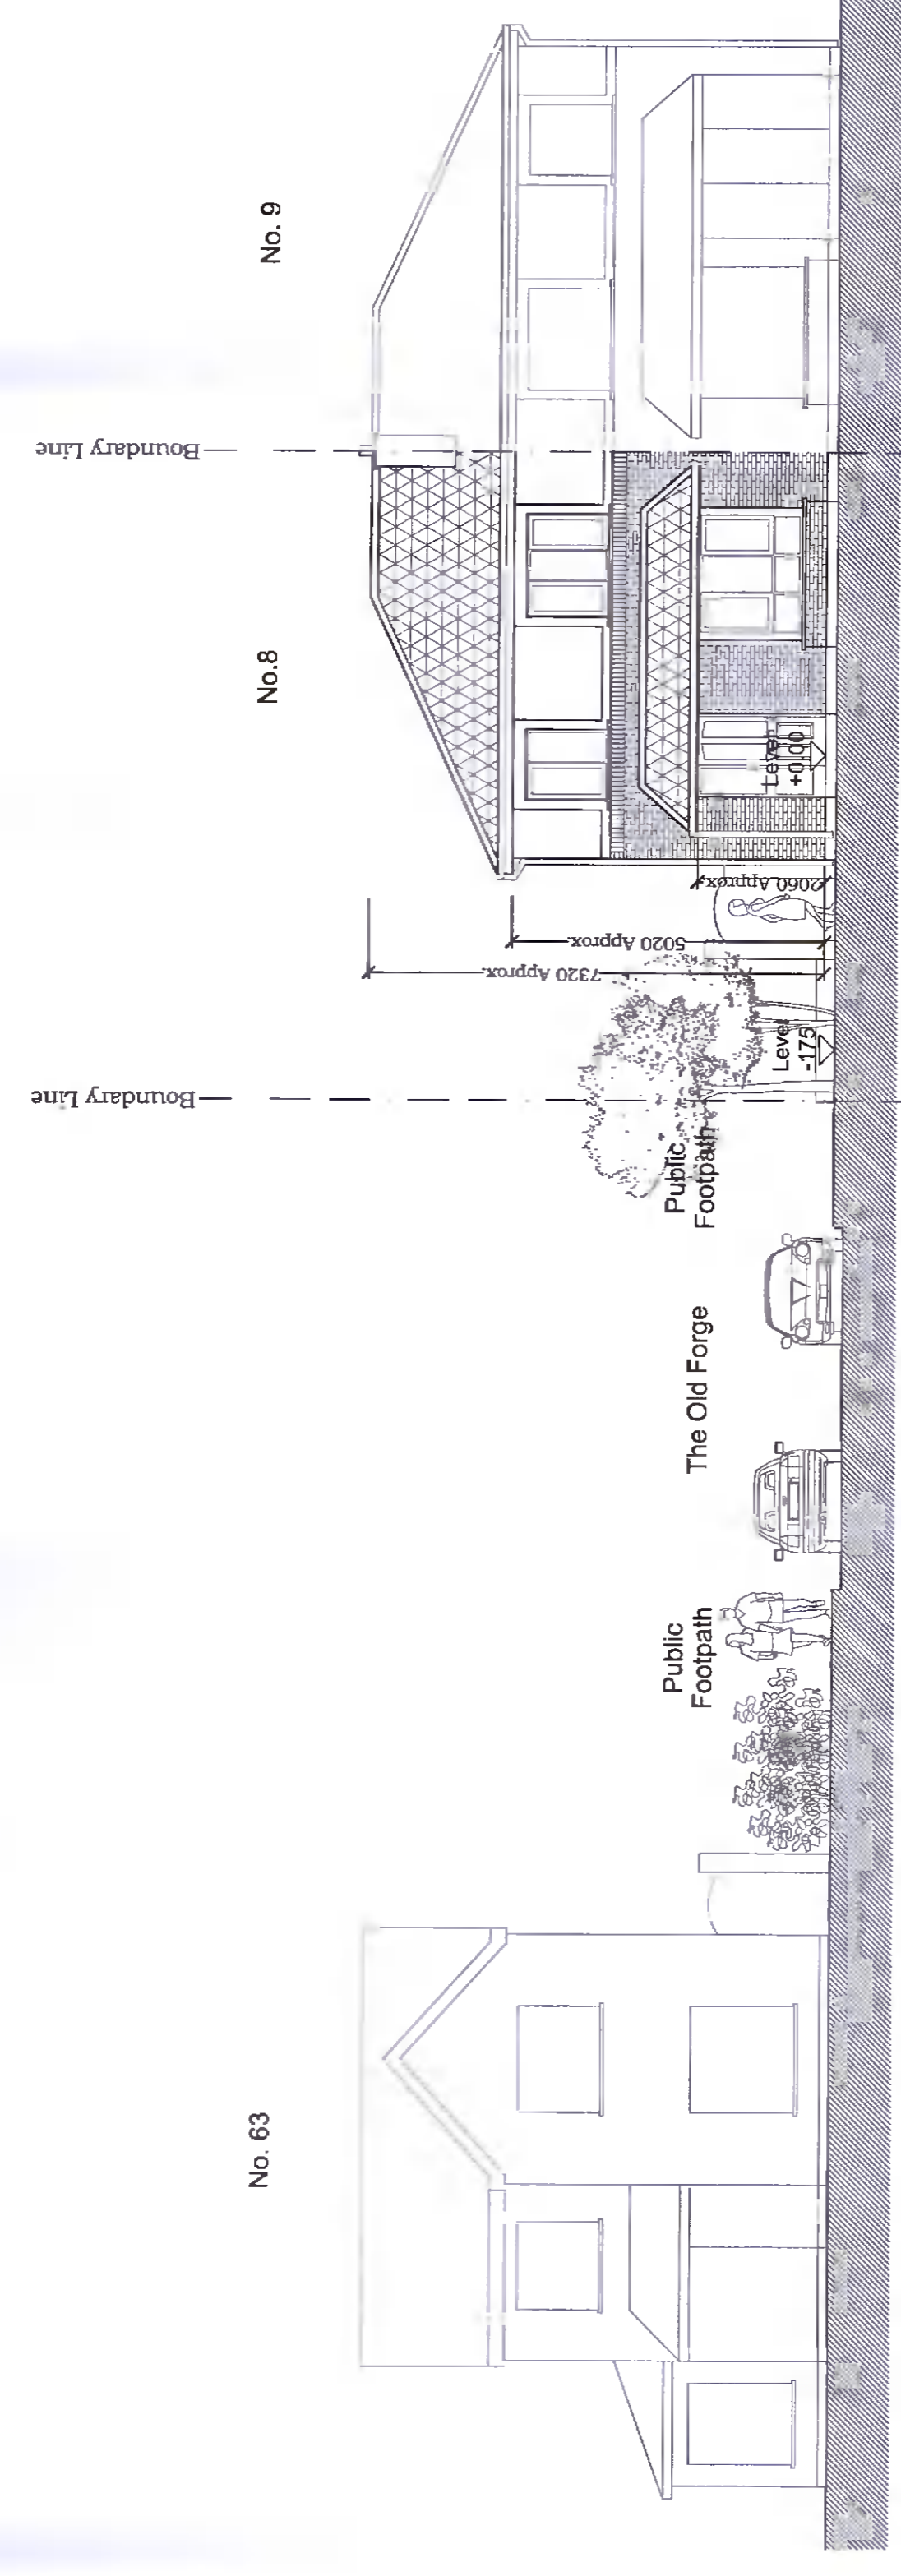


Front Elevation
Scale : 1/100

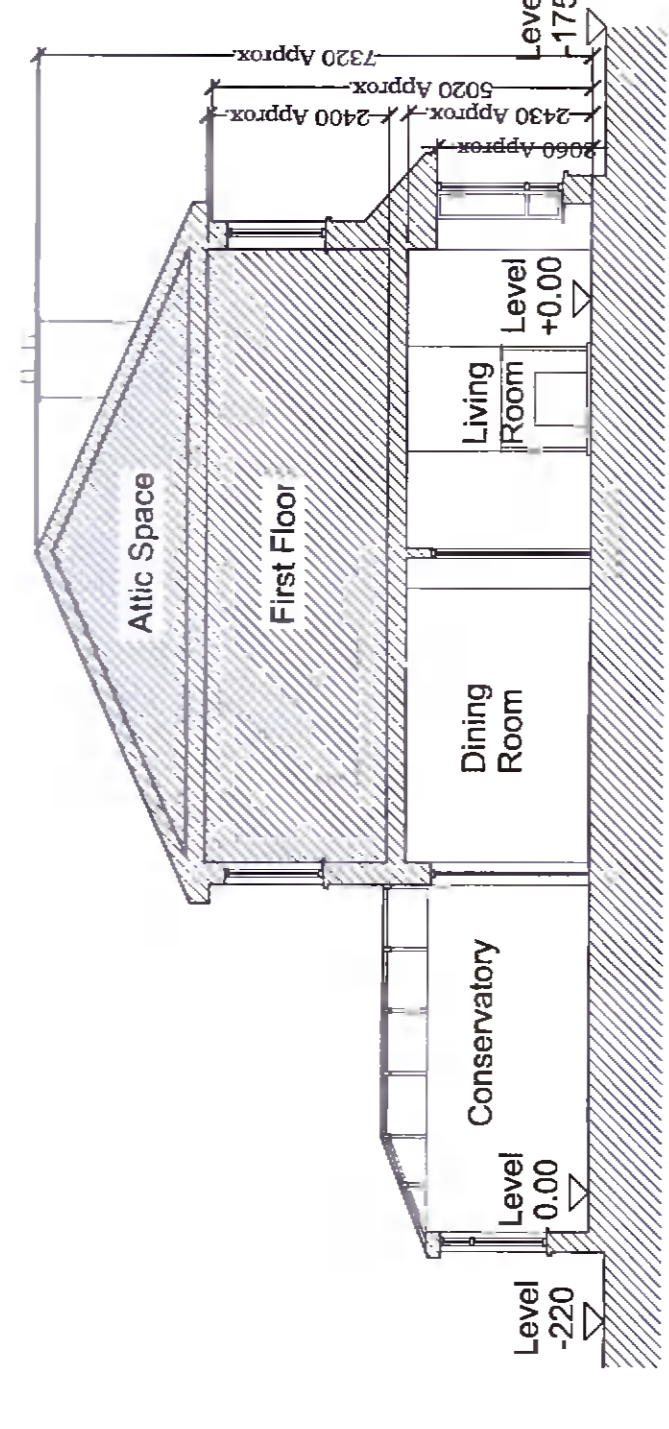

Section AA
Scale : 1:100

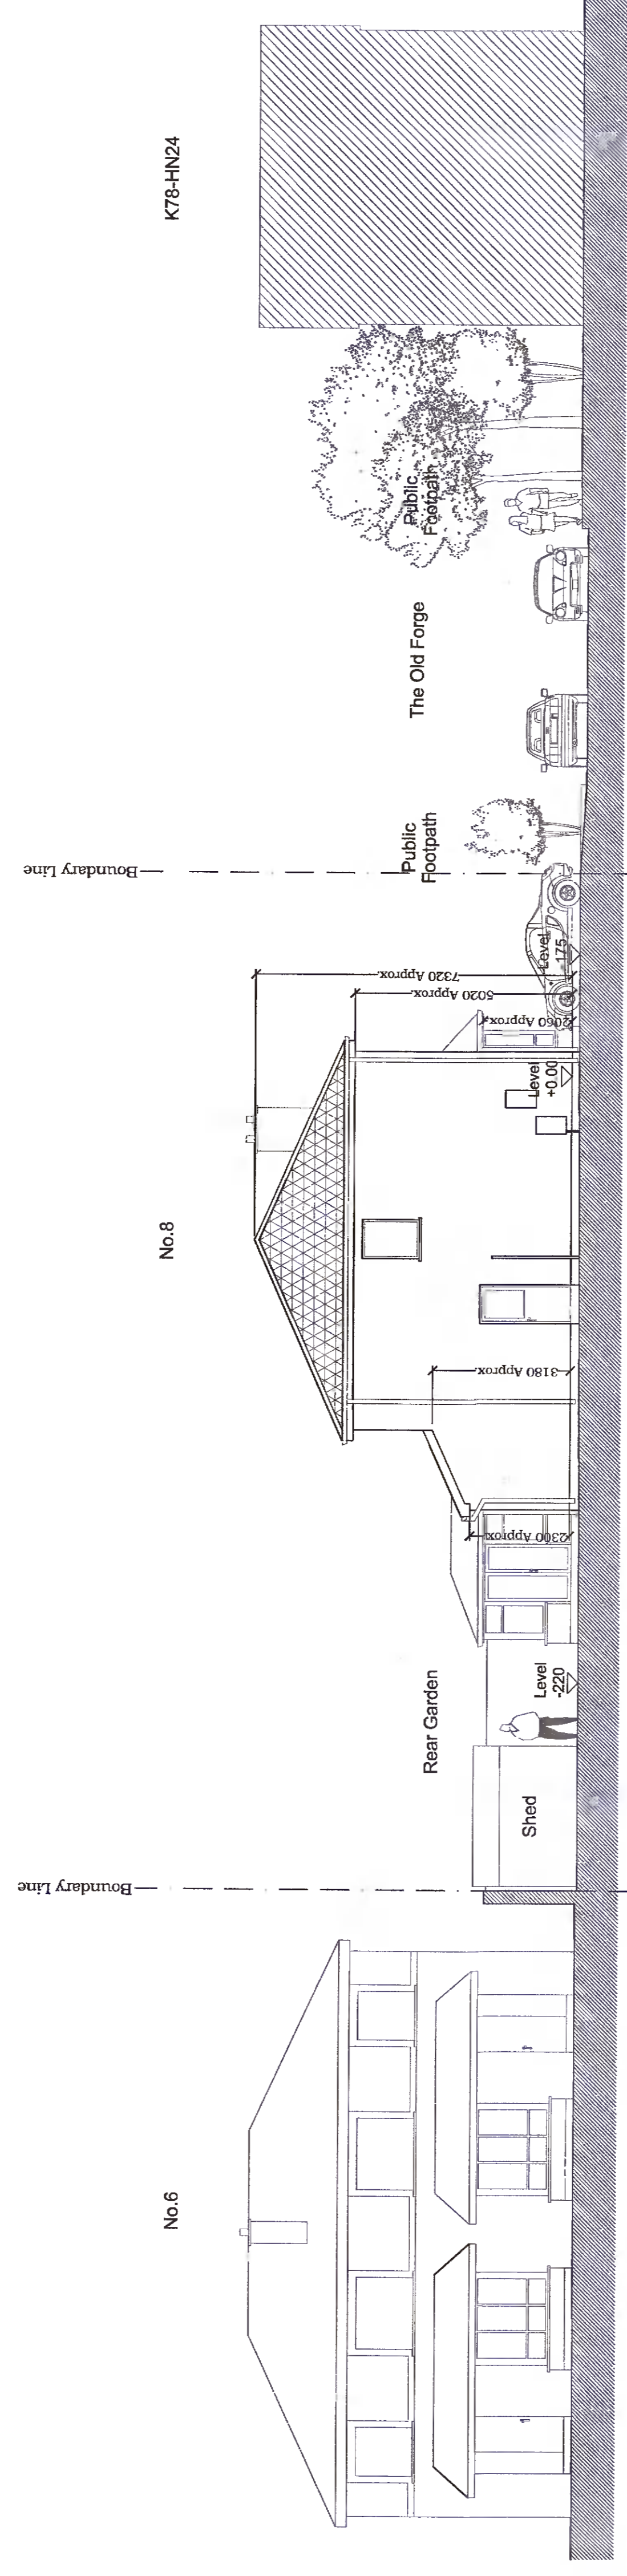

Side Elevation
Scale : 1/100

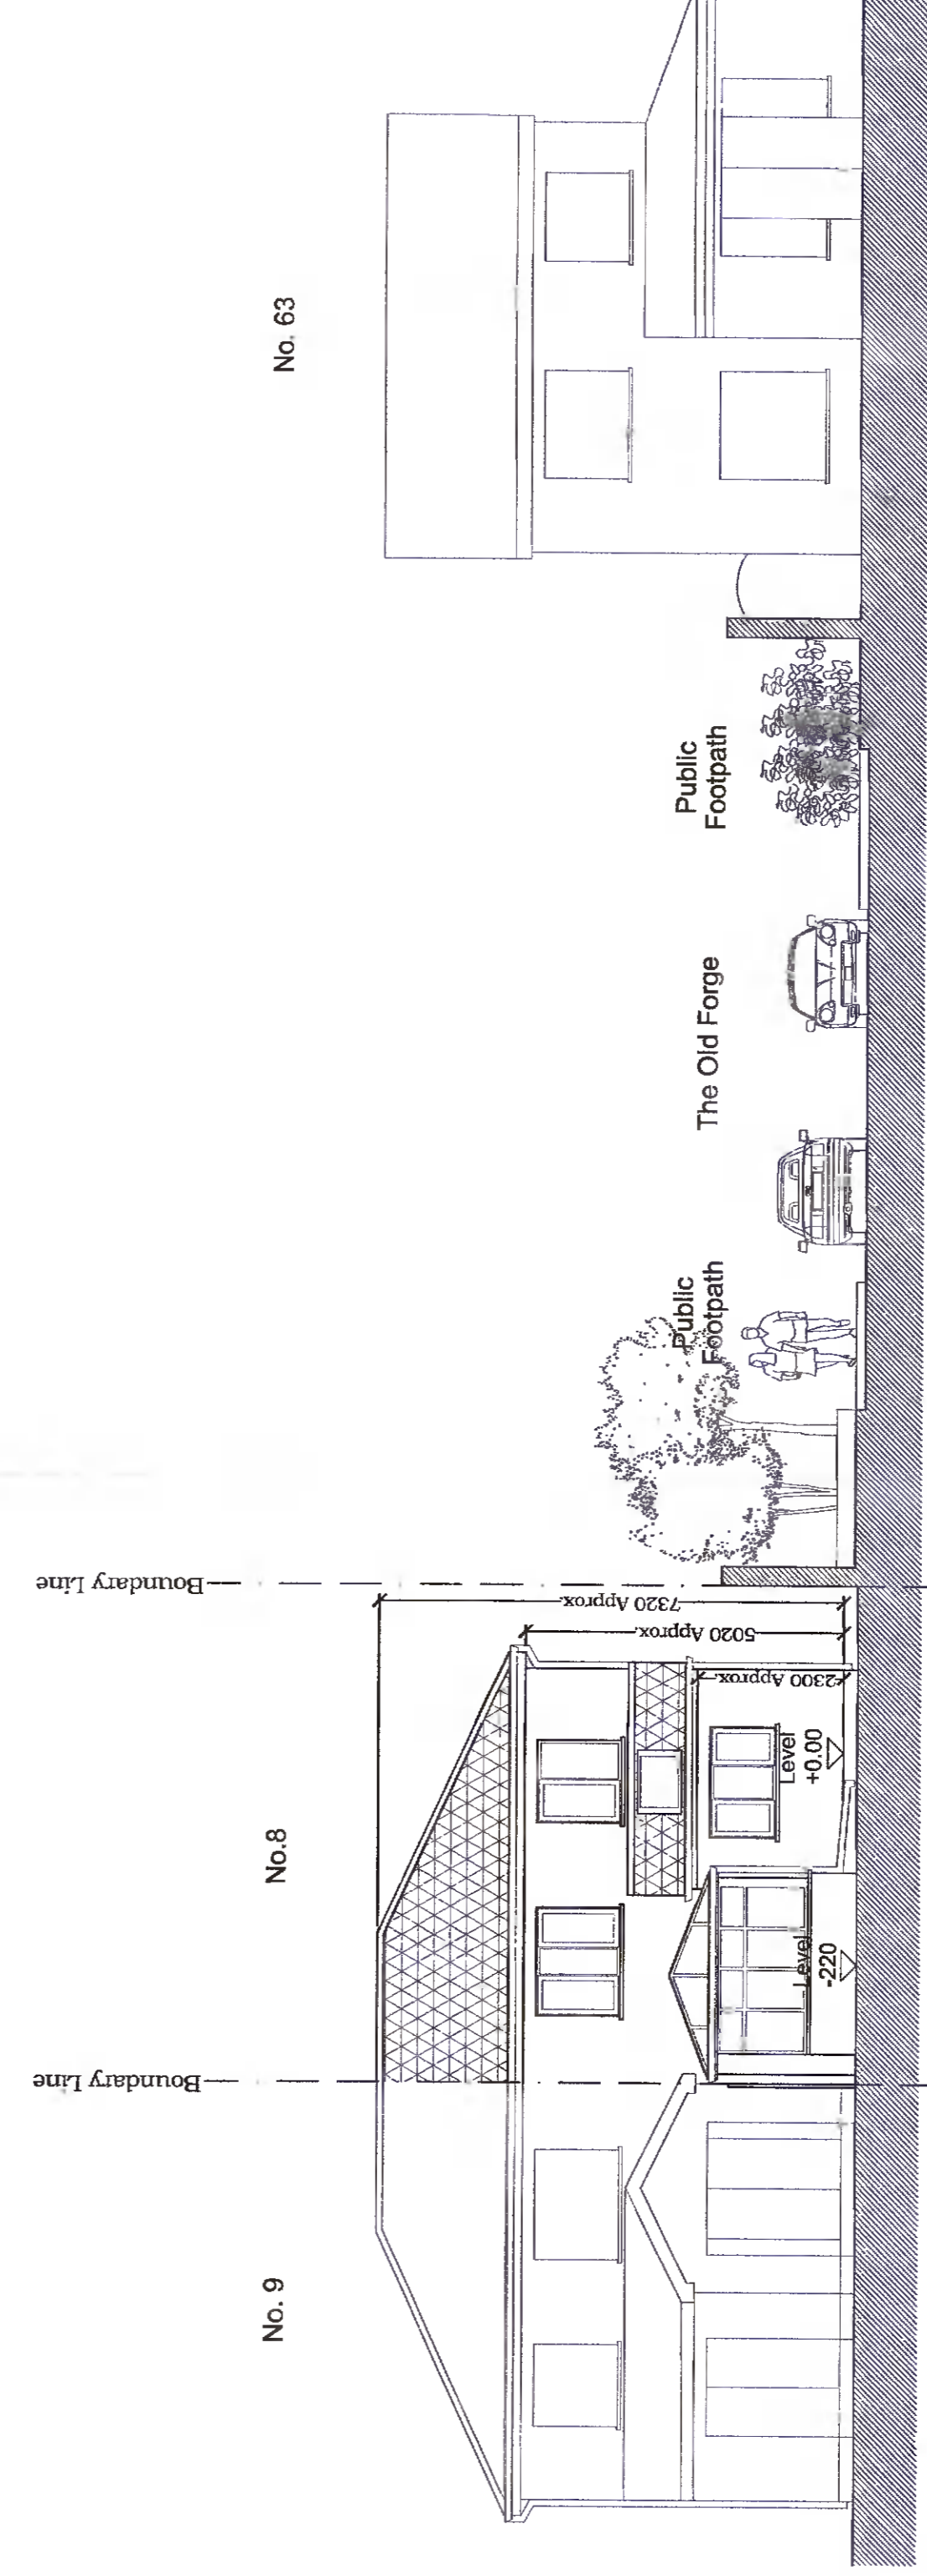

Rear Elevation
Scale : 1/100

CLIENT: Dillon Lacey-Byrne	DATE: Jan 2022	SCALE: As Indicated	DRAWING TITLE: Survey Drawings
PROJECT: Single-storey extension and domestic garage at side of 8 The Old Forge, Esker South, Lucan, Co. Dublin.	DRAWN BY: CK-MI	CHECKED BY: CK	8TOF-SD01
<small>Address: Broomfield, Dublin 12 Tel/Fax: 01 6081335 www.ckarchitecture.ie</small>			