


NORTH ELEVATION

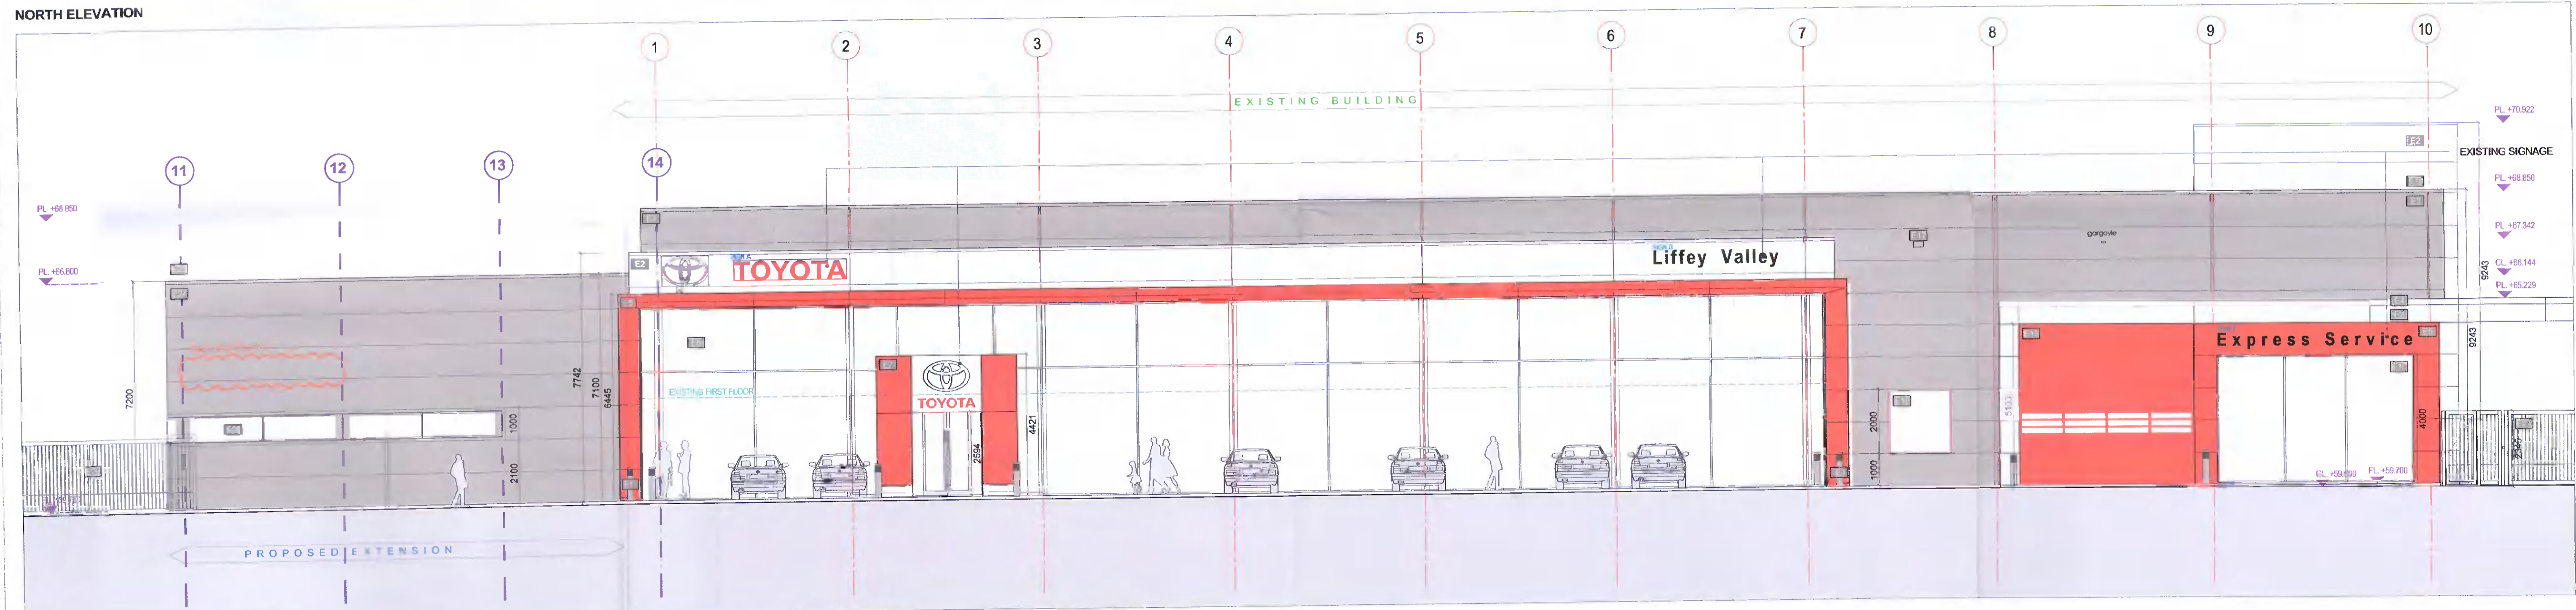

SOUTH ELEVATION

ELEVATION LEGEND:

EXISTING ITEMS		PROPOSED ITEMS	
STAINLESS STEEL BOLLARDS	SLIDING/FOLDING TOUGHENED GLASS VEHICLE ENTRANCE DOORS	POWDERCOATED ALUMINIUM LOUVER DARK GREY	SIGNAGE: INDIVIDUALLY MOUNTED ACRYLIC LOGO & TEXT
PANEL TYPE A: COMPOSITE INSULATED METAL CLADDING SYSTEM, HORIZONTAL FLAT PANEL 'WHITE' COLOUR	INTEGRATED POWDERCOATED ALUMINIUM DOUBLE GLAZED WINDOWS	POWDERCOATED ALUMINIUM PRESSED METAL CAPPING, COLOUR TO MATCH PANEL	SIGNAGE: INDIVIDUALLY MOUNTED ACRYLIC TEXT
PANEL TYPE B: 140MM KINGSPAN SPECTRUM K31000 MR PANEL, COLOUR: GRAYROCK KC100	SURFACE MOUNTED BULB HEAD LIGHT	MOTORISED SLIDING GALVANISED MIDSTEEL GATE ON RECESSED GROUND RAIL	SIGNAGE: INDIVIDUALLY MOUNTED ACRYLIC TEXT
40MM KINGSPAN FLAT PANEL TO MATCH PANEL TYPE A 'WHITE' COLOUR	POWDERCOATED ALUMINIUM STEEL FIRE ESCAPE DOORS	ROOF CLADDING: COMPOSITE INSULATED ROOF CLADDING PANEL SYSTEM WITH INTEGRAL ROOFLIGHT PANELS, DARK GREY COLOUR	SIGNAGE: INDIVIDUALLY MOUNTED ACRYLIC LOGO & TEXT
PREFORMED ALUCOBOND SHEETING IN METALLIC RED FINISH TO DETAIL	POWDERCOATED STEEL PANEL ABOVE DOOR	ROOF CLADDING: COMPOSITE INSULATED ROOF CLADDING PANEL SYSTEM WITH INTEGRAL ROOFLIGHT PANELS, LIGHT GREY COLOUR	SIGNAGE: INDIVIDUALLY MOUNTED ACRYLIC LOGO & TEXT
POWDERCOATED ALUMINIUM CURTAIN WALL GLAZING SYSTEM	POWDERCOATED ALUMINIUM ROLLER SHUTTER DOORS	FLOOR FINISH ON CONCRETE SLAB	
ENTRANCE STATEMENT	RED TRANSLUCENT POLYCARBONATE SHEETING ON GALVANISED POWDERCOATED SIS FRAME	POWDERCOATED ALUMINIUM PRESSED METAL GARGOYLE POSITIONED 200MM ABOVE GUTTER	
PLANAR GLAZED ENTRANCE LOBBY	WALL MOUNTED LIGHTS		

ELEVATION LEGEND:

PROPOSED ITEMS

PROPOSED CLADDING: 140MM KINGSPAN SPECTRUM MR COMPOSITE INSULATED PANEL TO MATCH EXISTING - GRAYROCK KC100	PROPOSED CAPPING: POWDERCOATED ALUMINIUM PRESSED METAL CAPPING, COLOUR TO MATCH CLADDING PANEL
PROPOSED SECTIONAL DOORS: POWDERCOATED ALUMINIUM DOORS TO MATCH EXISTING WITH RED REVEAL	PROPOSED EXTERNAL DOORS: POWDERCOATED STEEL DOORS AND OVERHEAD PANEL TO MATCH EXISTING, DARK GREY
PROPOSED WINDOWS: INTEGRATED POWDERCOATED ALUMINIUM DOUBLE GLAZED WINDOWS	SLIDING VEHICLE GATE: EXISTING POWDERCOATED METAL VEHICLE GATE RELOCATED TO NEW LOCATION
SIGN 1: SIGNAGE: INDIVIDUALLY MOUNTED ACRYLIC TEXT (WHITE) ON DARK GREY CLADDING	SIGN 2: SIGNAGE: INDIVIDUALLY MOUNTED ACRYLIC TEXT (WHITE) ON DARK GREY CLADDING

FURTHER INFORMATION:
REVISIONS IN ORANGE

PROPOSED ELEVATIONS (1)
SCALE 1:100

NOTES:

REV	STA	NOTES	DATE	BY
A	R	ISSUE	09/02/22	DE

REV	STA	NOTES	DATE	BY
A	R	ISSUE	09/02/22	DE

EXTENSION & ADDITIONAL SITE DEVELOPMENT
TOYOTA LIFFEY VALLEY
TOM STAUNTON
PROPOSED ELEVATIONS (1)

20101
FL 3-03
JAN '22
1:100
A