


EAST ELEVATION

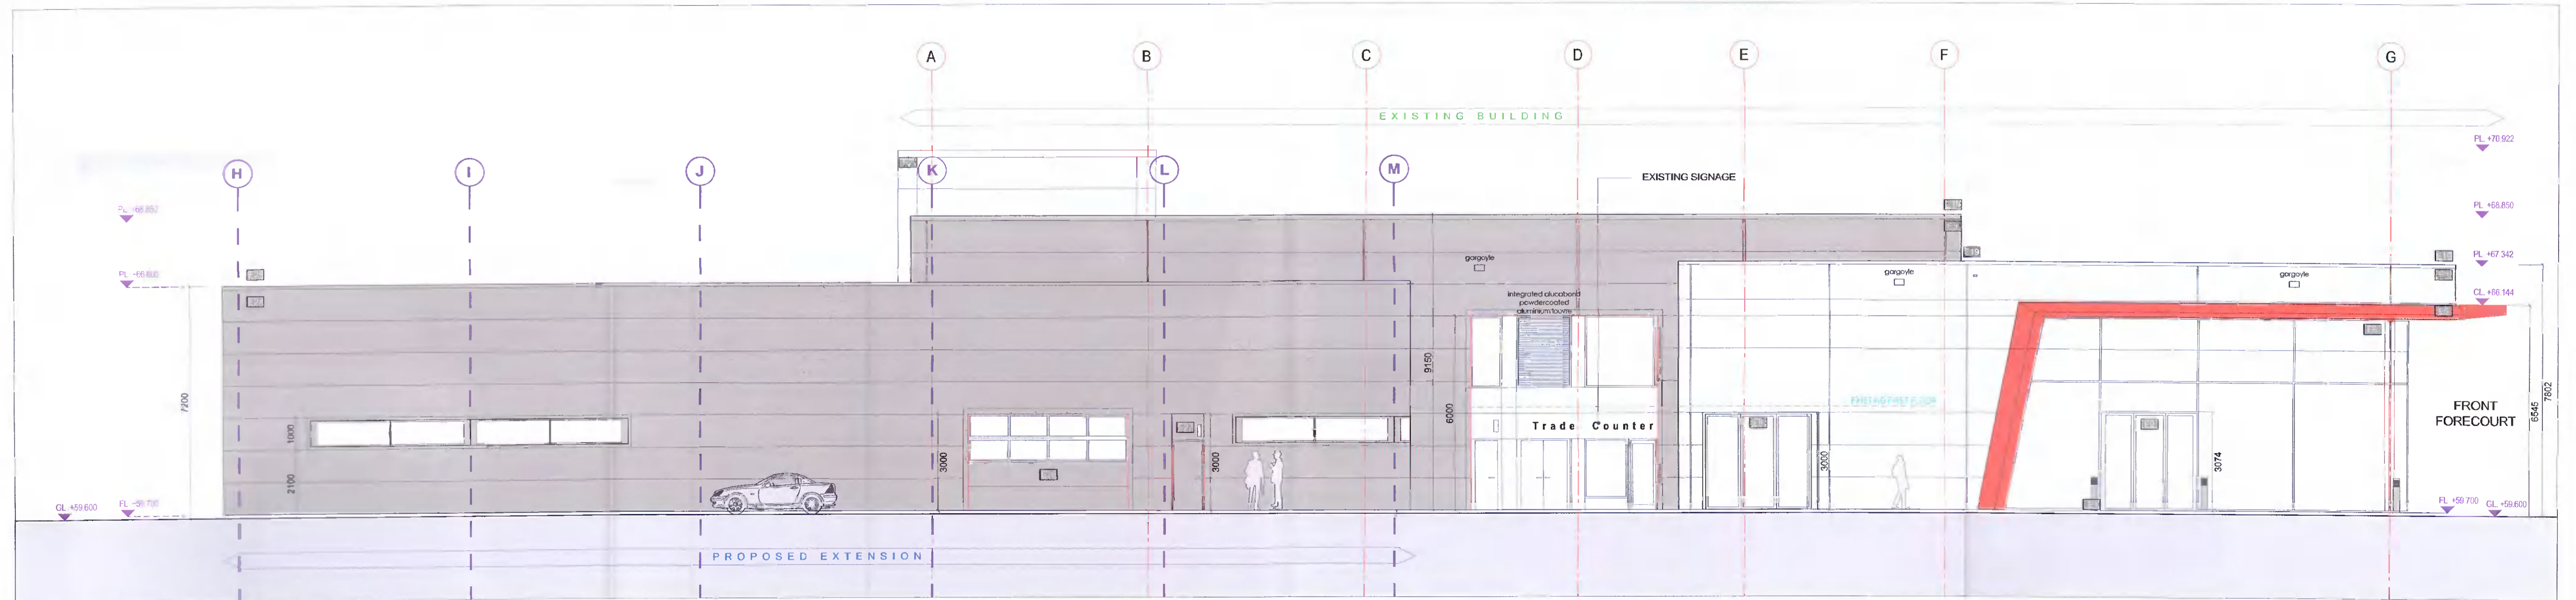

WEST ELEVATION

ELEVATION LEGEND:

EXISTING ITEMS

STAINLESS STEEL BOLLARDS	SLIDING/FOLDING TOUGHENED GLASS VEHICLE ENTRANCE DOORS	POWDERCOATED ALUMINUM LOUVER/DARK GREY	SIGN A	SIGNAGE INDIVIDUALLY MOUNTED ACRYLIC LOGO & TEXT
PANEL TYPE A: COMPOSITE INSULATED METAL CLADDING SYSTEM: HORIZONTAL FLAT PANEL, 'WHITE' COLOUR	INTEGRATED POWDERCOATED ALUMINUM DOUBLE GLAZED WINDOWS	POWDERCOATED ALUMINUM PRESSED METAL CAPPING, COLOUR TO MATCH PANEL	SIGN B	SIGNAGE INDIVIDUALLY MOUNTED ACRYLIC TEXT
PANEL TYPE B: 140MM KINGSPAN SPECTRUM K51000 MR PANEL, COLOUR: GRAYROCK KC100	SURFACE MOUNTED BULLHEAD LIGHT	MOTORIZED SLIDING GALVANISED AND STEEL GATE ON RECESSED GARAGE RAIL	SIGN C	SIGNAGE INDIVIDUALLY MOUNTED ACRYLIC TEXT
40MM KINGSPAN FLAT PANEL TO MATCH PANEL TYPE A 'WHITE' COLOUR	POWDERCOATED ALUMINUM STEEL FIRE ESCAPE DOORS	ROOF CLADDING: COMPOSITE INSULATED ROOF CLADDING PANEL SYSTEM WITH INTEGRAL FOOTLIGHT PANELS, DARK GREY COLOUR	SIGN D	SIGNAGE INDIVIDUALLY MOUNTED ACRYLIC LOGO & TEXT
PERFORMED ALU/CORBOND SHEETING IN METALLIC RED FINISH TO DETAIL	POWDERCOATED STEEL PANEL ABOVE DOOR	ROOF CLADDING: COMPOSITE INSULATED ROOF CLADDING PANEL SYSTEM WITH INTEGRAL FOOTLIGHT PANELS, LIGHT GREY COLOUR	SIGN E	SIGNAGE INDIVIDUALLY MOUNTED ACRYLIC LOGO & TEXT
POWDERCOATED ALUMINUM CURTAIN WALL GLAZING SYSTEM	POWDERCOATED ALUMINUM ROLLER SHUTTER DOORS	FLOOR FINISH ON CONCRETE SLAB		
ENTRANCE STATEMENT	RED TRANSLUCENT POLYCARBONATE SHEETING ON GALVANISED POWDERCOATED SHS FRAME	POWDERCOATED ALUMINUM PRESSED METAL GARGOYLE POSITIONED 200MM ABOVE GUTTER		
PLANAR GLAZED ENTRANCE LOBBY	WALL MOUNTED LIGHTS			

ELEVATION LEGEND:

PROPOSED ITEMS

PROPOSED CLADDING: 140MM KINGSPAN SPECTRUM MR COMPOSITE INSULATED PANEL TO MATCH EXISTING - GRAYROCK KC100
PROPOSED CAPPING: POWDERCOATED ALUMINUM PRESSED METAL CAPPING, COLOUR TO MATCH CLADDING PANEL
PROPOSED SECTIONAL DOORS: POWDERCOATED ALUMINUM DOORS TO MATCH EXISTING WITH RED REVEAL
PROPOSED EXTERNAL DOORS: POWDERCOATED STEEL DOORS AND OVERHEAD PANEL TO MATCH EXISTING, DARK GREY
PROPOSED SHUTTERS: INTEGRATED POWDERCOATED ALUMINUM DOUBLE GLAZED WINDOWS
SLIDING VEHICLE GATE: EXISTING POWDERCOATED METAL VEHICLE GATE RELOCATED TO NEW LOCATION
SIGN 1: SIGNAGE INDIVIDUALLY MOUNTED ACRYLIC TEXT (WHITE) ON DARK GREY CLADDING
SIGN 2: SIGNAGE INDIVIDUALLY MOUNTED ACRYLIC TEXT (WHITE) ON DARK GREY CLADDING

FURTHER INFORMATION:
REVISIONS IN ORANGE

PROPOSED ELEVATIONS (2)
SCALE 1:100

REV	STA	NOTES	DATE	BY
A	FI	ISSUE	08/02/22	DE

REV	STA	NOTES	DATE	BY
A	FI	ISSUE	08/02/22	DE

EXTENSION & ADDITIONAL SITE DEVELOPMENT
TOYOTA LIFFEY VALLEY
TOM STALNION
PROPOSED ELEVATIONS (2)

20101
R1.3-04
JAN '22
1:100
A