



EAST ELEVATION SCALE 1:200

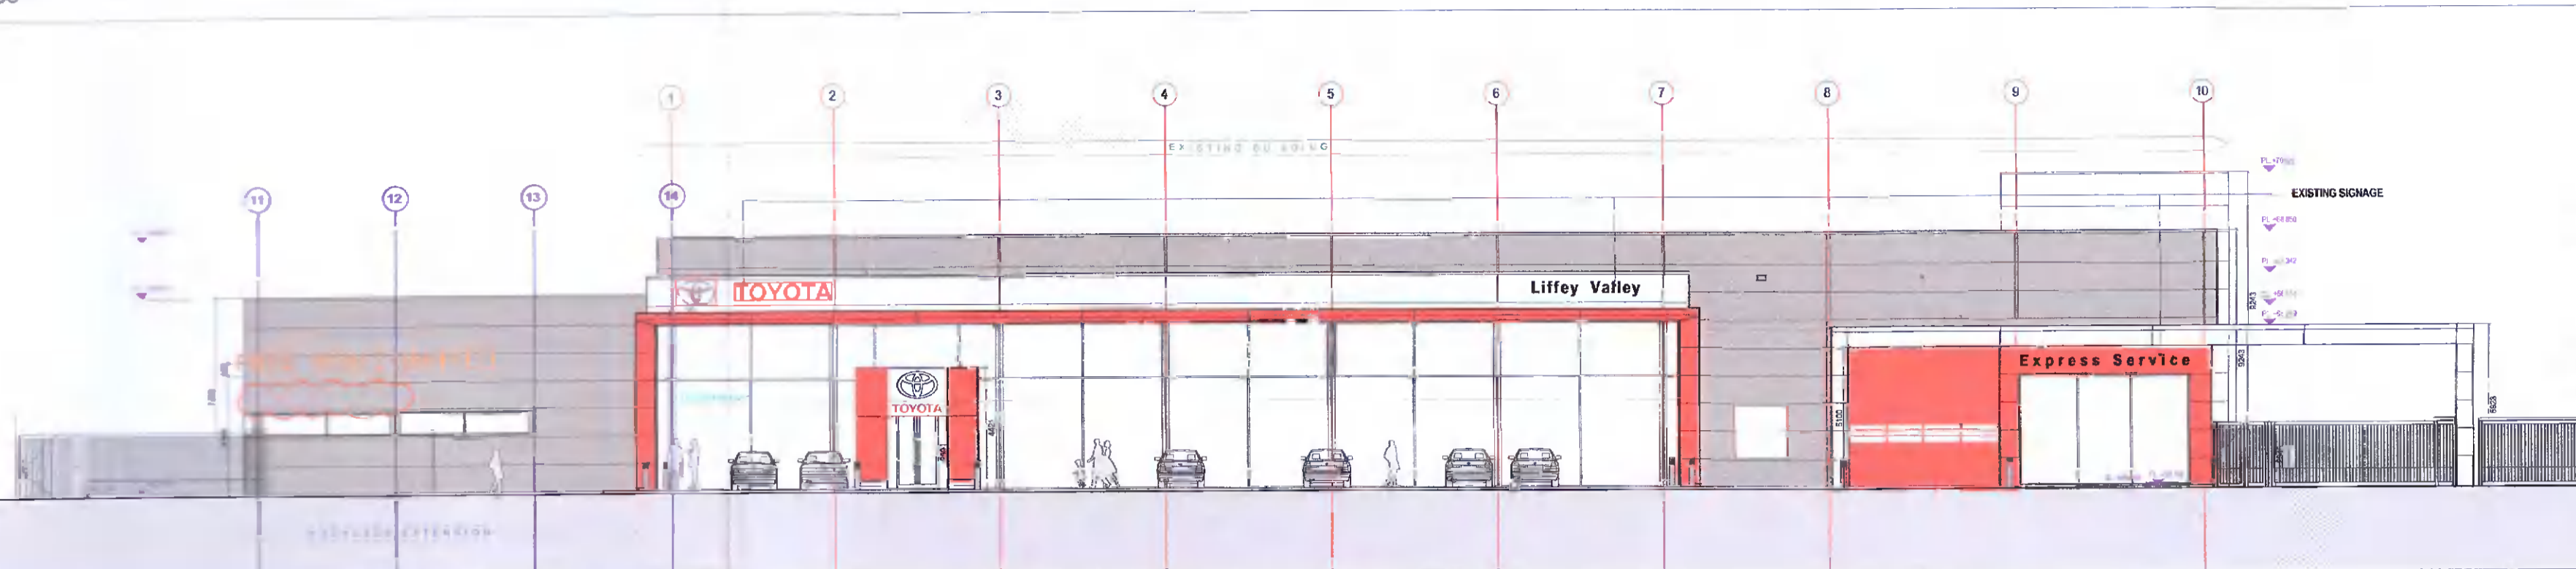

SOUTH ELEVATION SCALE 1:200

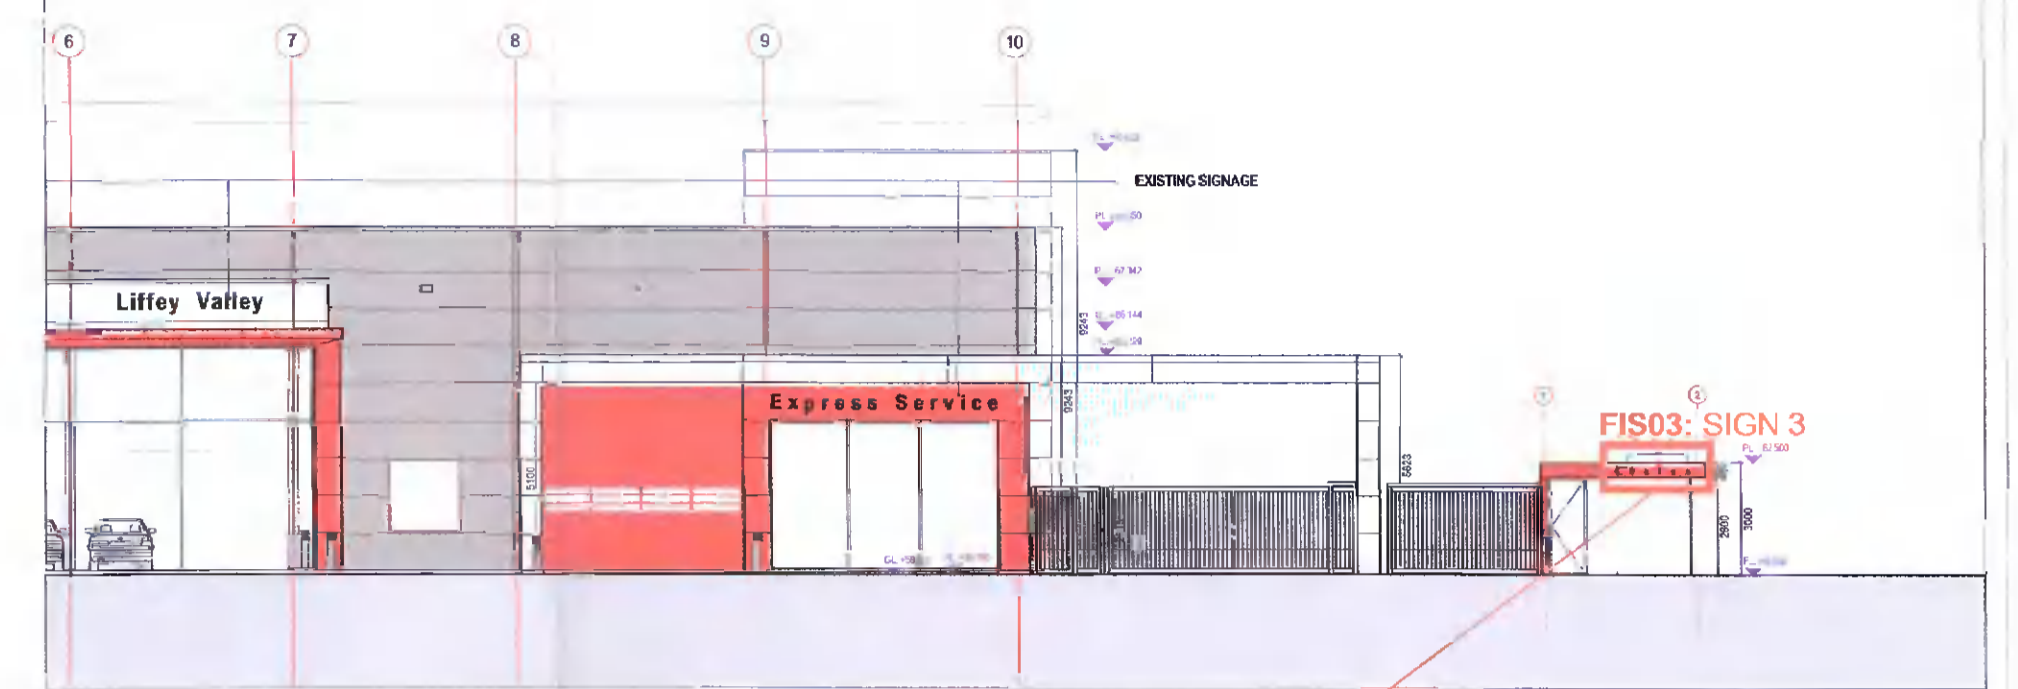

SOUTH ELEVATION - REMOTE SALES HUT SCALE 1:200



SOUTH ELEVATION SIGNAGE FIS03: SIGN 3: REDUCED IN SIZE SCALE 1:20

REMOTE SALES HUT SIGNAGE (new signage to match existing signage)

BUILDING SIGNAGE
(new signage to be similar to existing signage)

notes:

REV	STA	NOTES	BY	DATE
A	FI	FI ISSUE	DE	06/02/22

FURTHER INFORMATION:
REVISIONS IN ORANGE

site:	EXTENSION & ADDITIONAL SITE DEVELOPMENT	proj:	20101	drawn by:	FL3-07
client:	TOYOTA LIFFEY VALLEY	date:	JAN 2022	checked by:	VARIES
designer:	TOM STALANTON	scale:	VARIES	approved by:	A
drawing:	BUILDING SIGNAGE	revision:	A		