


Note : All dimensions to be checked on site prior to construction of the proposed works.

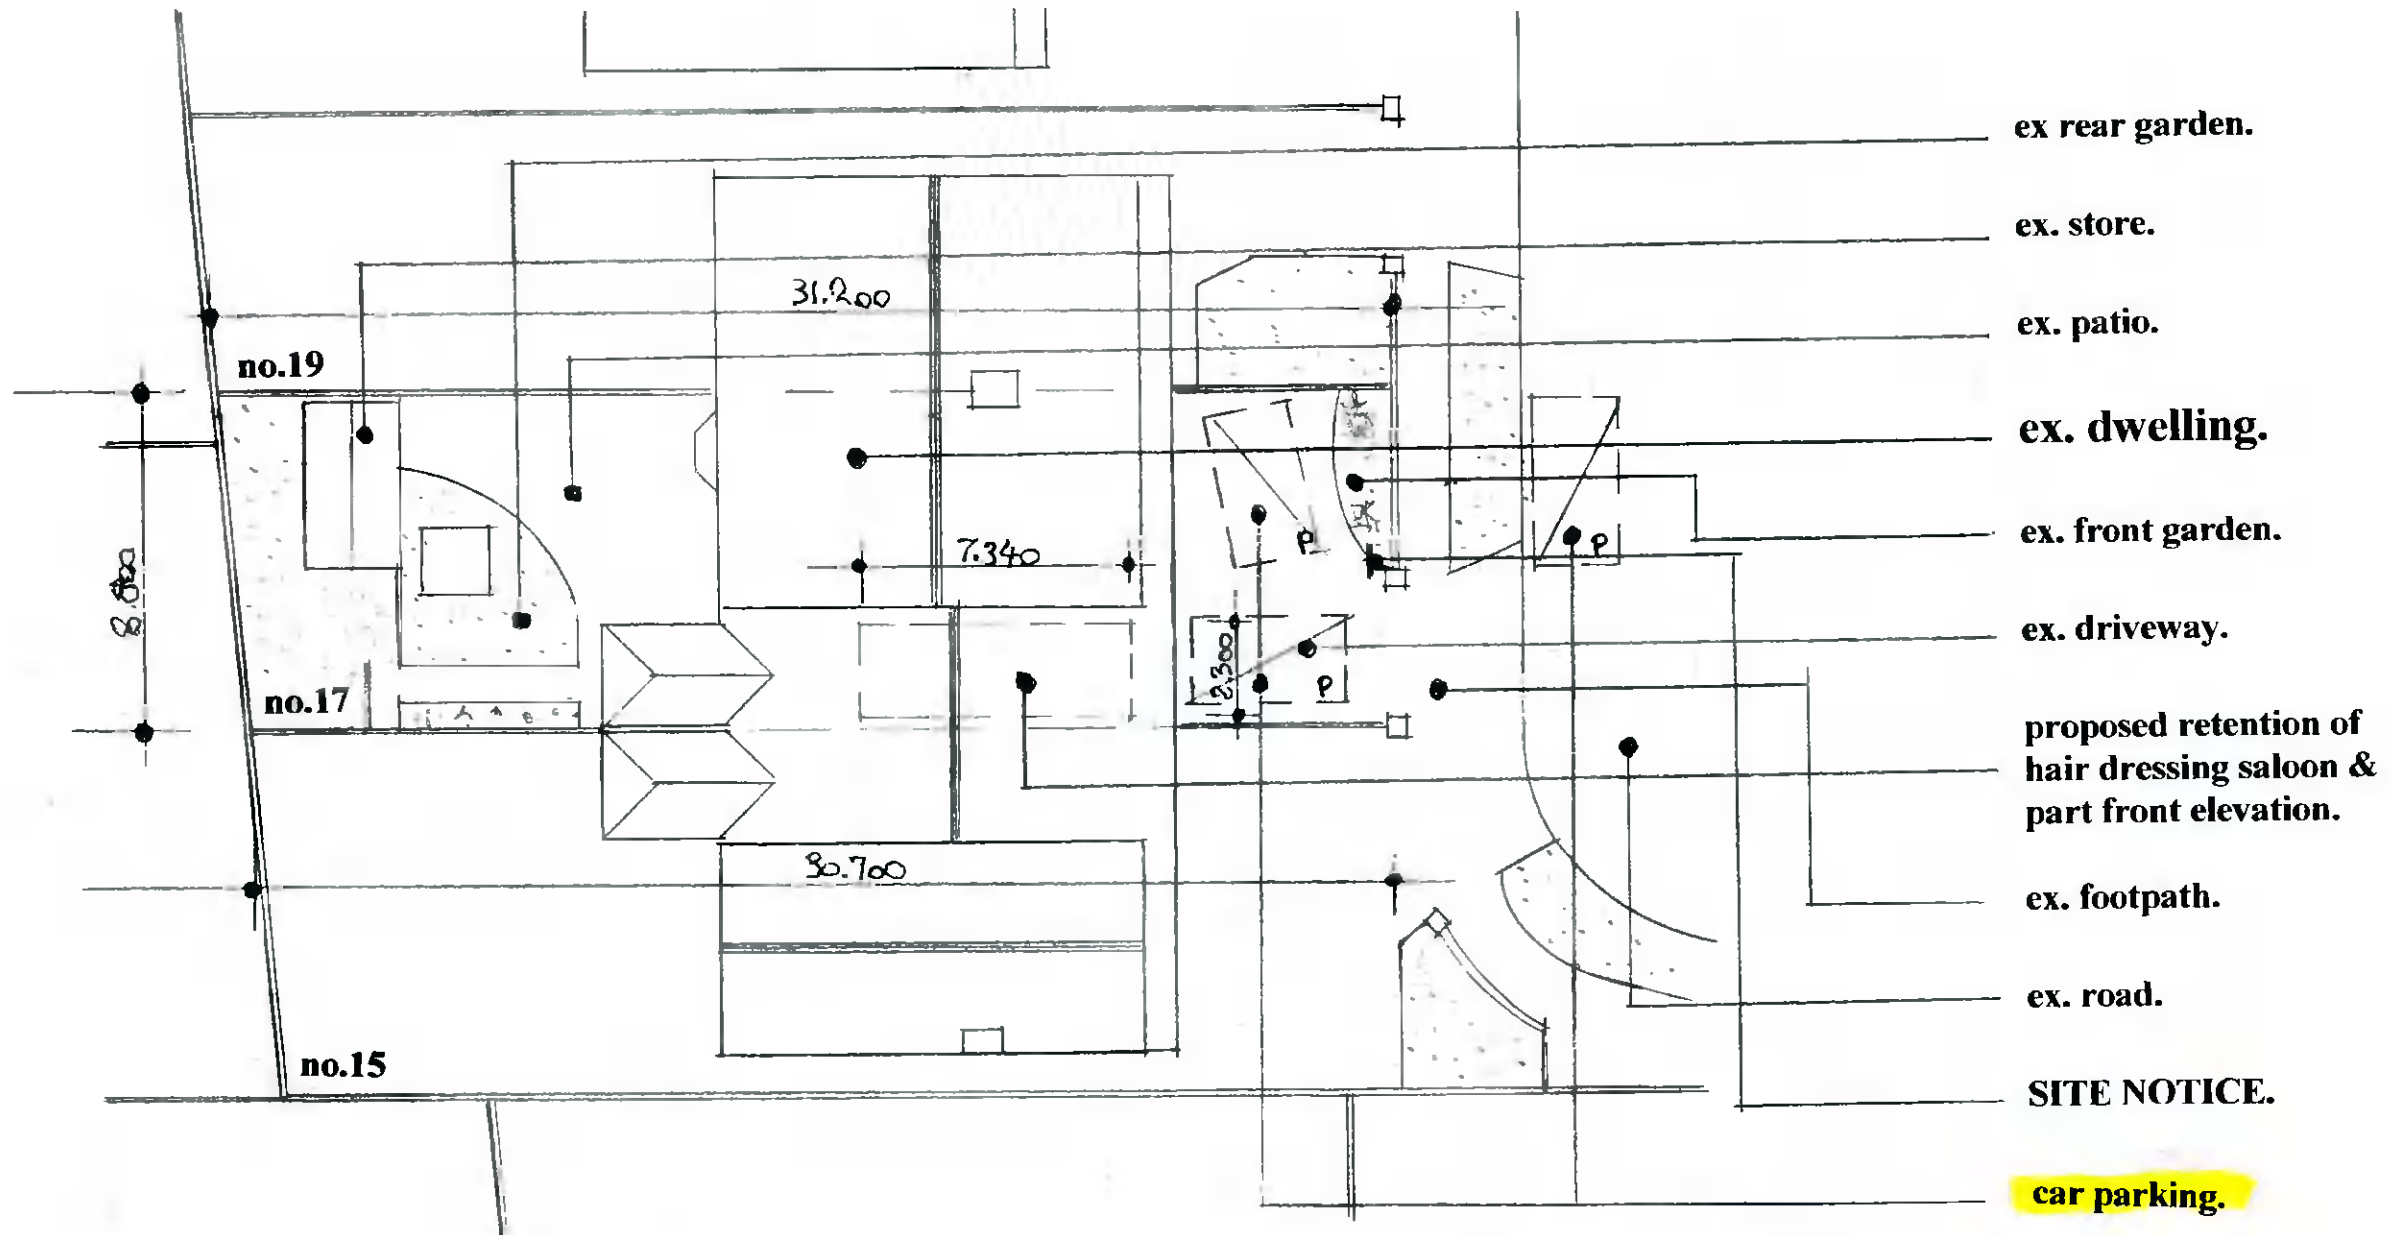

Site Plan scale 1: 200.

Drawing No. 01.07.2021 A

DESMOND J. HALPIN. & ASSOCIATES
PLANNING & BUILDING DESIGN CONSULTANTS
15, Carriglea Drive, Phone NO: 014523710
Firhouse, Mobile No: 0879734595
Dublin 24, Registered Company No: 111360
E-Mail : DesHALPIN15@GMail.com