


Note : All dimensions to be checked on site prior to construction of the proposed works.

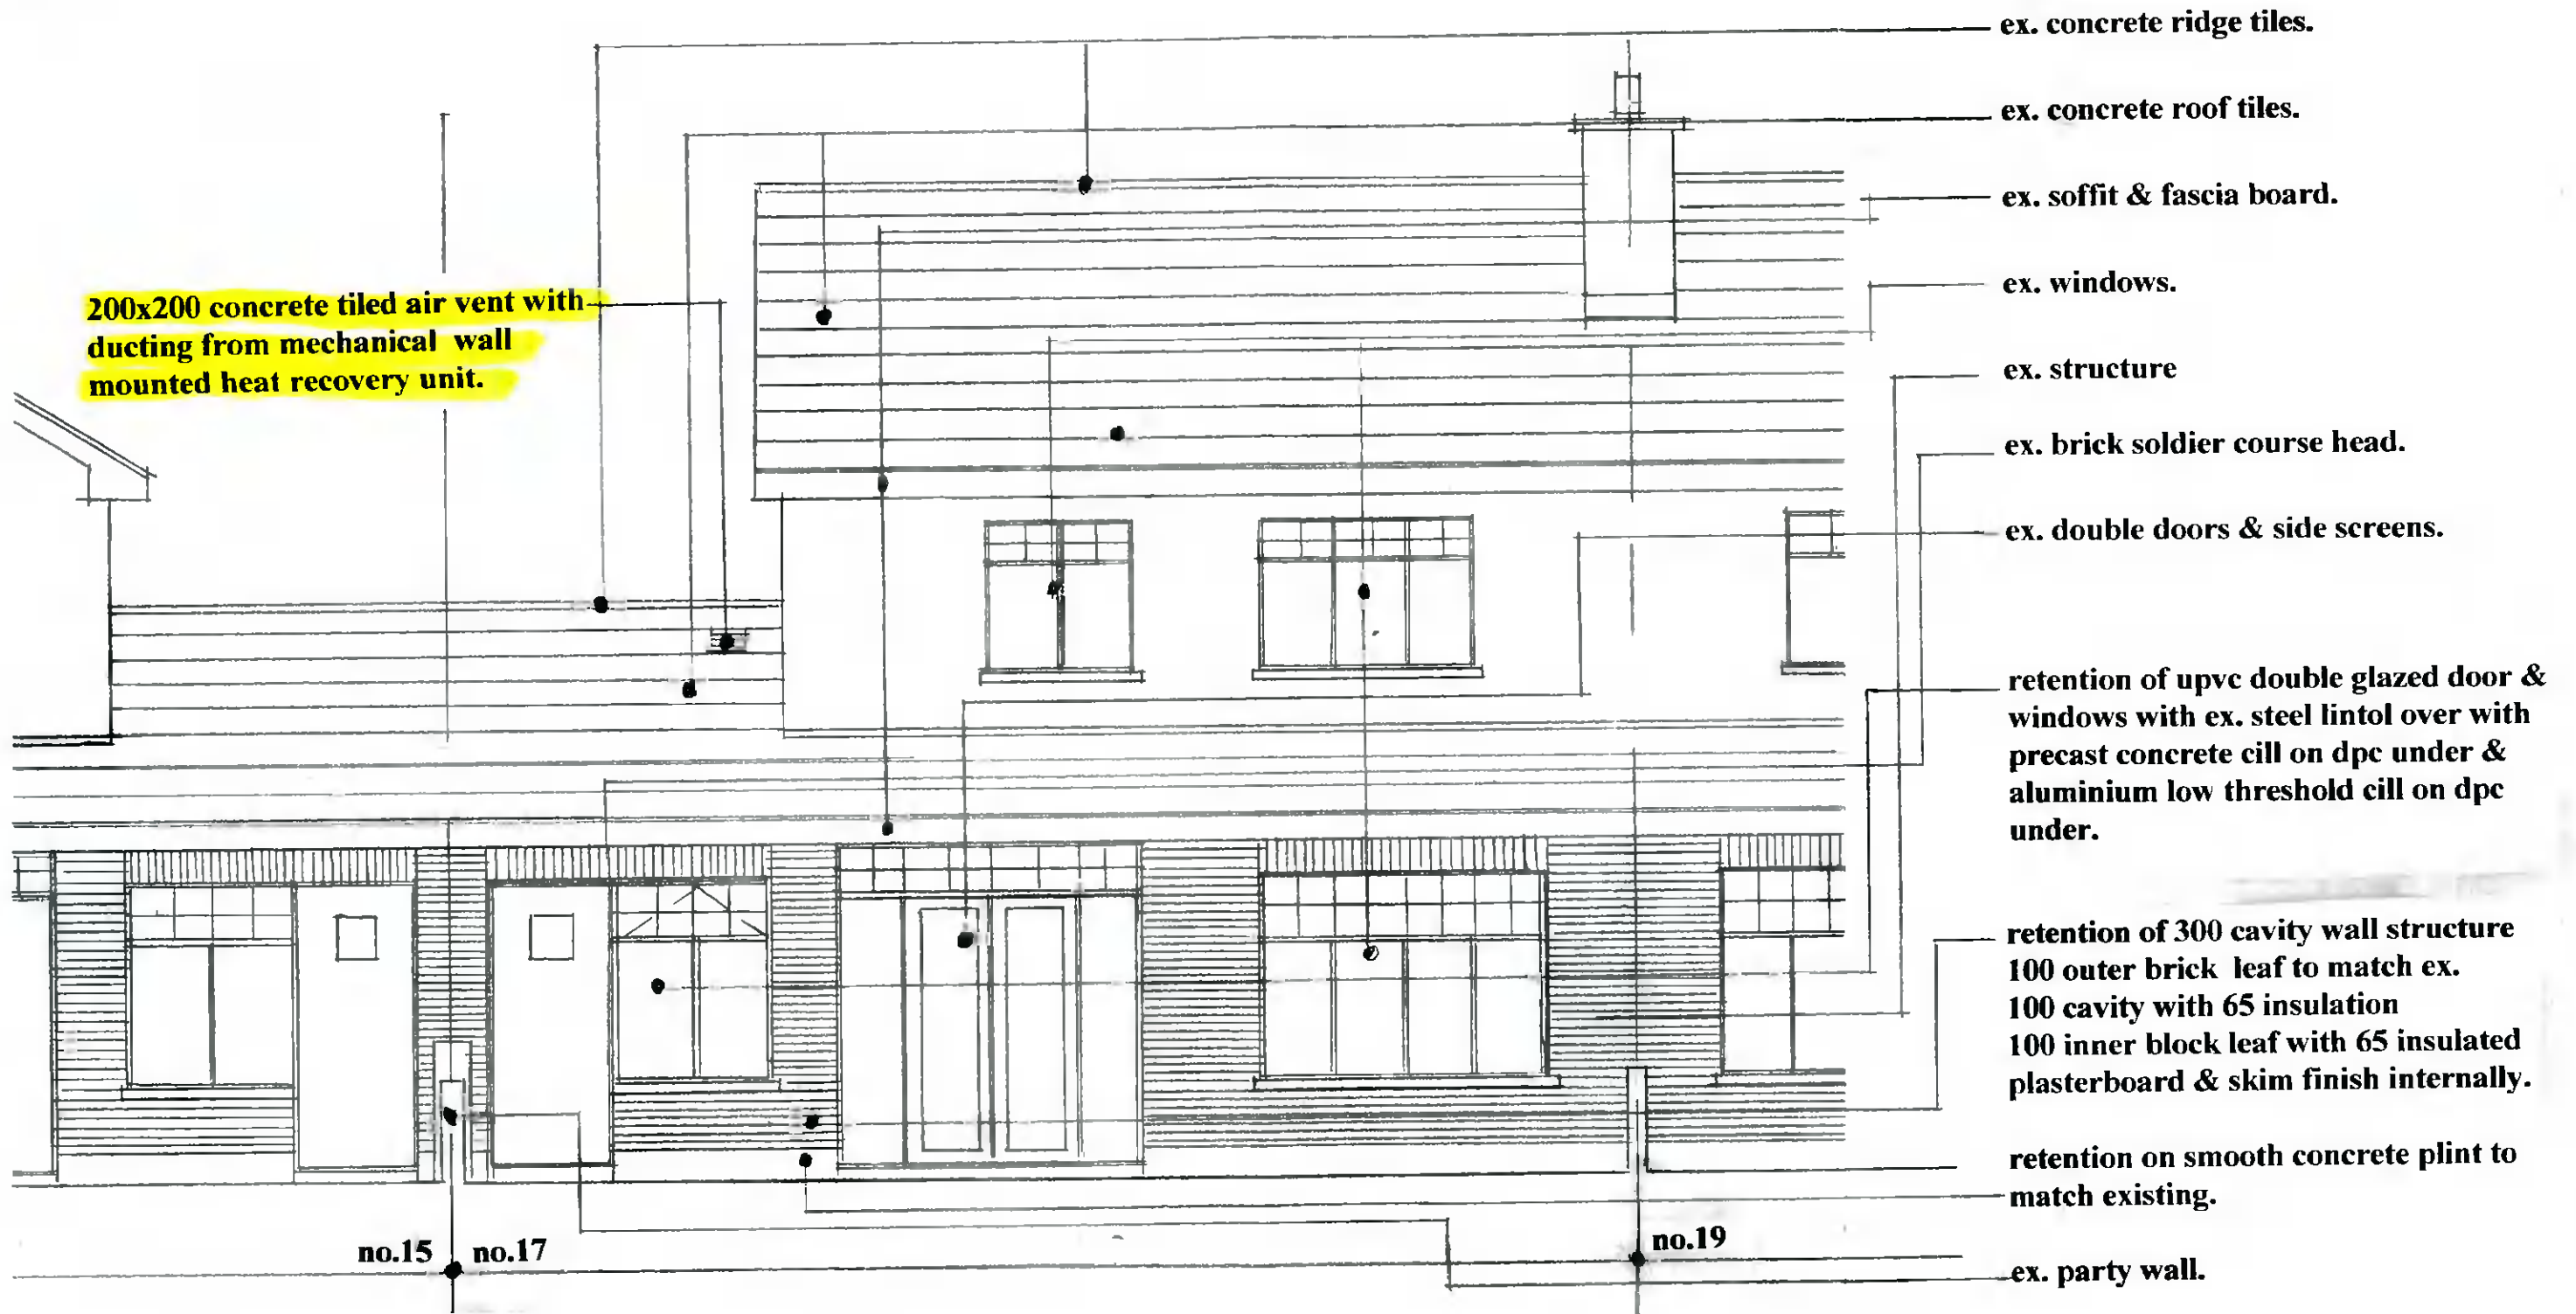

Retention Front Elevation scale 1:50.

Drawing No. 06.07.2021 A.

DESMOND J. HALPIN. & ASSOCIATES
PLANNING & BUILDING DESIGN CONSULTANTS
15. Carriglea Drive, Phone NO: 014523710.
Firhouse, Mobile No: 0879734595
Dublin.24. Registered Company No: 111360
E-Mail : DesHALPIN15@GMail.com