

A1



EXTERIOR VIEW SIGNAGE – SIDE ELEVATION  
SCALE 1:20



SIDE VIEW –  
FRONT ELEVATION  
SCALE 1:20

2000x800mm  
ALUMINIUM COMPOSITE PANEL WITH FULL  
COLOUR LAMINATED GRAPHICS FRONT AND  
BACK, FIXED TO GALVANISED MILD STEEL BOX  
SECTION SET INTO CONCRETE BASE



EXTERIOR VIEW SIGNAGE – SIDE ELEVATION  
SCALE 1:20


2000x800mm  
ALUMINIUM COMPOSITE PANEL WITH FULL  
COLOUR LAMINATED GRAPHICS FRONT AND  
BACK, FIXED TO GALVANISED MILD STEEL BOX  
SECTION SET INTO CONCRETE BASE



SIDE VIEW –  
FRONT ELEVATION  
SCALE 1:20




INTERIOR VIEW SIGNAGE – SIDE ELEVATION  
SCALE 1:20

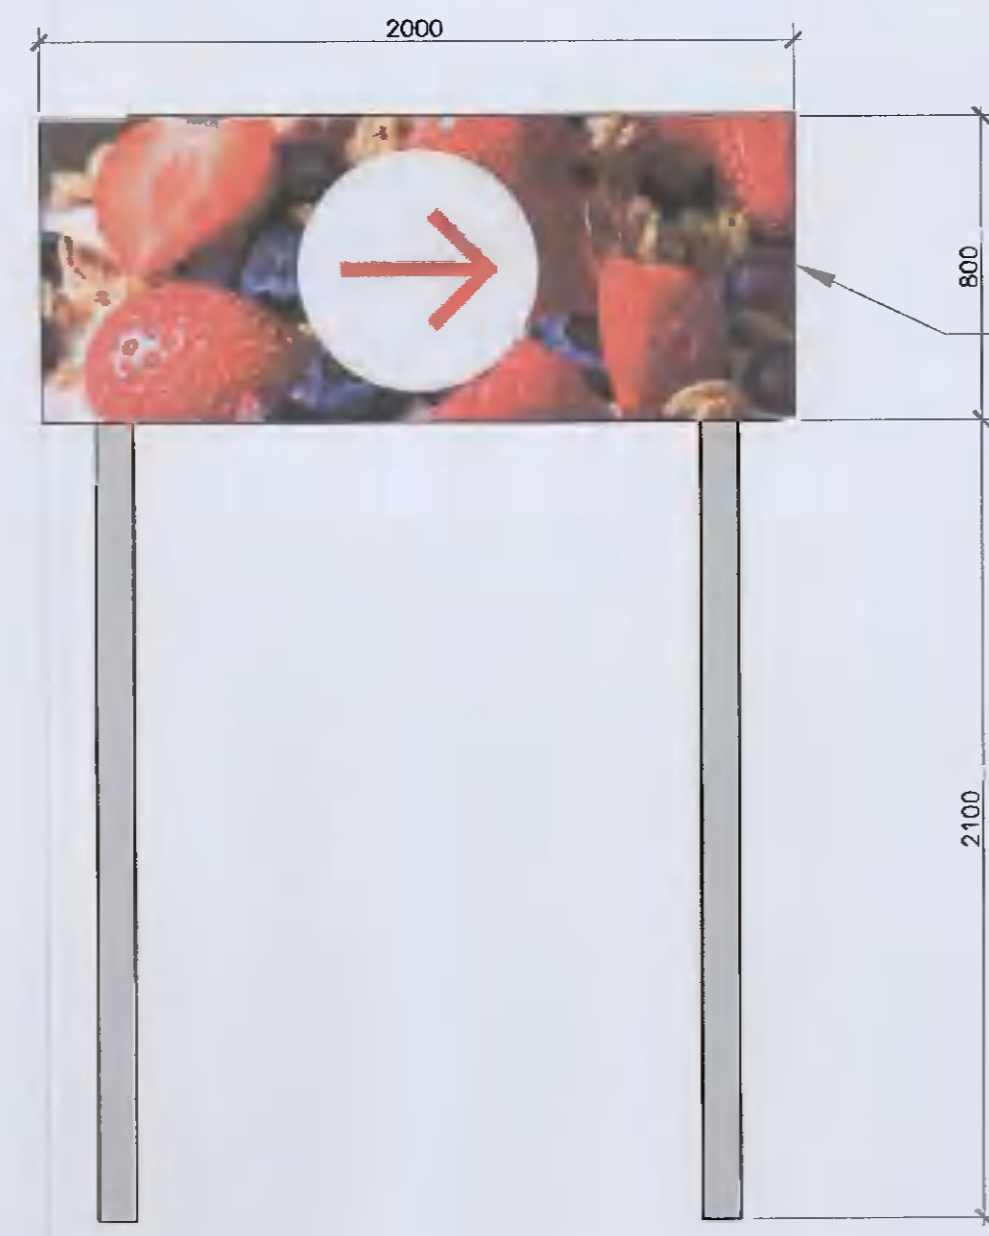

PLAN VIEW  
SCALE 1:20

2000x800mm  
ALUMINIUM COMPOSITE PANEL WITH FULL  
COLOUR LAMINATED GRAPHICS FRONT AND  
BACK, FIXED TO GALVANISED MILD STEEL BOX  
SECTION SET INTO CONCRETE BASE

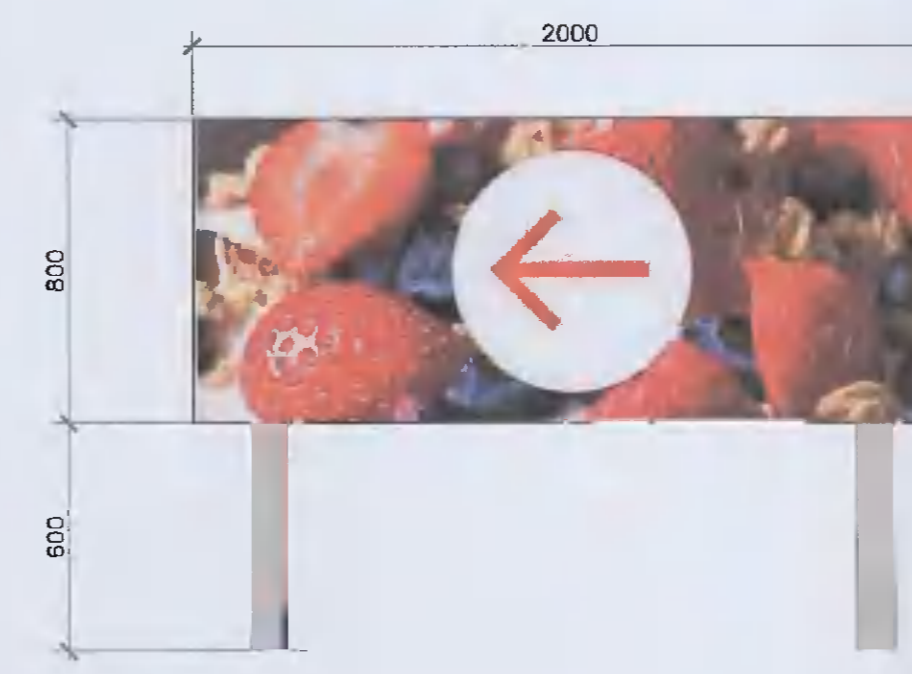

INTERIOR VIEW SIGNAGE – SIDE ELEVATION  
SCALE 1:20

2000x800mm  
ALUMINIUM COMPOSITE PANEL WITH FULL  
COLOUR LAMINATED GRAPHICS FRONT AND  
BACK, FIXED TO GALVANISED MILD STEEL BOX  
SECTION SET INTO CONCRETE BASE



PLAN VIEW  
SCALE 1:20

**S2 PLANNING**

© ORS  
This drawing and any design herein is the copyright of the  
Consultants and must not be reproduced without their written consent.  
All drawings remain the property of the Consultants.  
Figured dimension only to be taken from this drawing.  
All dimensions to be checked on site.  
Consultants to be informed immediately of any  
discrepancies before work proceeds.

REV NO.	DATE	REVISION NOTE	DWN BY:	CKD BY:
P01	04/02/2022	ISSUED FOR PLANNING PURPOSES	ED	DH

CLIENT:	TESCO IRELAND LTD.			
PROJECT:	TESCO CLICK AND COLLECT AT HILLCREST HEIGHTS, LUCAN, CO. DUBLIN			
TITLE:	CLICK AND COLLECT EXISTING TESCO SIGNAGE DETAIL			
DRAWN: ED	CHECKED: ED	APPROVED: DH	JOB NO: 210699_045	REV. P01
DATE: 04/02/2022	SCALE: 1:20	DRAWING NO: 210699_045-ORS-Z0-00-DR-A-205		

**ORS**

Mullingar | Dublin | Galway | Donegal | London  
+353 1 5242080 | www.ors.ie | info@ors.ie  
ISO 9001 2008 QUALITY ASSURED COMPANY