




A1

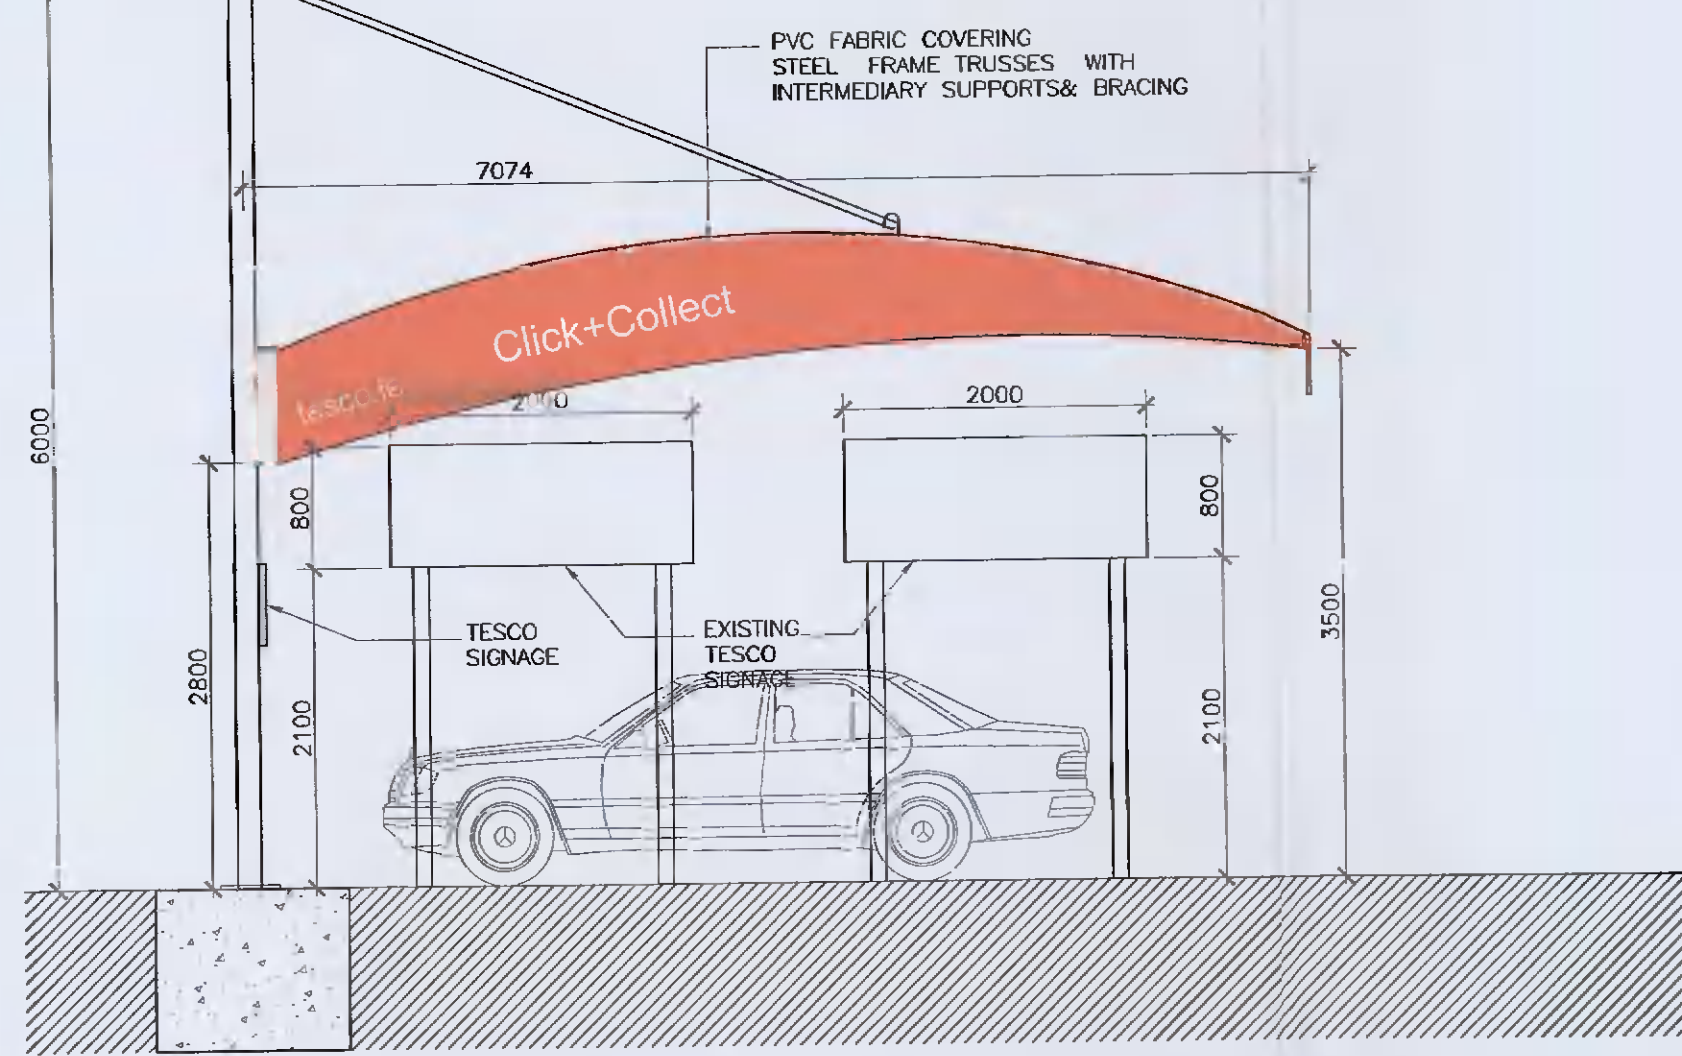


SIDE ELEVATION
SCALE 1:50

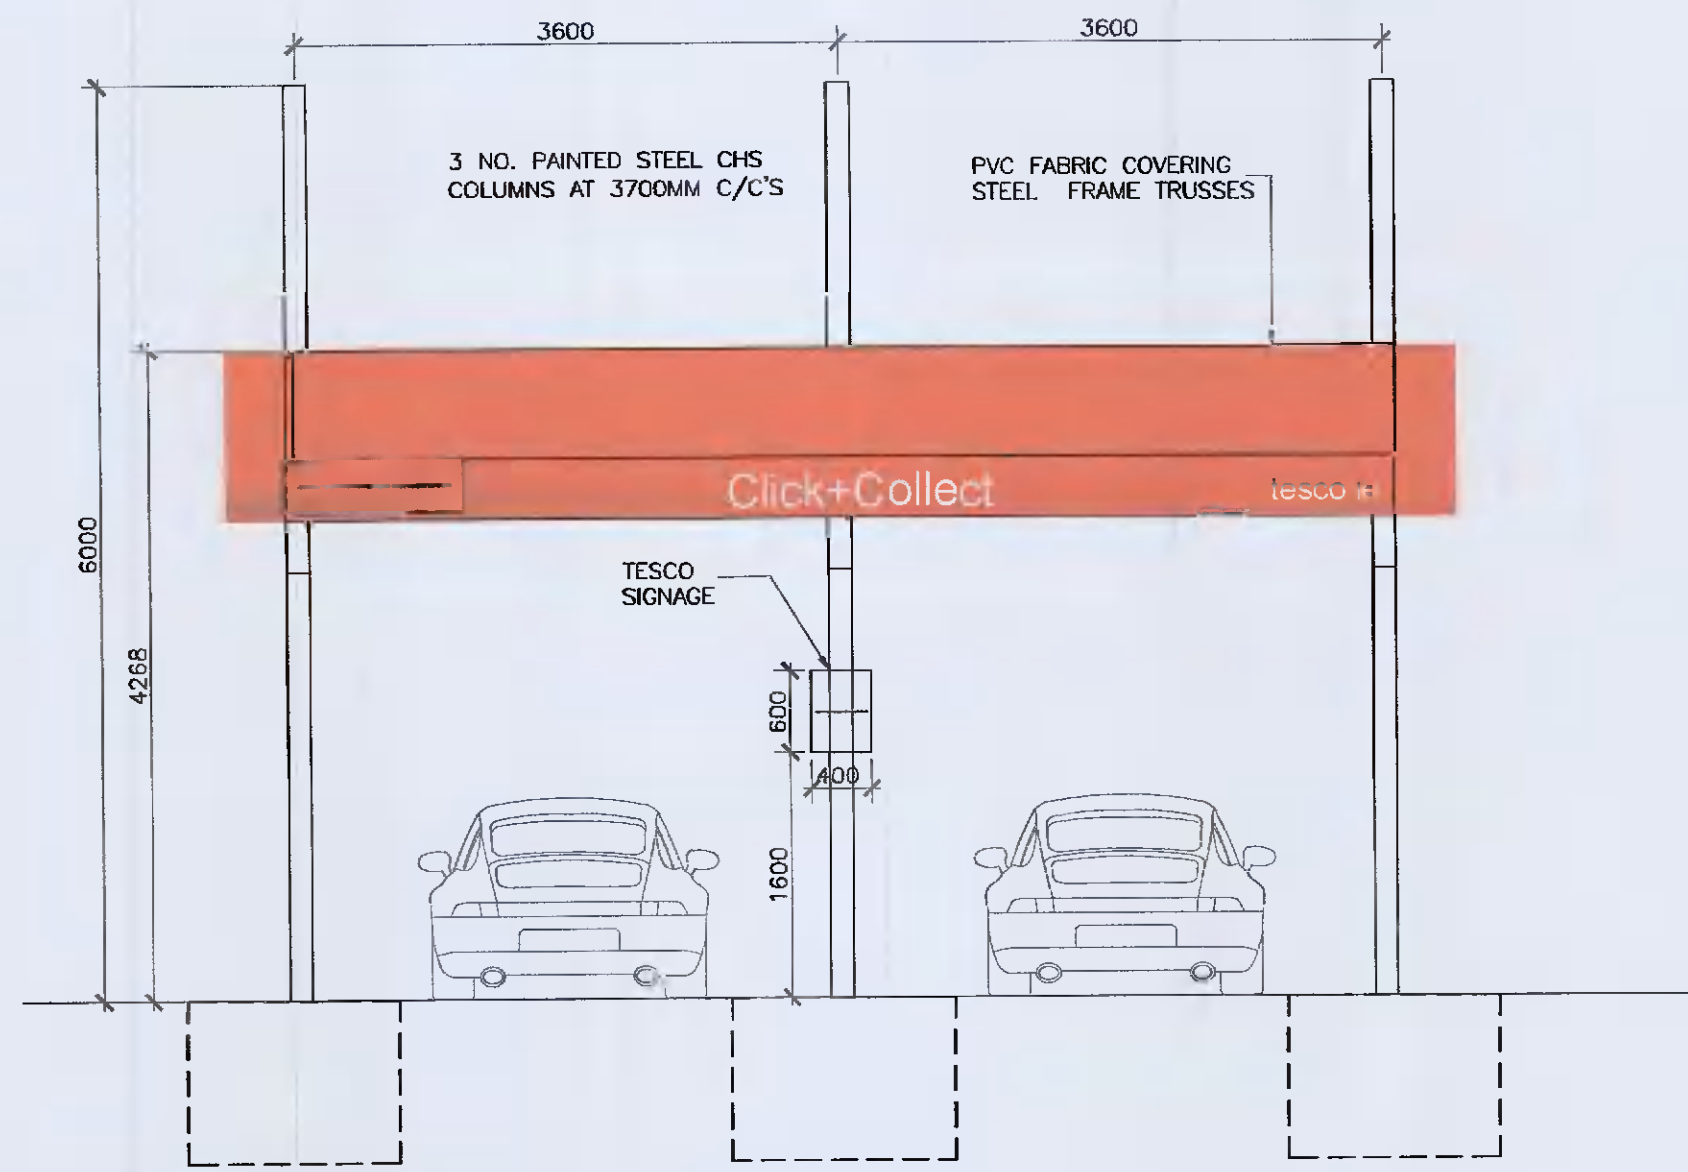


FRONT ELEVATION
SCALE 1:50

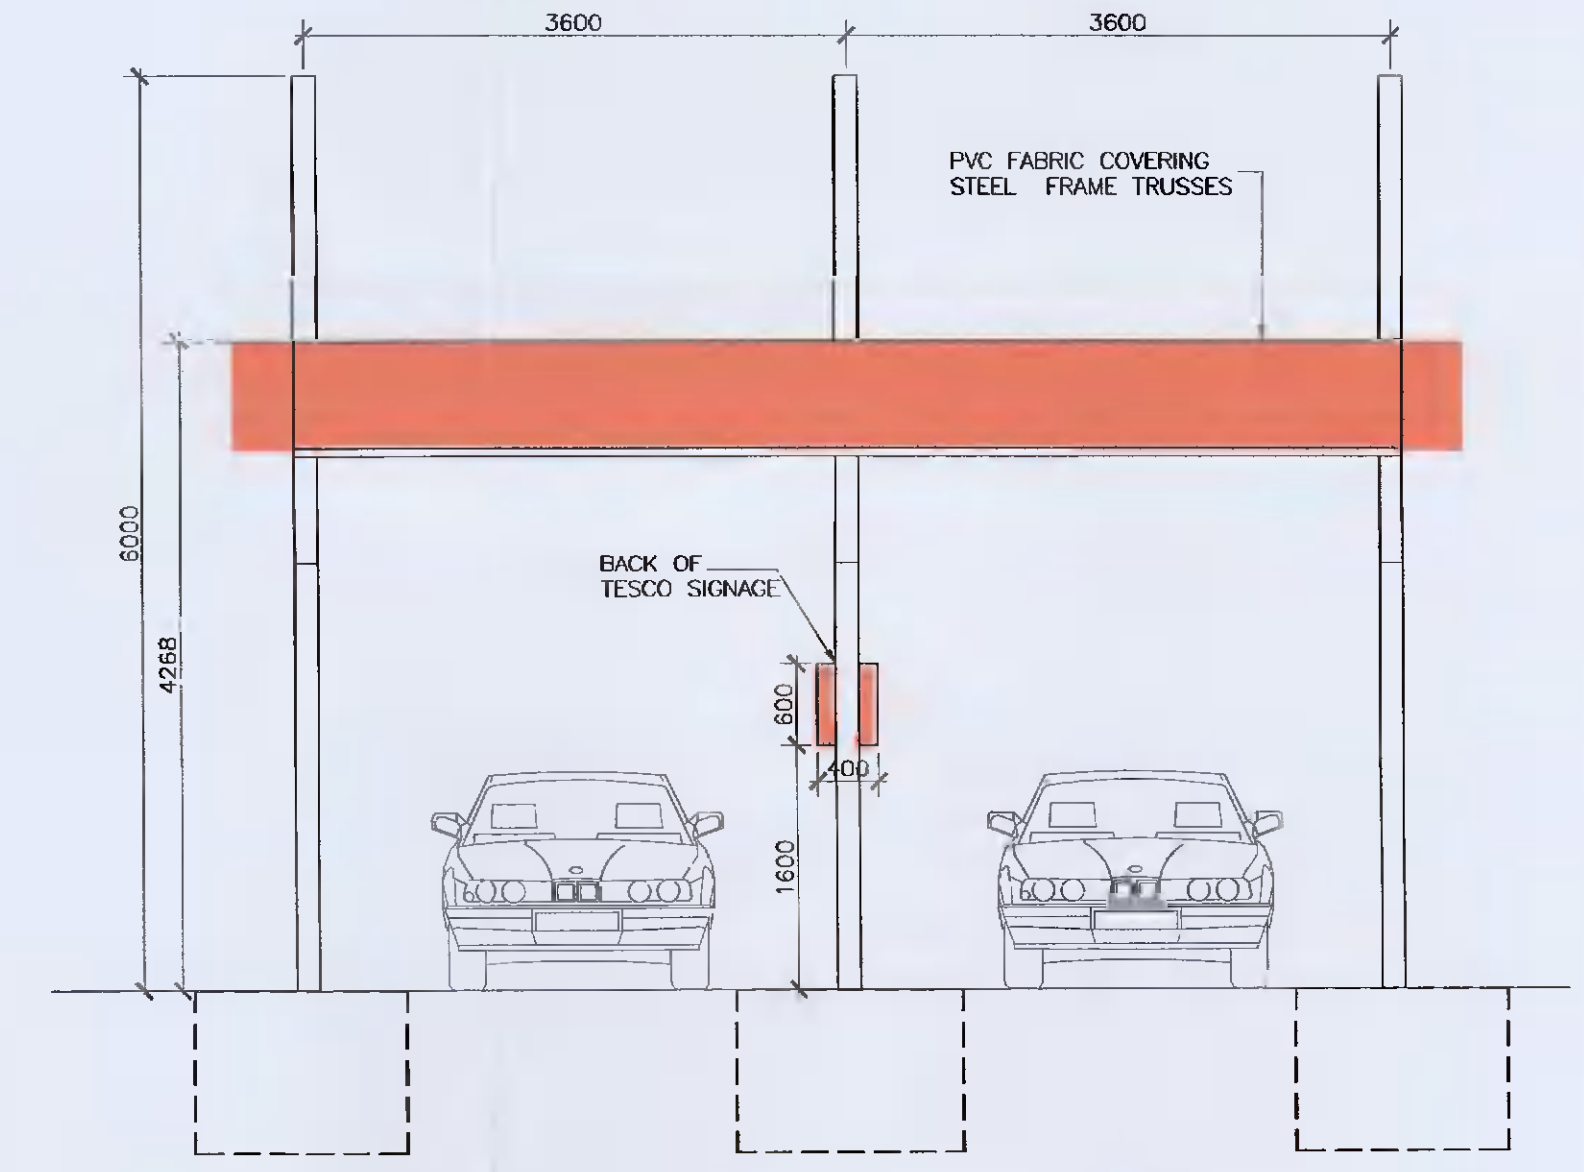


REAR ELEVATION
SCALE 1:50

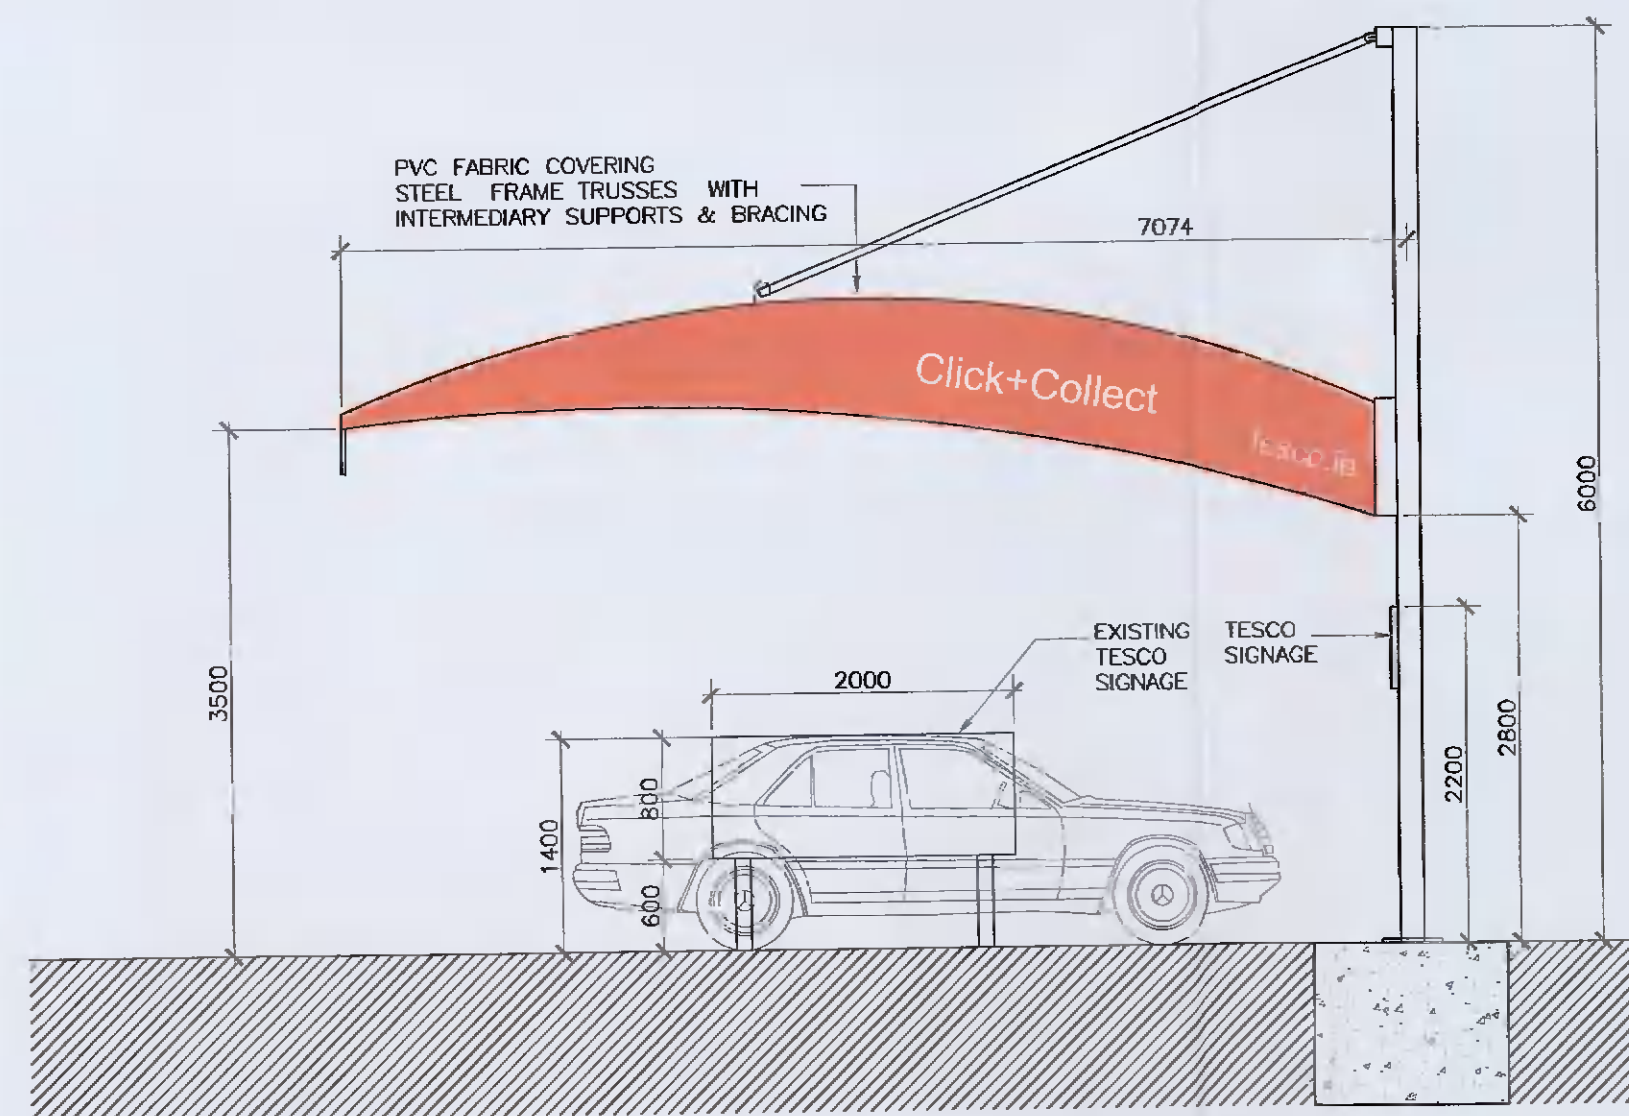

SIDE ELEVATION
SCALE 1:50

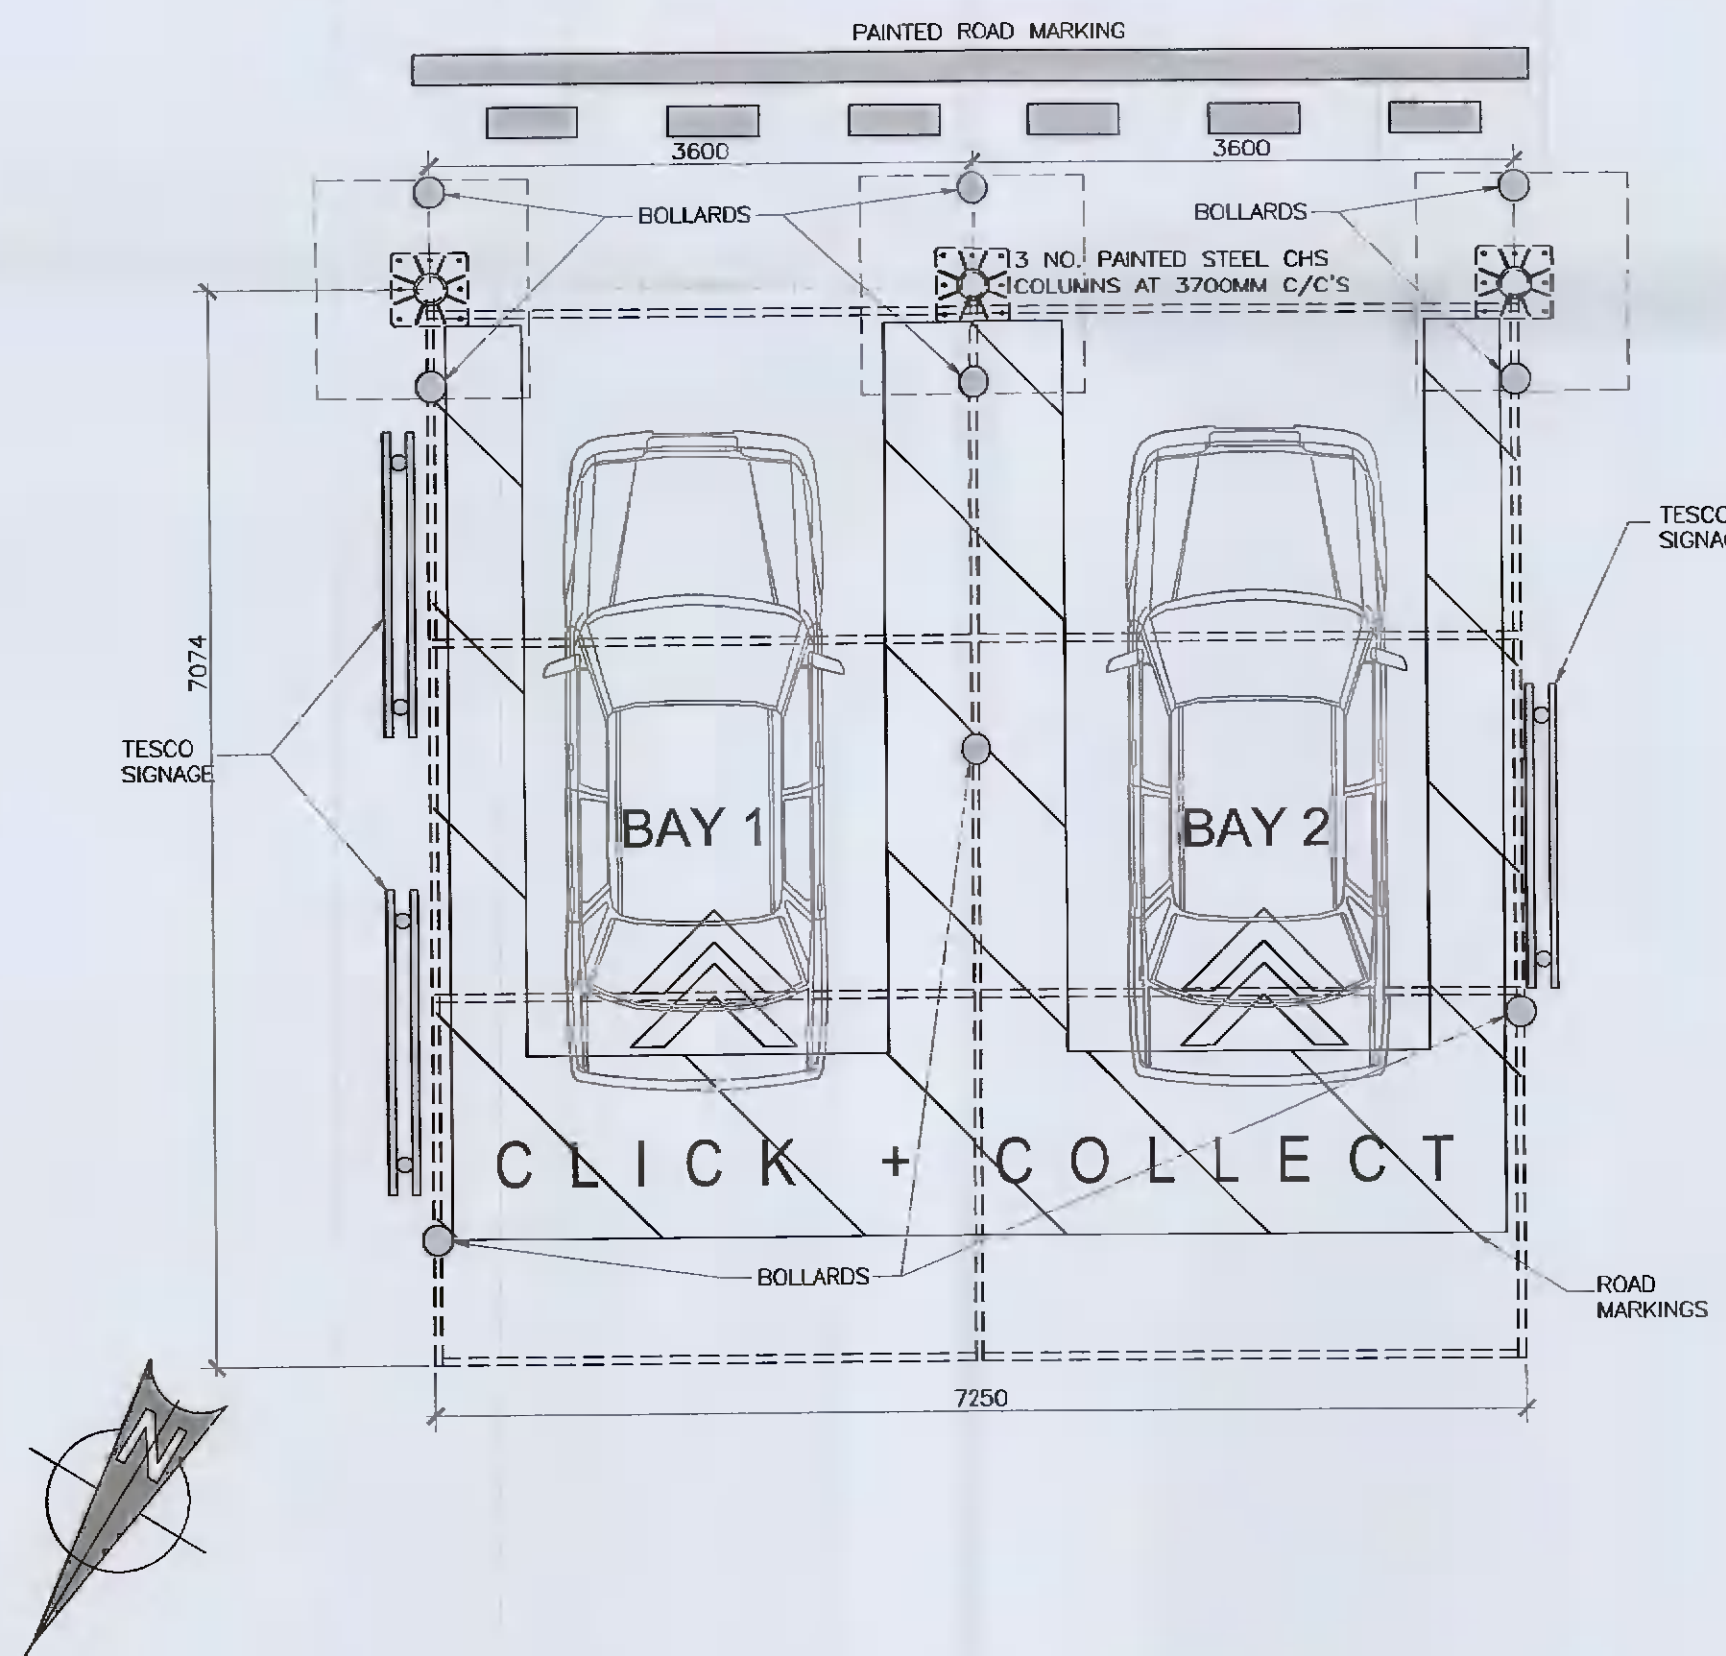

PLAN VIEW
SCALE 1:50

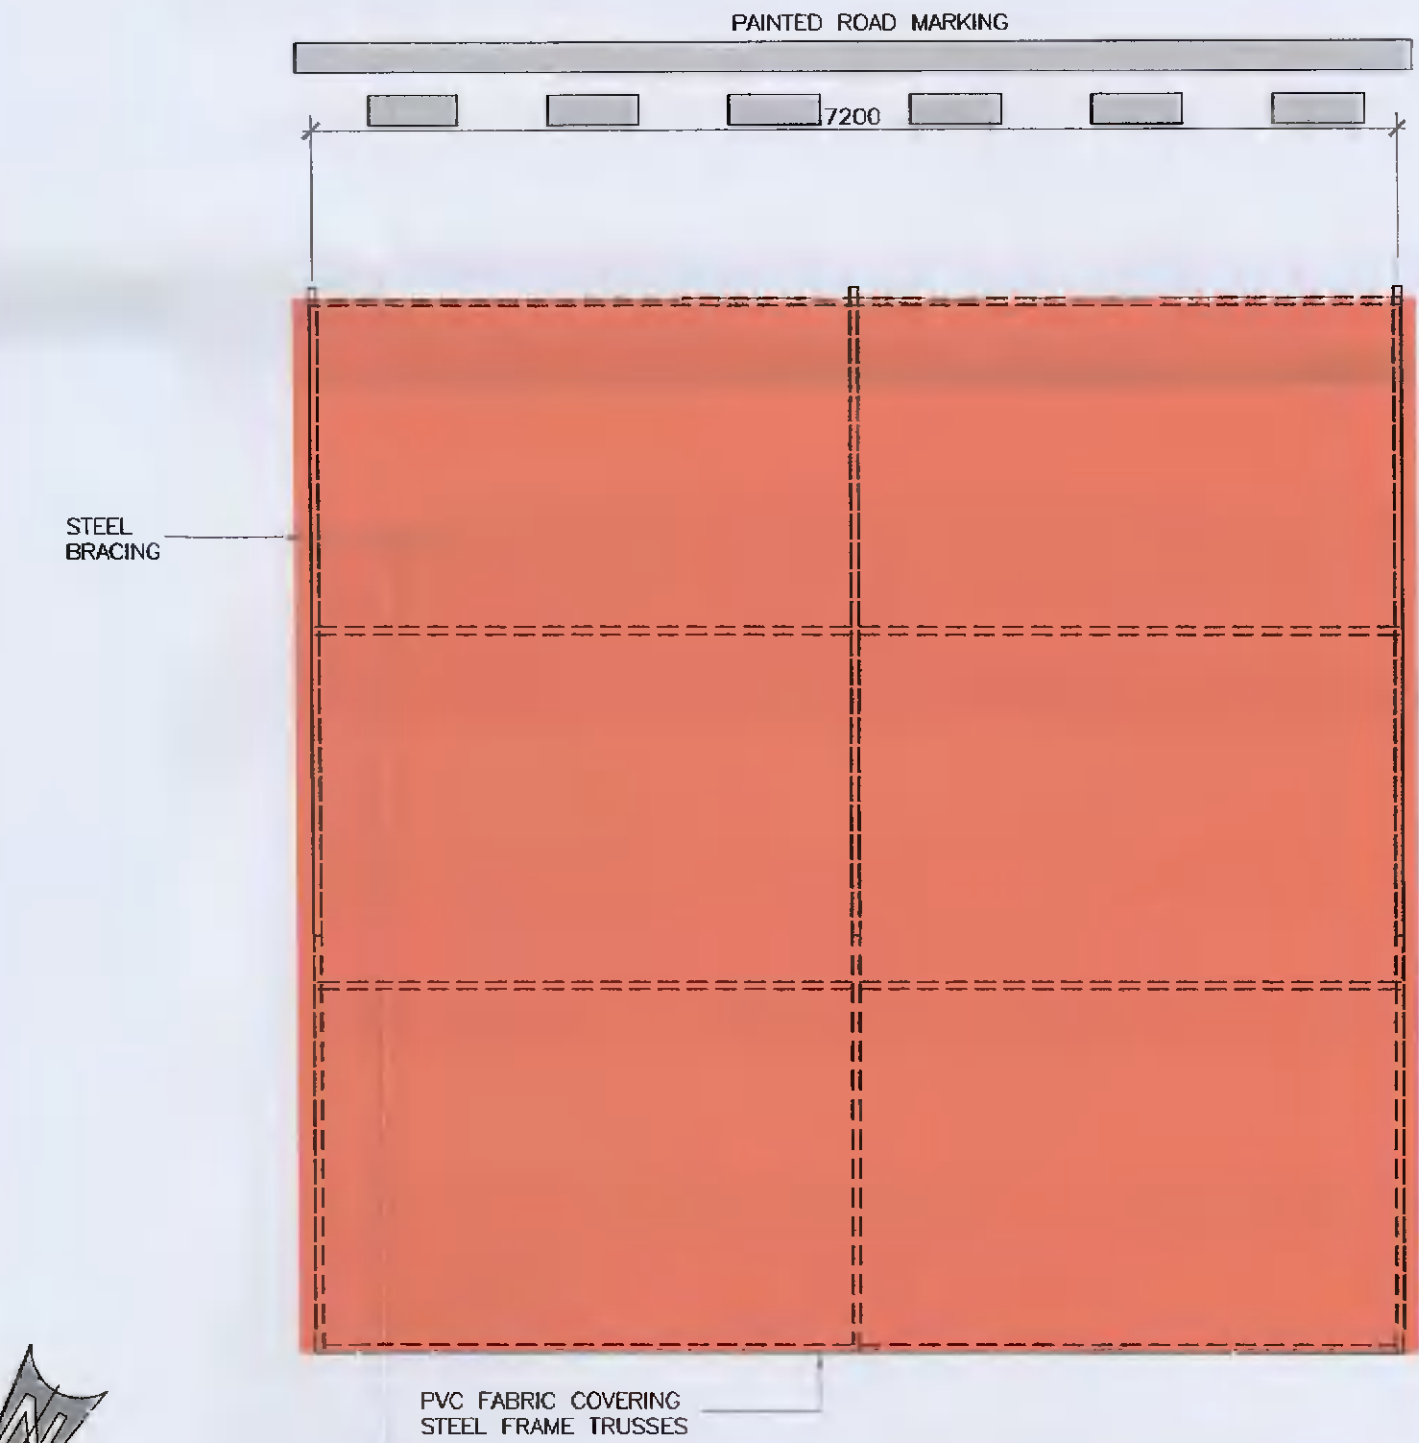

ROOF PLAN VIEW
SCALE 1:50

CLICK AND COLLECT CANOPY DETAILS
SCALE 1:50

S2 PLANNING

© ORS
This drawing and any design herein is the copyright of the Consultants and must not be reproduced without their written consent. All drawings remain the property of the Consultants.
Figured dimension only to be taken from this drawing. All dimensions to be checked on site. Consultants to be informed immediately of any discrepancies before work proceeds.

REV NO.	DATE	REVISION NOTE	DWN BY:	CHK BY:
P01	04/02/2022	ISSUED FOR PLANNING PURPOSES	ED	DH

CLIENT:		TESCO IRELAND LTD.	
PROJECT:		TESCO CLICK AND COLLECT AT HILLOREST HEIGHTS, LUCAN, CO. DUBLIN	
TITLE:		CLICK AND COLLECT CANOPY DETAILS	
DRAWN: ED	CHECKED: ED	APPROVED: DH	JOB NO. 210699_045
DATE: 04/02/2022	SCALE: 1:50	DRAWING NO. 210699_045-ORS-Z0-00-DR-A-204	REV: P01

ORS

Mullingar | Dublin | Galway | Donegal | London
+353 1 5242300 | www.ors.ie | info@ors.ie
ISO 9001:2015 QUALITY ASSURED COMPANY