



PROPOSED ATTIC FLOOR PLAN
SCALE 1:100

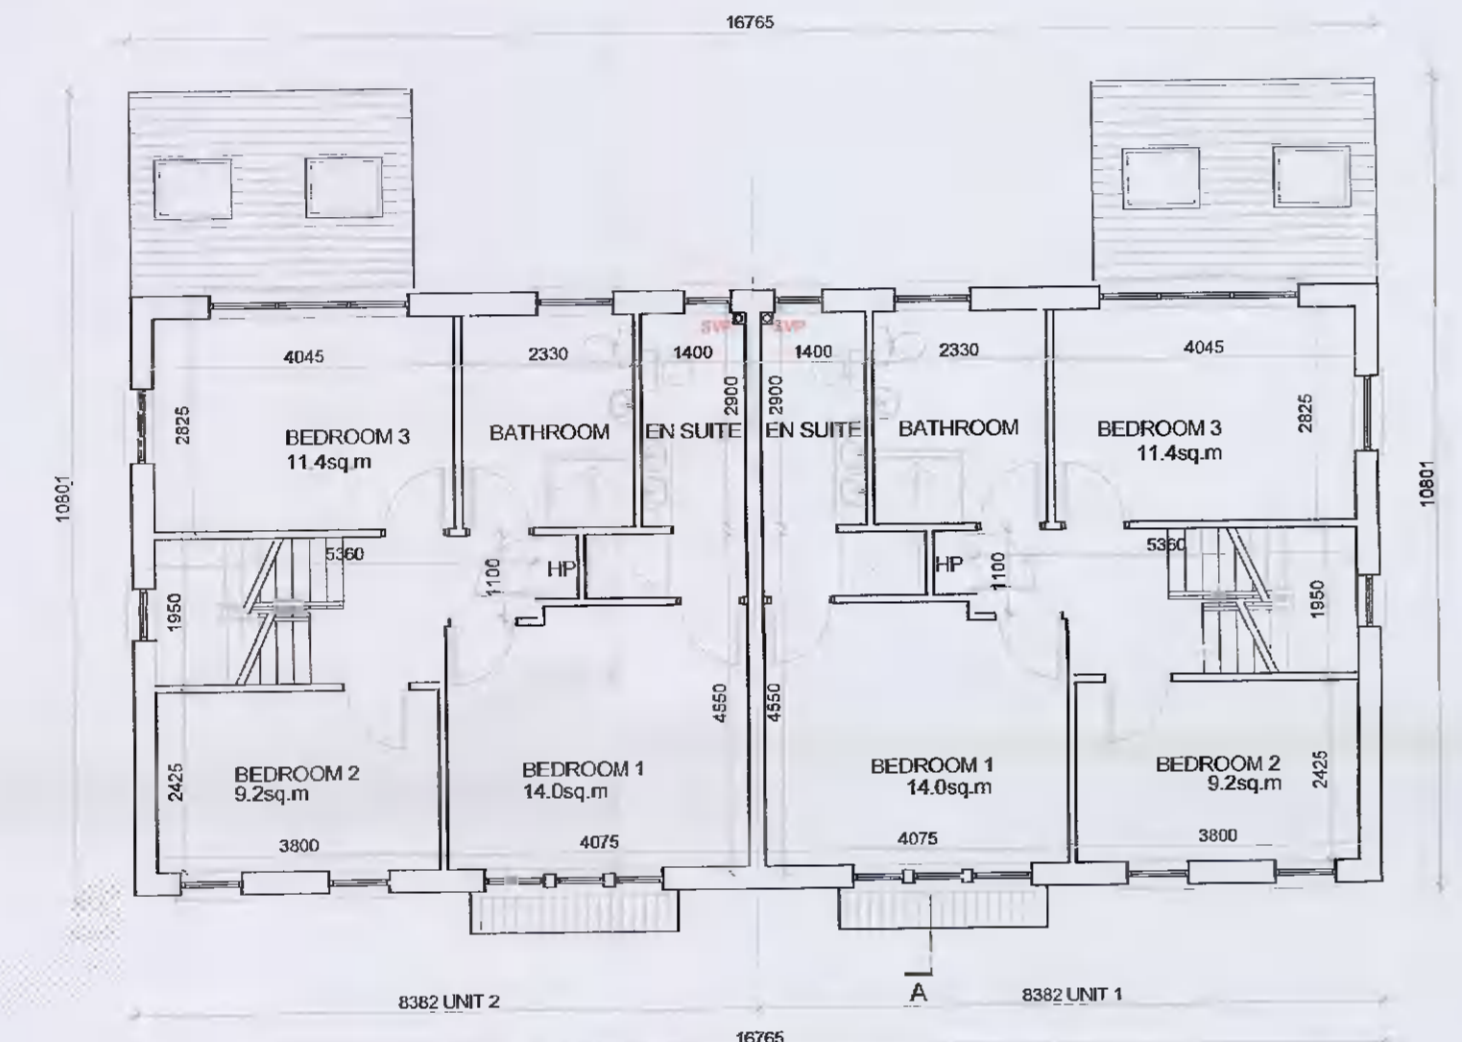

PROPOSED FIRST FLOOR PLAN
SCALE 1:100

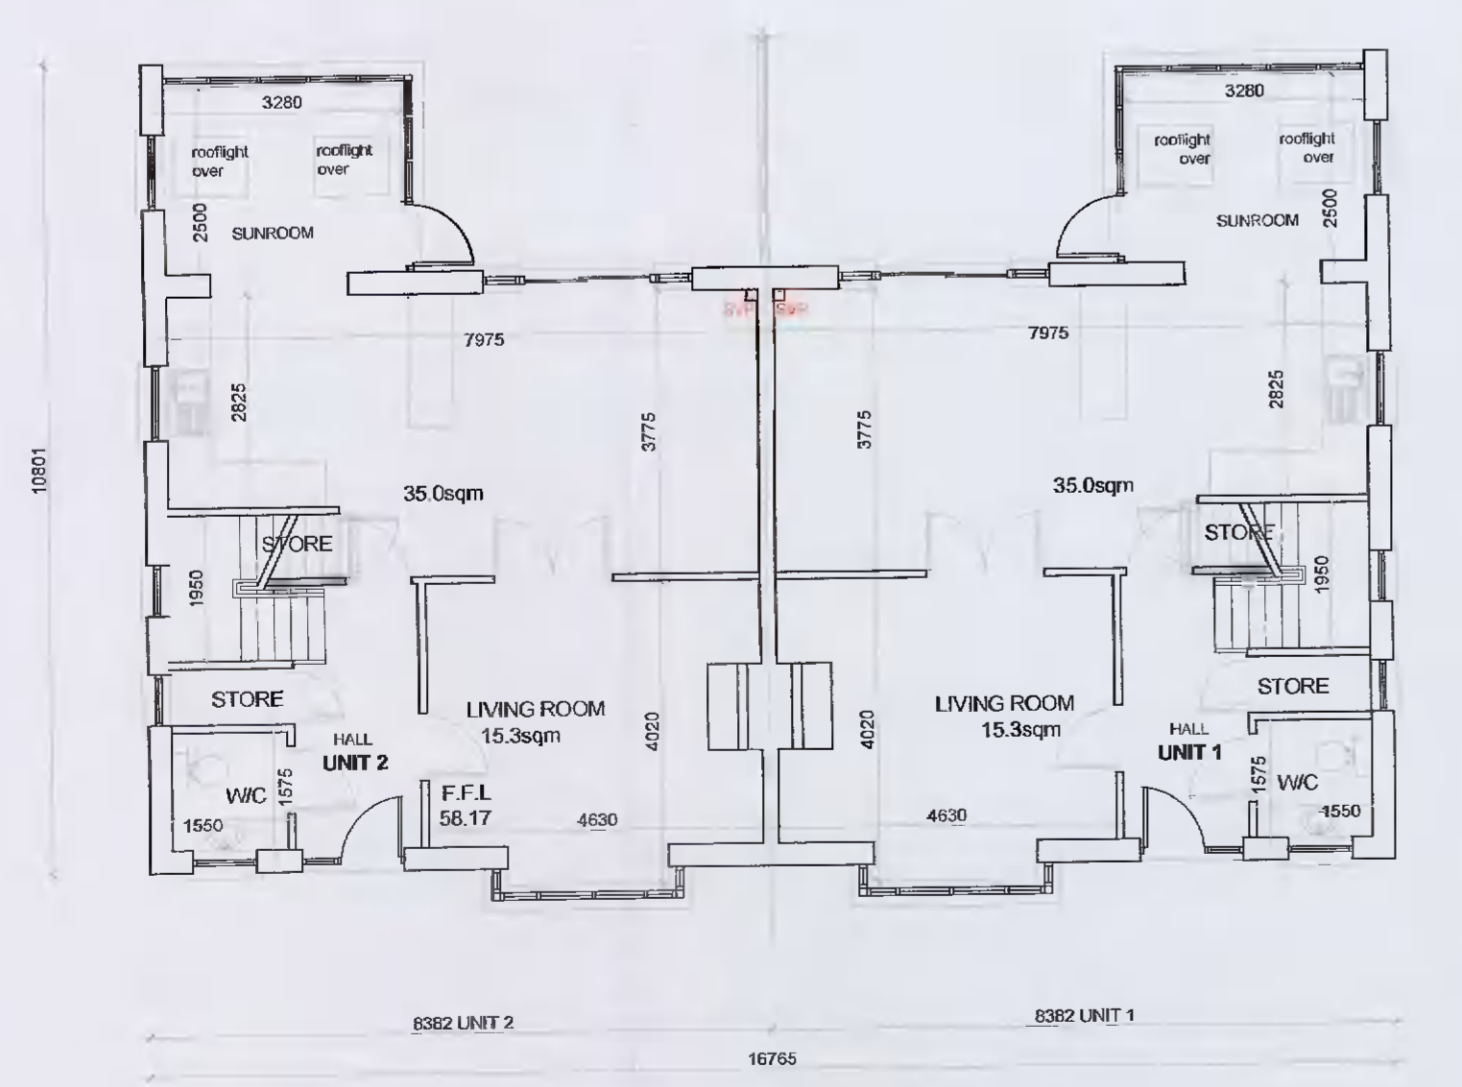

PROPOSED GROUND FLOOR PLAN
SCALE 1:100


AREA (sq.m)	UNIT 1		UNIT 2	
	GRD	FIRST	GRD	FIRST
ATTIC	69	69	69	69
TOTAL	158	158	158	158




PROPOSED FRONT ELEVATIONS
SCALE 1:100




PROPOSED REAR ELEVATIONS
SCALE 1:100

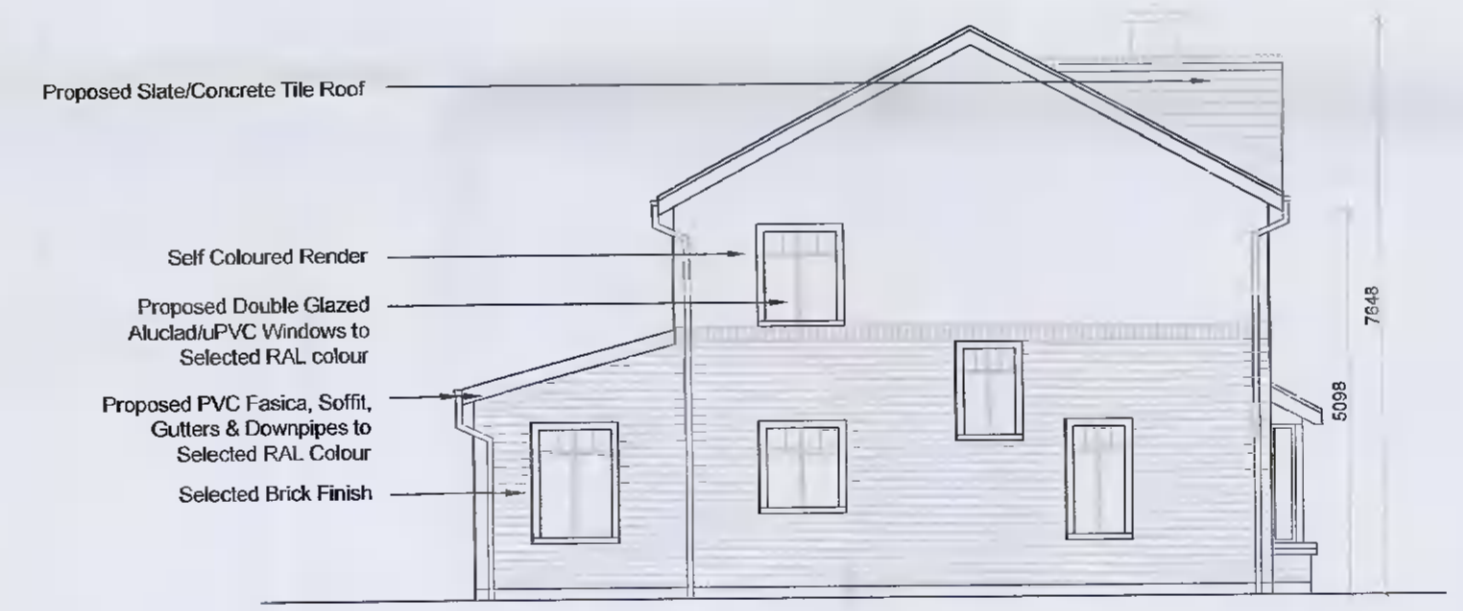

PROPOSED GABLE ELEVATION - HOUSE No. 2
SCALE 1:100

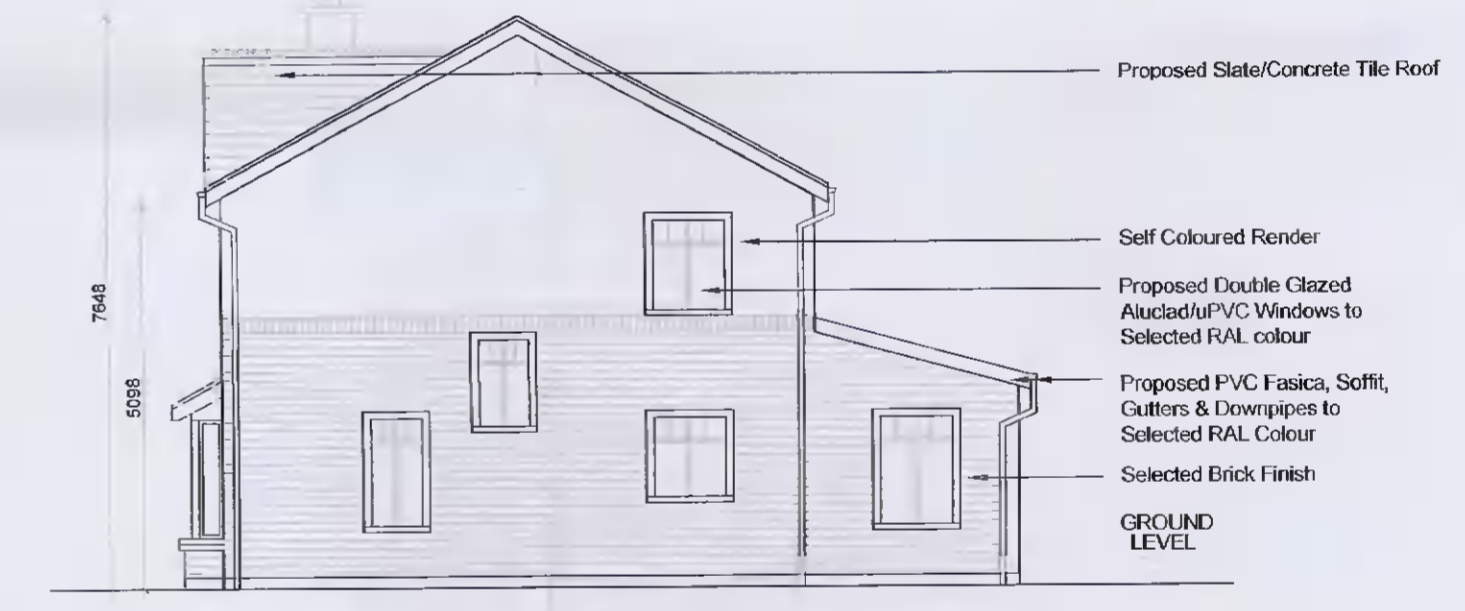

PROPOSED GABLE ELEVATION - HOUSE No. 1
SCALE 1:100

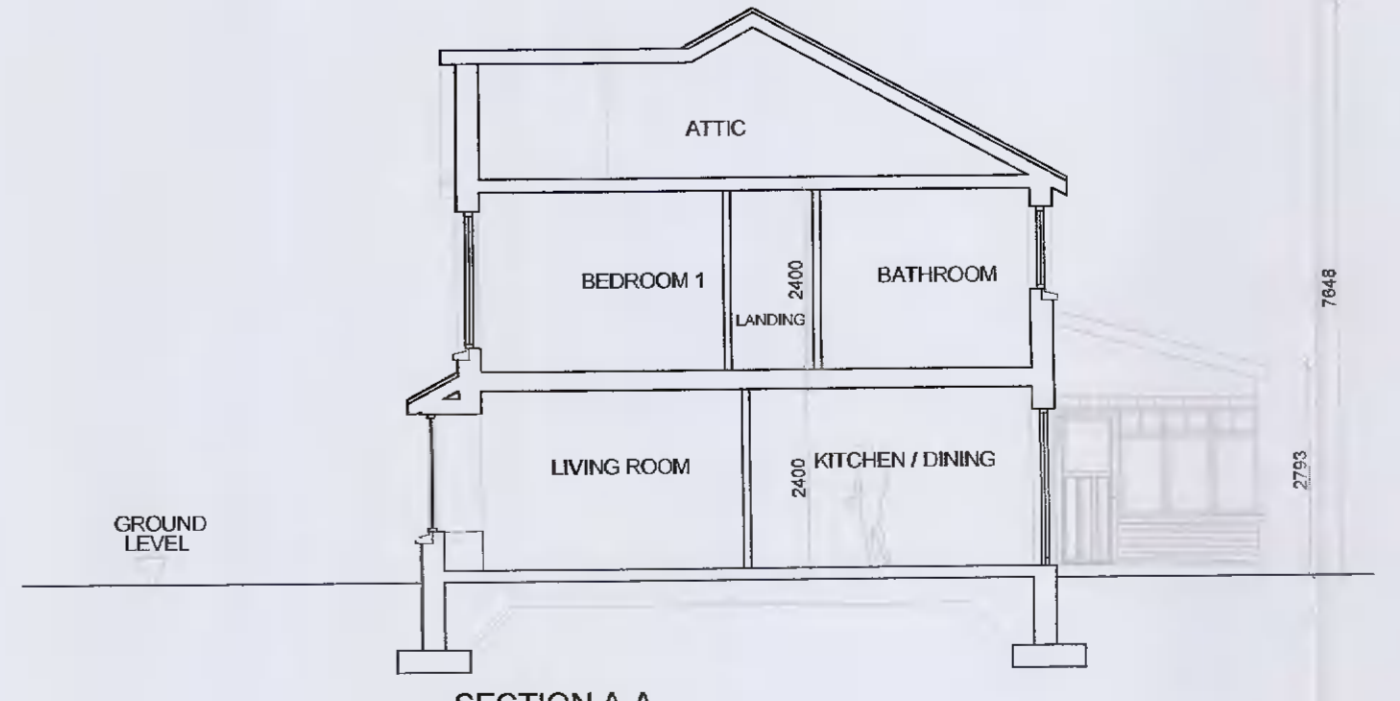

SECTION A-A
SCALE 1:100

NOTES:
For Planning Only. Do not Use for Construction Unless Stated.
Copyright Reserved.
Do Not Scale drawing. Use Figured Dimensions Only.
All Discrepancies to be Reported to AKM Consultants Immediately.

AKM Design
Architecture - Planning - Engineering
Unit 4, Orchard Business Centre, 2009 Orchard Avenue, Citywest, D24
T: 383 1 4796234 E: info@akmdesign.ie
AKM Architecture | Planning | Engineering | Building Surveying | Development Consultants

REVISIONS		NO.	DATE	DESCRIPTION

PROJECT TITLE: CAPRI, WHITECHURCH ROAD, RATHFARNHAM		DATE: MAY '20	DRAWN BY: CS/JK
DRAWING TITLE: PROPOSED UNITS 1 & 2		SCALE: 1:100@A1	REVISION: -
CLIENT: GER O'CONNOR		JOB NO: 18230	DRAWING NO: PL100

STAGE: **PLANNING**