



PROPOSED ATTIC FLOOR PLAN
SCALE 1:100

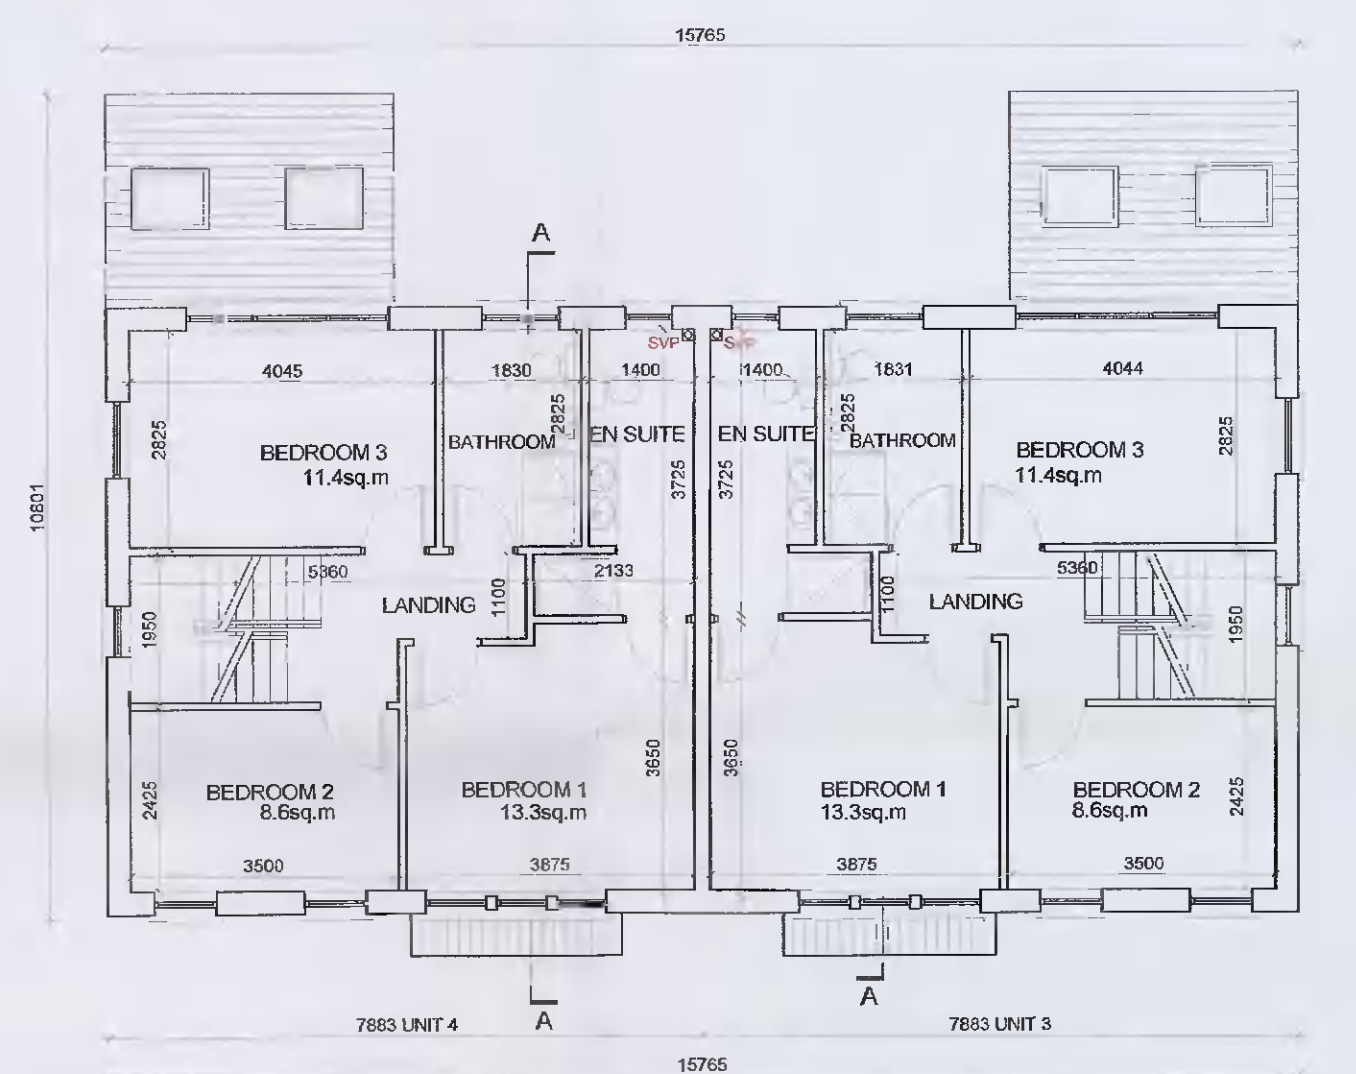

PROPOSED FIRST FLOOR PLAN
SCALE 1:100

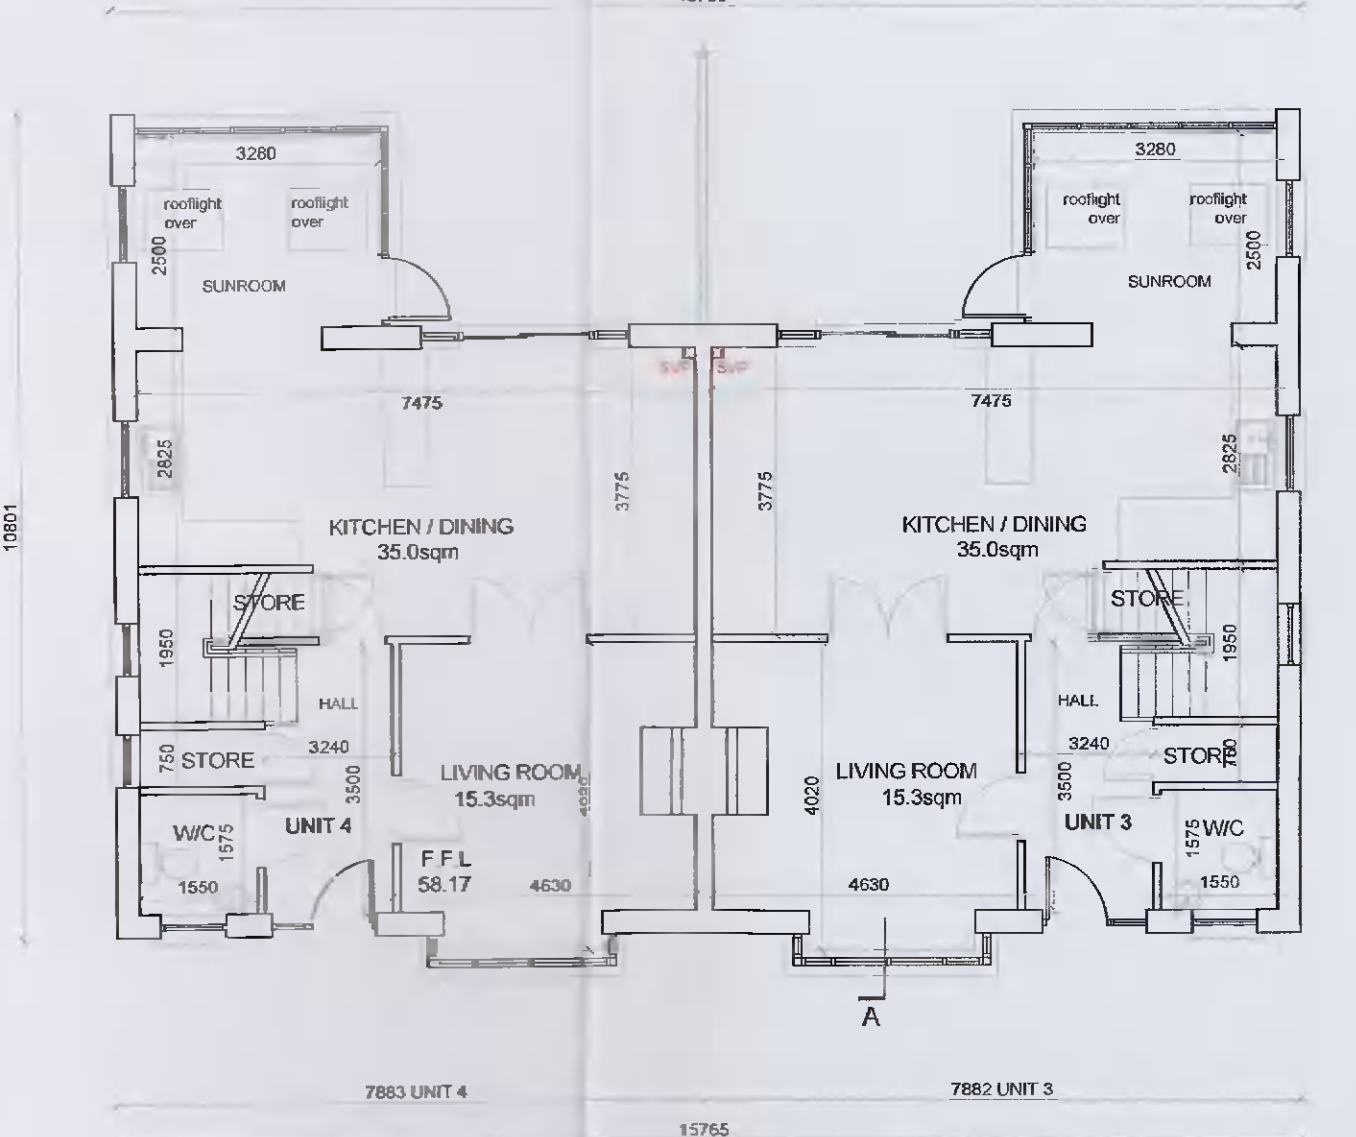


PROPOSED GROUND FLOOR PLAN
SCALE 1:100




PROPOSED FRONT ELEVATIONS
SCALE 1:100




PROPOSED REAR ELEVATIONS
SCALE 1:100

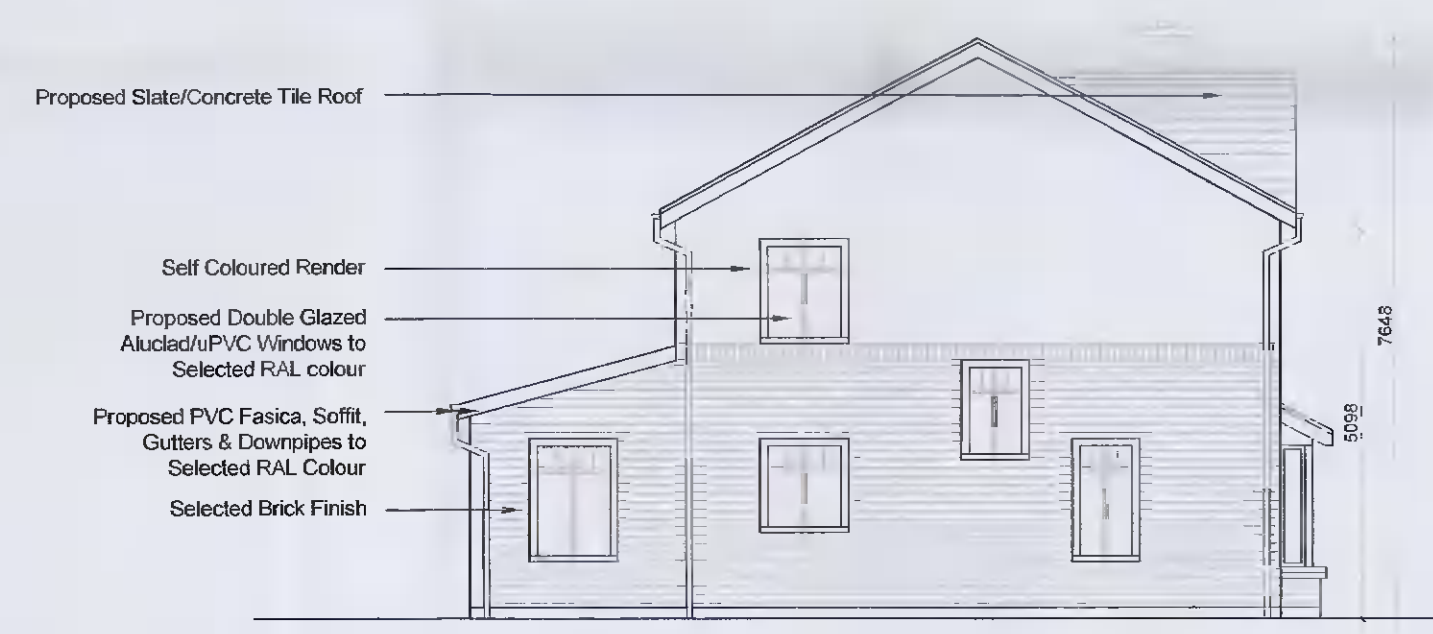

PROPOSED GABLE ELEVATION - HOUSE No. 4
SCALE 1:100

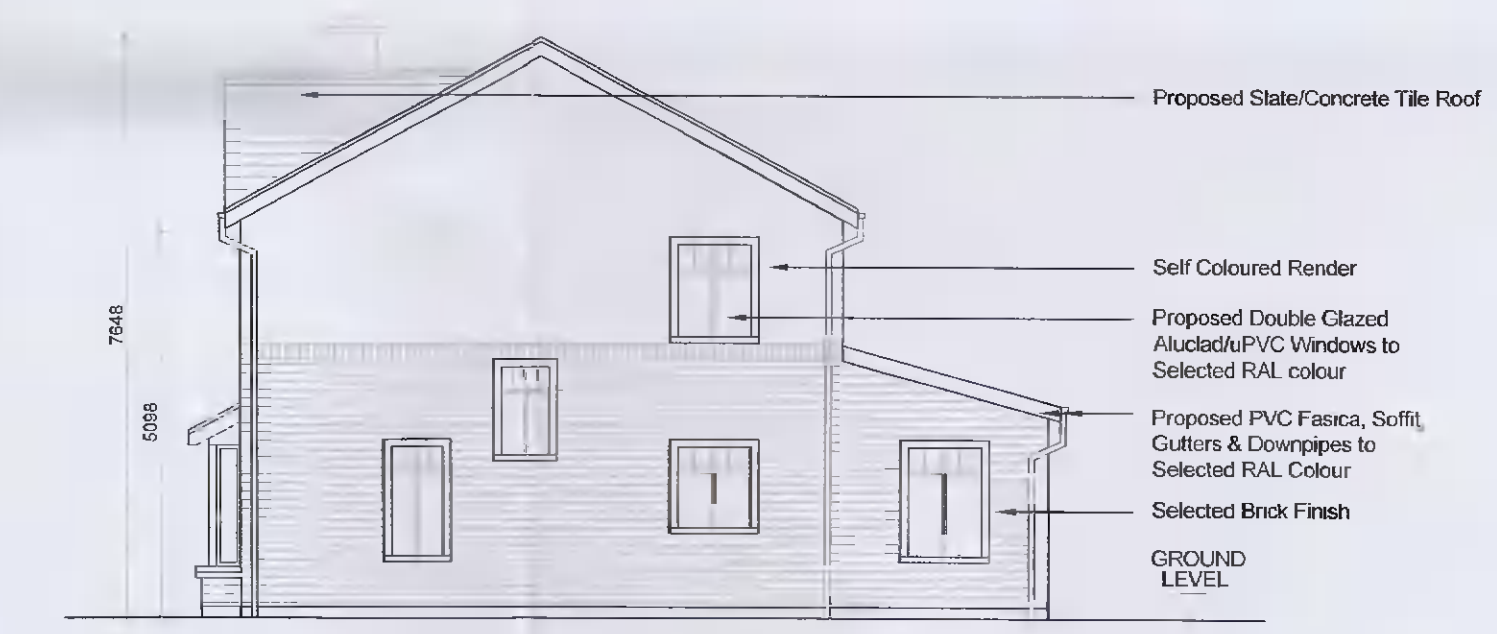

PROPOSED GABLE ELEVATION - HOUSE No. 3
SCALE 1:100

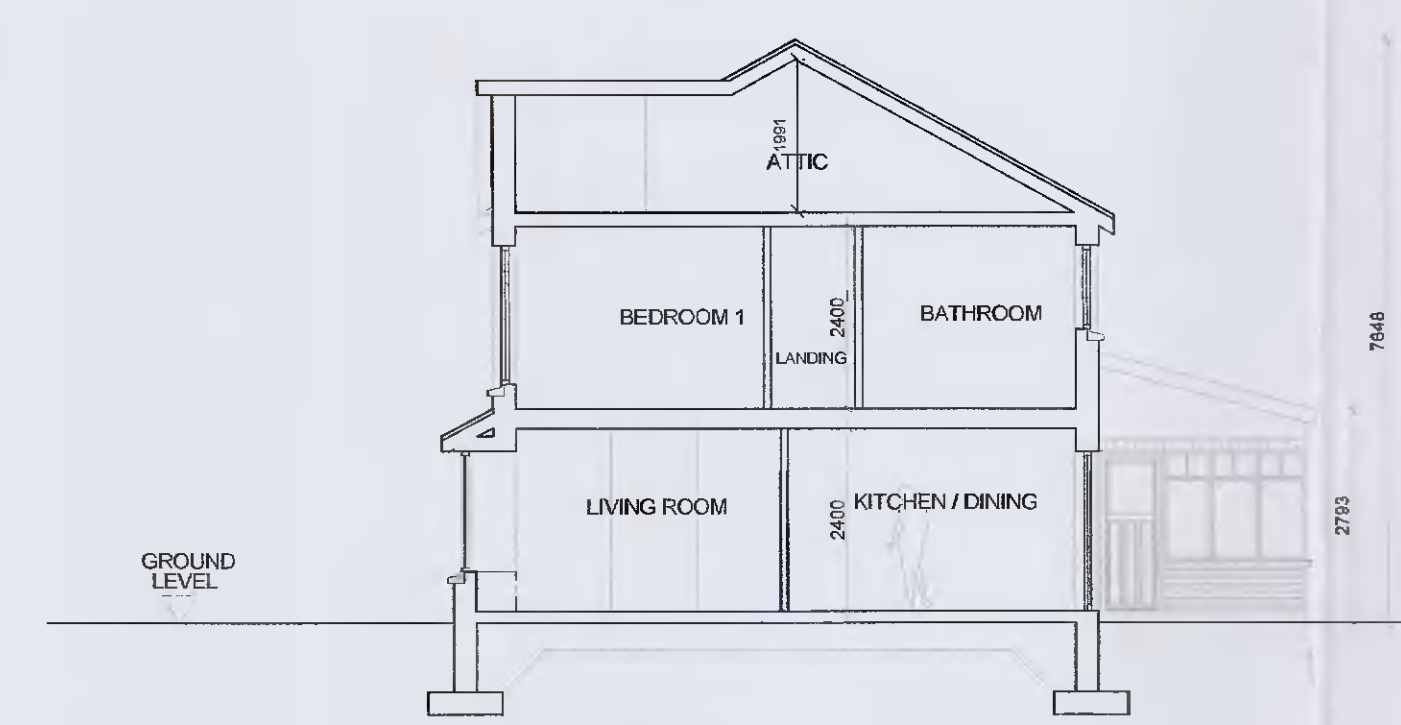

SECTION A-A
SCALE 1:100

AREA (sq.m)	UNIT 3	UNIT 4
GRD	65.5	65.5
FIRST	53.3	53.3
ATTIC	27.4	27.4
TOTAL	146.2	146.2

NOTES:
For Planning Only. Do not Use for Construction Unless Stated.
Copyright Reserved.
Do Not Scale drawing. Use Figured Dimensions Only.
All Discrepancies to be Reported to AKM Consultants Immediately.

AKM Design
Architecture - Planning - Engineering
Unit 4, Orchard Business Centre, 2009 Orchard Avenue, Citywest, D24
T: 353 1 4796234 E: info@akmdesign.ie
AKM Architecture | Planning | Engineering | Building Surveying | Development Consultants

REVISIONS		NO.
DATE	DESCRIPTION	

STAGE: PLANNING			
PROJECT TITLE: CAPRI, WHITECHURCH ROAD, RATHFARNHAM	DATE: MAY '20	DRAWN BY: CS/JK	
DRAWING TITLE: PROPOSED UNITS 3 & 4	SCALE: 1:100@A1	REVISION: -	
CLIENT: GER O'CONNOR	FOR NO: 18230	DRAWING NO: PL101	