


**Existing Contiguous Front Elevation**  
Scale: 1:200

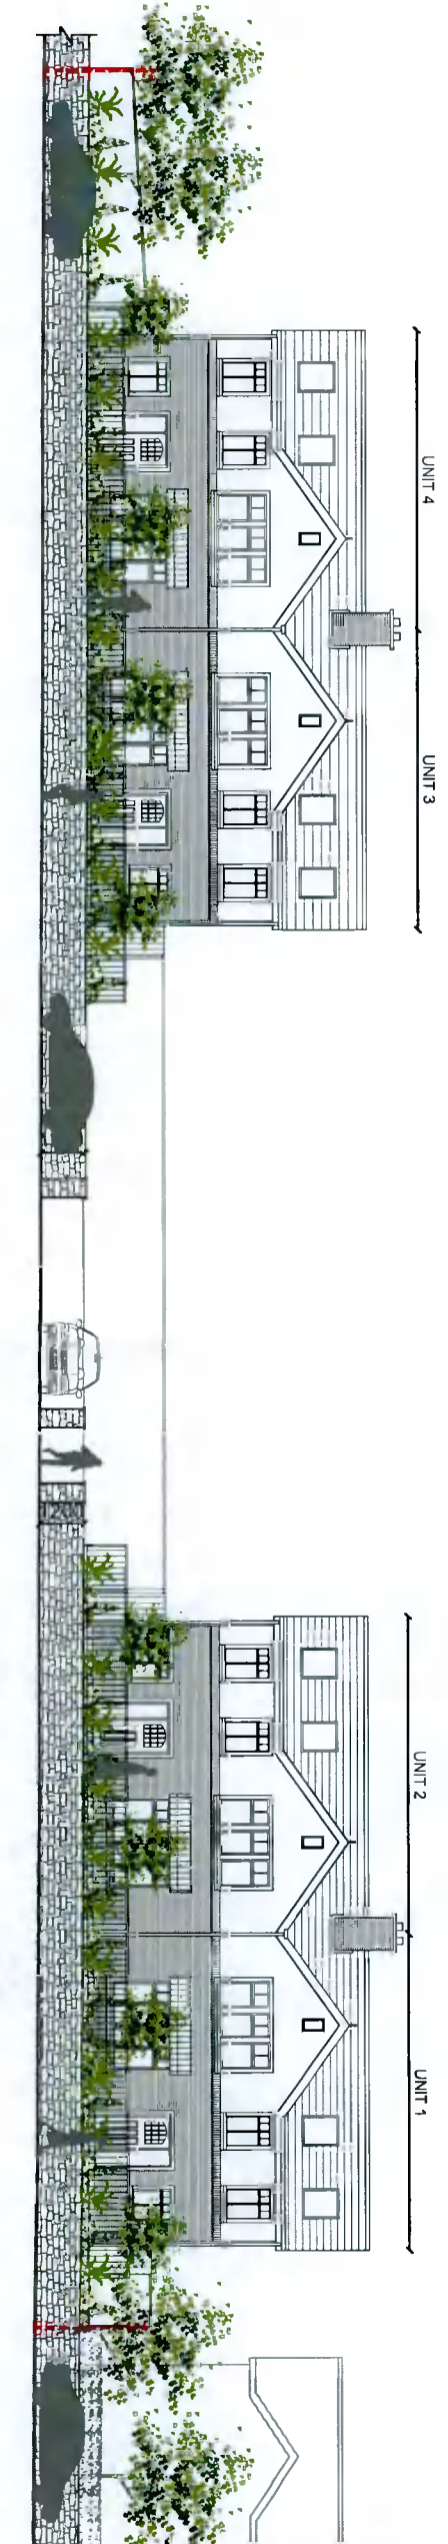

**Proposed Contiguous Front Elevation**  
Scale: 1:200


**NOTES:**  
For Planning Only. Do not Use for Construction  
Copyright Reserved.  
Do Not Scale drawing. Use Figured Dimensions Only.  
All Discrepancies to be Reported to AKM Consultants Immediately.

**AKM Design**  
Architecture - Planning - Engineering  
Unit 4 Orchard Business Centre 2009 Orchard Avenue Citywest D24  
T: 353 1 8232479 E: info@akmdesign.ie  
Architectural Planning Engineering Building Surveying Design Consultants


REVISIONS		PROJECT TITLE		DATE	
NO.	DESCRIPTION	NO.	DESCRIPTION	DATE	BY

PLANNING


DATE	MAY 20	DRAWN BY	CS/JK
SCALE	1:200@A3	CHECKED BY	
DATE	18/2/20	DRAWING NO.	PL200

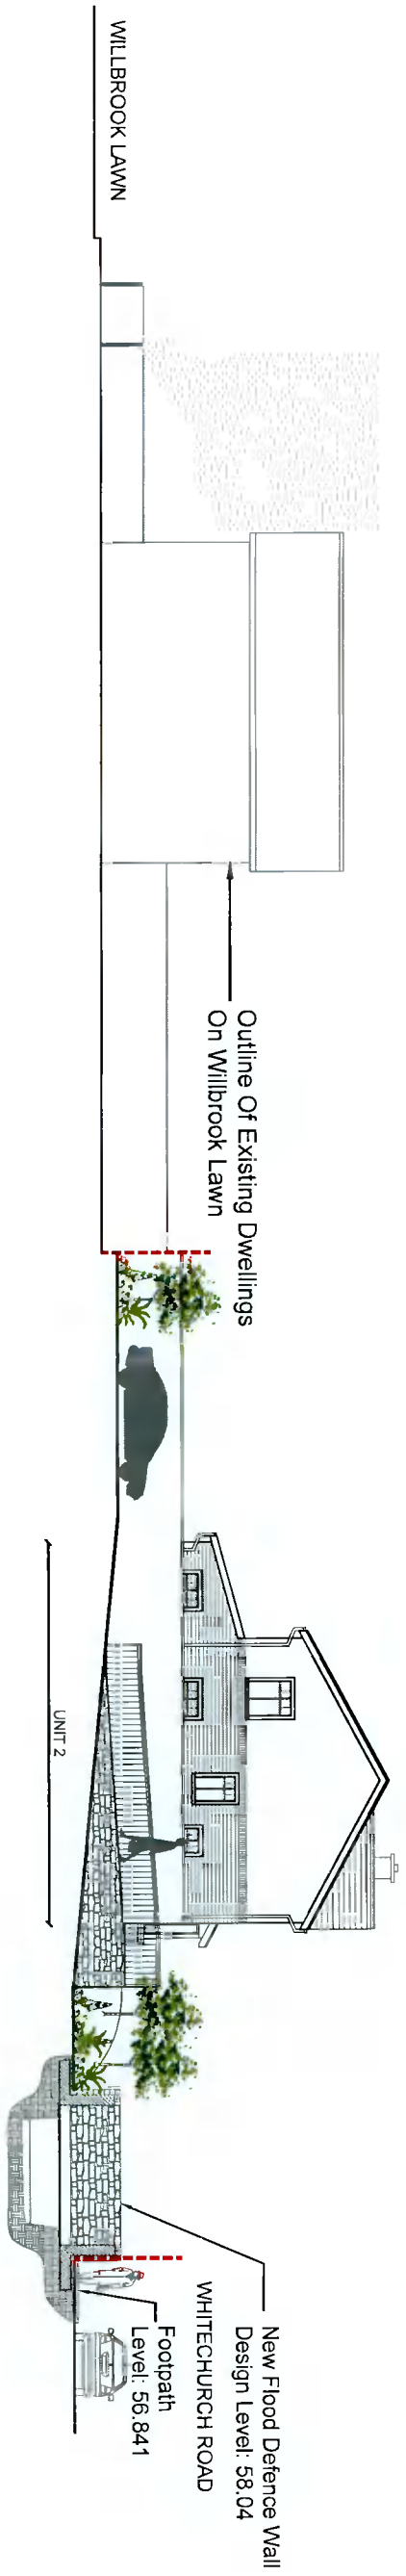

**Proposed Contiguous Elevation A**  
Scale: 1:200

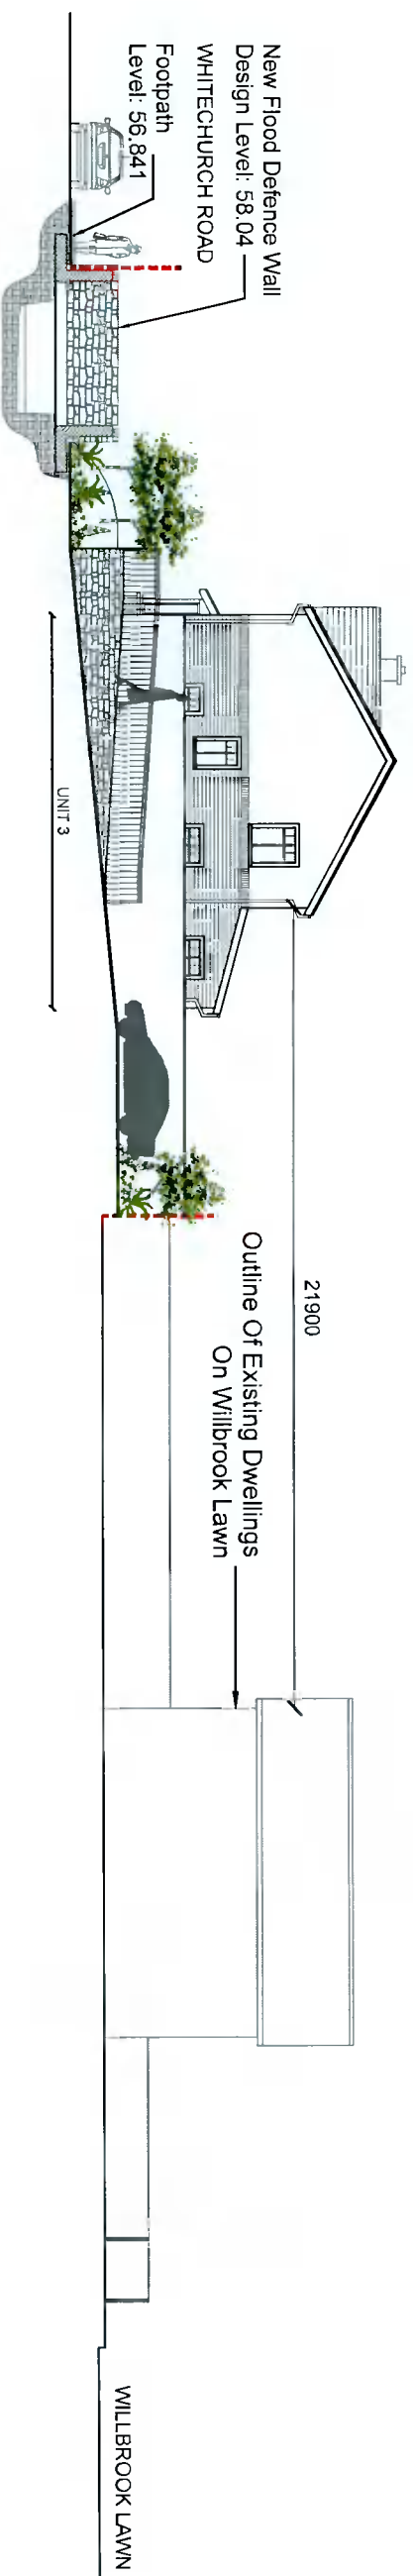

**Proposed Contiguous Elevation B**  
Scale: 1:200

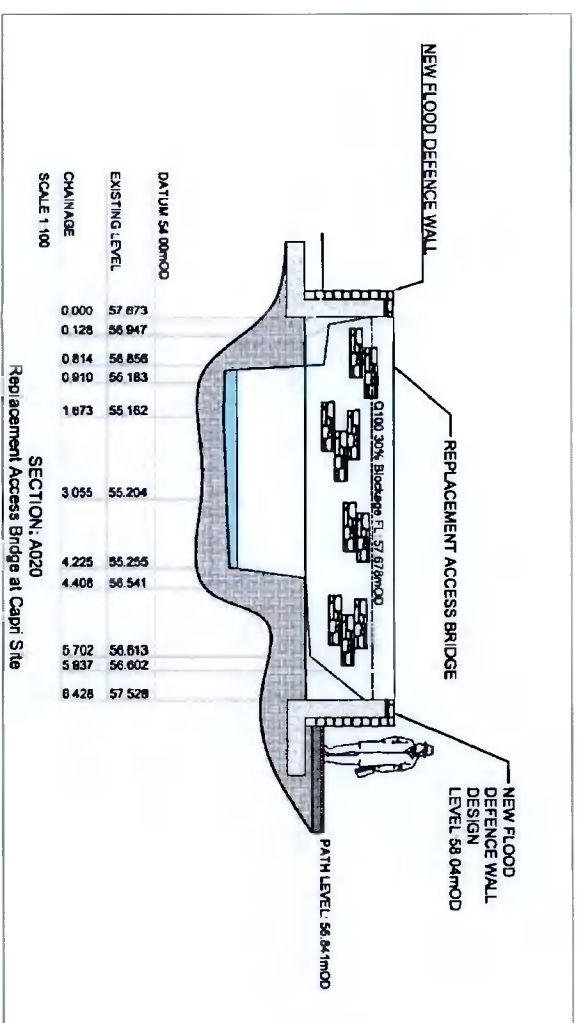

**OPW BRIDGE SECTION**  
SCALE: NTS

**NOTES:**

For Planning Only. Do not Use for Construction  
Copyright Reserved. Use Figured Dimensions Only.  
Do Not Scale drawing. Use Figured Dimensions Only.  
All Discrepancies to be Reported to AKM Consultants Immediately.

**AKM Design**  
Architecture - Planning - Engineering  
Unit 4 Orchard Business Centre 2000 Orchard Avenue, Croydon D24  
T: 353 1 6234979 E: info@akmdesign.ie  
Architects | Planners | Engineers | Building Services | Development Consultants

REVISIONS		PROJECT TITLE		DATE	
NO.	DESCRIPTION	NO.	DESCRIPTION	DATE	SCALE
1	PROPOSED CONTIGUOUS SIDE ELEVATIONS	1	CAPRI, WHITECHURCH ROAD, RATHFARNHAM	MAY 20	1:200@A3
2	GER O'CONNOR	2		18230	

SCALE: PLANNING

DATE	SCALE	PROJ. NO.	DRAWING NO.
MAY 20	1:200@A3	18230	PL201