


Rev	Date	By	Description
A	10/01/22	CD	Issued for Information
B	17/01/22	CD	Issued for Information
C	07/02/22	CD	Issued for Client Approval
D	08/02/22	CD	Issued for Client Approval
E	15/02/22	CD	Issued for Planning

GENERAL NOTES:
 NOT FOR CONSTRUCTION.
 DO NOT SCALE FROM THIS DRAWING. THIRD PARTY INFORMATION WAS USED FOR THESE DRAWINGS.
 ALL STRUCTURAL AND CIVIL WORKS TO ENGINEERS SPECIFICATION AND DRAWINGS.
 ALL DRAWINGS ARE COPYRIGHT OF THE ARCHITECT. ALL RIGHTS RESERVED.

Concept Architecture
 32 Wolfe Tone Sq Sth. Brix. Co Wicklow. 1.087.2982951
 Project: Proposed House Extension
 Address: 17 Rockfield Avenue, Ferrystown, Dublin 12
 Client: Ying Sun & Jerry Lucy
 Job: 2105 Date: 08/01/22
 Drawing Title: Proposed Southeast Elevation
 Scale: 1:50 Drawn By: CD
 Drawing: 2105 - 0525 Rev: E
 2003-HSE_001_Extending

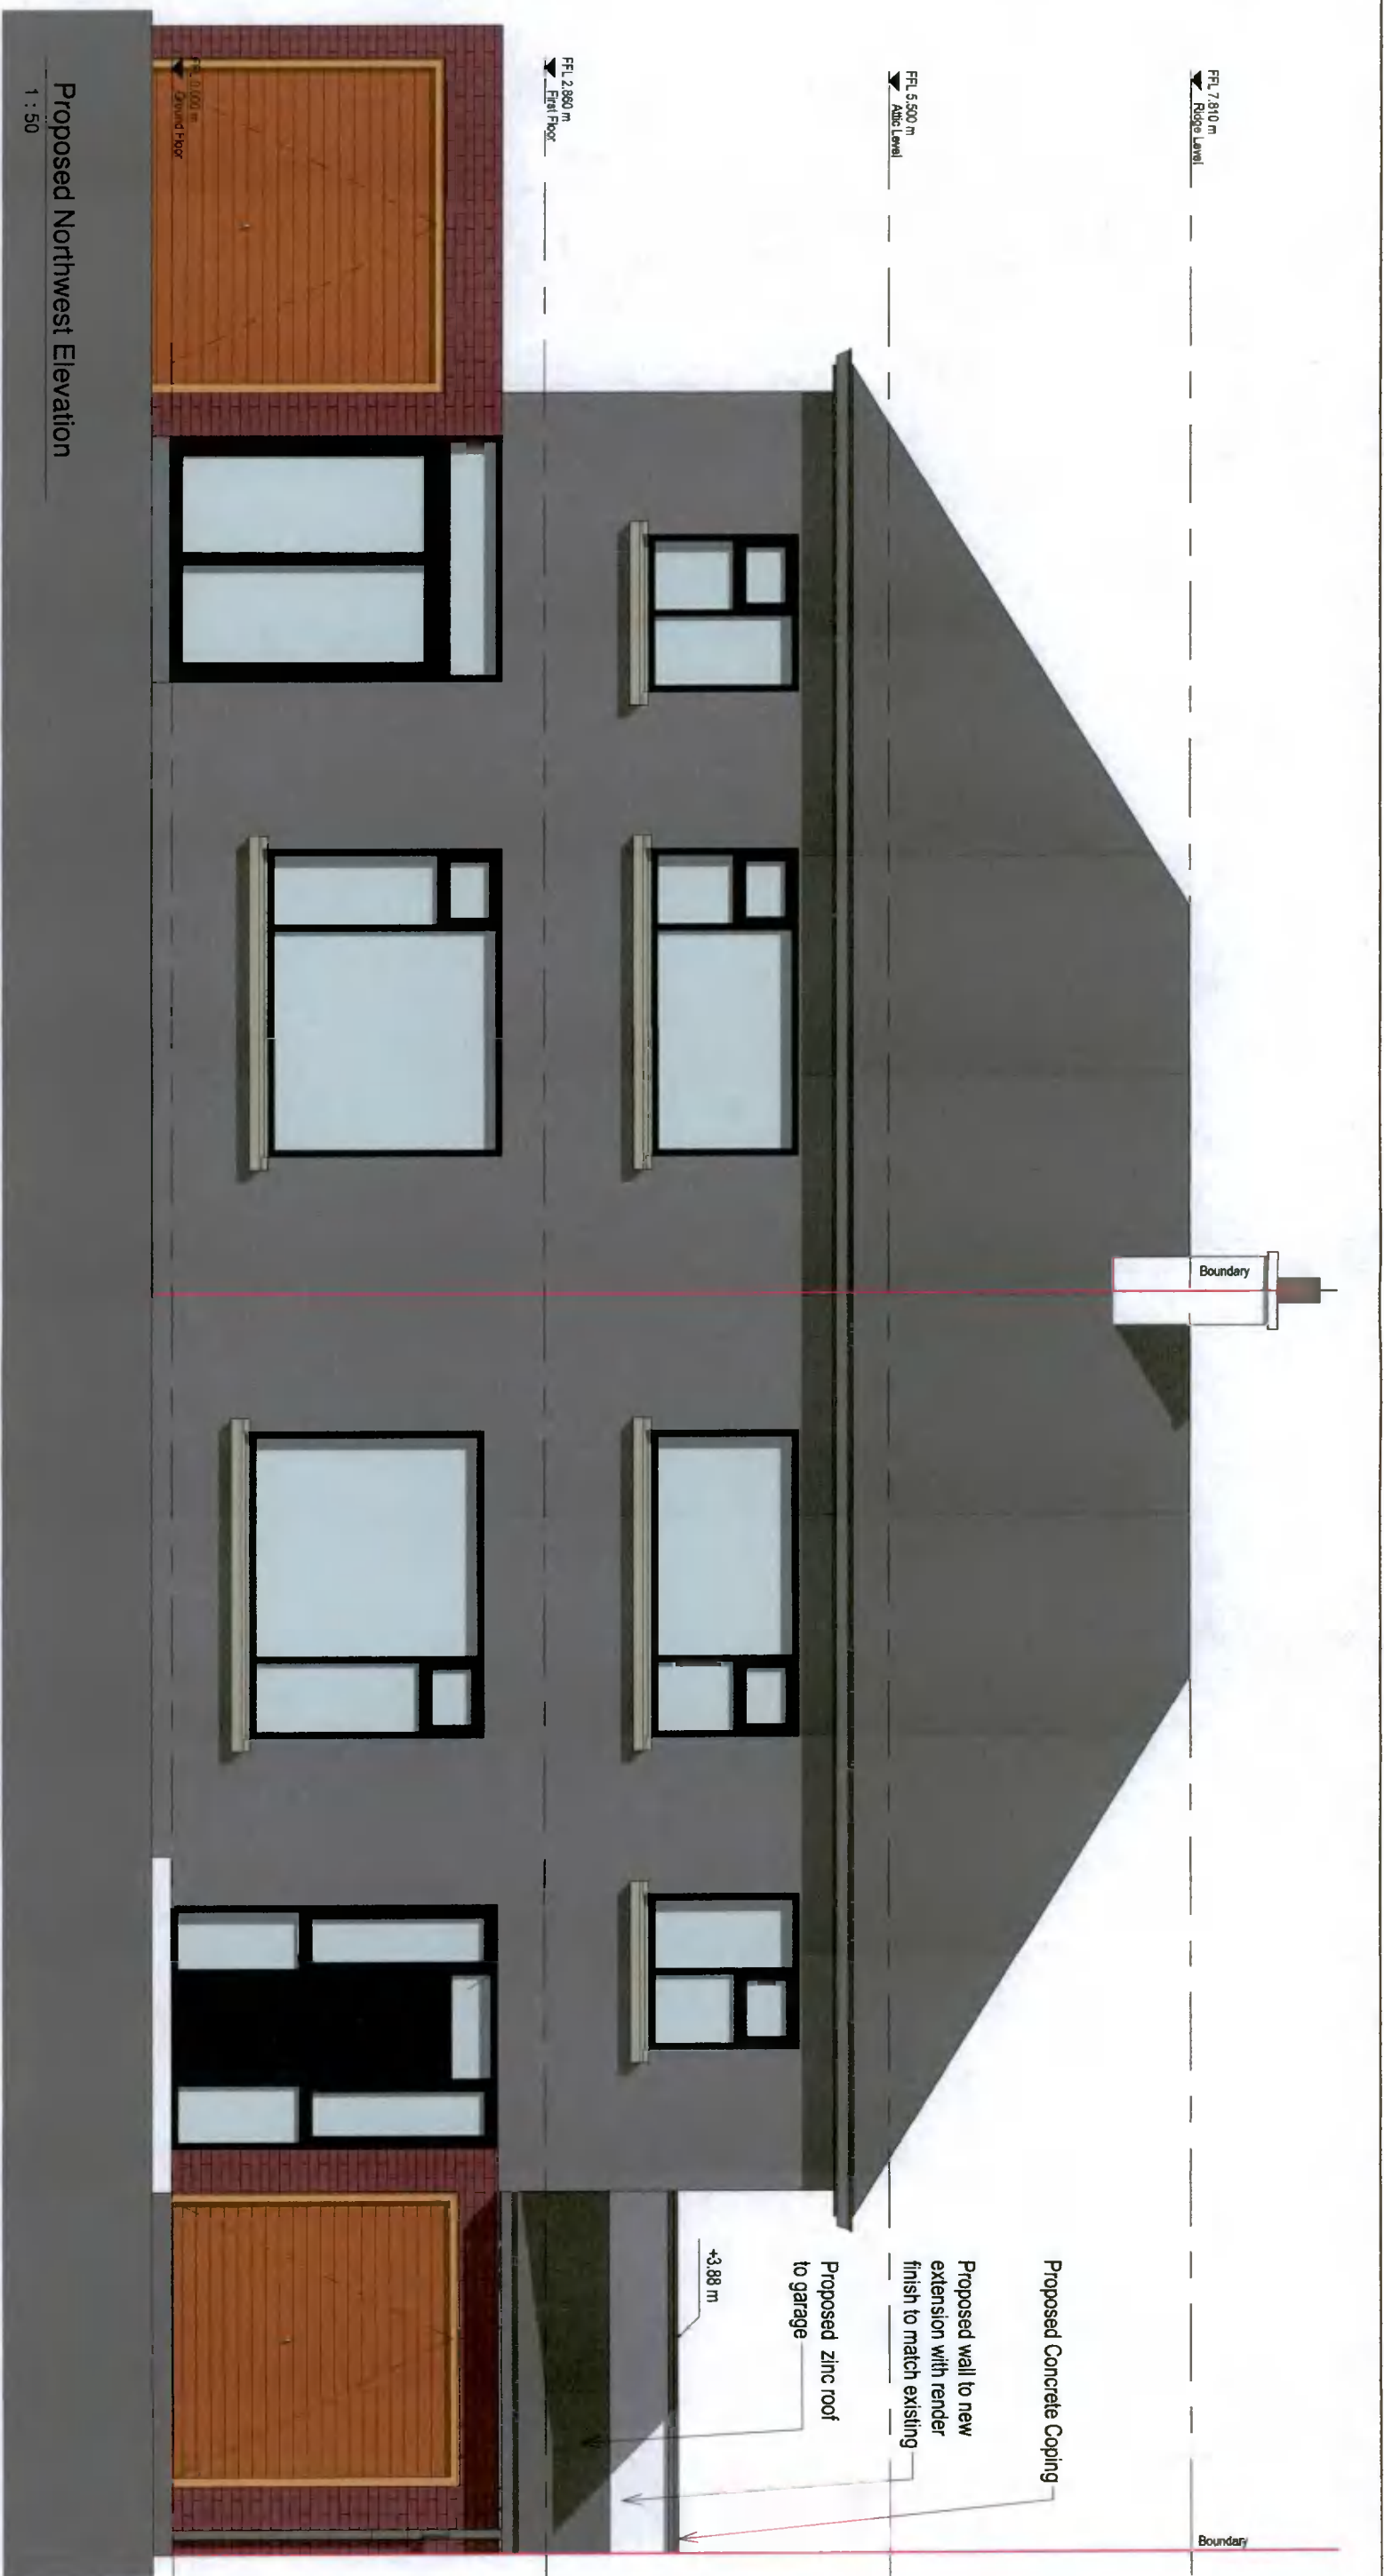

Rev	Date	By	Description
A	10/01/22	CD	Issued for Information
B	17/01/22	CD	Issued for Information
C	07/02/22	CD	Issued for Client Approval
D	14/02/22	CD	Issued for Client Approval
E	15/02/22	CD	Issued for Planning

GENERAL NOTES:
 NOT FOR CONSTRUCTION.
 DO NOT SCALE FROM THIS DRAWING. THIRD PARTY INFORMATION WAS USED FOR THESE DRAWINGS.
 ALL STRUCTURAL AND CIVIL WORKS TO ENGINEERS SPECIFICATION AND DRAWINGS.
 ALL DRAWINGS ARE COPYRIGHT OF THE ARCHITECT. ALL RIGHTS RESERVED.

32 Wolfe Tone Sq. Sth. Bury, Co. Wicklow. T: 087 2992051
 Project: Proposed House Extension
 Address: 17 Rockfield Avenue, Perrystown, Dublin 12
 Client: Ying Sun & Jerry Luby
 Job: 2105 Date: 08/01/22
 Drawing Title: Proposed Northwest Elevation
 Scale: 1 : 50 Drawn By: CD
 Drawing: 2105 - 0523 Rev: E

2003-HSE_001_Existing