


AREA OF PLANNING APPLICATION IN  
RED

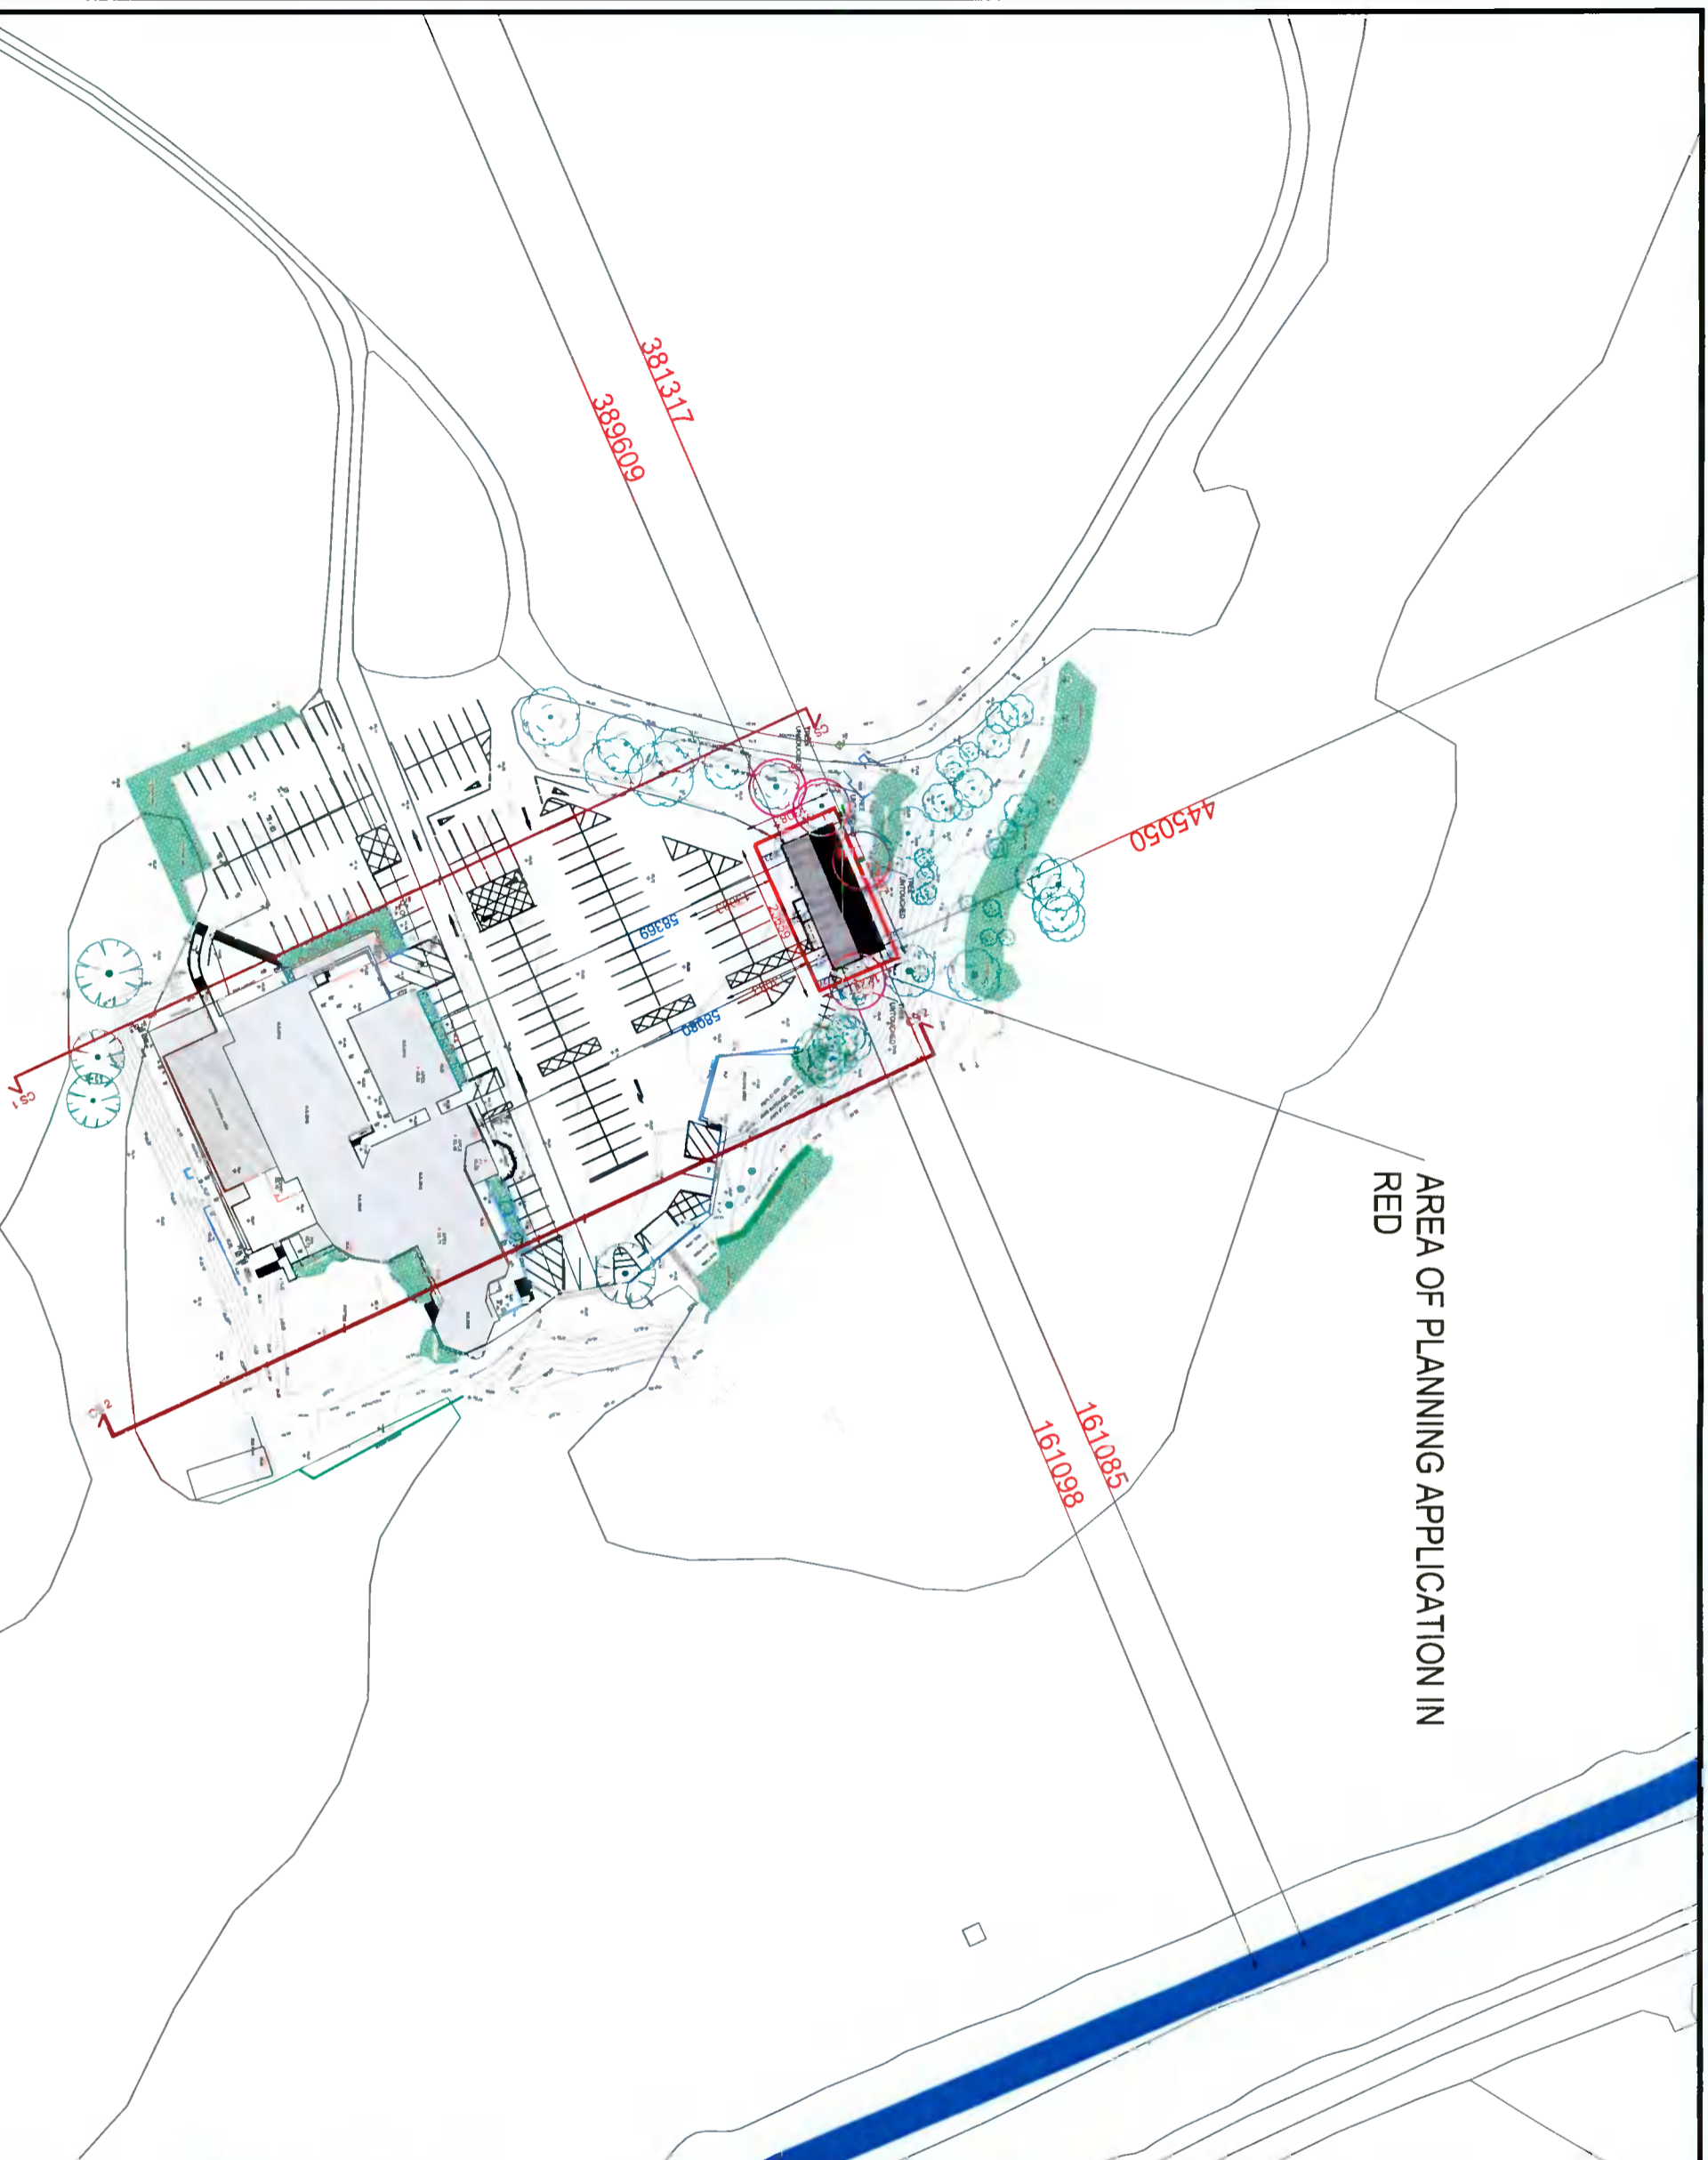


PROPOSED SITE PLAN | SCALE 1:1000 @ A3



j.e. keating +  
associates  
architects  
4 Hobbar House, East Douglas Village,  
Douglas, Cork  
Telephone: 021 4362306  
Fax: 021 4362510  
E-mail: paul@keatingarchitects.ie

Drawing Status: Planning  
Do not scale. Use figured dimensions only.  
This drawing is to be read in conjunction with all relevant specifications and drawings.  
Contractor to ensure that works are designed and constructed in compliance with all requirements of the Building Regulations 1997 and as amended 2000.  
All dimensions to be checked on site.  
In the event of any discrepancies between drawings, the contractor is to inform the Architect immediately.

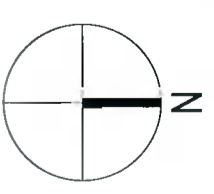

STATUS	DATE	REVISION	RCDN	DRAWN	CHKD
A	-	-	-	-	-

PLOT DATE: 12/1/2021 3:41:38 PM  
PATH FILE: Y:\ISO DOCUMENTS\21004 GOLF GYM paul Buckle\4 Drawings\1 Planning Stage Drawings\JEK Drawings\Drawings\GOLF PAVILION\_18.10.2021 maps.dwg

Project:	GYM PAVILION				
Title:	PROPOSED SITE PLAN				
Engineer:	----				
Q.S.:	----				
Scale:	1:1000	3/16/2021	21004	P.08	
Rev.	PLANNING STAGE				