



i.e. keating + associates architects


4 Holbor House, East Douglas Village, Douglas, Cork  
 Telephone: 021-4322506  
 Fax: 021-4322510  
 E-mail: pou@keatingarchitects.ie

Drawing Status: Planning

Do not scale. Use figured dimensions only.  
 This drawing is to be read in conjunction with all relevant specifications and drawings.

Contractor to ensure that works are designed and constructed in compliance with all requirements of the Building Regulations 1997 and as amended 2000.

All dimensions to be checked on site.  
 In the event of any discrepancies between drawings, the contractor is to inform the Architect immediately.

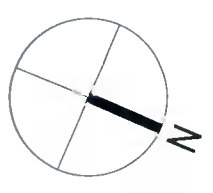

STATUS	DATE	REVISION	RCDN	DRAWN	CHKD
A	---	---	---	---	---

PLOT DATE: 12/21/2021 3:47:08 PM  
 PATH FILE: Y:\ISO DOCUMENTS\21004 GOLF GYM pavil Buckley\4) Drawings\1) Planning Stage Drawings\JEK Drawings\Drawings\GOLF PAVILION\_18\_10\_2021 mpps.dwg

Project: GYM PAVILION


Title: PROPOSED FLOOR PLAN

Engineer: ----

Q.S.: ----

Scale:	Date:	Jobno.:	Drgno.:
1:100	15/12/2021	21004	P.10

Rev. PLANNING STAGE

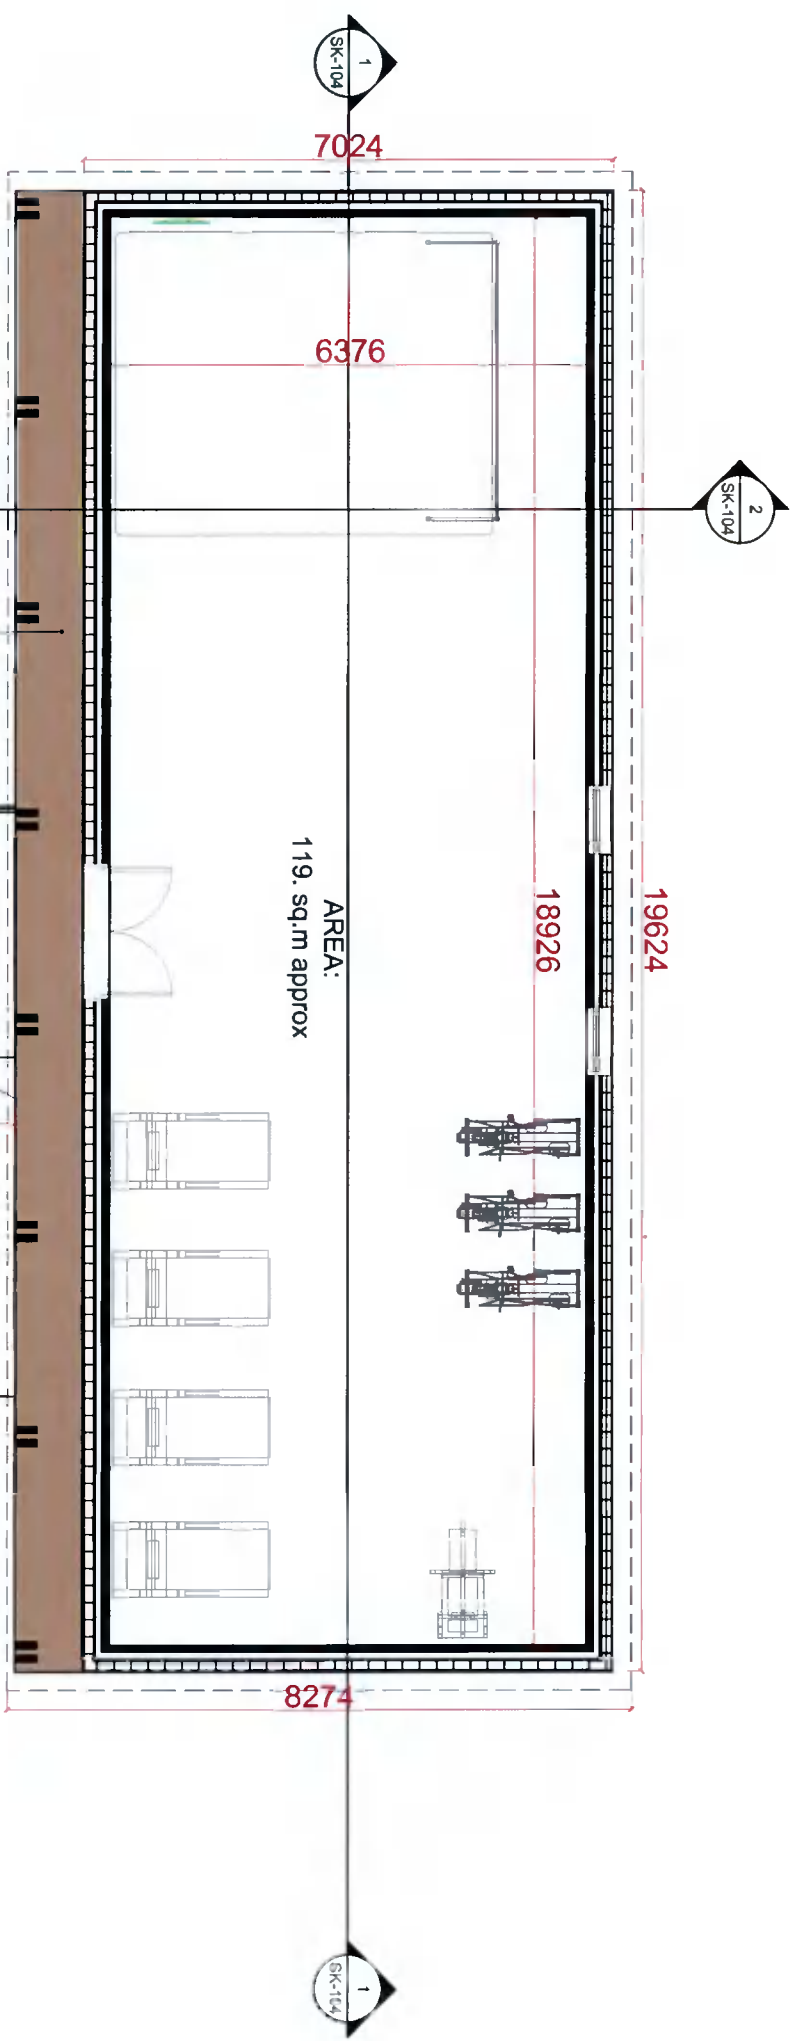

PROPOSED FLOOR PLAN | SCALE 1:100 @ A3

Drawing Status: Planning


Do not scale. Use figured dimensions only.

This drawing is to be read in conjunction with all relevant specifications and drawings.

Contractor to ensure that works are designed and constructed in compliance with all requirements of the Building Regulations 1997 and as amended 2000.

All dimensions to be checked on site.

In the event of any discrepancies between drawings, the contractor is to inform the Architect immediately.

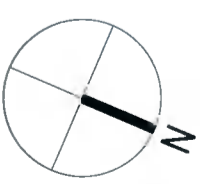

STATUS	DATE	REVISION	RCDN	DRAWN	CHKD
A	-	-	-	-	-

PLOT DATE: 21/12/2021 11:33:50  
 PATH FILE: Y:\ISO DOCUMENTS\21004 GOLF GYM.pau Buldery\4 Drawings\11\_Planning Stage Drawings\JEK Drawings\Drawings\GOLF PAVILION\_18.10.2021 maps.dwg

Project: GYM PAVILION

Title: PROPOSED ROOF PLAN

Engineer: ----

Q.S.: ----

Scale: 1:100 Date: 15/12/2021 Jobno.: 21004 Dgn.: P.11

Rev. PLANNING STAGE

