

j.e. keating +
associates
architects

4 Harbor House, East Douglas Village,
Douglas, Cork
Telephone: 021-4362306
Fax: 021-4362510
E-mail: pau@keatingarchitects.ie

Drawing Status: Planning

Do not scale. Use figured dimensions only.
This drawing is to be read in conjunction with all relevant specifications and drawings.

Contractor to ensure that works are designed and constructed in compliance with all requirements of the Building Regulations 1997 and as amended 2000.

All dimensions to be checked on site.
In the event of any discrepancies between drawings, the contractor is to inform the Architect immediately.


STATUS	DATE	REVISION	RCDN	DRAWN	CHKD
A	---	---	---	---	---

PLOT DATE: 12/21/2021 3:42:00 PM
PATH FILE: Y:\ISO DOCUMENTS\21004 GOLF GYM.pau Buckle\4) Drawings\1) Planning Stage Drawings\ JEK Drawings\Drawings\GOLF PAVILION_18_10_2021 maps.dwg

Project:	GYM PAVILION		
Title:	EXISTING SIDE ELEVATIONS		
Engineer:	----		
Q.S.:	----		
Scale:	Date:	Appn.:	Depn.:
1:200	15/12/2021	21004	P.06
Rev.	PLANNING STAGE		



EAST ELEVATION OF GOLF CLUB BUILDING | SCALE 1:200 @ A3 EAST ELEVATION

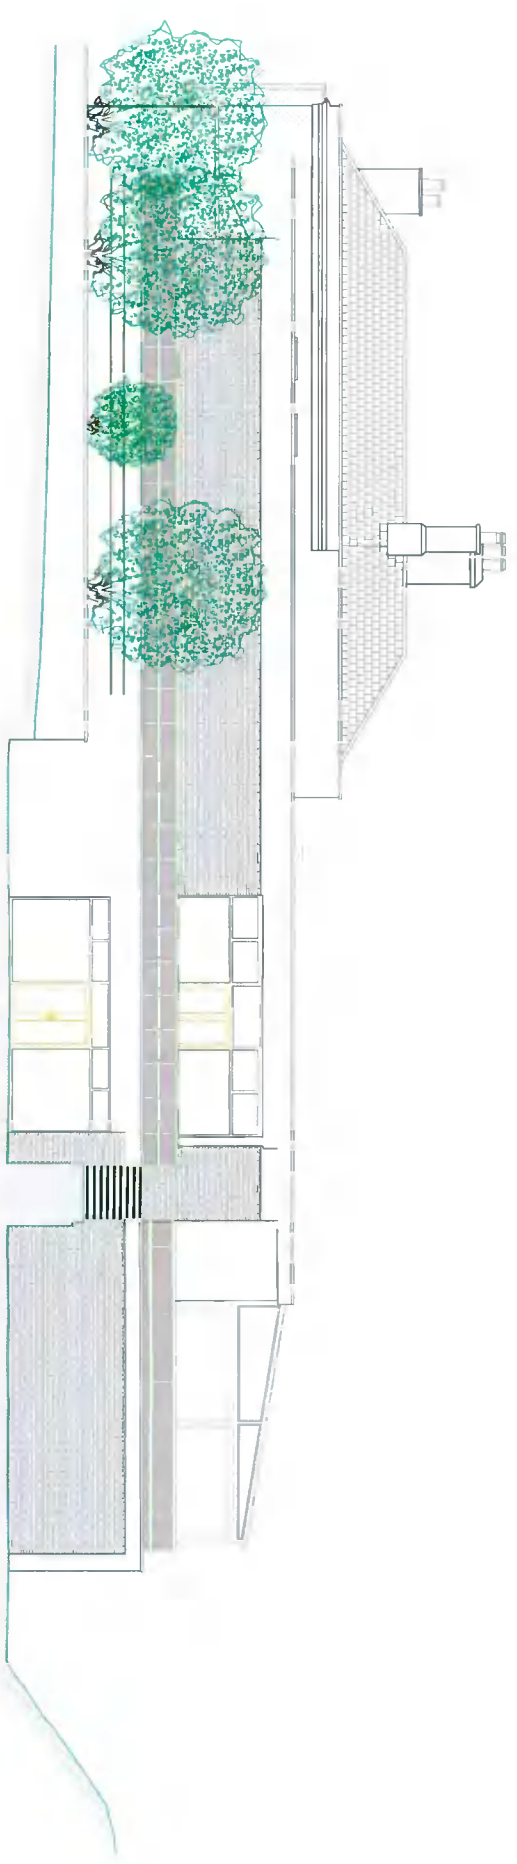

WEST ELEVATION OF GOLF CLUB BUILDING | SCALE 1:200 @ A3 WEST ELEVATION

JEK

KEATING ARCHITECTS



i.e. keating +
associates
architects

4 Holker House, East Douglas, Village,
Douglas, Cork,
Telephone: 021-4362506
Fax: 021-4362510
Email: paul@jekeingarchitects.ie

Drawing Status: Planning


Do not scale. Use figured dimensions only.

This drawing is to be read in conjunction with all relevant specifications and drawings.

Contractor to ensure that works are designed and constructed in compliance with all requirements of the Building Regulations 1997 and as amended 2000.


All dimensions to be checked on site.

In the event of any discrepancies between drawings, the contractor is to inform the Architect immediately.

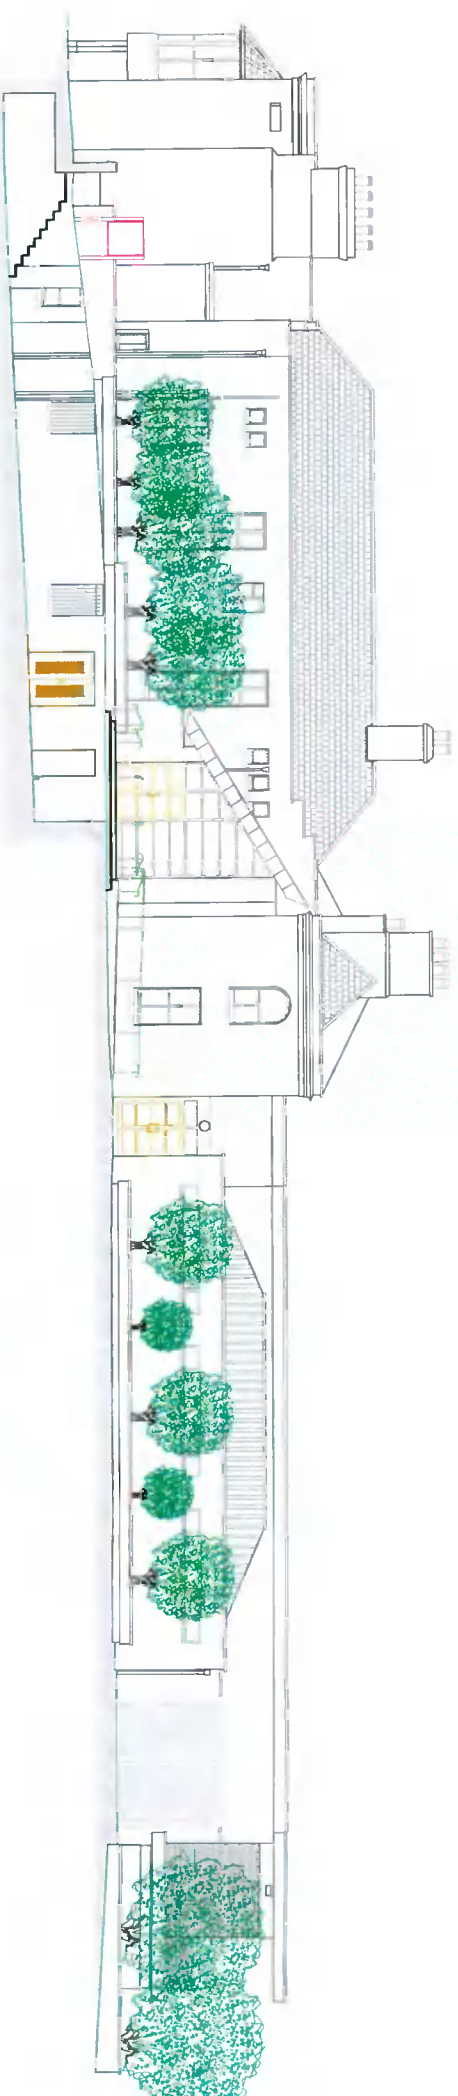

FRONT ELEVATION

FRONT ELEVATION OF GOLF CLUB BUILDING | SCALE 1:250 @ A3

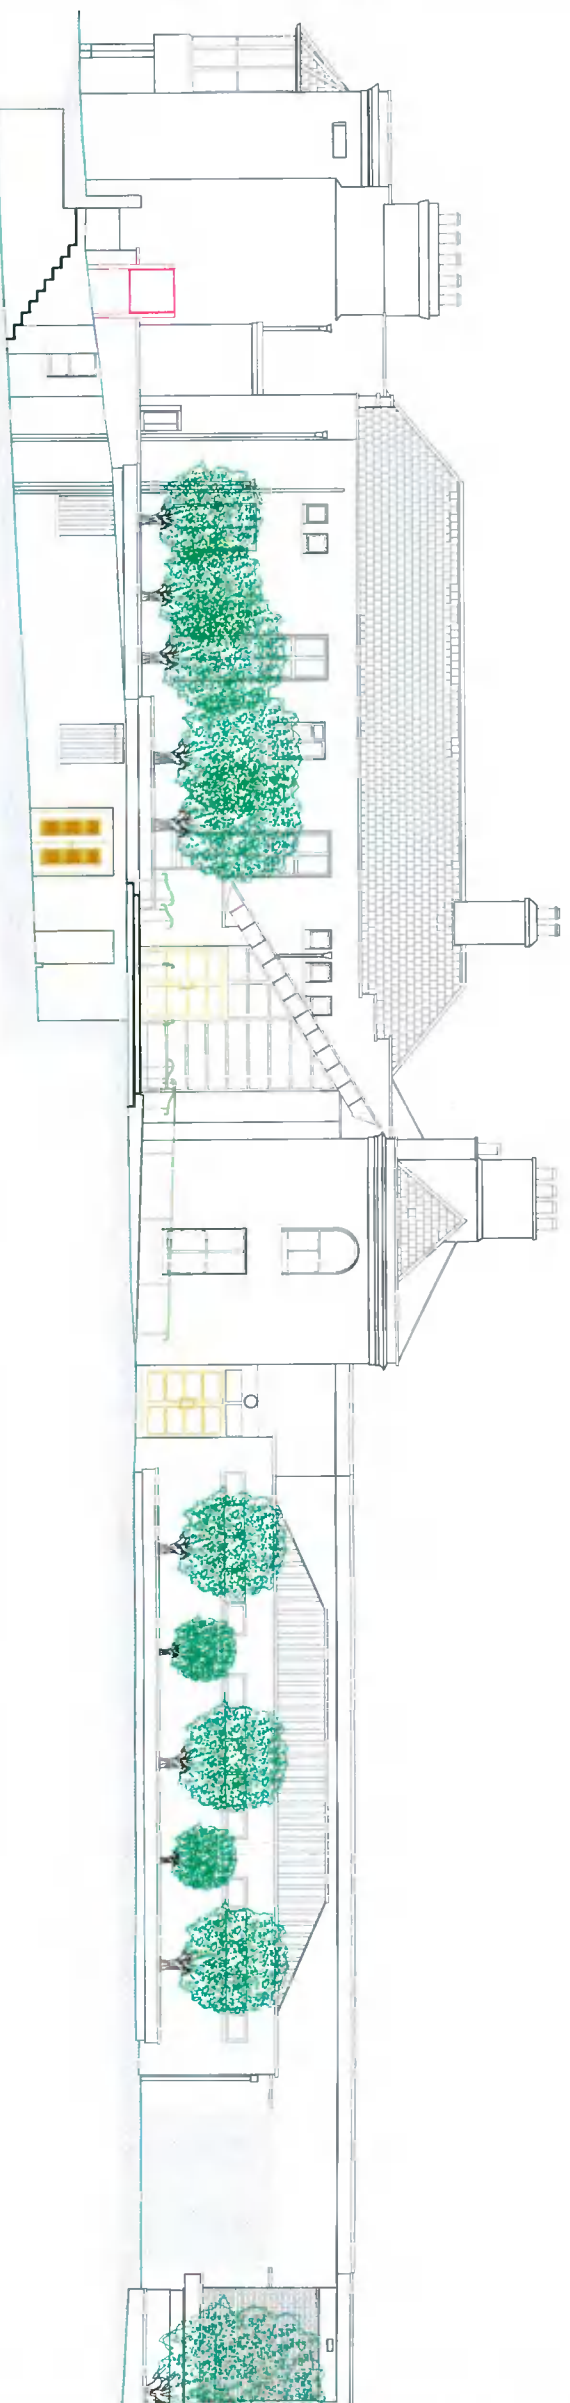

FRONT ELEVATION

FRONT ELEVATION OF GOLF CLUB BUILDING | SCALE 1:200 @ A3

STATUS	DATE	REVISION	RCUN	DRAWN	CHKD
A	---	---			

PLOT DATE: 12/21/2021 12:31:35 PM
PATH FILE: Y:\ISO DOCUMENTS\21004 GOLF GYM paul Buckley\4) Drawings\1) Planning Stage Drawings\JEK Drawings\Drawings\GOLF PAVILION_18_10_2021 maps.dwg

Project: GYM PAVILION

Title: EXISTING FRONT ELEVATIONS

Engineer: ----

Q.S.: ----

Scale:	Date:	Jobno.:	Dwgn.:
1:200/250	15/12/2021	21004	P.07
Rev.	PLANNING STAGE		