




Do not scale. Use figured dimensions only. All dimensions to be checked on site. Any discrepancies between site and figured dimensions to be brought immediately to the architect's attention. Digital copies cannot be guaranteed. Only information in hard copy can be relied upon for conformity and accuracy. © This drawing is copyright.

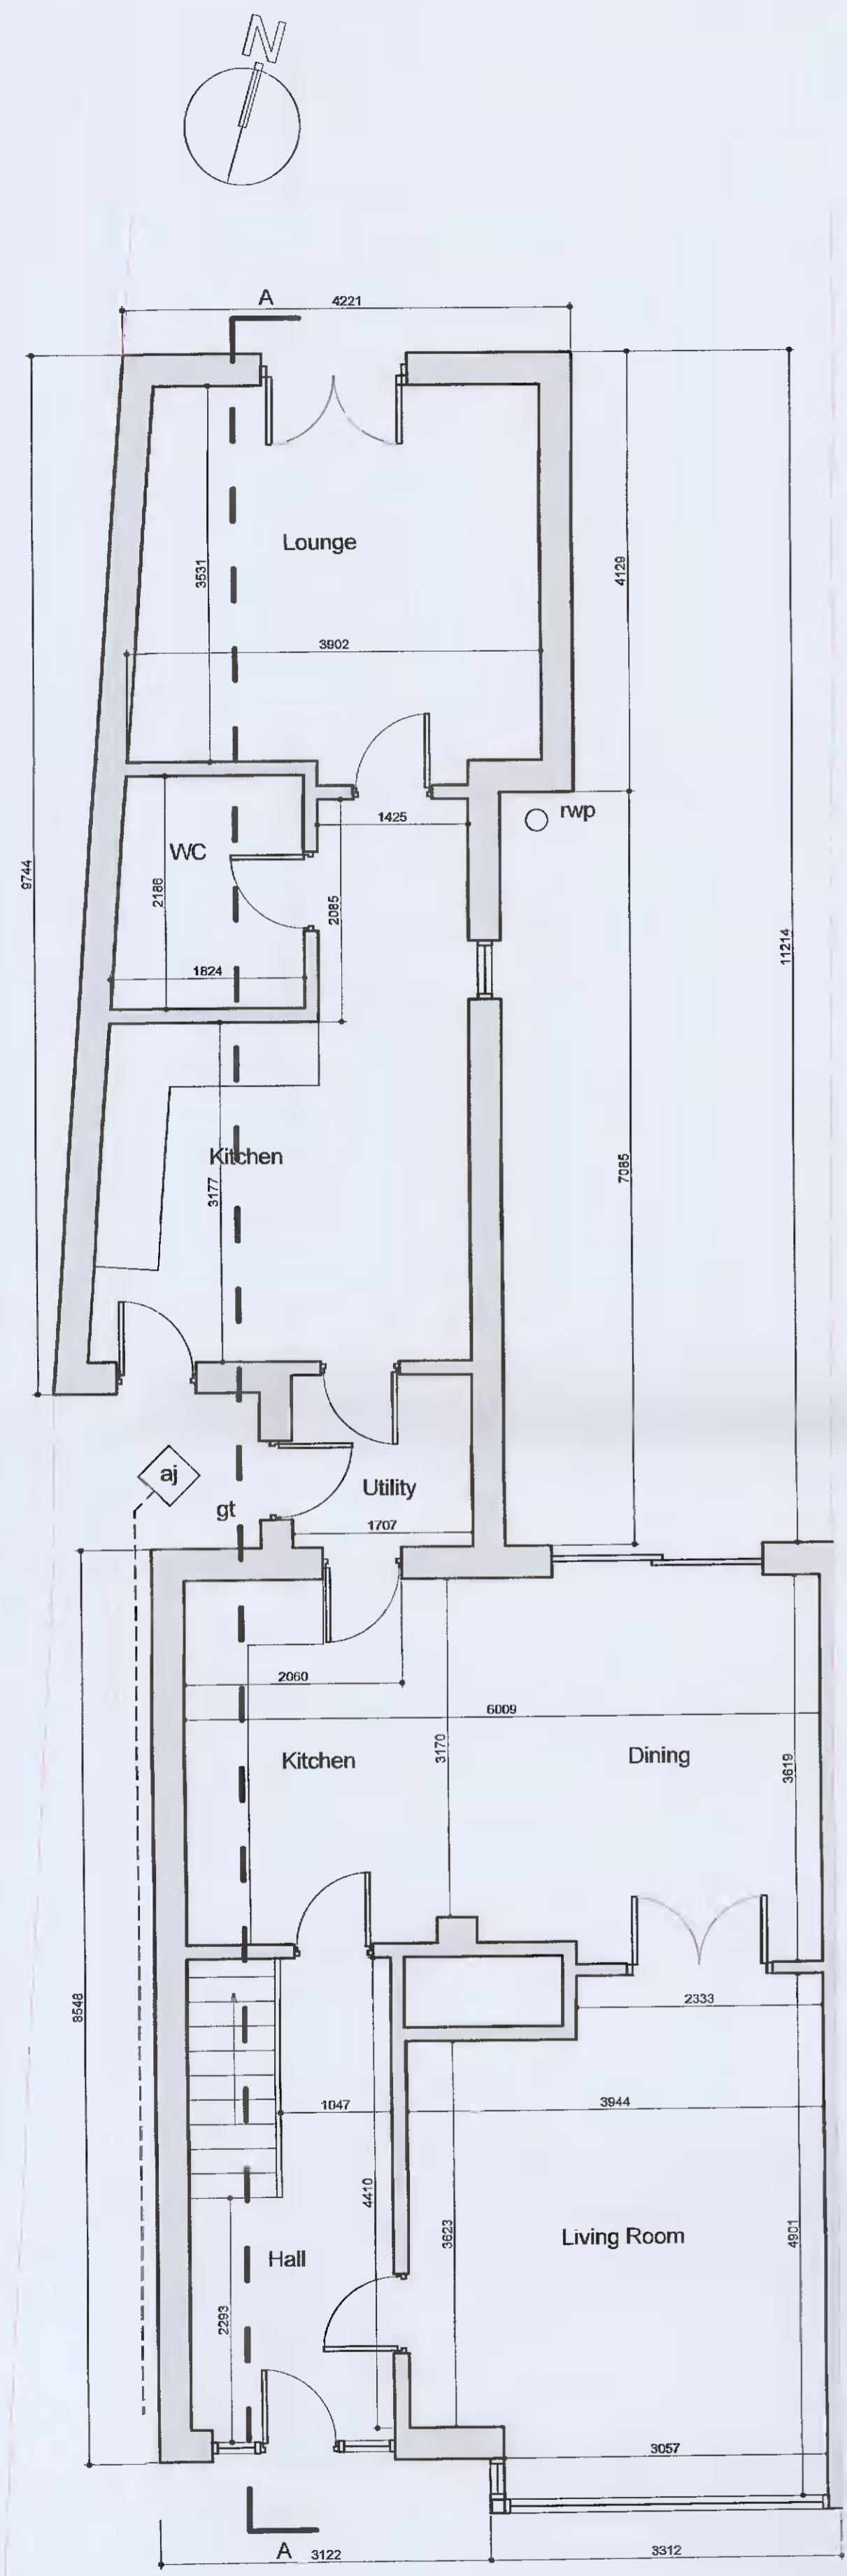


PROPOSED GROUND FLOOR PLAN
SCALE: 1:50

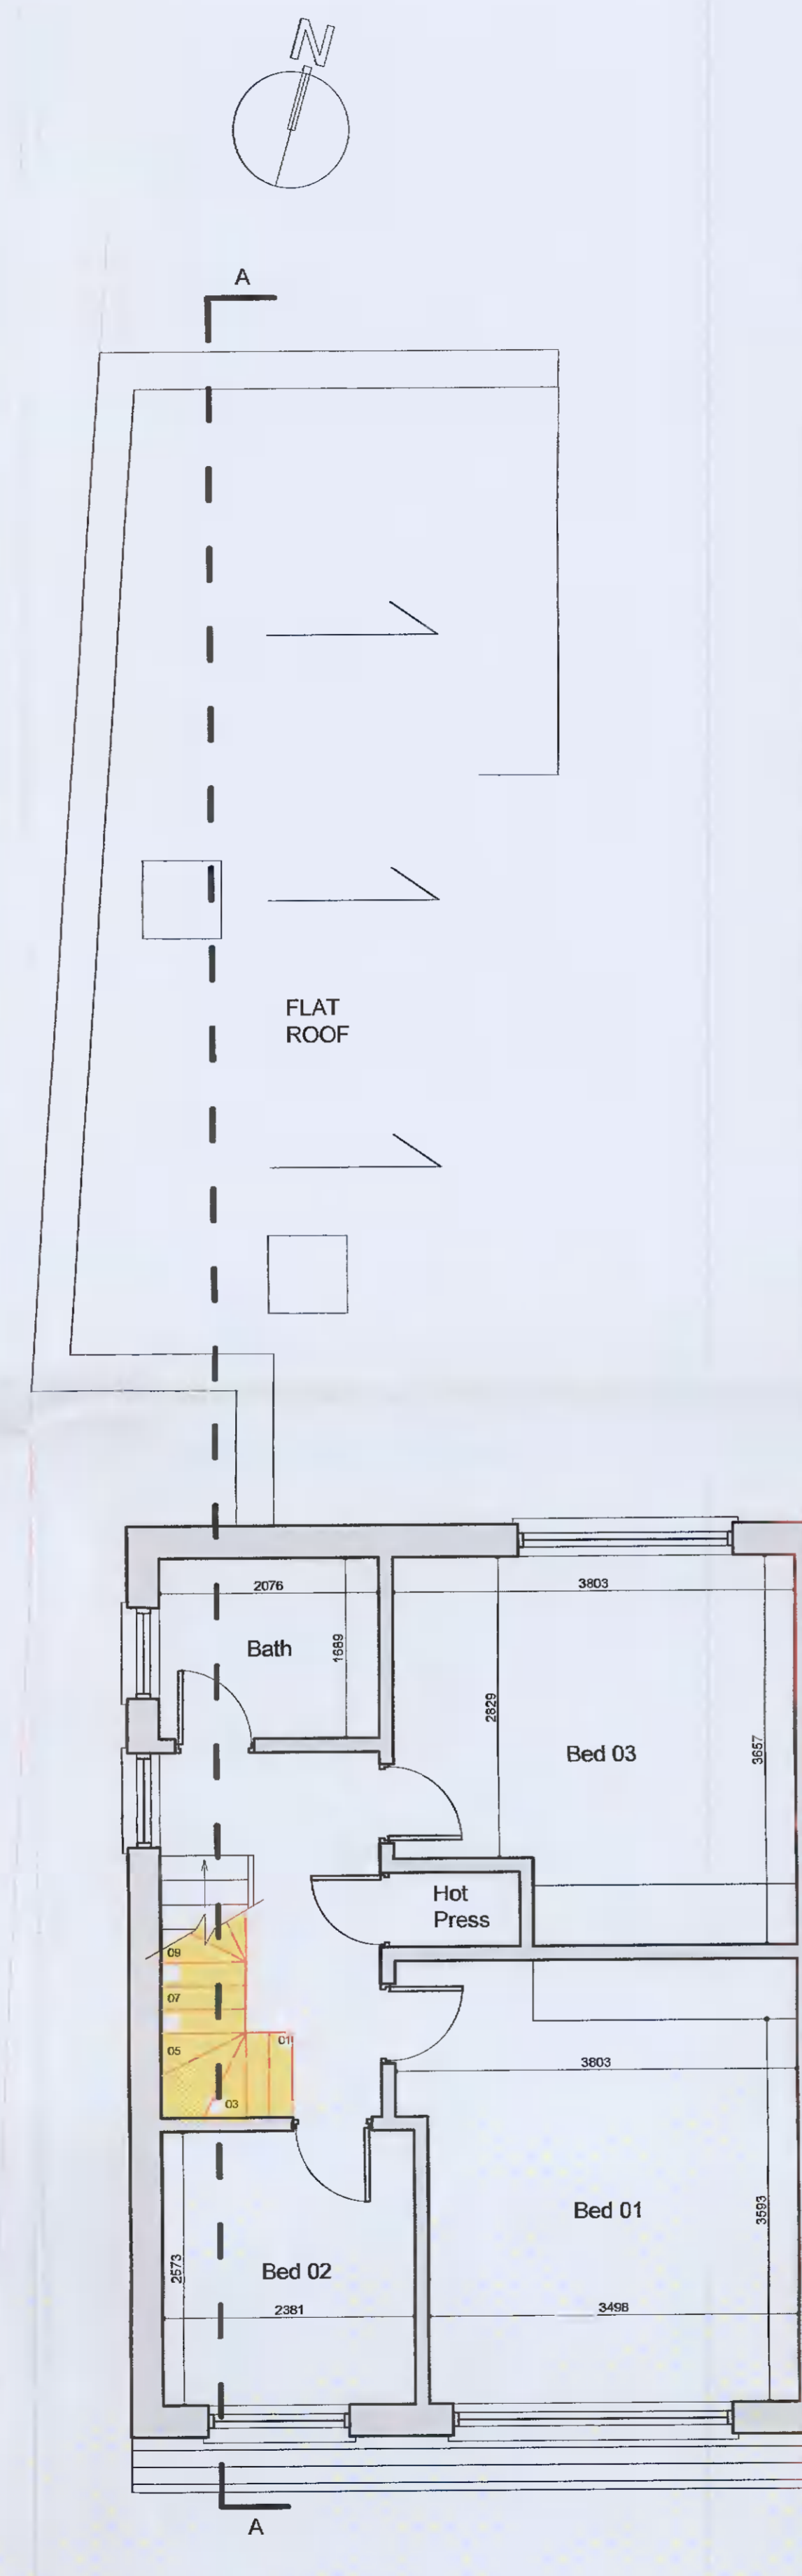

PROPOSED FIRST FLOOR PLAN
SCALE: 1:50

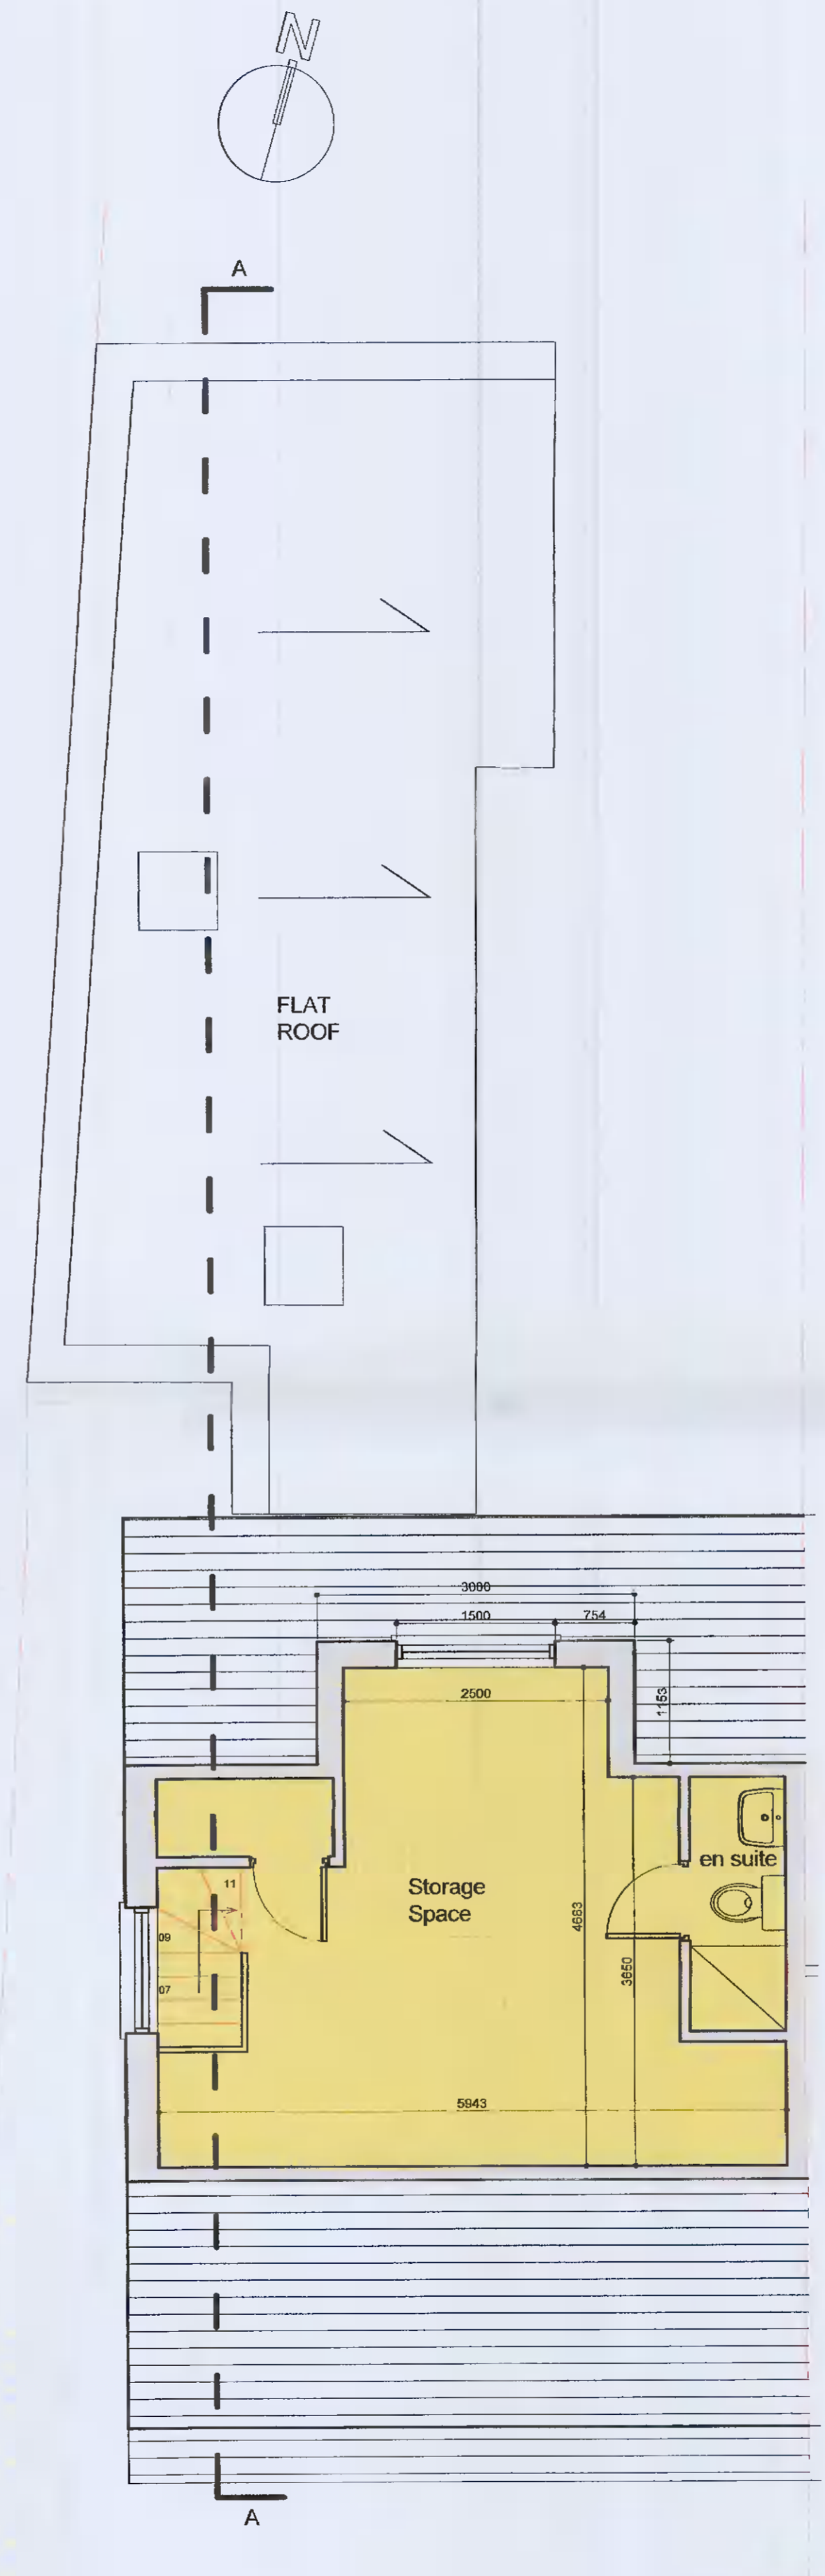

PROPOSED ATTIC PLAN
SCALE: 1:50

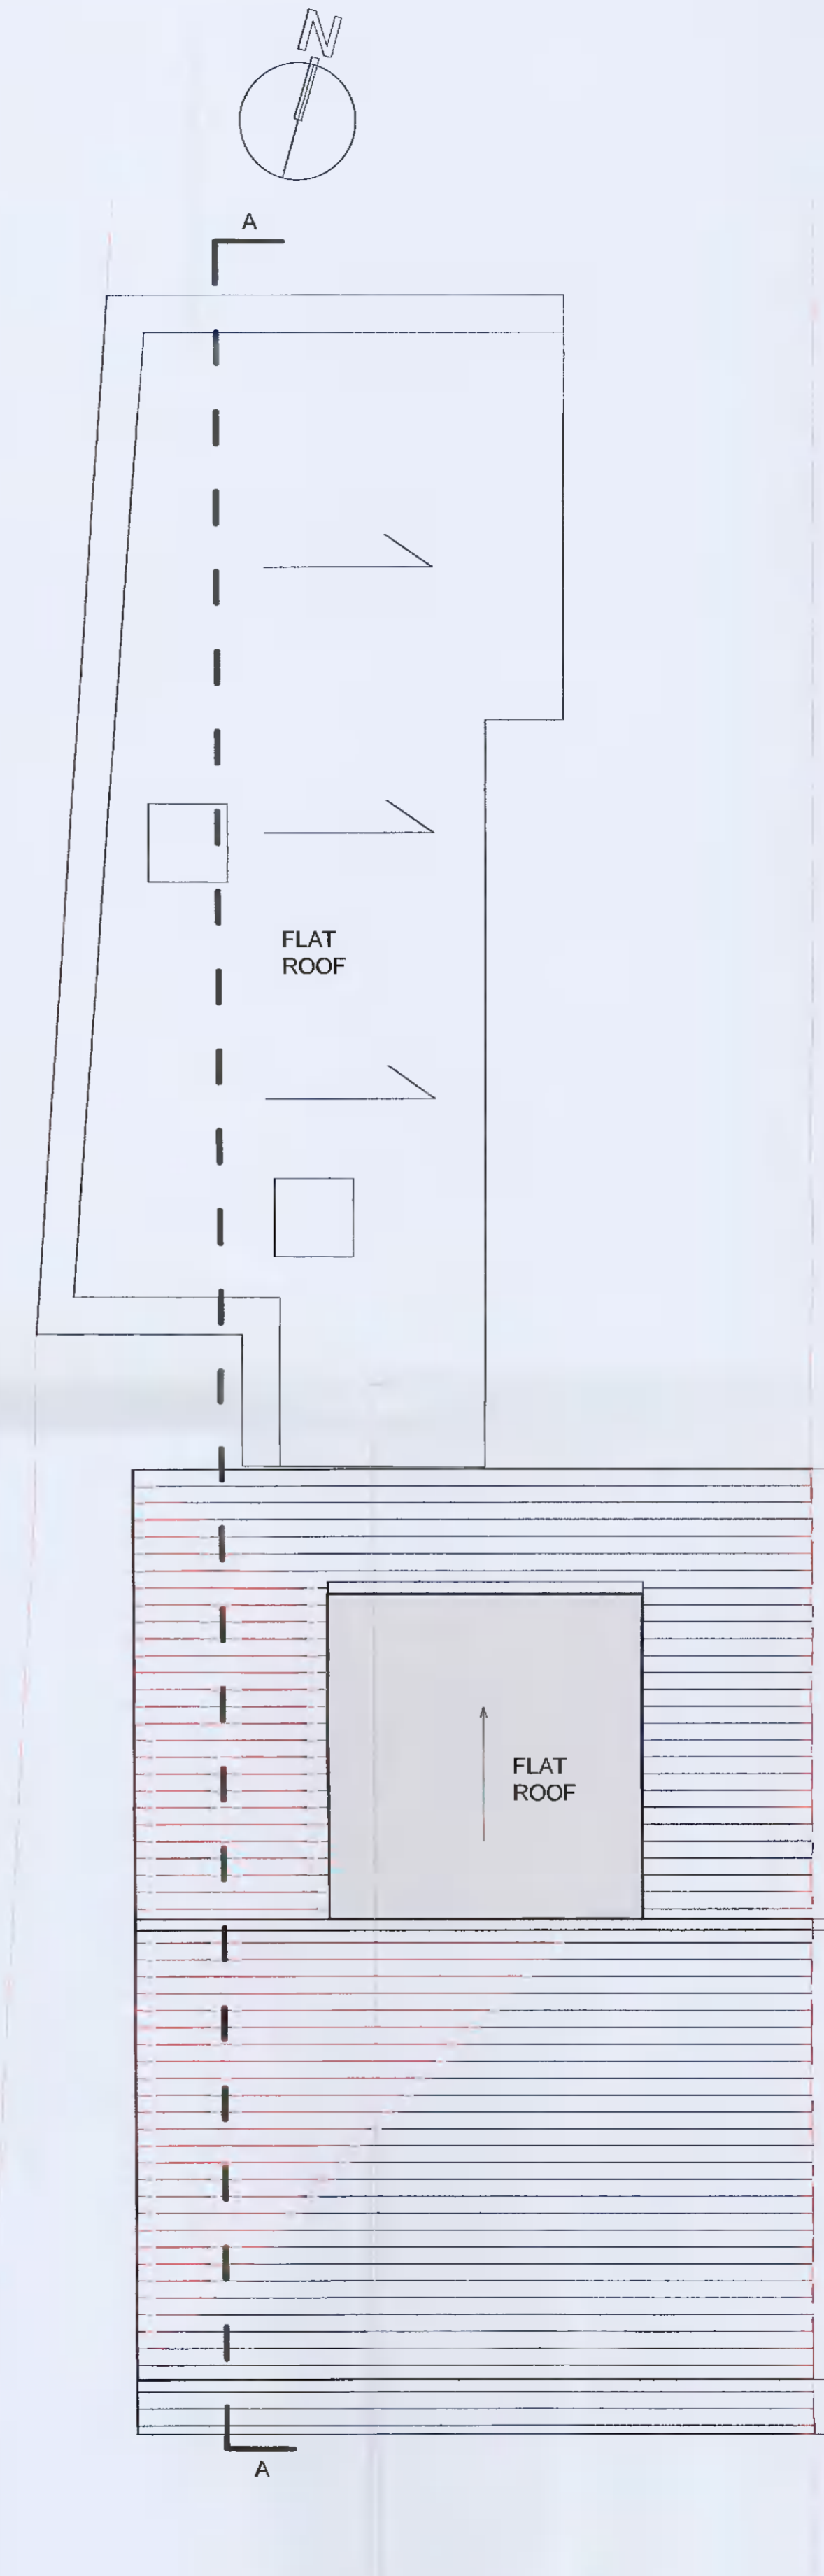

PROPOSED ROOF PLAN
SCALE: 1:50

- LEGEND:**
- PROPOSED NEW FLOOR AREA HATCHED.
 - PROPOSED NEW CONSTRUCTION HATCHED.
 - EXISTING CONSTRUCTION HATCHED.
 - EXTENT OF DEMOLITION

Client: Sarah Sharpe
 Project: 14 the Crescent
 Job number: 2124
 Drawing title: Proposed GA Plans
 Drawing number: AP201 (Revision as indicated above)
 Scale: As Shown @ A1 Author: James Madden
 Date created: 27.10.20 Checked by: DW