


- NOTES:
1. This drawing is copyright and may only be reproduced with the architect's permission.
 2. Do not scale.
 3. Only written dimensions.
 4. Drawings to be read in conjunction with civil/structural engineer, landscape architect and other consultant drawings, details and specifications.
 5. ADDITIONAL INFORMATION RESPONSES SHOWN IN UNDERLINED CAPITAL LETTERS

KEY PLAN (nts)

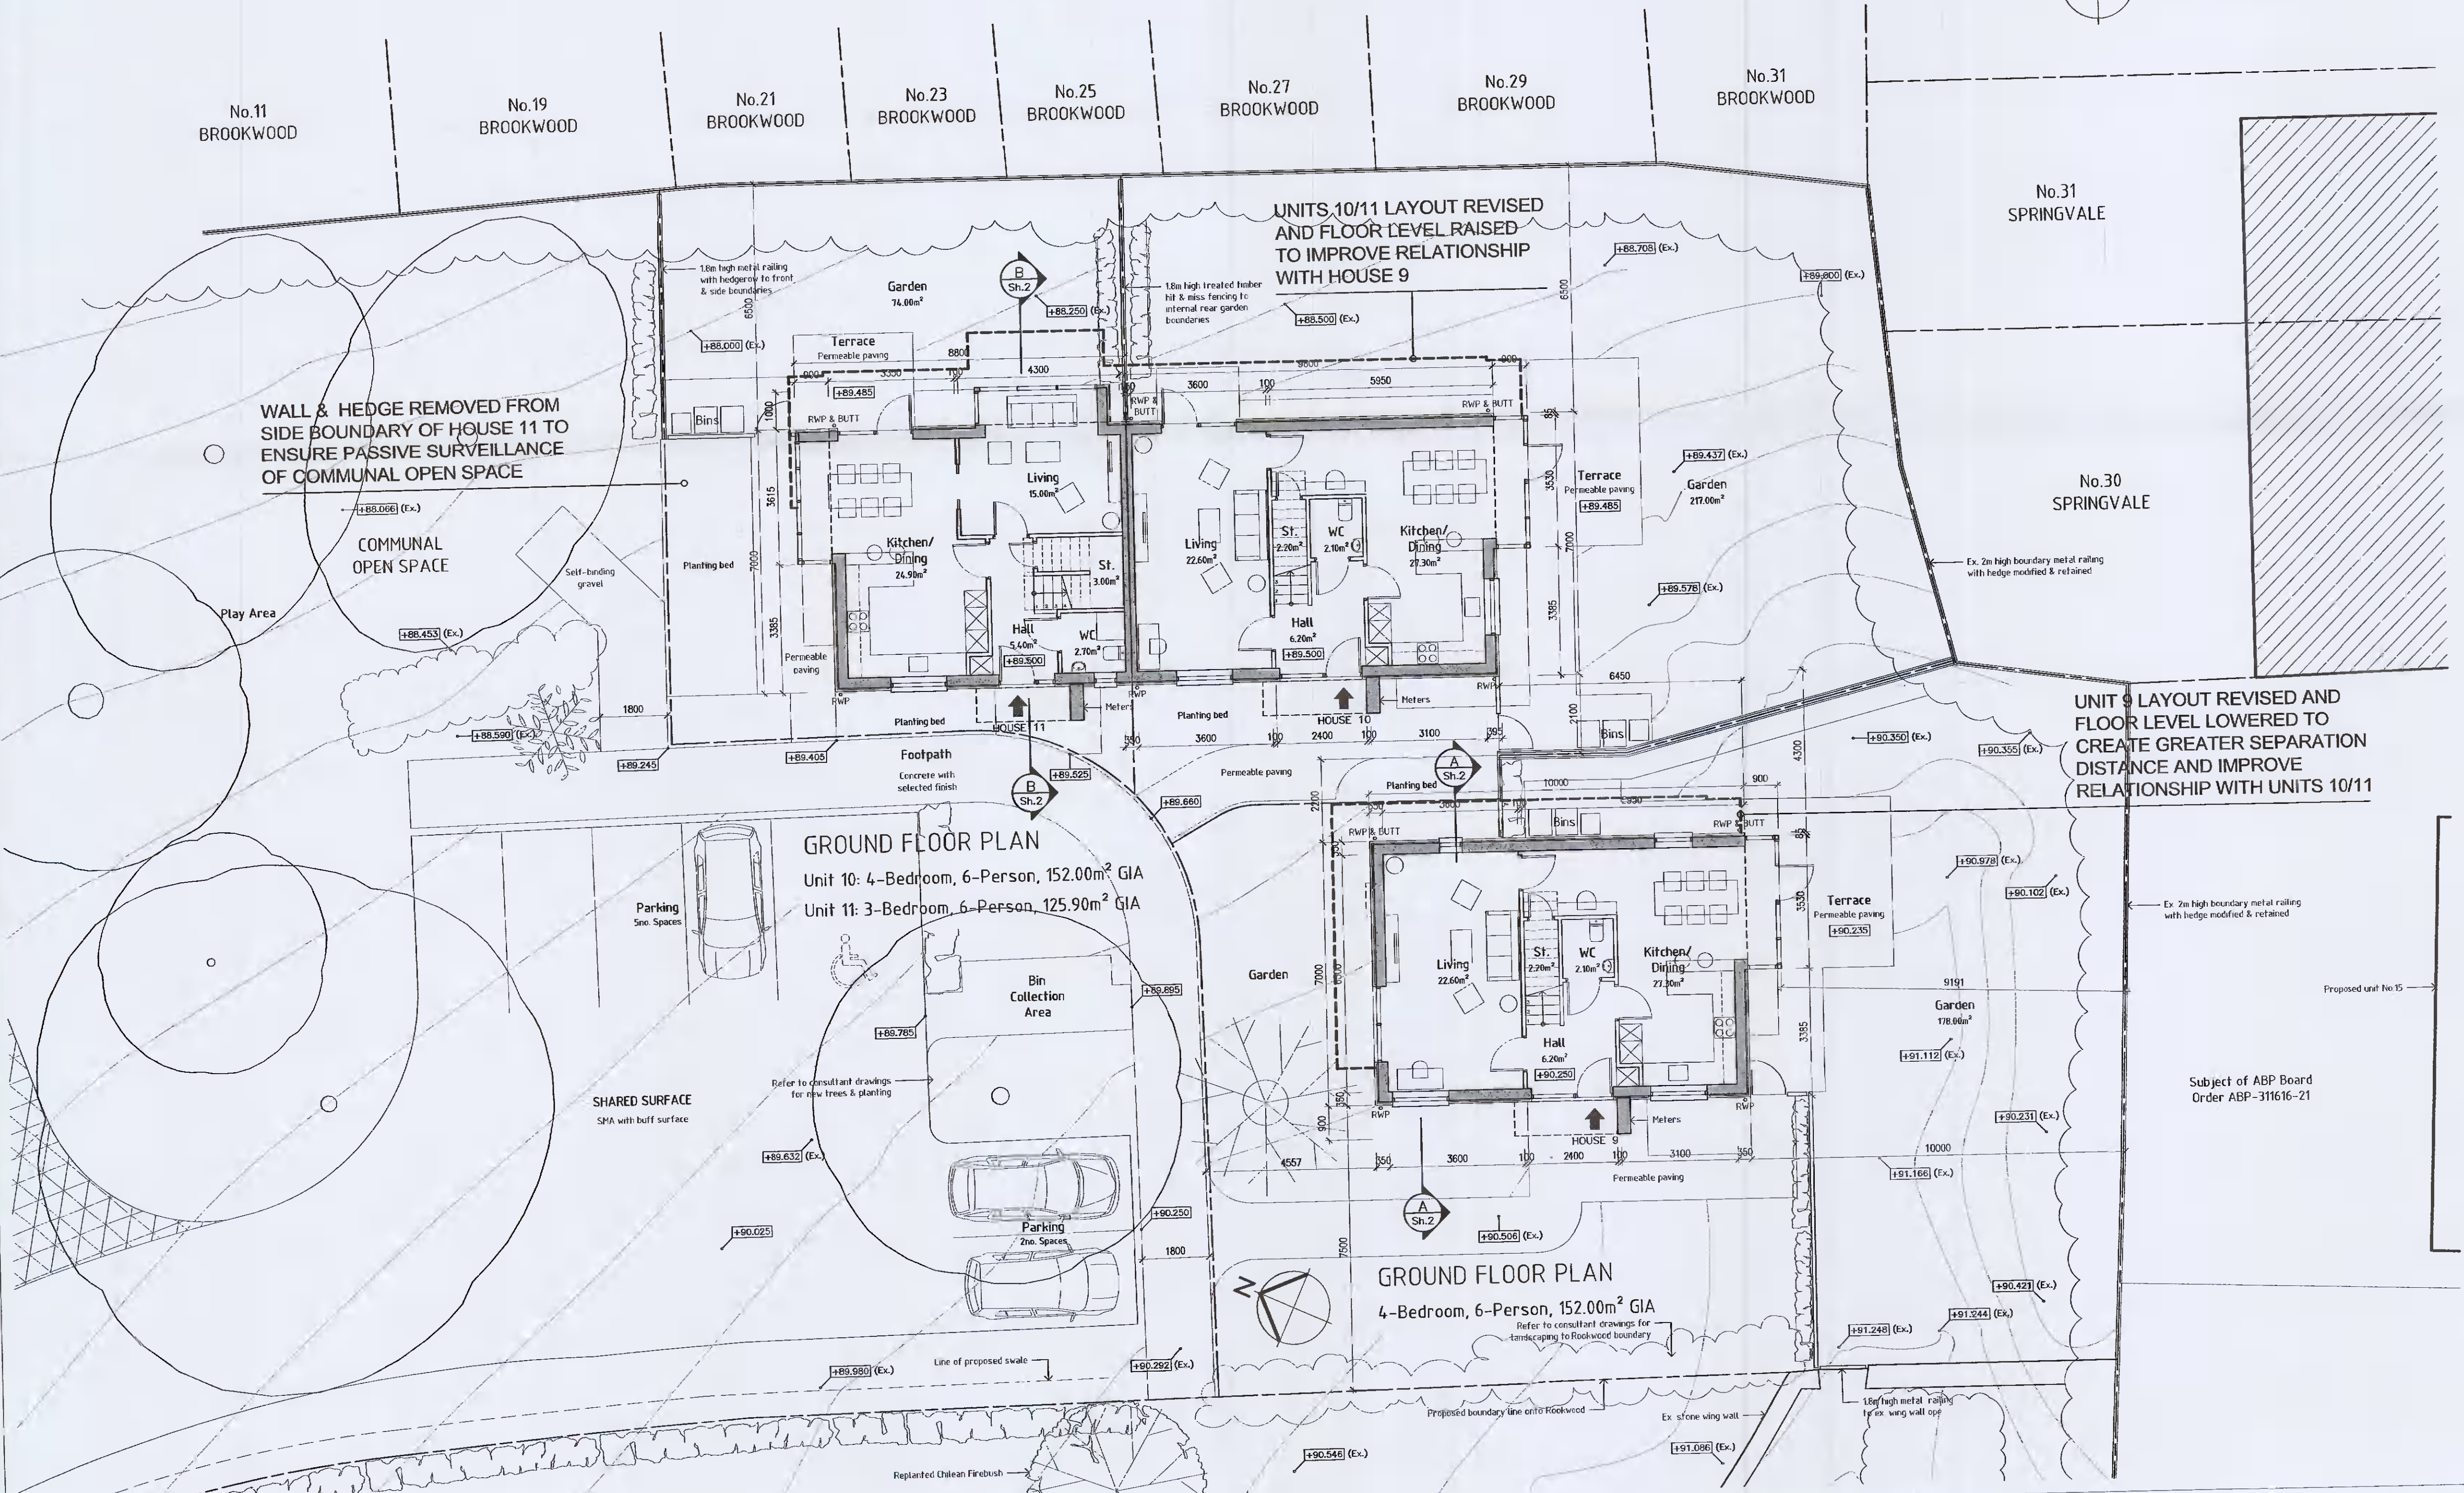

Rev.	Date	Dr.	Details

DRAWING PLOTTED ON:

Client:
BRENDA WEIR

Fionnuala Rogerson Architects
 Ardona House Lower Churchtown Rd. Dublin 14
 Telephone: (01) 2984261
 E-mail: info@rogerson.ie



Project Title:
 Proposed Residential Development
 at Rookwood, Stocking Lane,
 Ballyboden, Dublin 16, D16 N5P3

Drawing Title:
 General Arrangement
 House Nos.9-11 (Woodland Houses)
 Ground Floor Plans

Drawing Status:
 PLANNING - ADDITIONAL INFORMATION

Scales:
1:100 @ A1

Date	March 2022	Approved by:	Dr.	NG	
Project No.	1833	Drawing No.	PA-018(1)	Ch:	RG