


- NOTES:
1. This drawing is copyright and may only be reproduced with the architect's permission.
  2. Do not scale.
  3. Only written dimensions.
  4. Drawings to be read in conjunction with civil/structural engineer, landscape architect and other consultant drawings, details and specifications.
  5. ADDITIONAL INFORMATION RESPONSES SHOWN IN UNDERLINED CAPITAL LETTERS

KEY PLAN (nts)

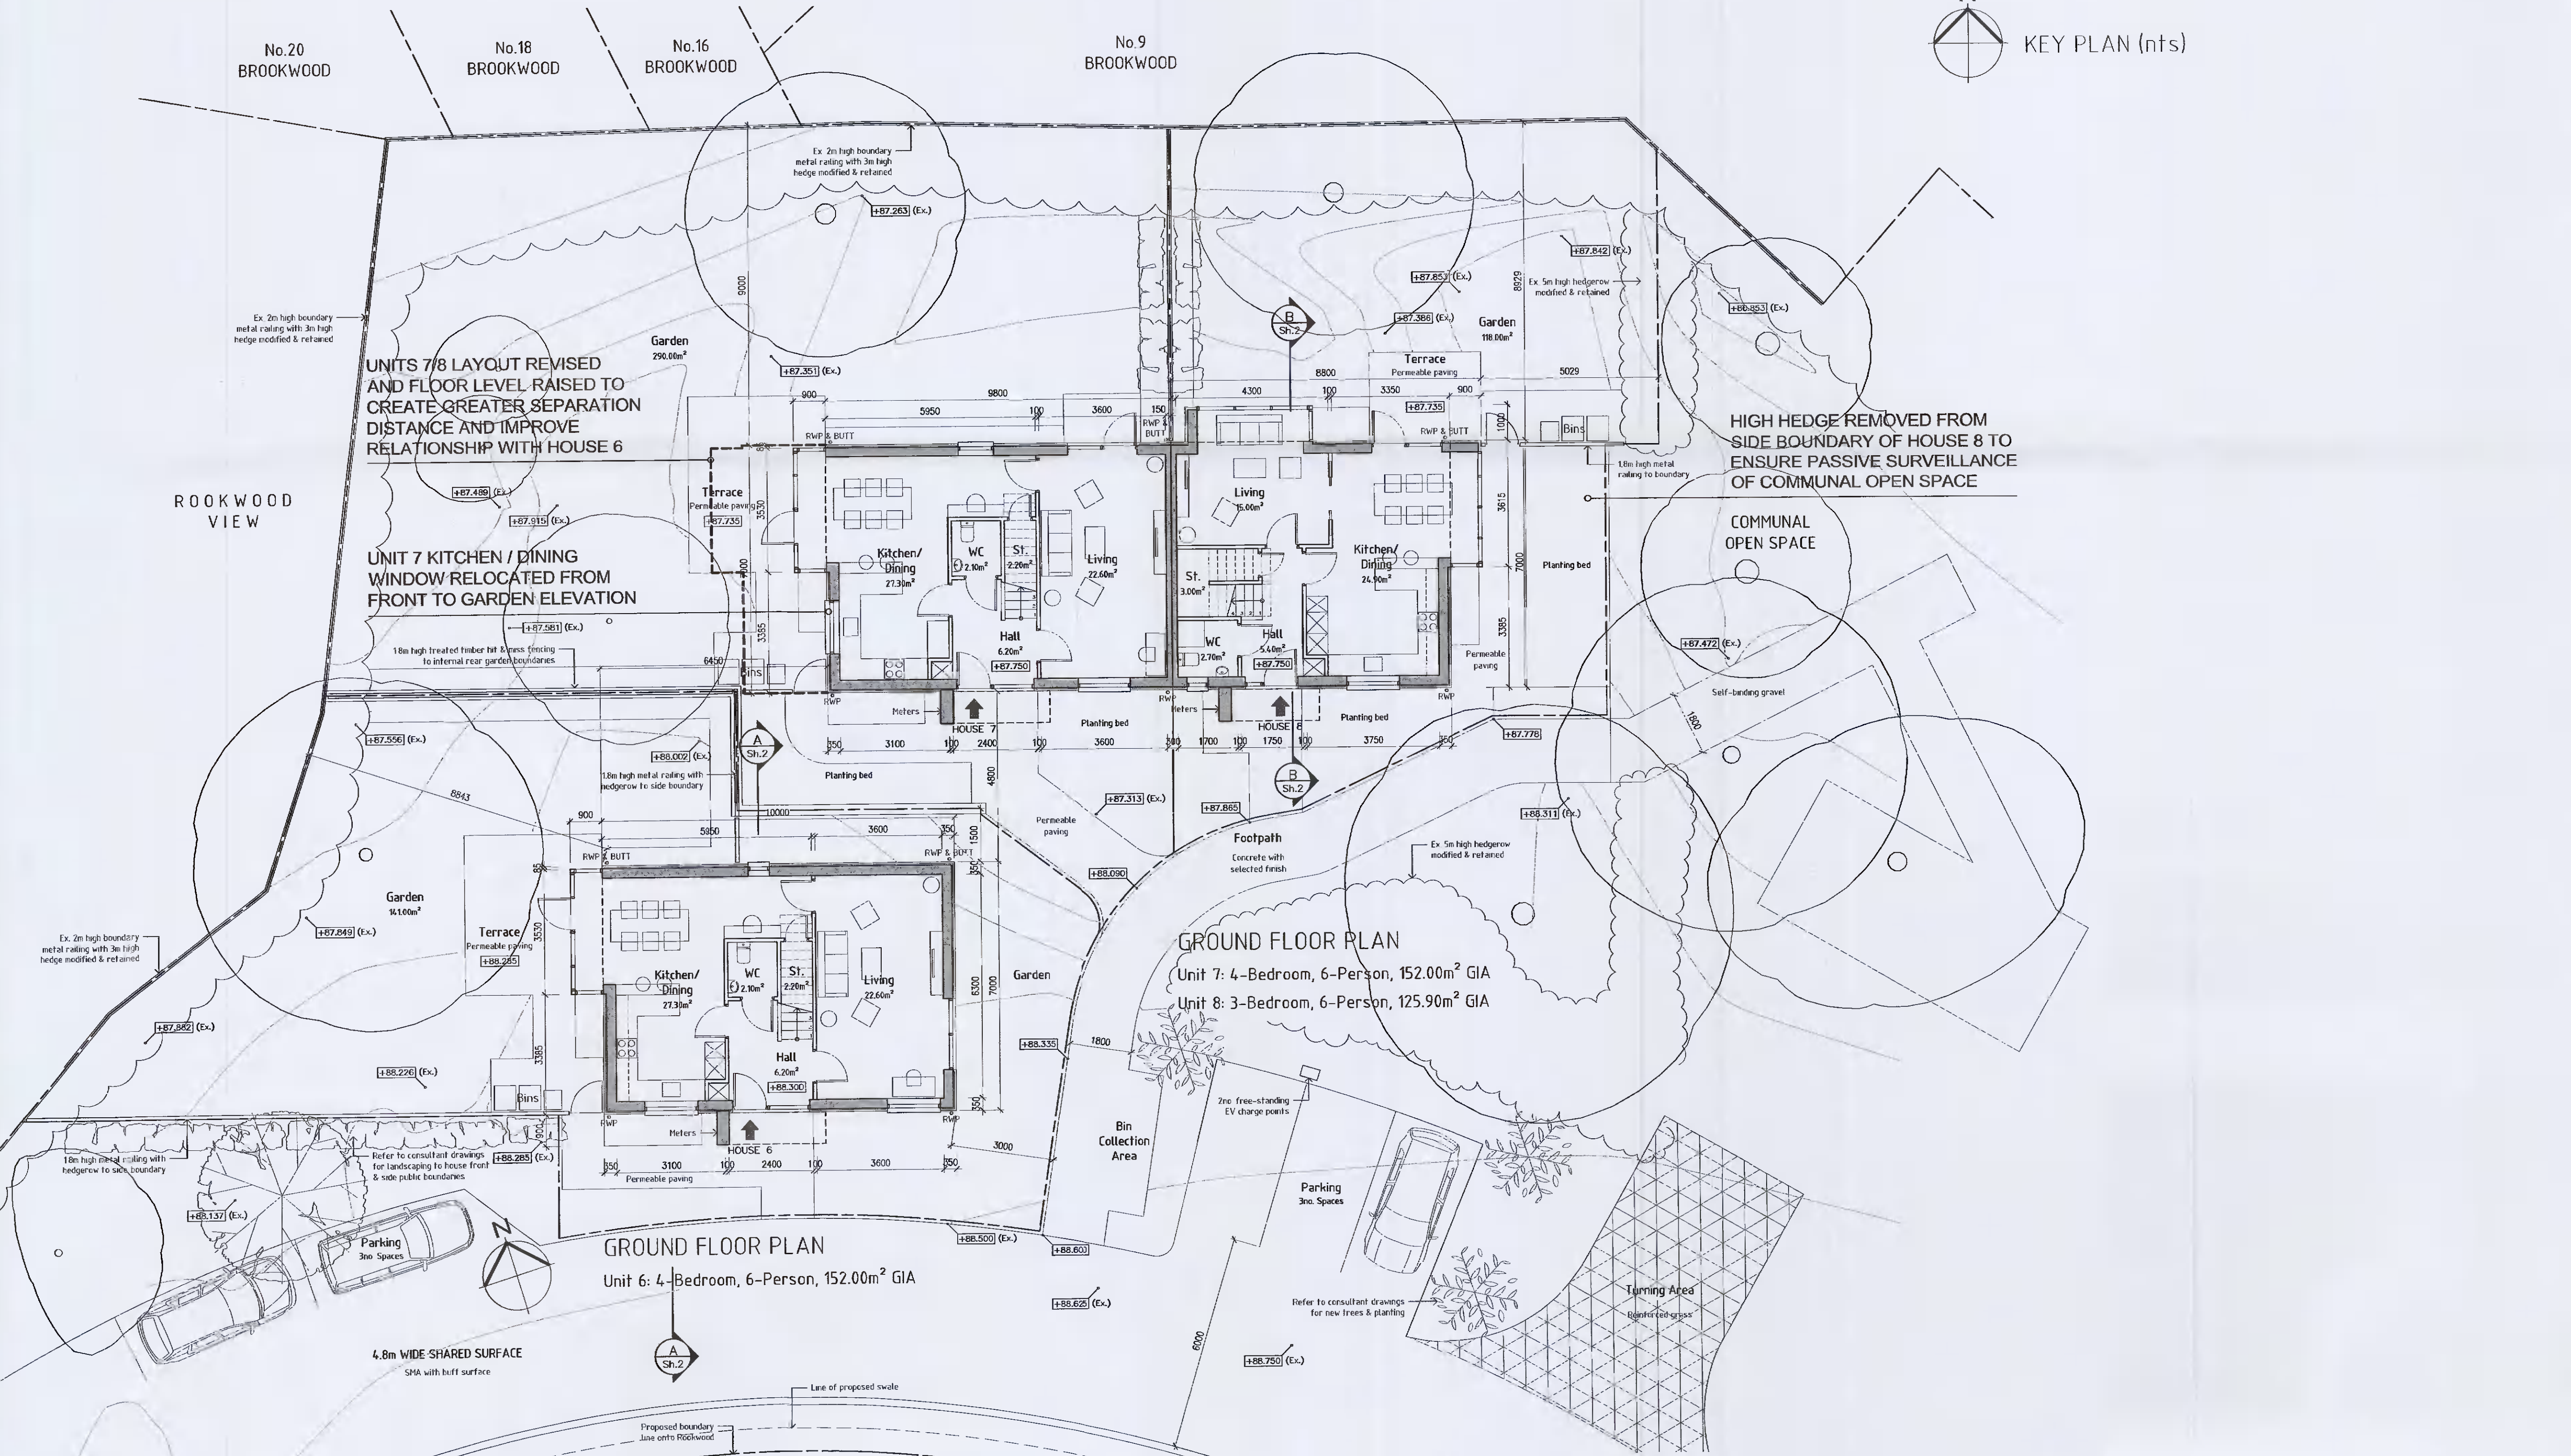

Rev.	Date:	Dn.	Details

DRAWING PLOTTED ON:

Client:  
BRENDA WEIR

**Fionnuala Rogerson Architects**  
Ardara House Lower Churchtown Rd. Dublin 14  
Telephone: (01) 2984261  
E-mail: info@rogerson.ie



Project Title:  
Proposed Residential Development at Rookwood, Stocking Lane, Ballyboden, Dublin 16, D16 N5P3

Drawing Title:  
General Arrangement House Nos.6-8 (Woodland Houses) Ground Floor Plans

Drawing Status:  
PLANNING - ADDITIONAL INFORMATION

Scales:  
1:100 @ A1

Date	Approved by:	Dn.	NC
March 2022			
Project No.	Drawing No.	Ch:	Rev.
1833	PA-017(1)		